

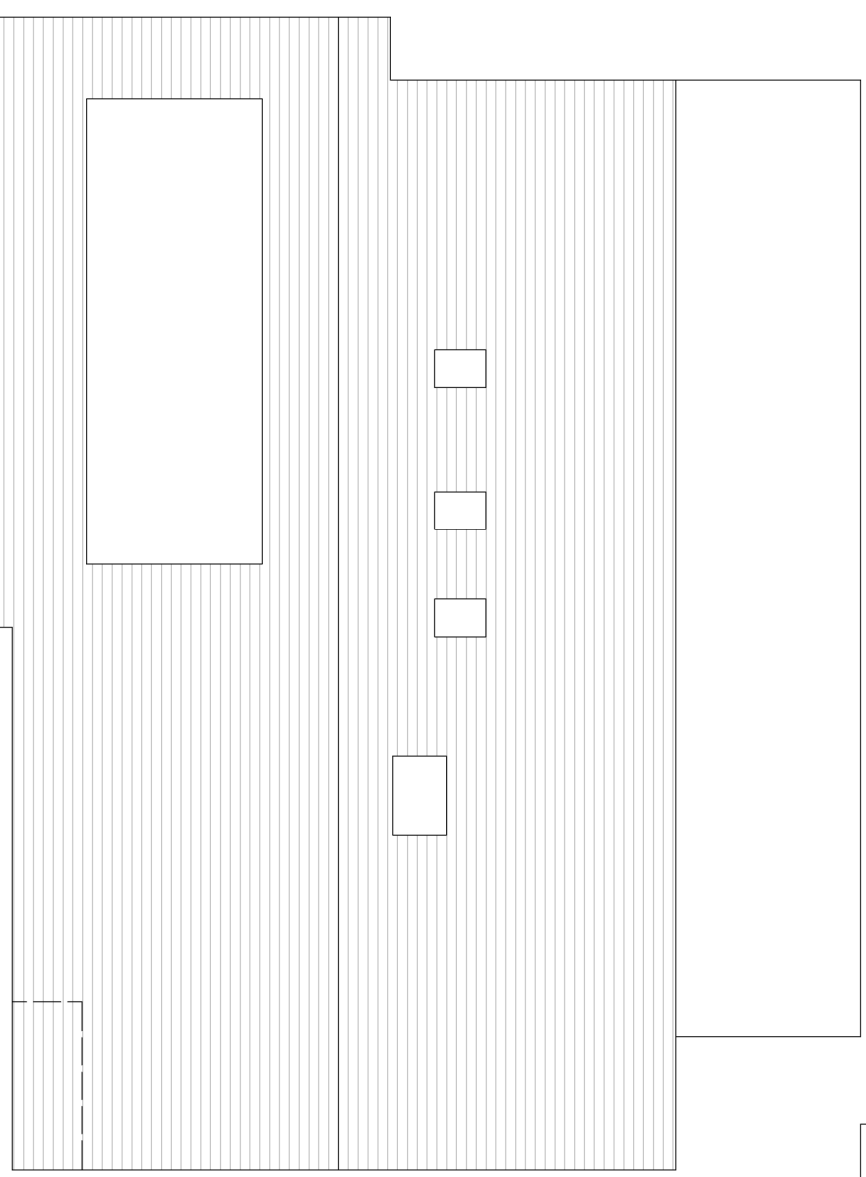



First Floor Plan @ 1:100

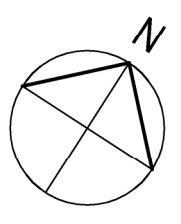

Roof Plan @ 1:100

 

Rev	Description	Date
Job Reference: Additional Floors 161 Shirley Drive Hove BN3 6QP		
Client: Paul De Costa		Drawing Title: Existing First Floor and Roof Plans
Scale: 1:100 @ A3	Dwg No: TGA114502	
 <p>Architectural Services</p>		
<p style="font-size: small;">All dimensions to be checked on site. This drawing should be approved by Local Authority Planning/Building Control or other appropriate checking authority prior to commencement of work. This drawing should not be reproduced without the prior consent of the author</p>		