


Rear Elevation (North East) @ 1:100

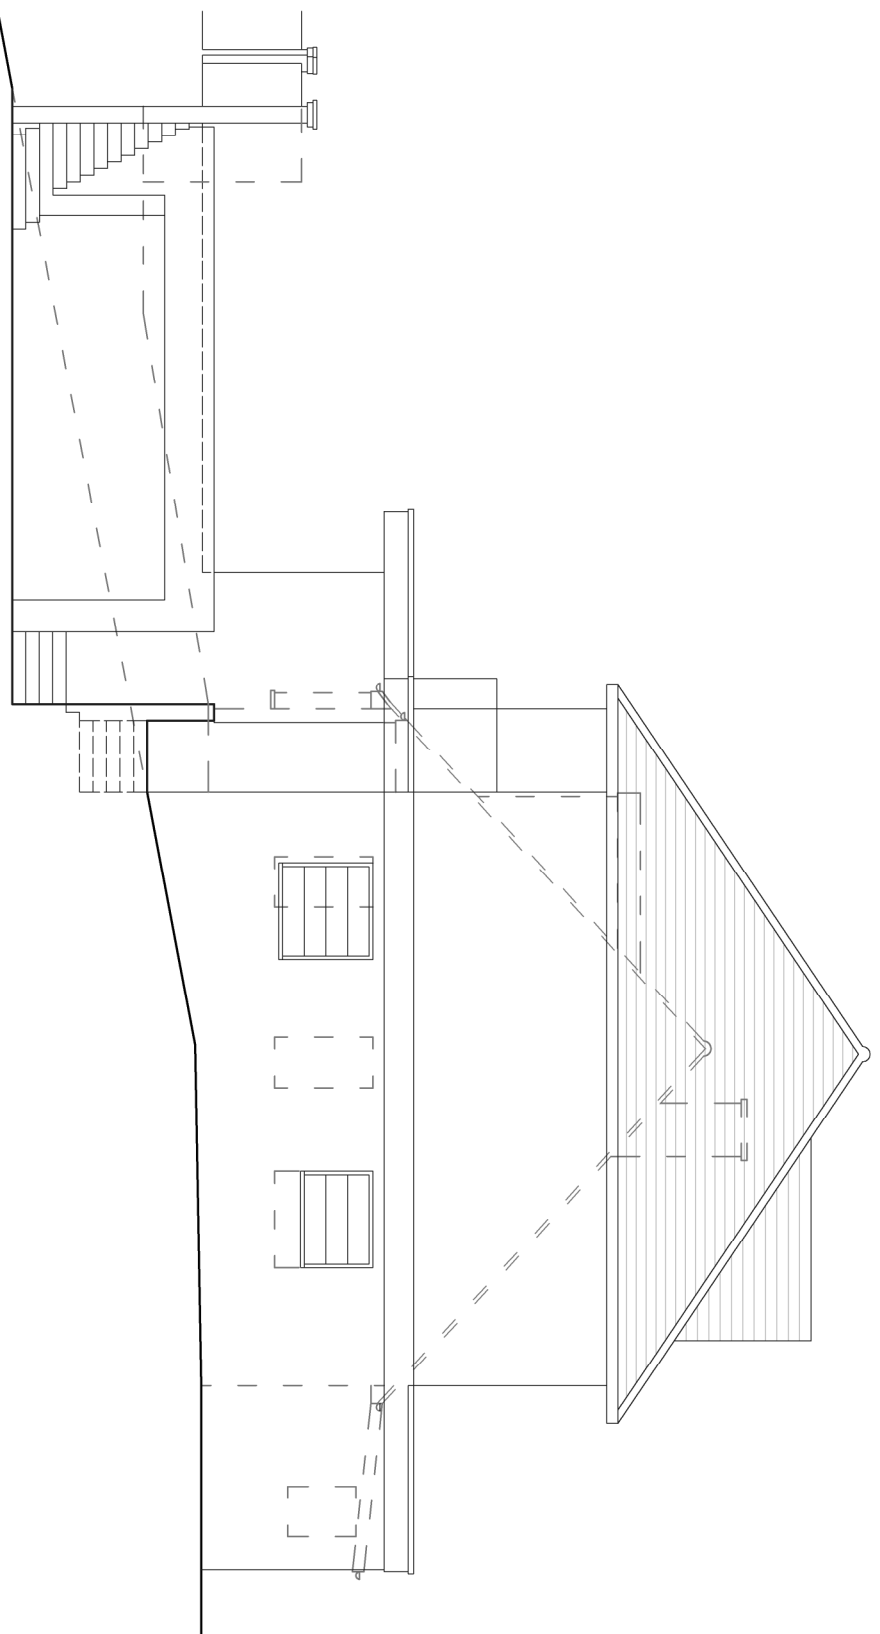

Side Elevation (South East) @ 1:100

0 1 2 3 5m 10m  
Scale 1:100

Rev	Description	Date
<p>Job Reference:  <b>Additional Floors</b>  <b>161 Shirley Drive</b>  <b>Hove</b>  <b>BN3 6QP</b></p>		
<p>Client:  <b>Paul De Costa</b></p> <p>Drawing Title:  <b>Proposed Rear and Side Elevations</b></p>		
Scale: 1:100 @ A3	Dwg No: TGA14508	Date: 26.09.21
<p>All dimensions to be checked on site.</p> <p>This drawing should be approved by Local Authority Planning/Building Control or other appropriate checking authority prior to commencement of work.</p> <p>This drawing should not be reproduced without the prior consent of the author</p>		
<p><b>TS/AT</b></p> <p><b>Architectural Services</b></p>		