

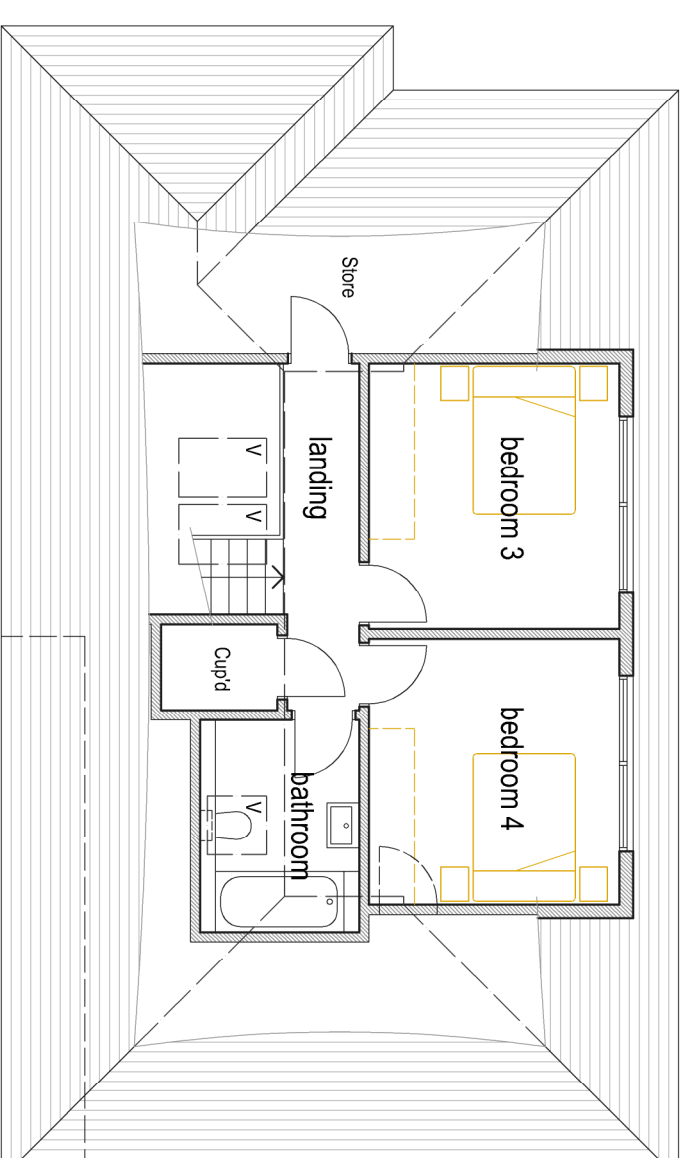


First Floor Plan @ 1:100
Option 1

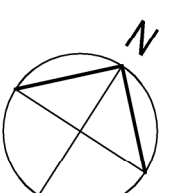

Second Floor Plan @ 1:100

 

Rev	Description	Date
<p>Job Reference: Additional Floors 161 Shirley Drive Hove BN3 6QP</p>		
<p>Client: Paul De Costa</p>		<p>Date: 26.09.21</p>
<p>Drawing Title: Proposed First and Second Floor Plans</p>		
<p>Scale: 1:100 @ A3</p>		<p>Dwg No: TGA114505 A</p>
<p>Drawn:</p>		<p>Date: 26.09.21</p>
<p>All dimensions to be checked on site.</p> <p>This drawing should be approved by Local Authority Planning/Building Control or other appropriate checking authority prior to commencement of work.</p> <p>This drawing should not be reproduced without the prior consent of the author.</p>		
<p>TS/AT</p> <p>Architectural Services</p>		