

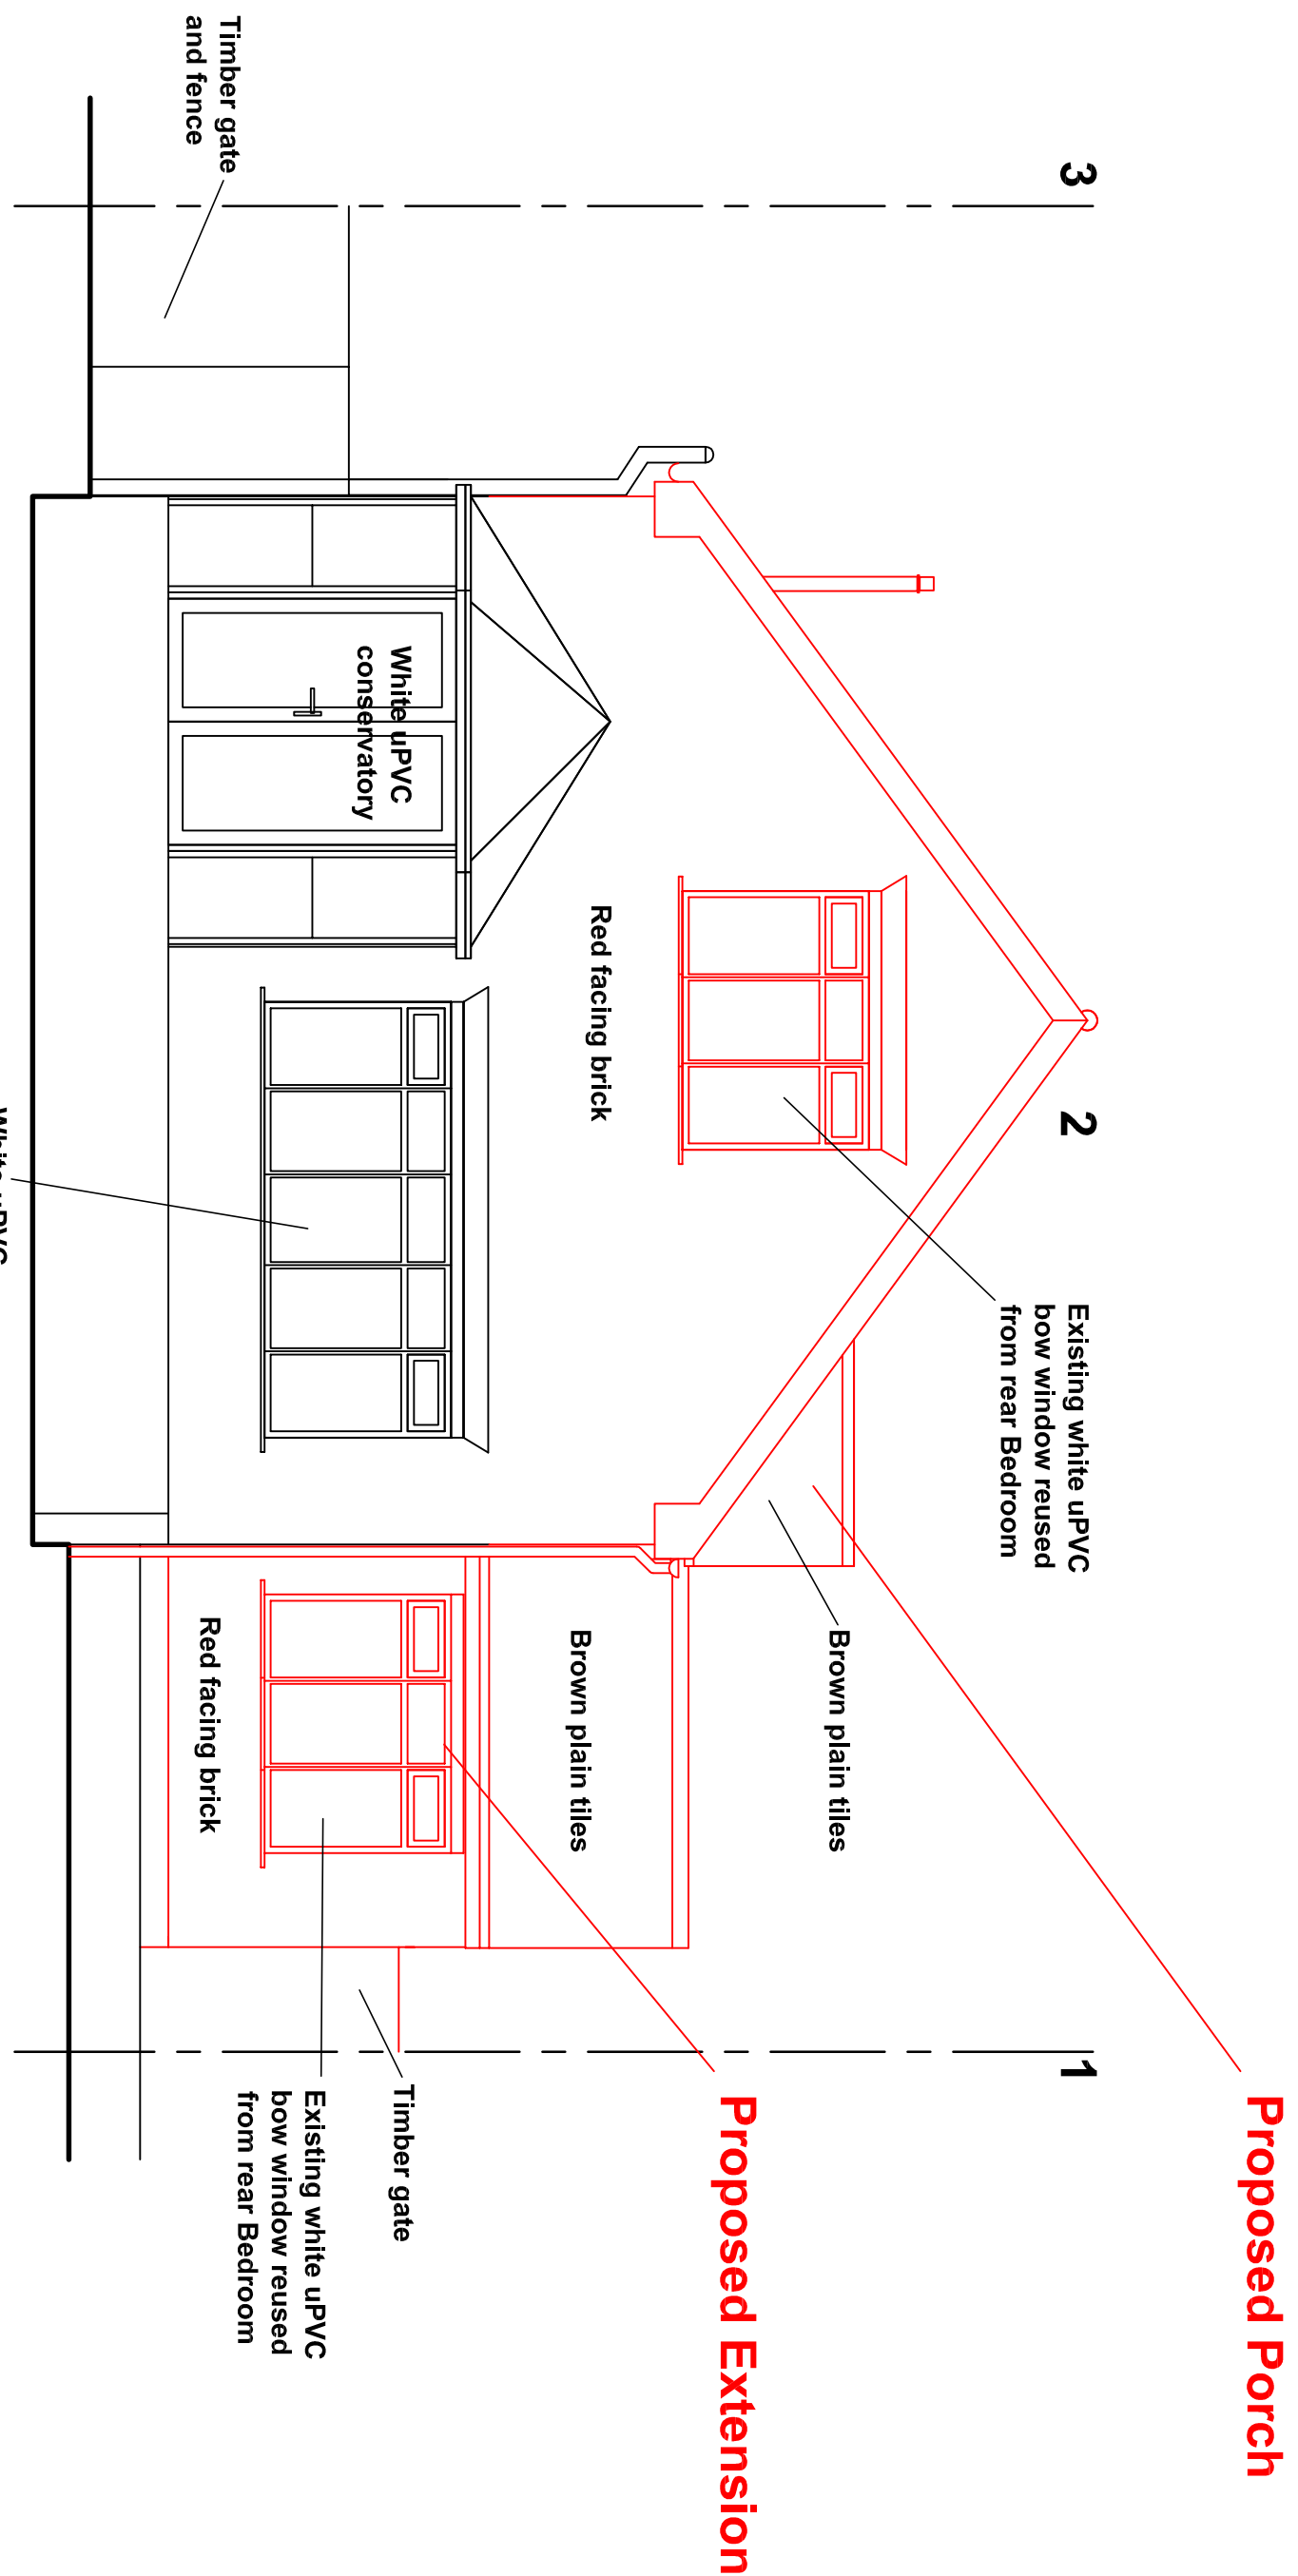
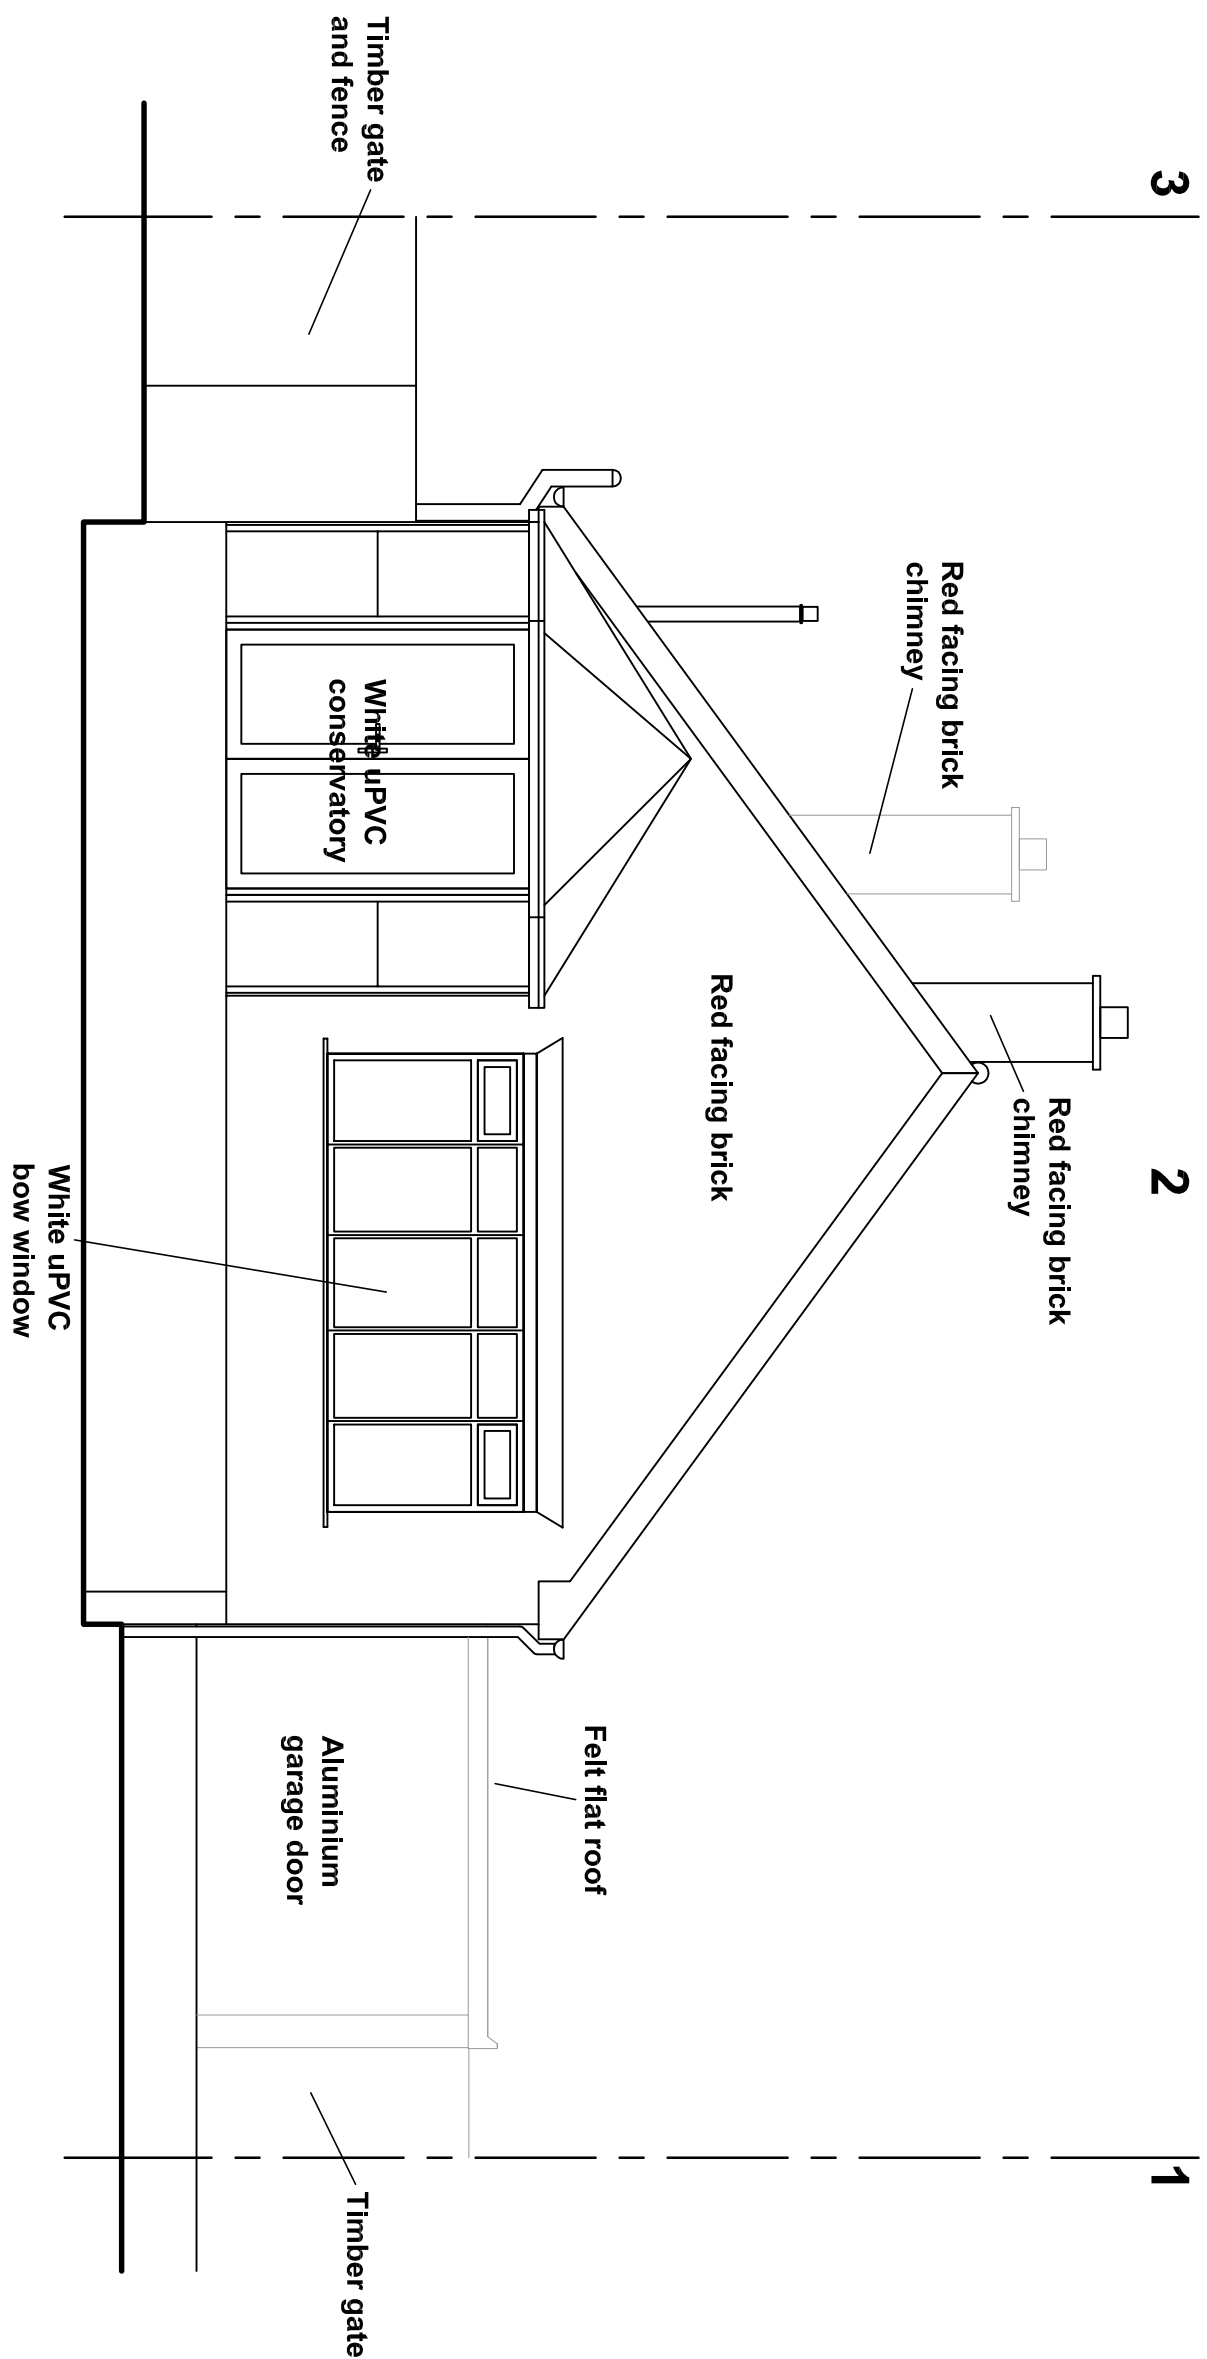


GENERAL NOTES
DRAWING CAN BE SCALED FOR PLANNING PURPOSES ONLY BUT IF IN ANY DOUBT ABOUT A DIMENSION OR ANY OF THE DRAWN INFORMATION PLEASE ASK CDRB ARCHITECTS LTD.

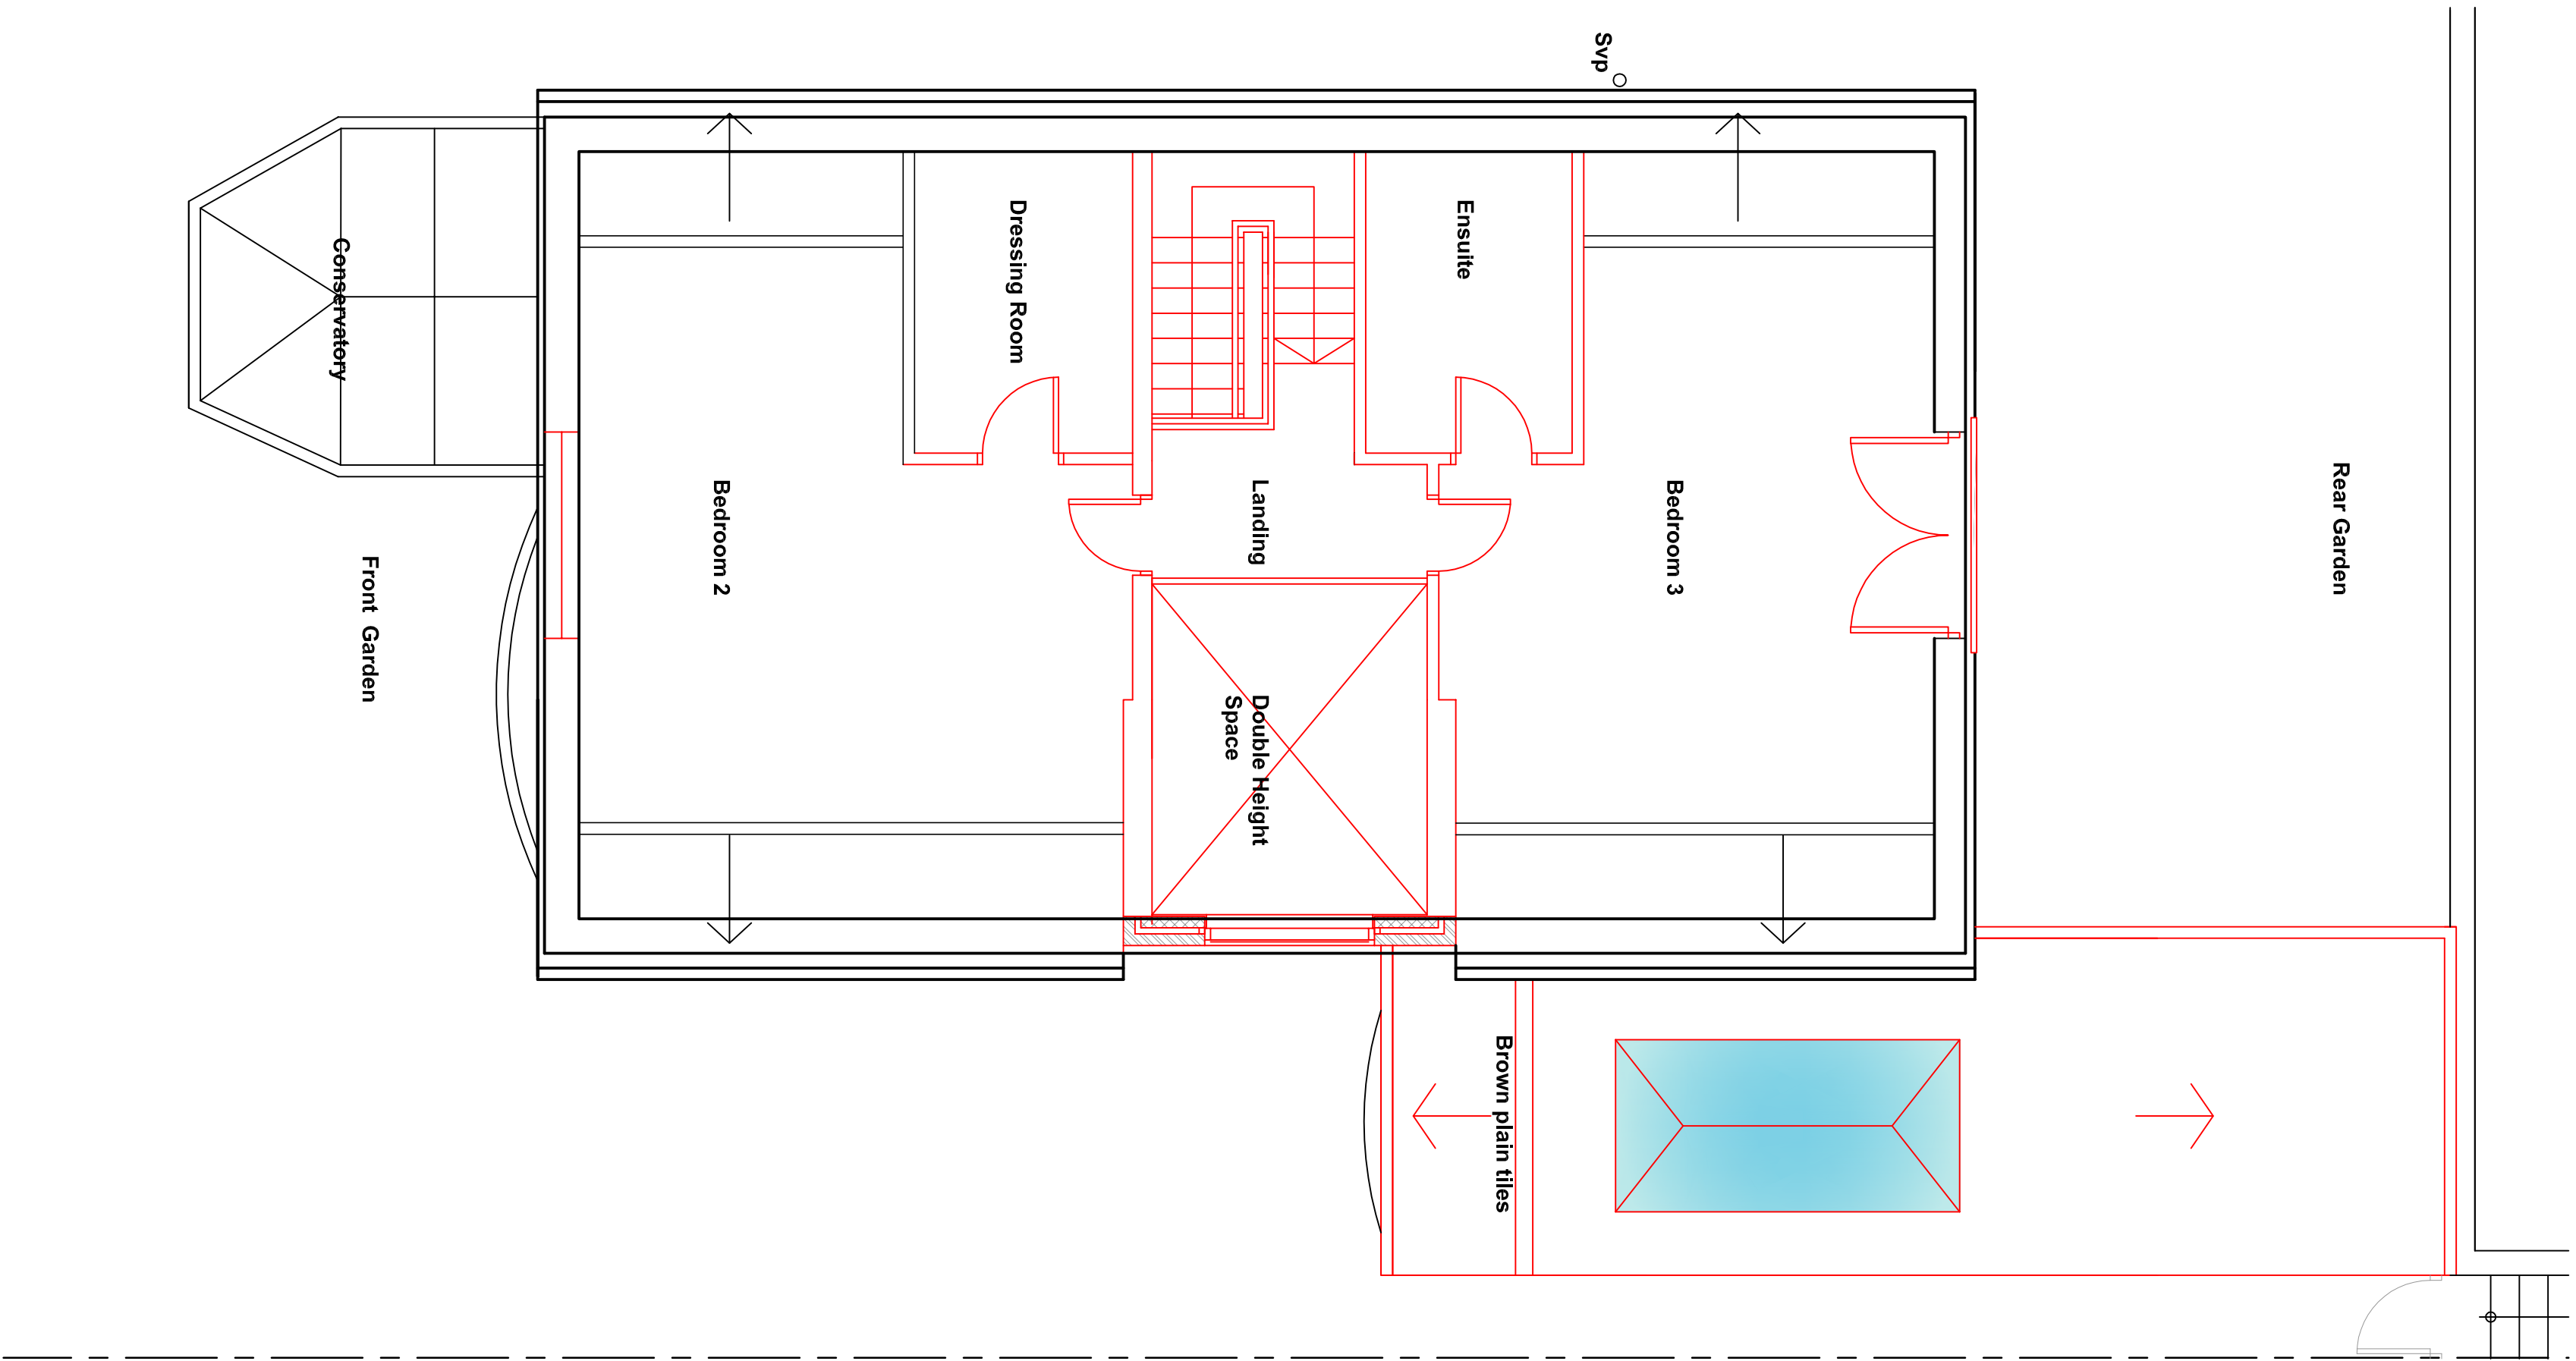

PLANNING APPLICATION SUBMISSION

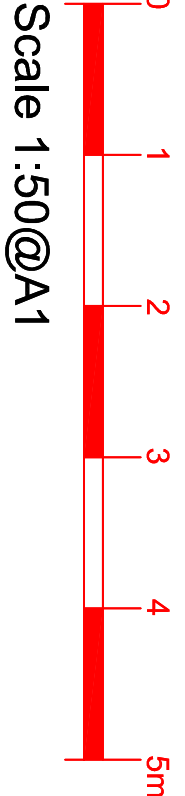

drawn	date	by	chkd
 cdrb architects ltd 3 Millers Court Redditch CV8 1JL			
Job title Proposed Remodelling of 2 Lilac Grove, Warwick to include single storey side Extension			
drawing title Proposed First Floor Plan & Existing and Proposed Front Elevations			
scale	drawn by	date	checked by
1:50 @ A1	cr	November 2023	CDRB
job no.	drawing no.	revision	
T2312	AL (P) 02	-	