



GENERAL NOTES

DRAWING CAN BE SCALED FOR PLANNING PURPOSES ONLY BUT IF IN ANY DOUBT ABOUT A DIMENSION OR ANY OF THE DRAWN INFORMATION PLEASE ASK CDRB ARCHITECTS LTD.

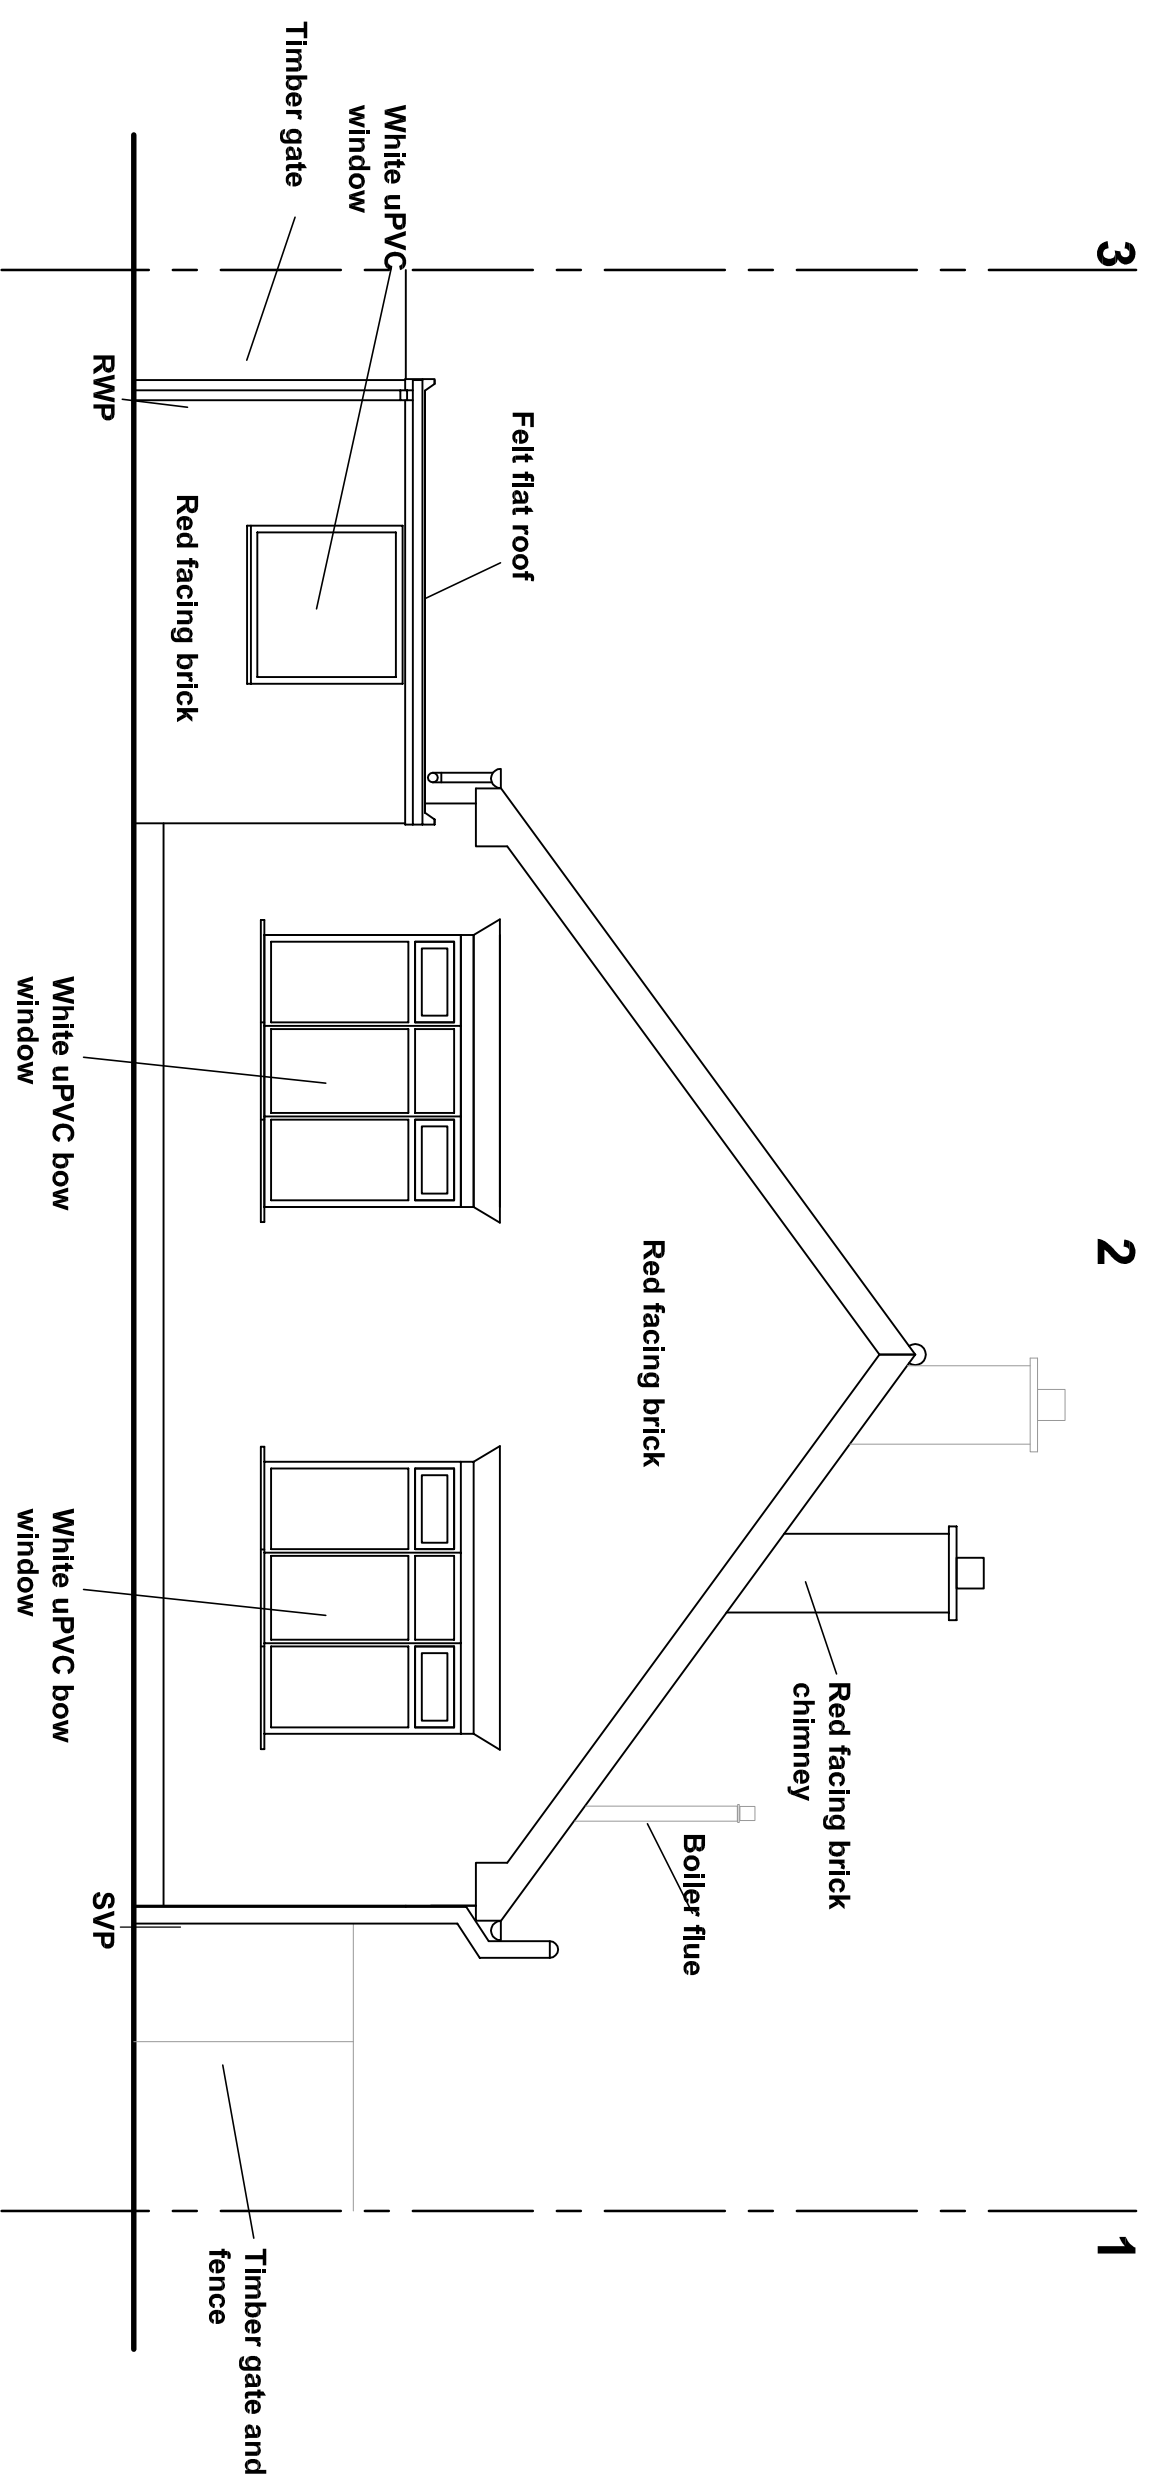



Existing Rear Elevation Facing Garden
Scale 1:50@A1

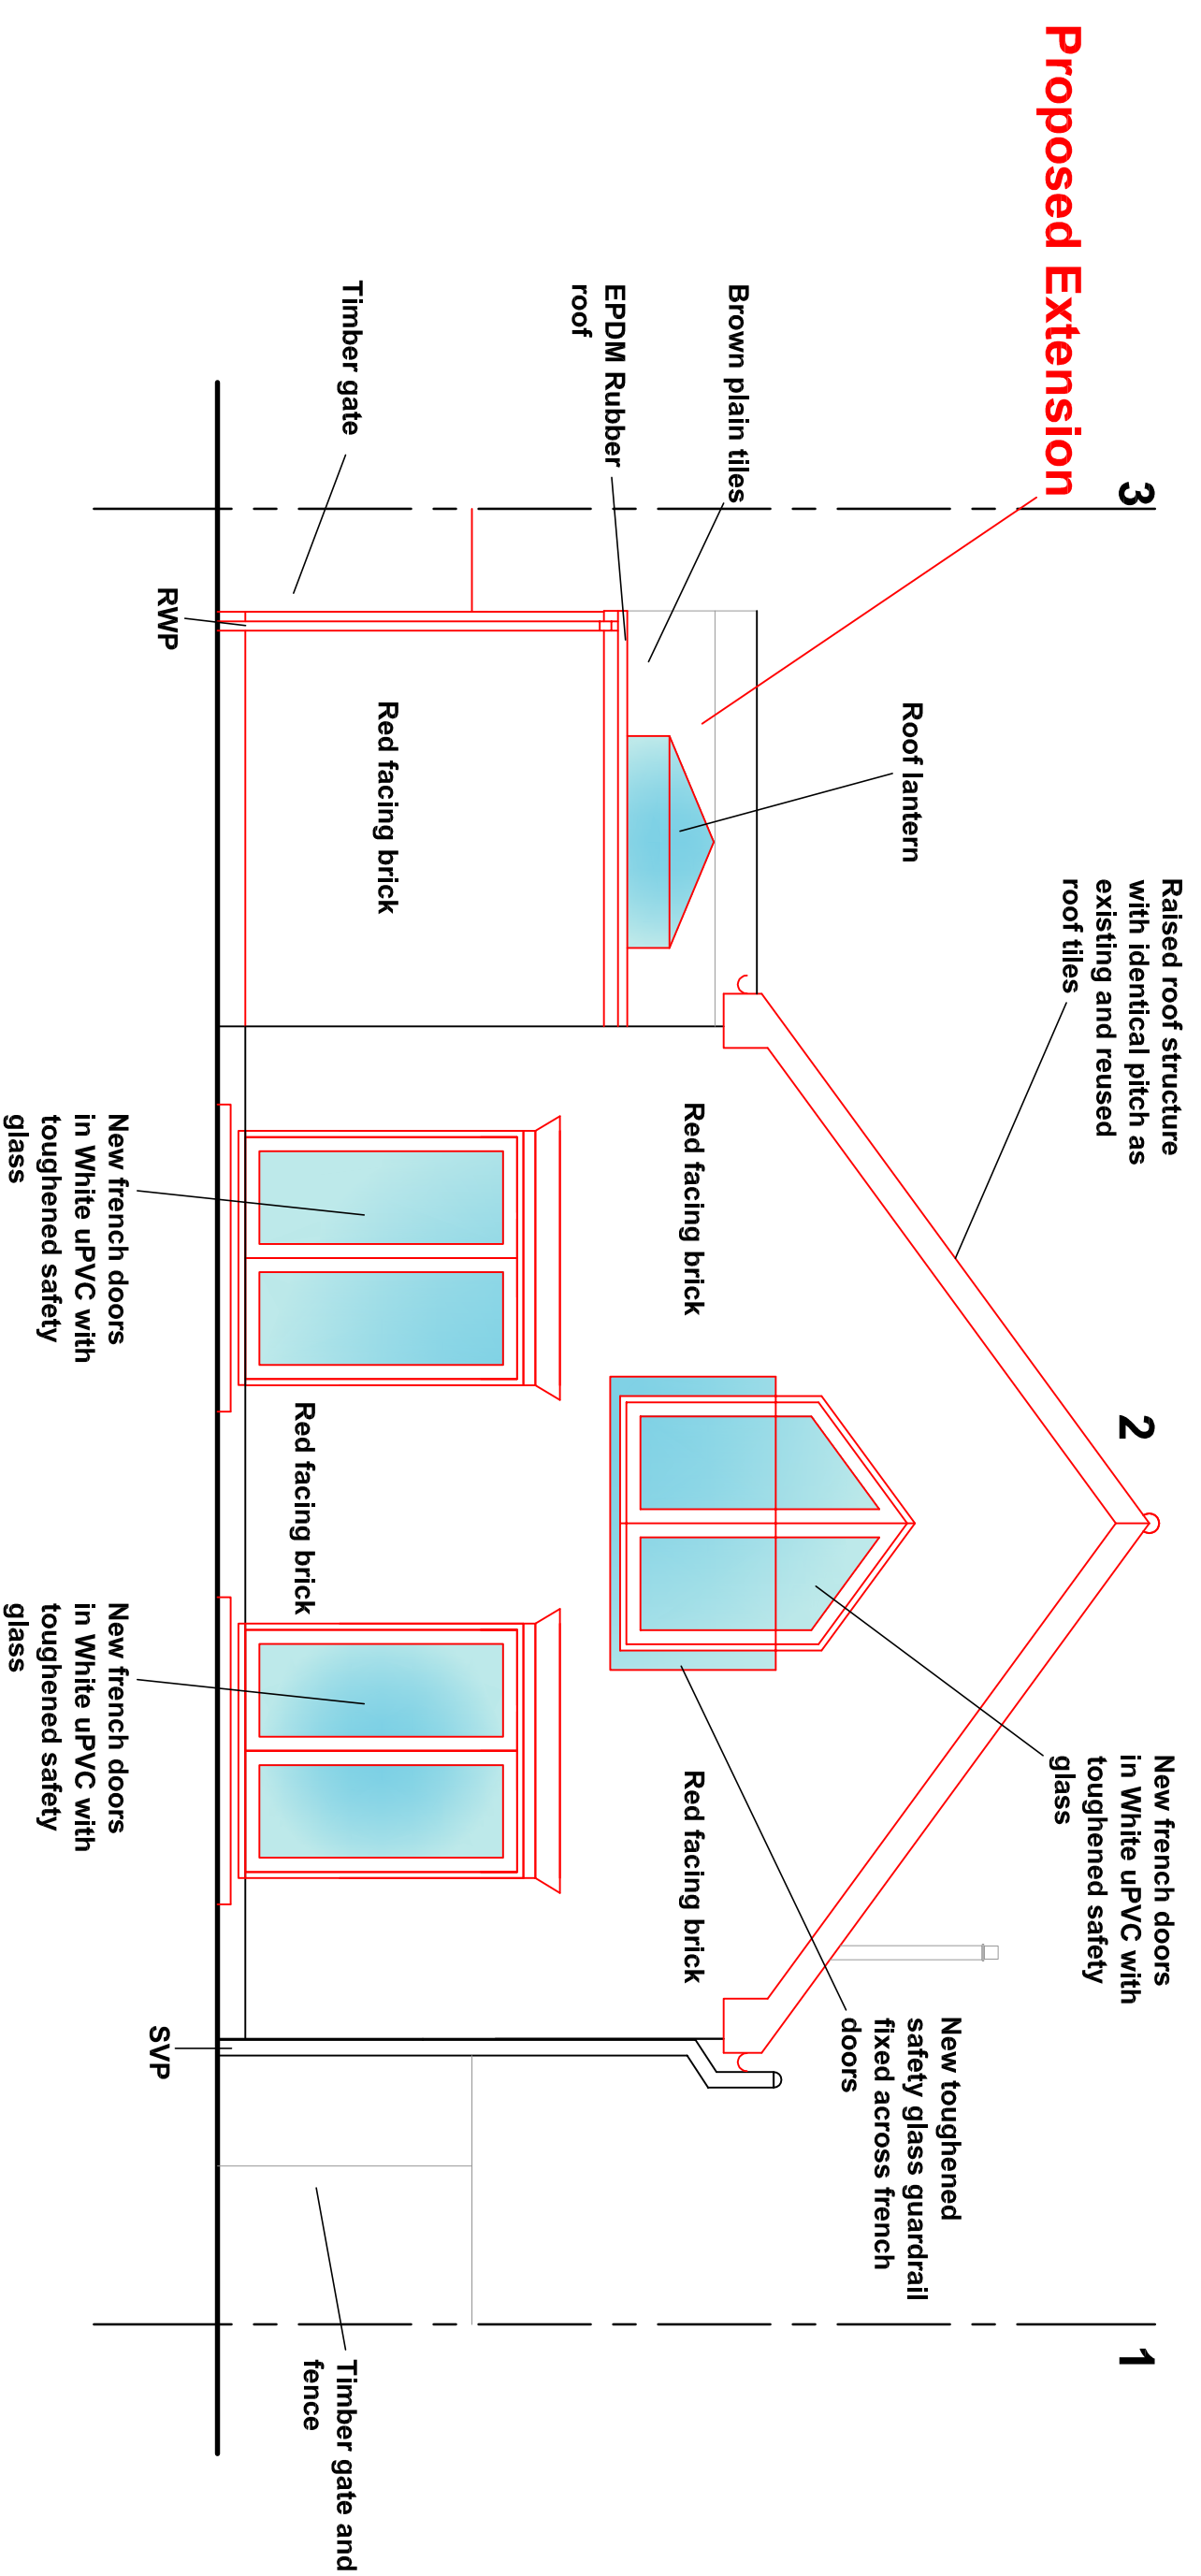

**Proposed Rear Elevation Facing Garden
Scale 1:50@A1**

PLANNING APPLICATION SUBMISSION

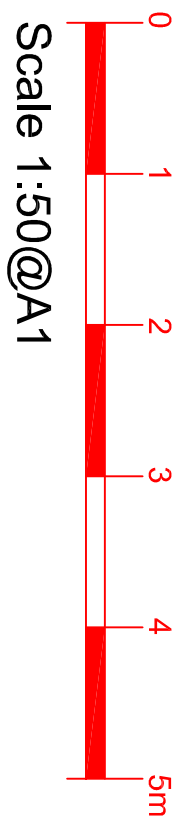

from	date		by	card
<div style="text-align: right;">  <p>cdcb architects ltd 8 Little Church Square Road, CBR 100.</p> </div>				
<div style="text-align: center;"> <p>Proposed Remodelling of 2 Little Church, Warwick to include single storey side Extensions</p> </div>				
job title				
drawing title				
Existing and Proposed Elevations Sheet 3 of 3				
scale	drawn by	date	checked by	
1:50 @ A1	cr	November 2021	CDRB	
job no.	drawing no.		revision	
12312	AL (P) 06			