



Rear Garden

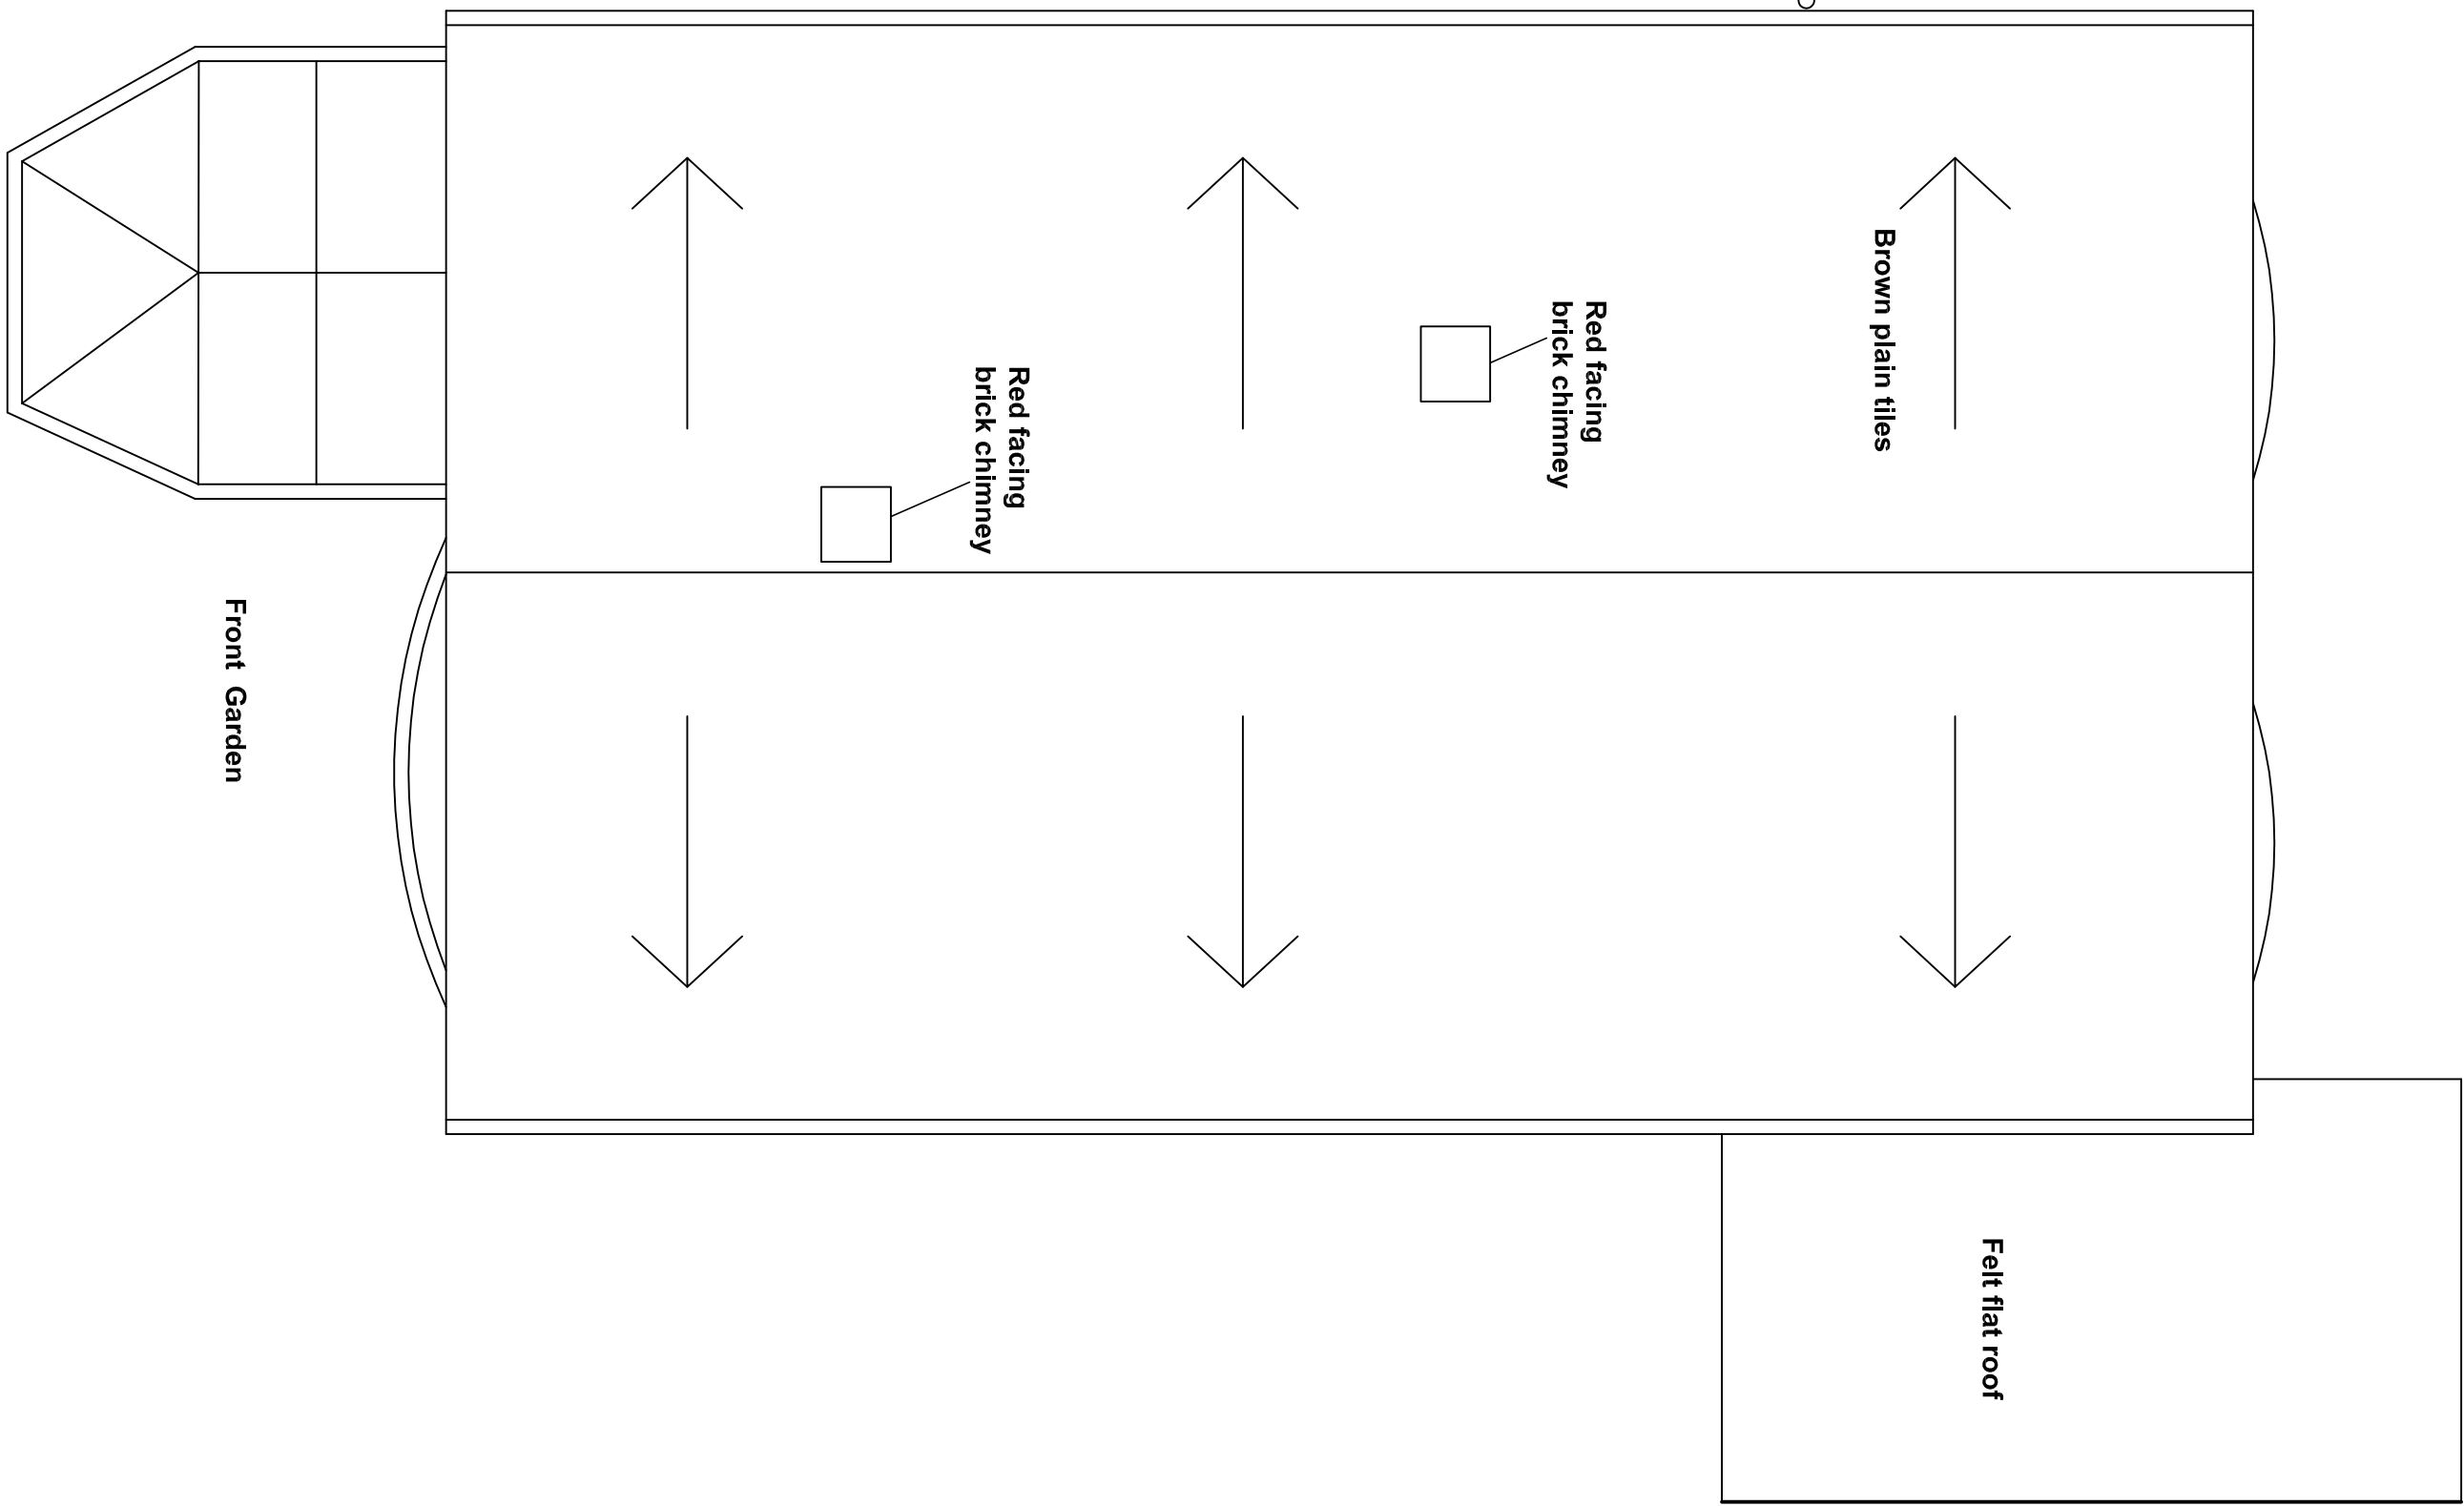

Existing Roof Plan  
Scale 1:50@ A1


Rear Garden

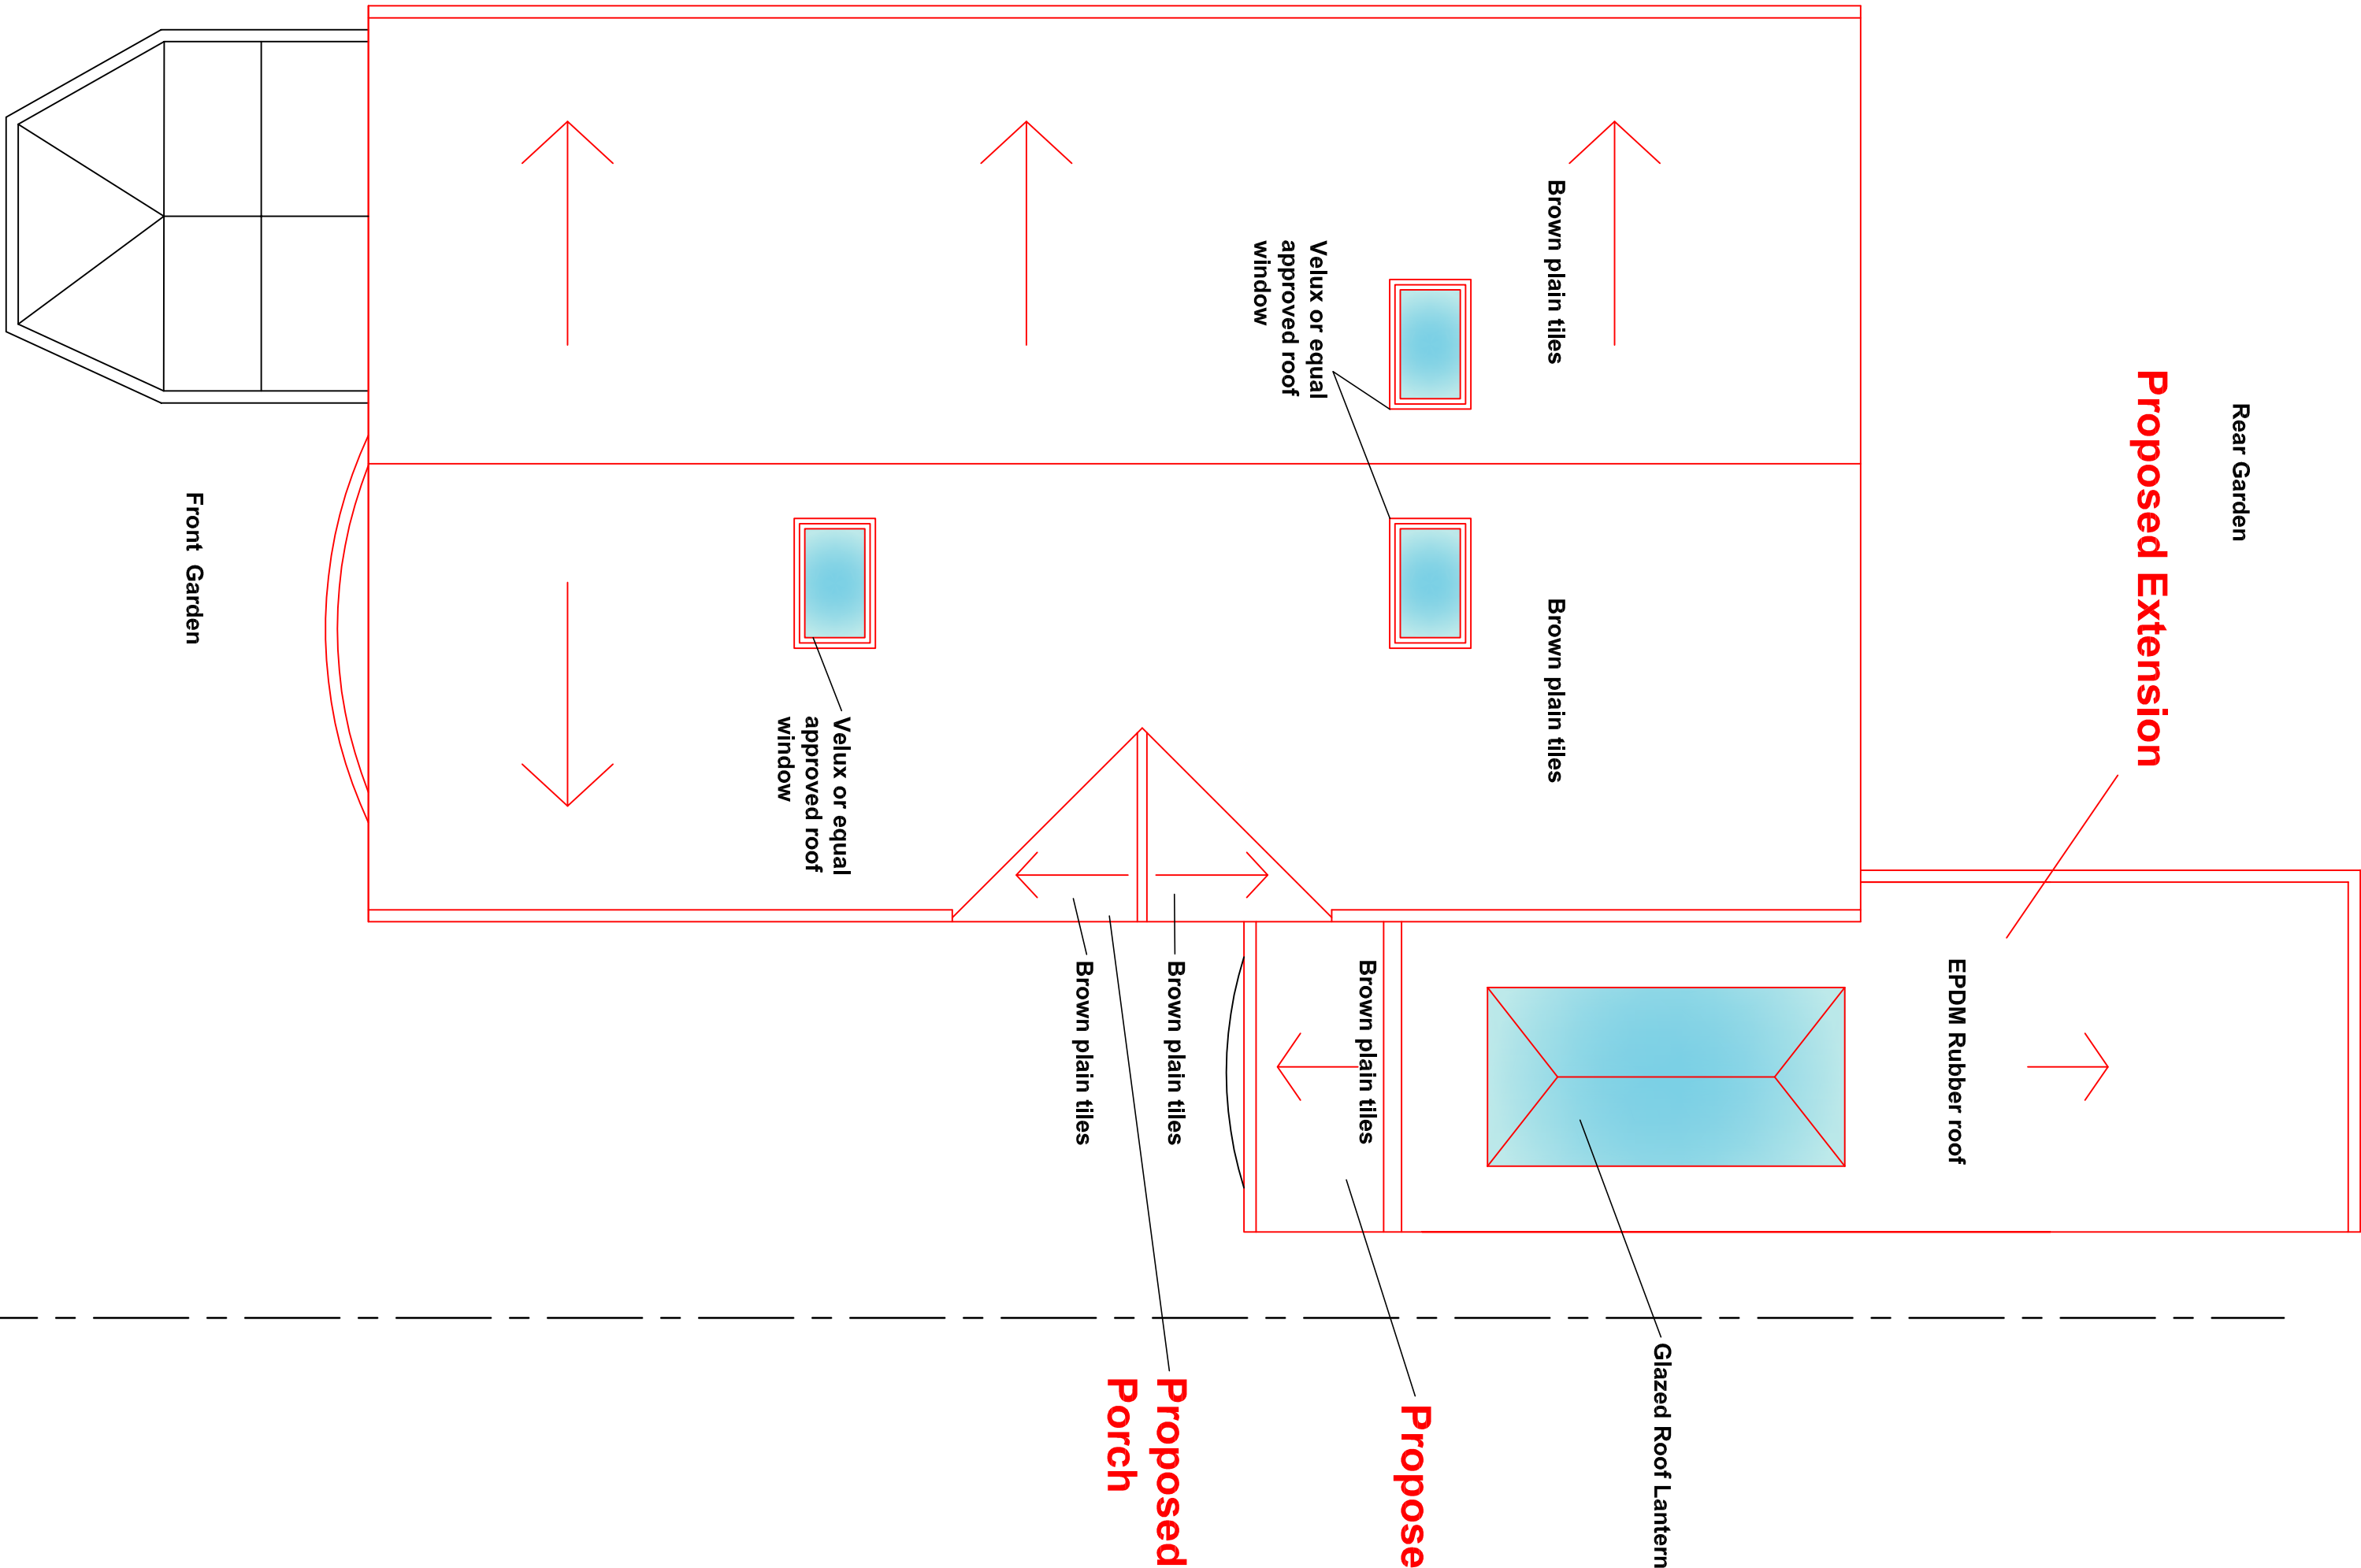


Proposed Roof Plan  
Scale 1:50@ A1

GENERAL NOTES  
DRAWING CAN BE SCALED FOR PLANNING PURPOSES ONLY BUT IF IN ANY DOUBT ABOUT A DIMENSION OR ANY OF THE DRAWING INFORMATION PLEASE ASK CDRB ARCHITECTS LTD.

## PLANNING APPLICATION SUBMISSION

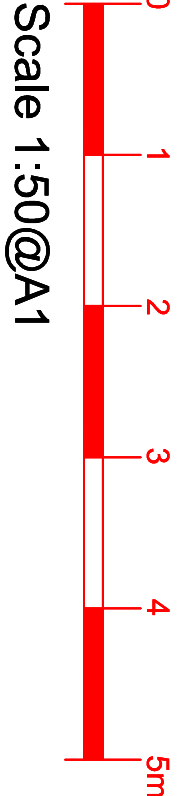

job title		cdrb architects ltd			
		3 Millers Court, Redditch CV8 1JL			
Proposed Remodelling of 2, Llac Grove, Warwick to include single storey side Extension					
drawing title					
Existing and Proposed Roof Plans					
scale	drawn by	date	checked by		
1:50 @ A1	cr	November 2021	CDRB		
job no.	drawing no.	revision			
T2312	AL (P) 05	-			