



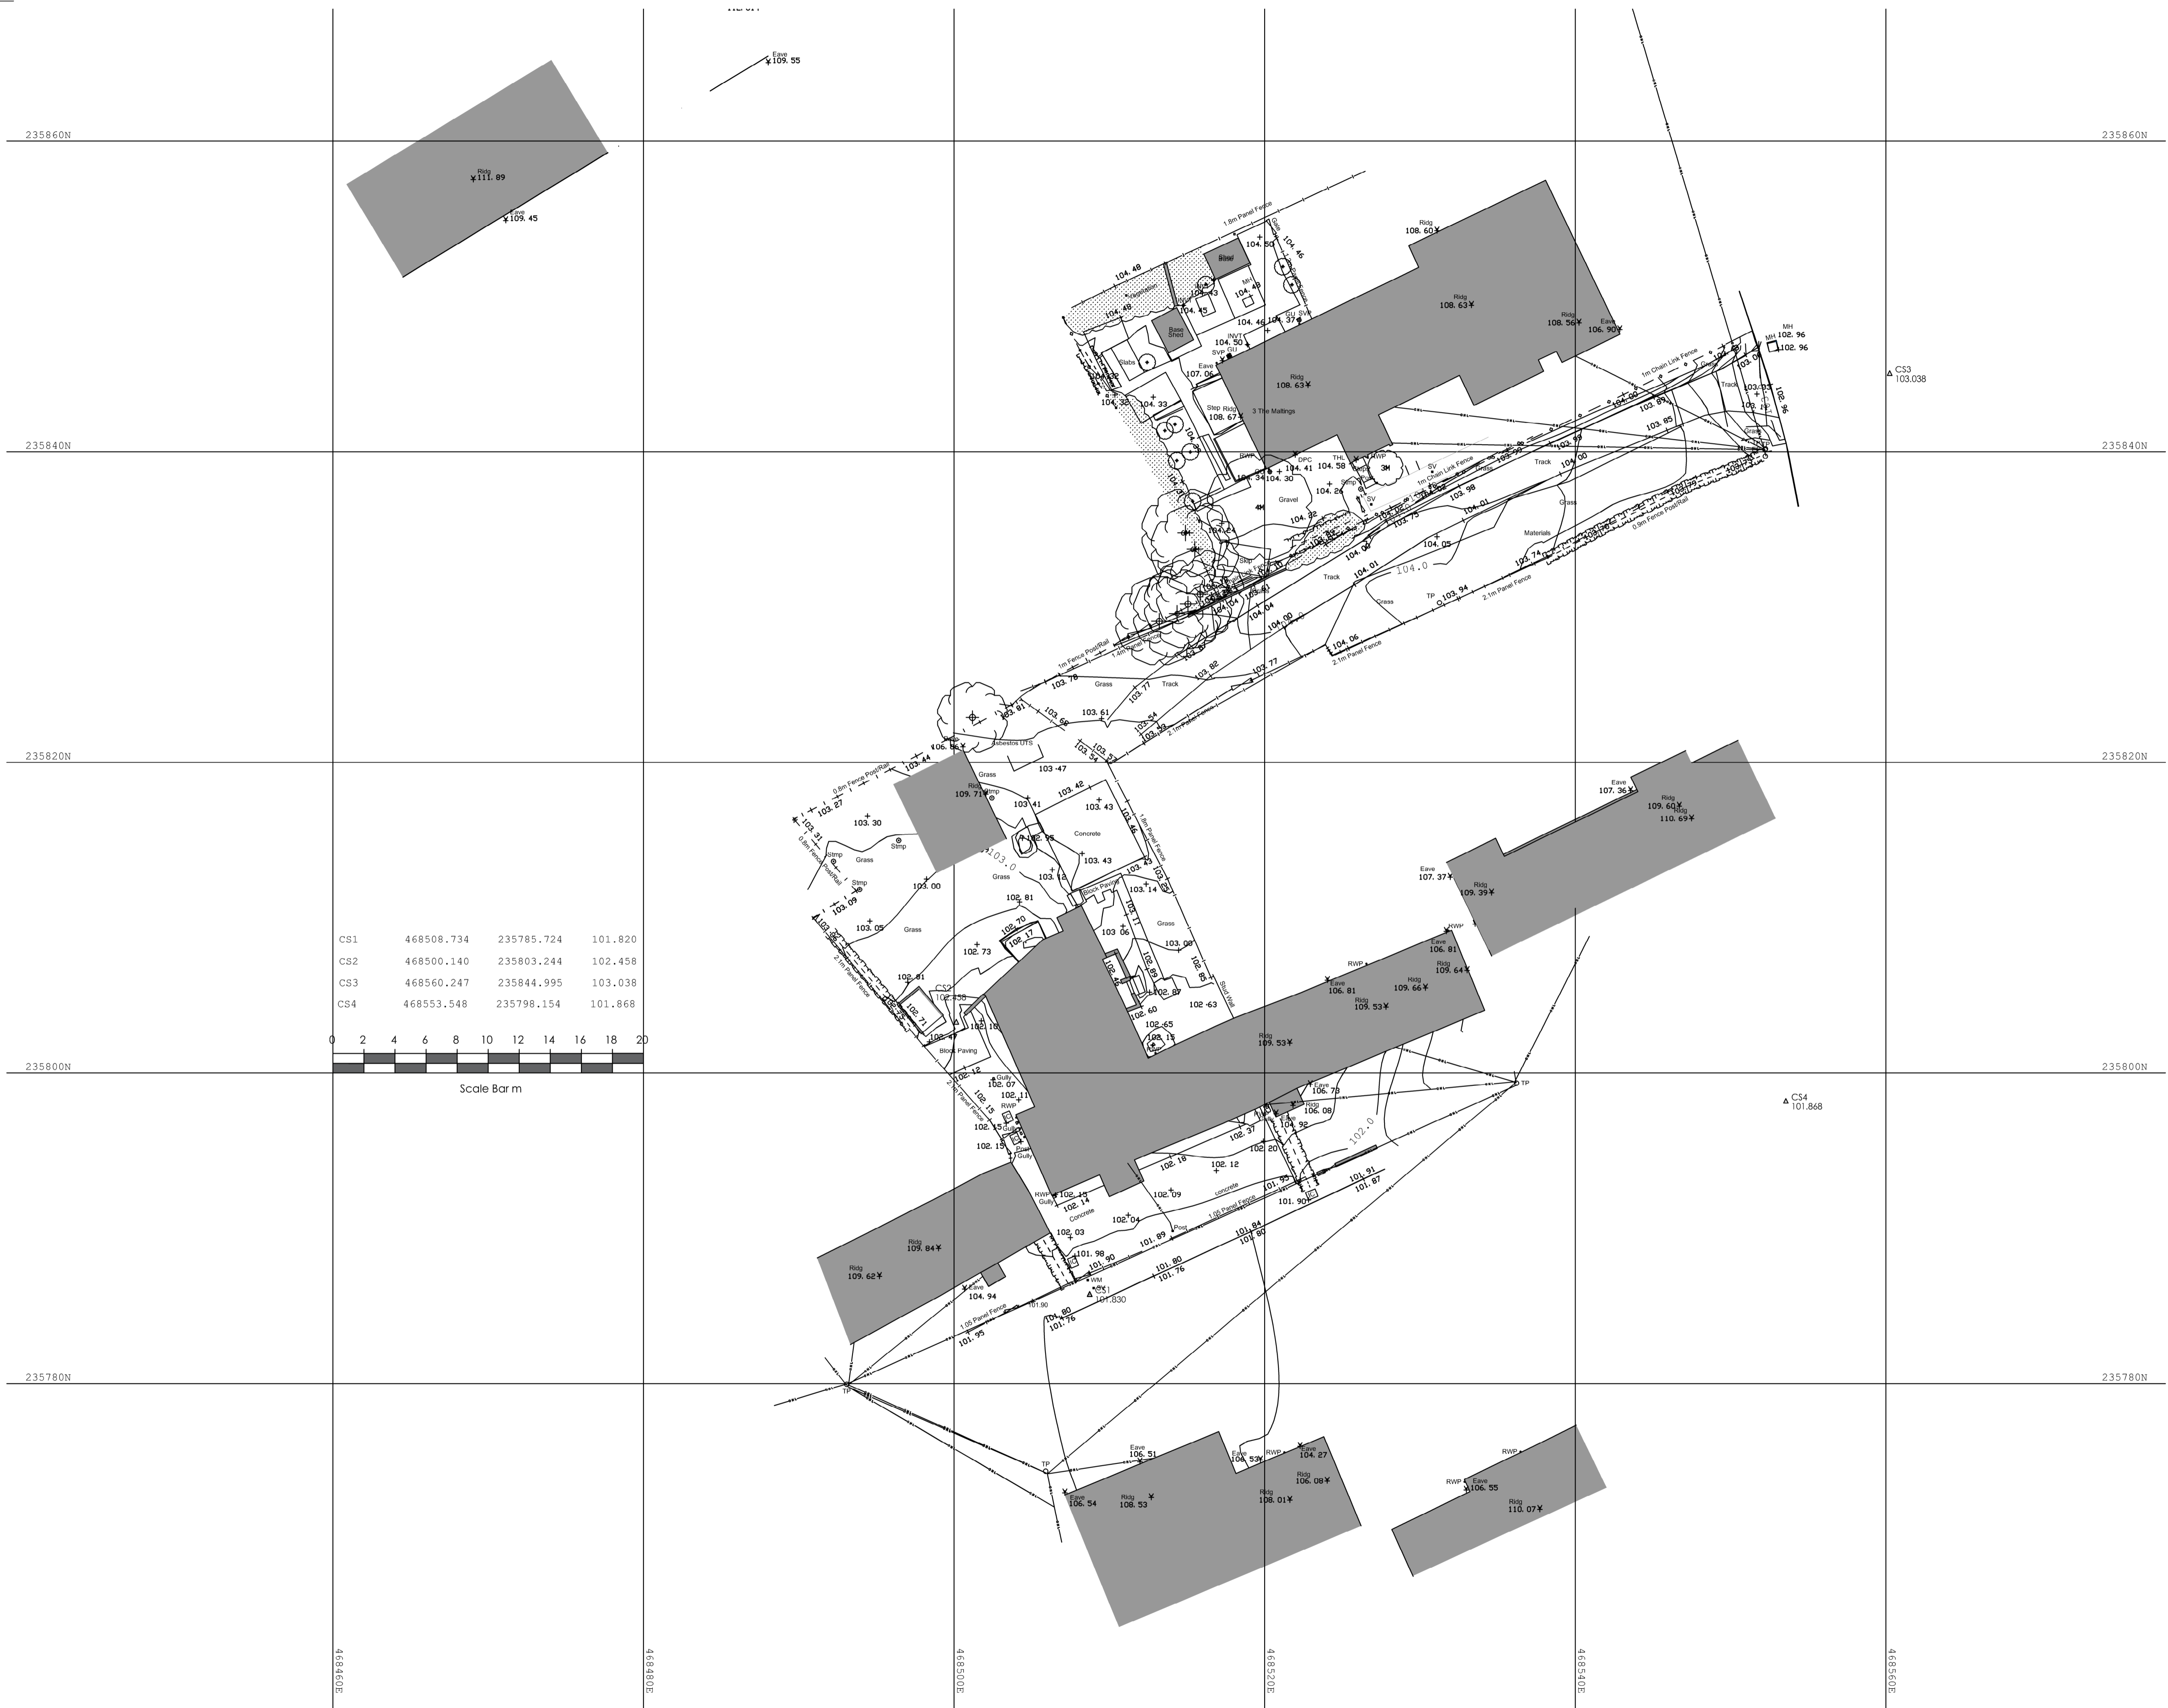

THE CONTRACTOR IS RESPONSIBLE FOR CHECKING ALL DIMENSIONS ON SITE. ANY DISCREPANCY SHOULD BE REPORTED TO THE CONSULTANT PRIOR TO COMMENCEMENT OF ANY WORKS.  
IT IS THE CONTRACTOR'S RESPONSIBILITY TO DETERMINE THE LOCATION OF ALL UNDERGROUND SERVICES.  
THIS DRAWING IS COPYRIGHT AND IT NOT TO BE REPRODUCED WITHOUT WRITTEN CONSENT OF THE PARTNERSHIP.

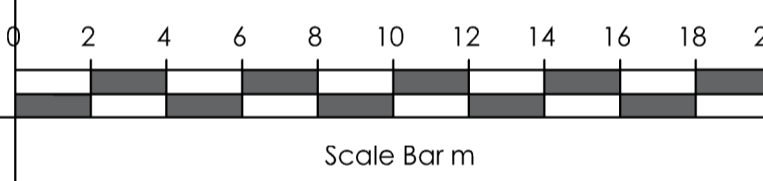

CS1	468508.734	235785.724	101.820
CS2	468500.140	235803.244	102.458
CS3	468560.247	235844.995	103.038
CS4	468553.548	235798.154	101.868



REVISION \_\_\_\_\_ DATE \_\_\_\_\_

PROJECT:  
The Maltings Bungalows  
Chackmore

CLIENT:  
Ashley Brown

DRAWING:  
Survey Drawing  
Site plan

DRAWING NUMBER:  
5262-01

SCALE: @ ALL 1:200 DATE Sept 21

DRAWN \_\_\_\_\_ CHECKED \_\_\_\_\_



Bridnell's Barn  
32 Lime Avenue  
Eyton  
Daventry  
Northamptonshire NN11 3PG  
t: (01327) 260585 f: (01327) 262353  
enquiries@rogercoy.co.uk  
Roger Coy Partnership Ltd Reg. No. 8569981