




This drawing is to be read in conjunction with all other relevant technical information, statutory approvals, specifications and 3rd party information. Do not scale from this drawing. Use only dimensions provided. All dimensions and levels to be checked on site and all discrepancies must be reported to the drawings author immediately. Responsibility cannot be accepted for alteration and/or deviation from this design without the prior acknowledgement of the drawings author. Any commercial decisions relating to this information must make due allowance for dimensional and area variation resulting from the design development and construction processes as well as the requirements of statutory authorities. This drawing is to be used only for the purposes indicated. This drawing is copyright and the property of DBA Architects Ltd (DBA) and must not be reproduced without prior written agreement. Any Intellectual Property Rights (IPR) relating to the design(s) described in this drawing belong to the originating designer and, where it is not DBA's design, no credit for the design or IPR is sought by this drawings author.

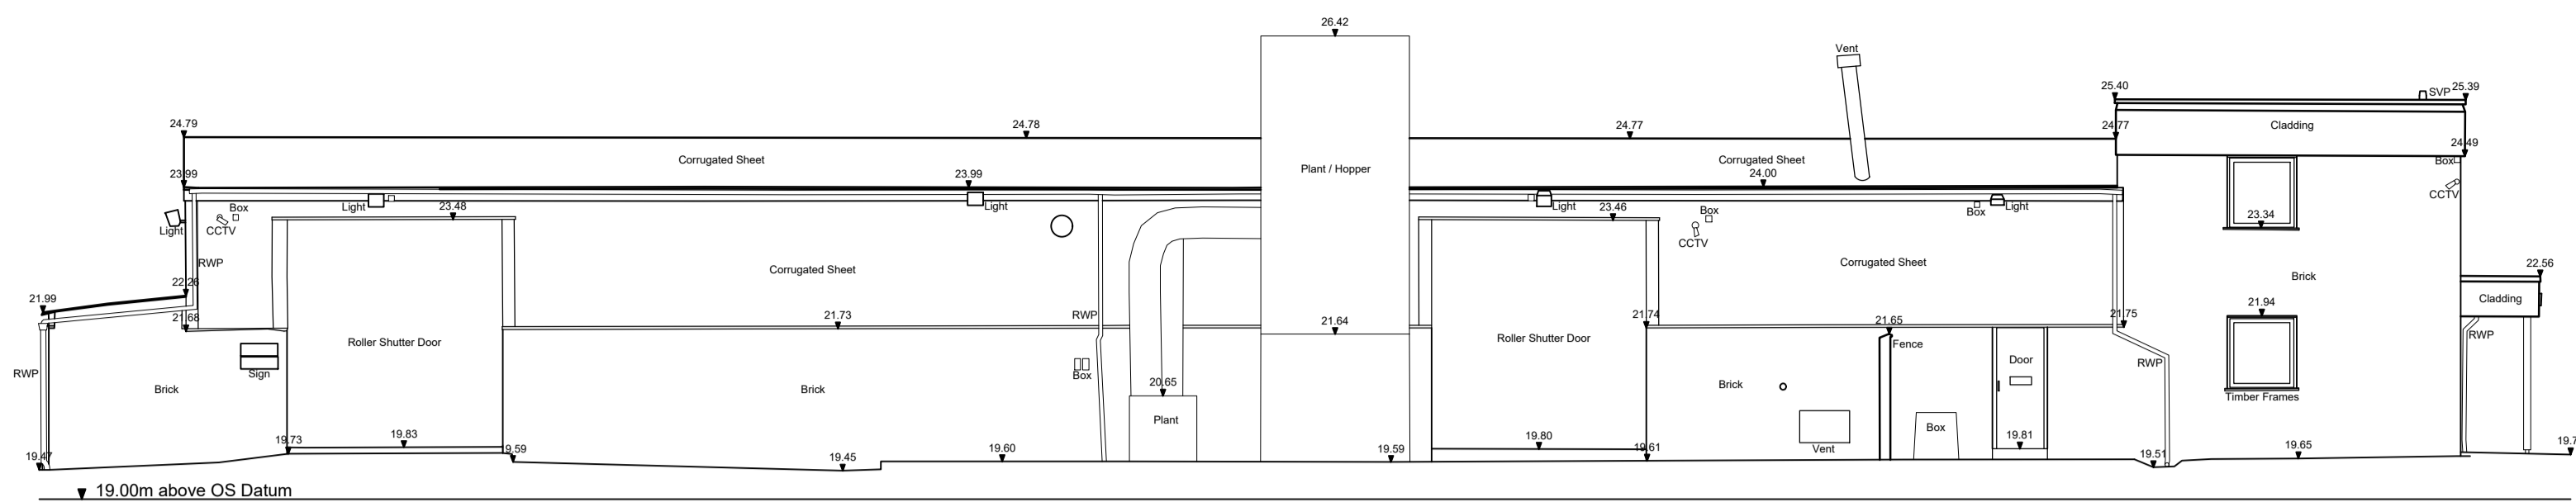


North West Elevation

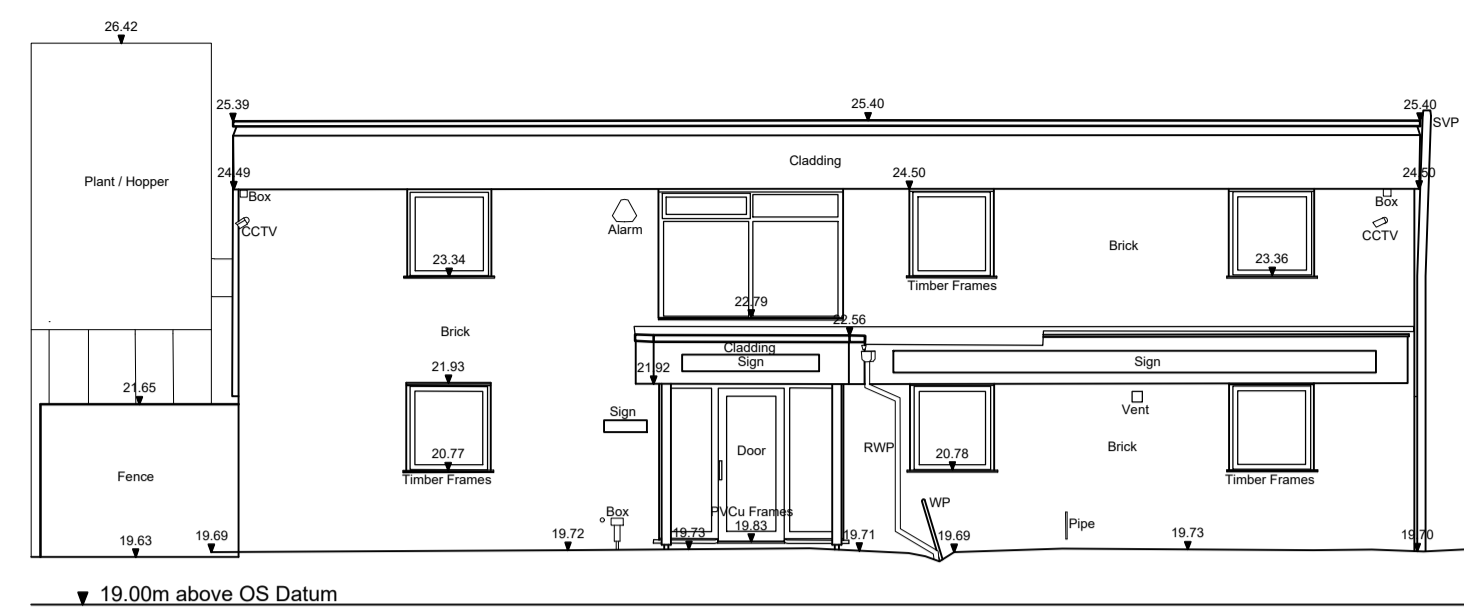


South West Elevation

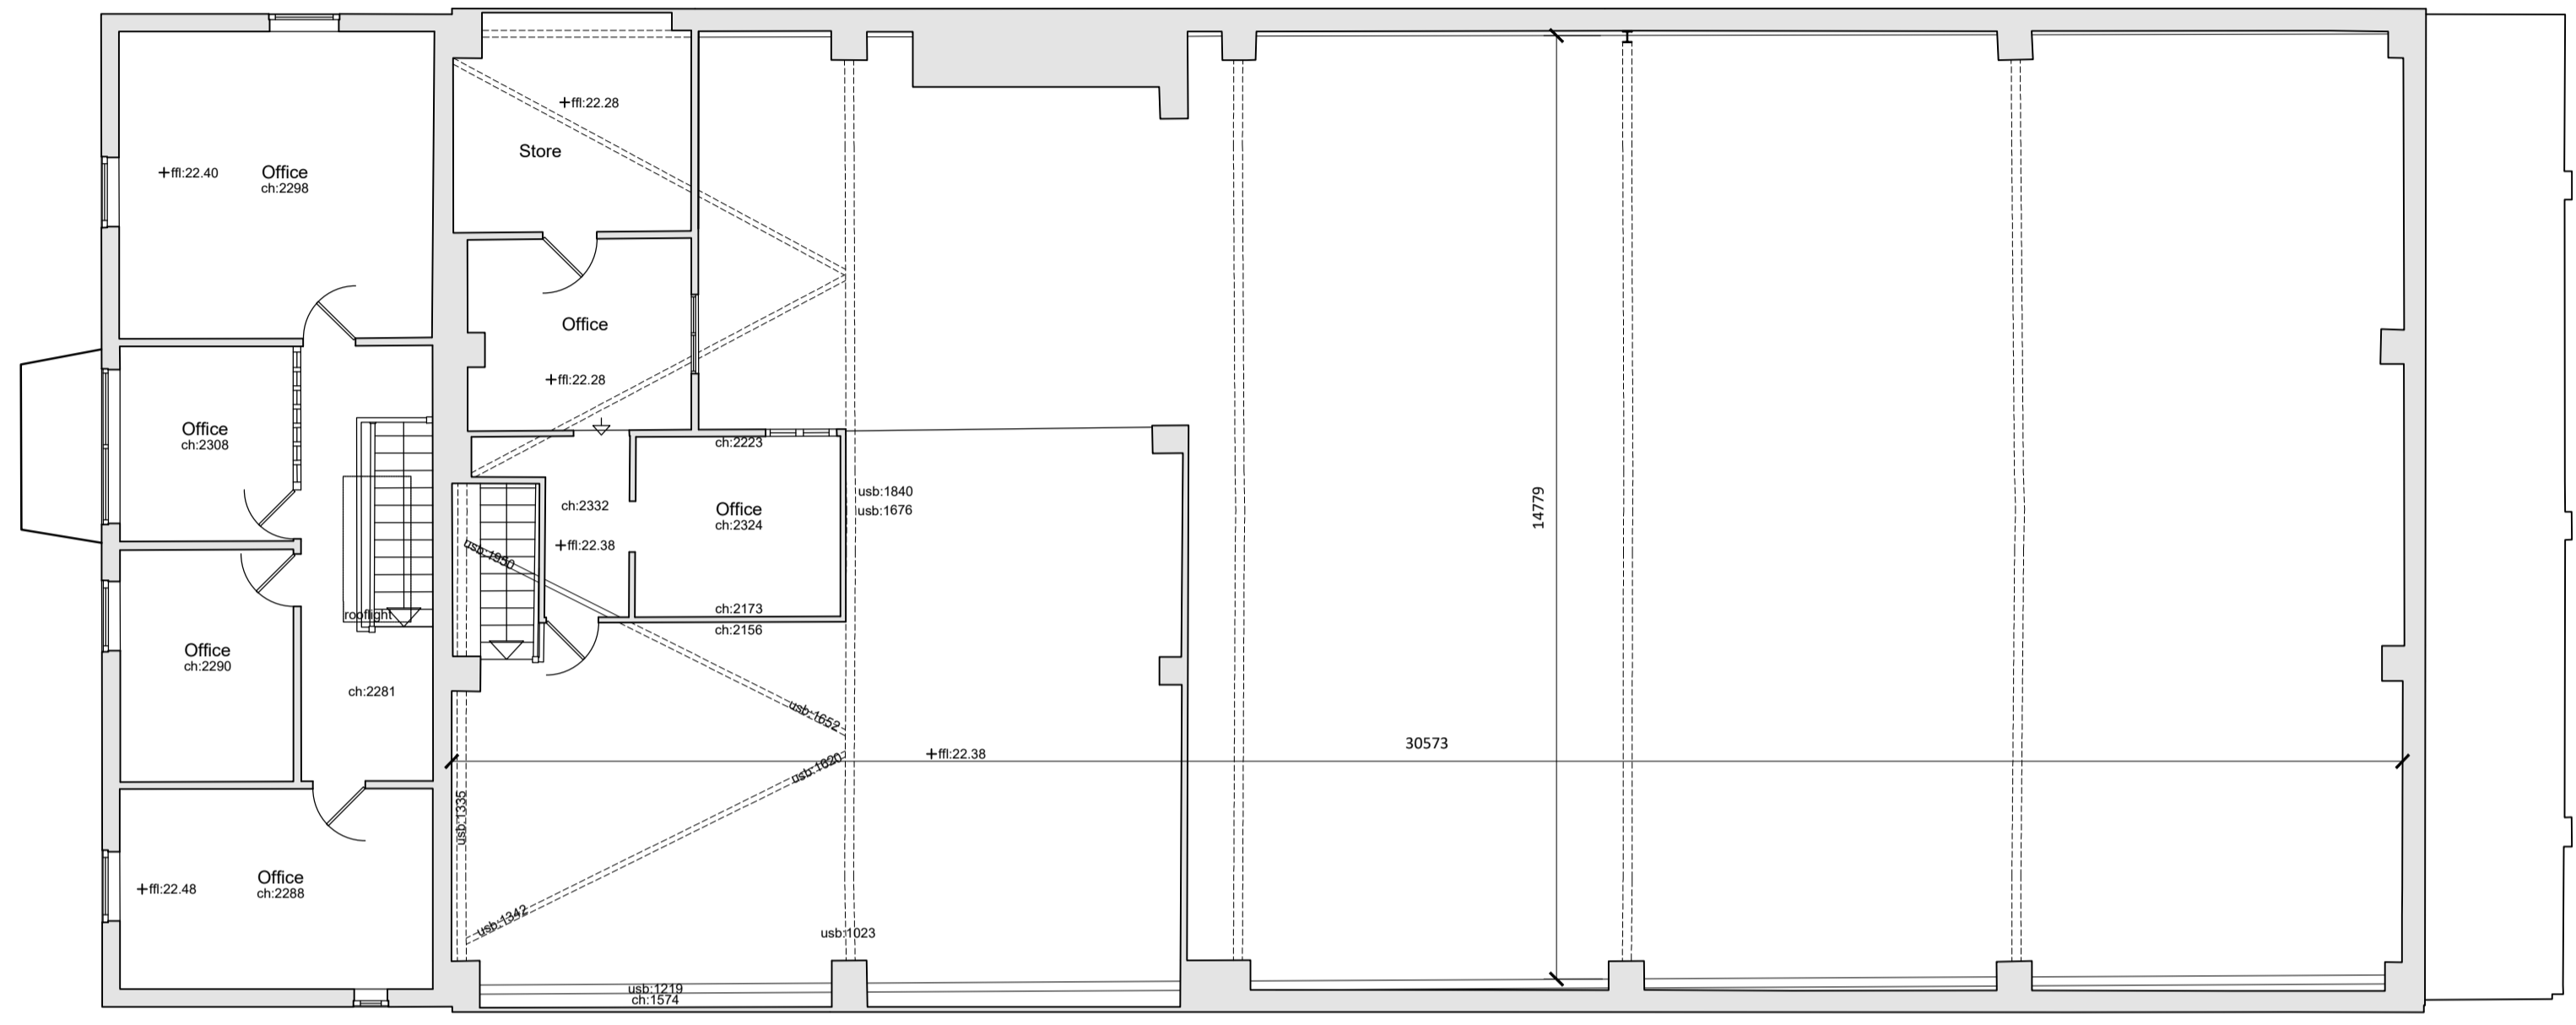

First Floor Plan

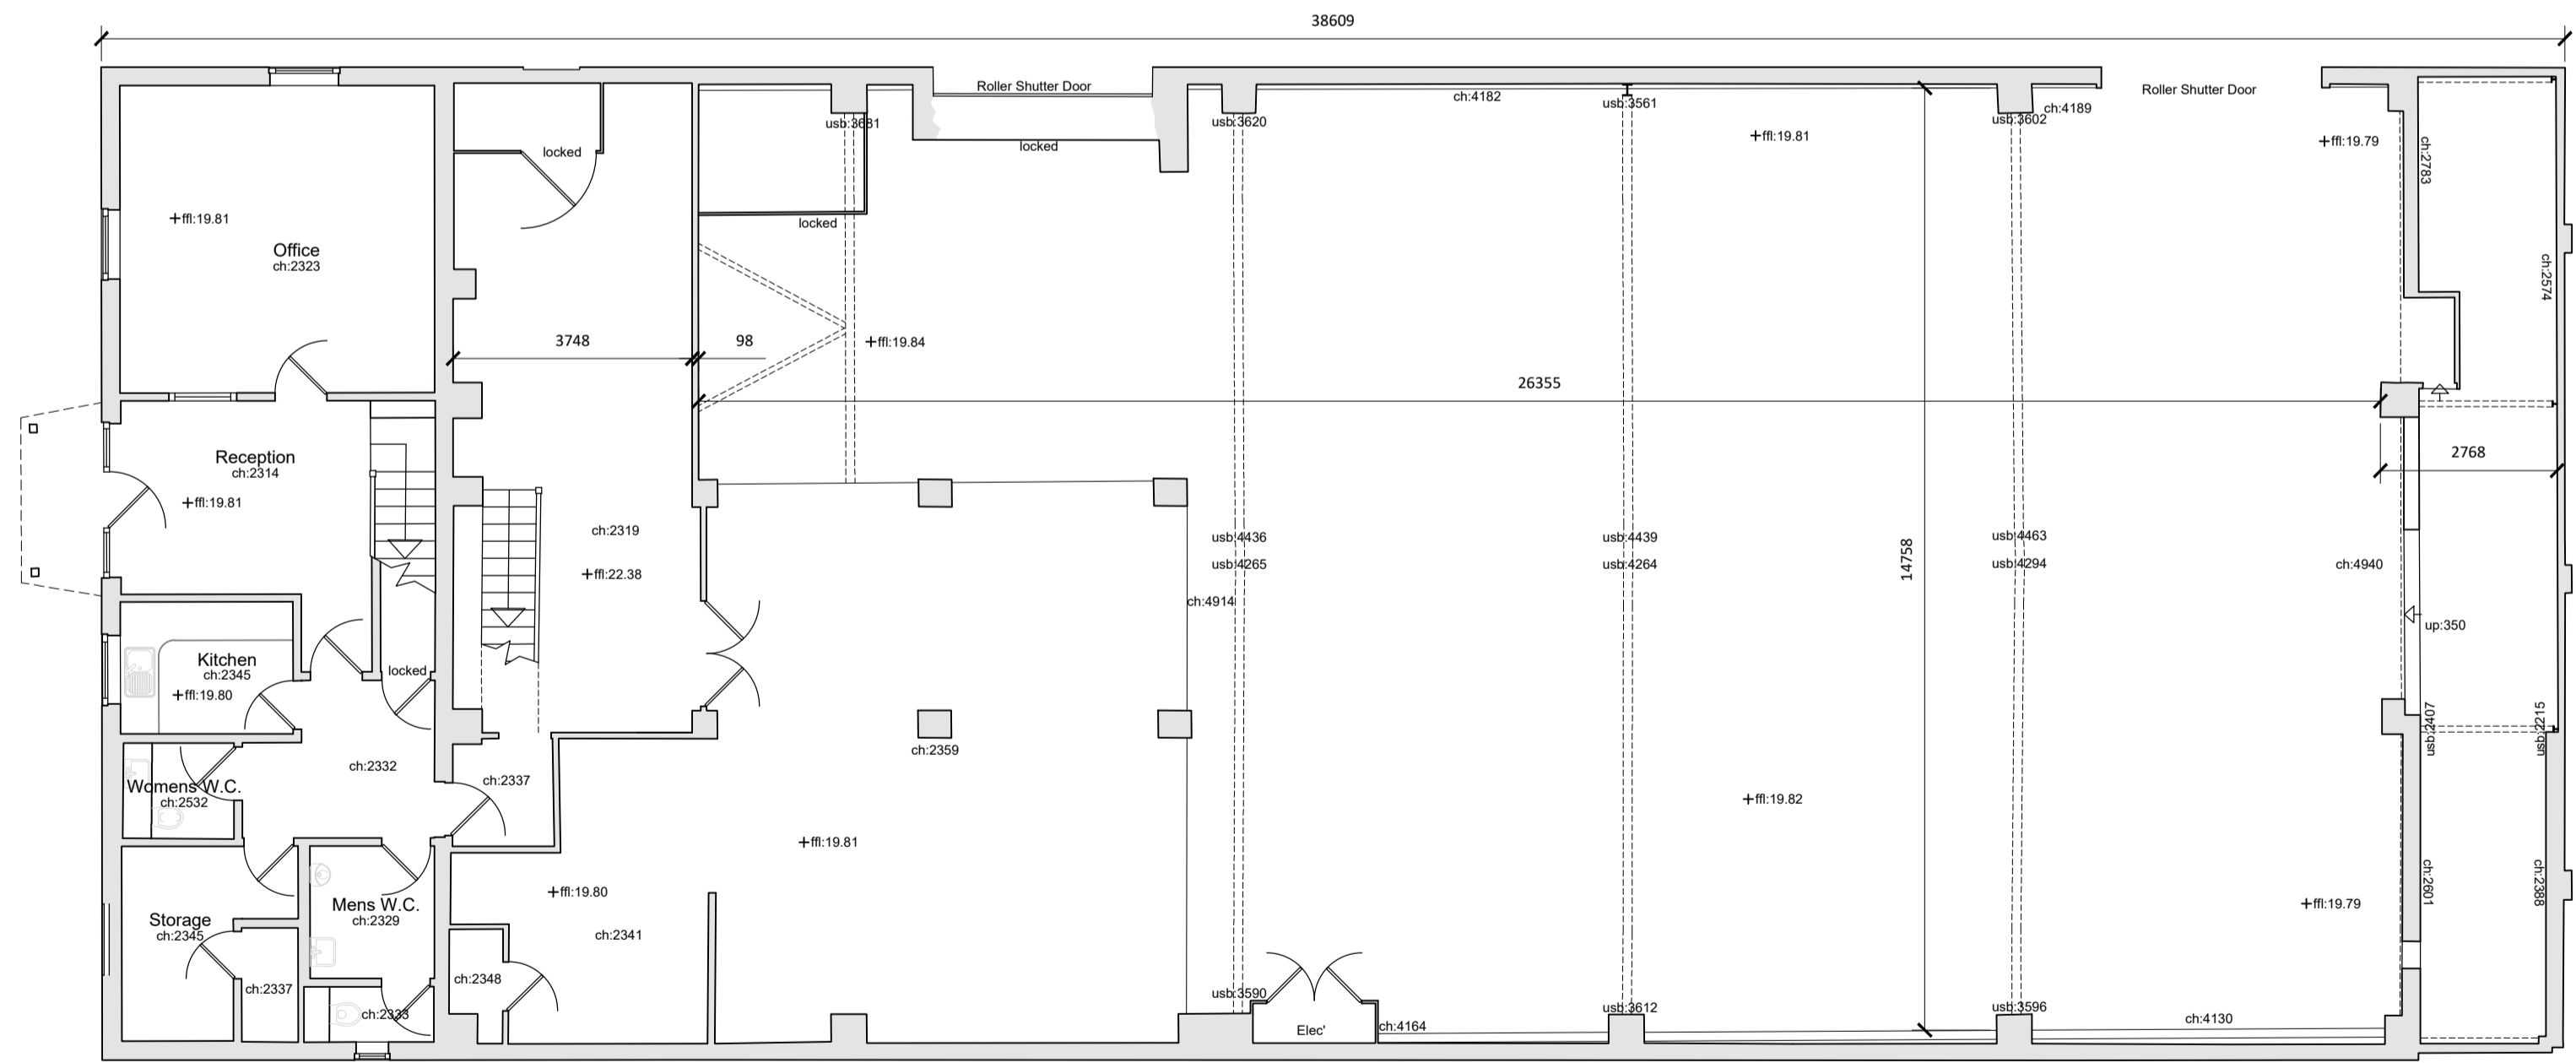


Ground Floor Plan

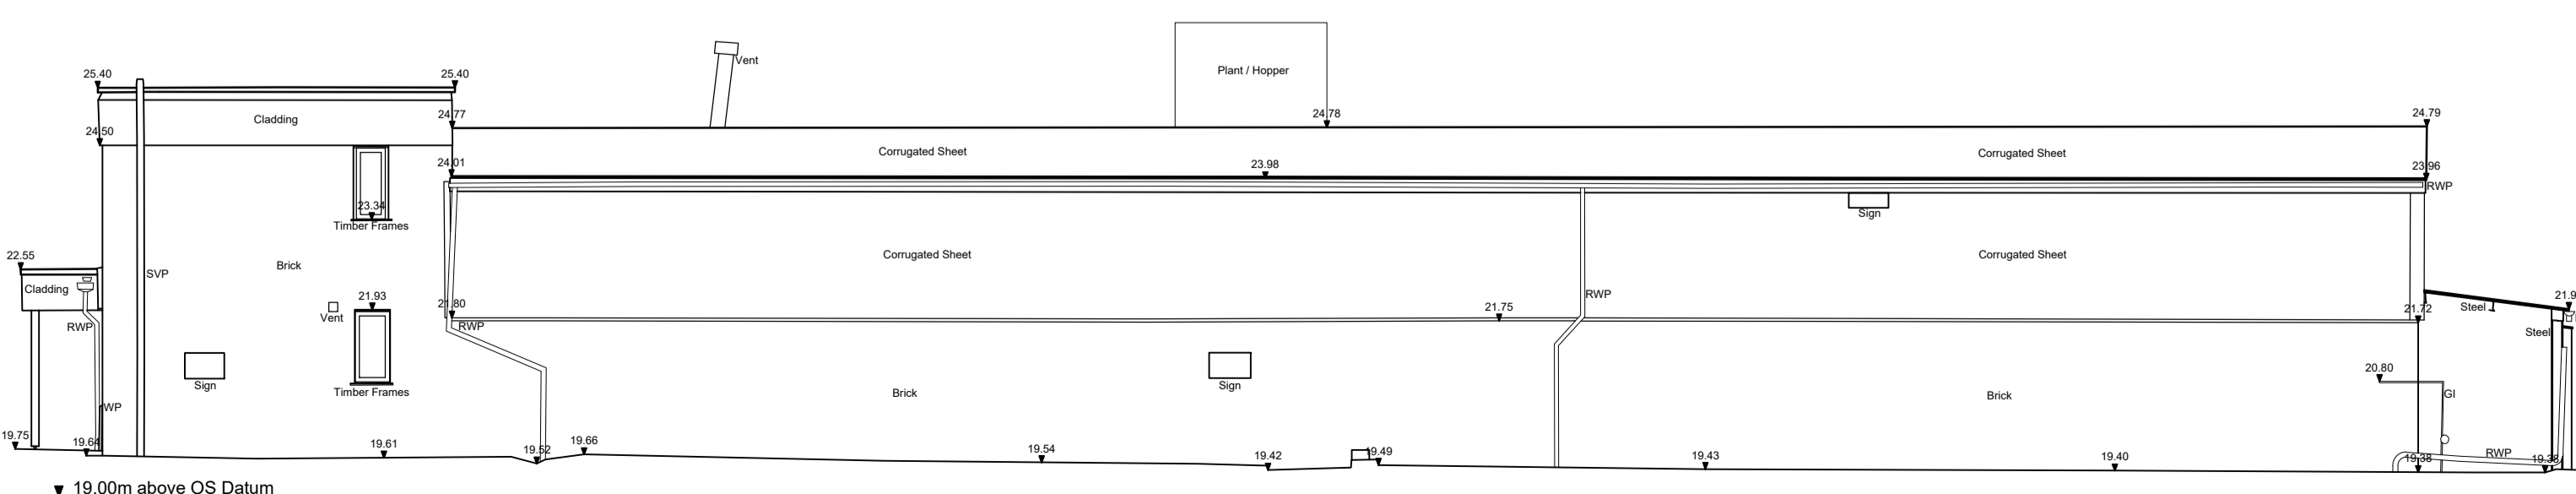


South East Elevation



Existing Site Plan

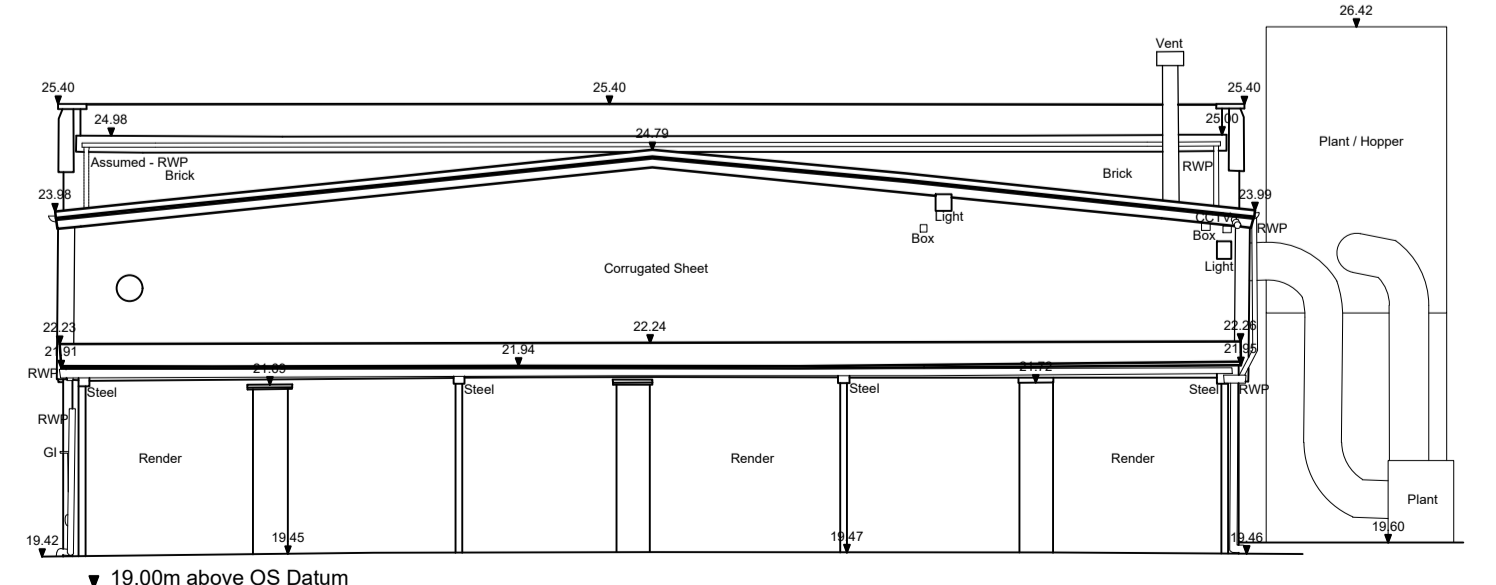

North East Elevation

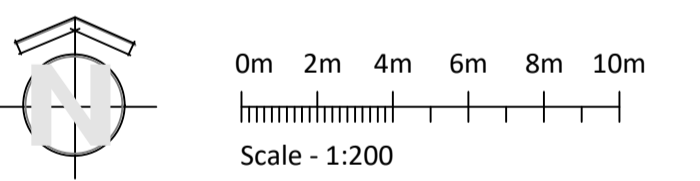

Rev	Description	By	Chk	Date

DBA architects
 The Office
 Shire House
 Winney Brow Lane
 Forton
 Preston
 PR3 0AE
 E: studio@dbaarchitects.co.uk
 T: 01524 233701 M: 07763624114

Project
FENTON HOUSE
 Brockholes Way
 Cloughton on Brock, PR3 0PZ

Client
Haldane Fisher (Garstang)
 Garstang Rd, Preston PR3 0PH

Drawing
EXISTING SITE, LAYOUT PLANS & ELEVATIONS

Project No: 1025 Scale @ A1 1:100 / 1:200 Date: FEB 2020
 Drawn: DB Checked: Status: INFORMATION
 Drawing No: L(01)001 Revision: