



General Notes
 1. This drawing is the copyrighted property of Eastbrook Architects Ltd. No reproduction of any part is allowed without written permission.

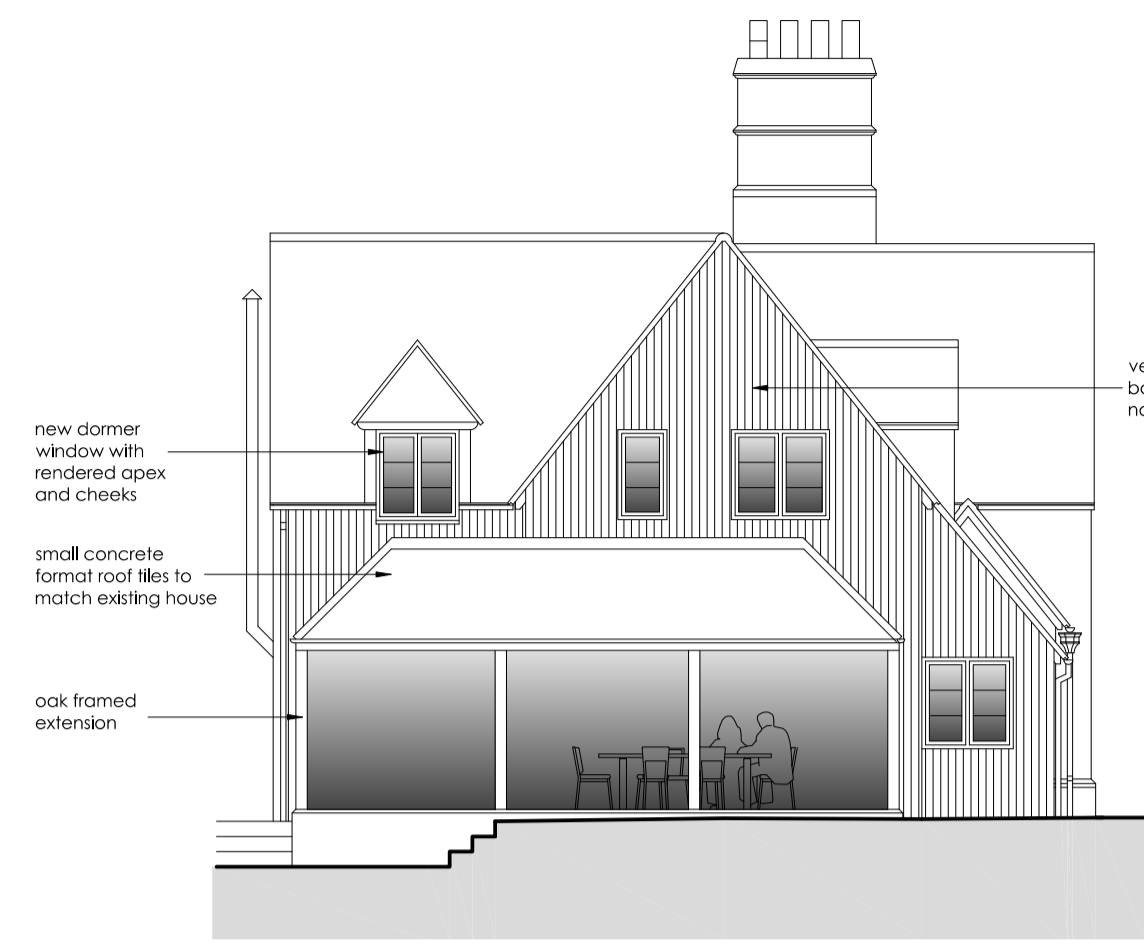


North Elevation




East Elevation

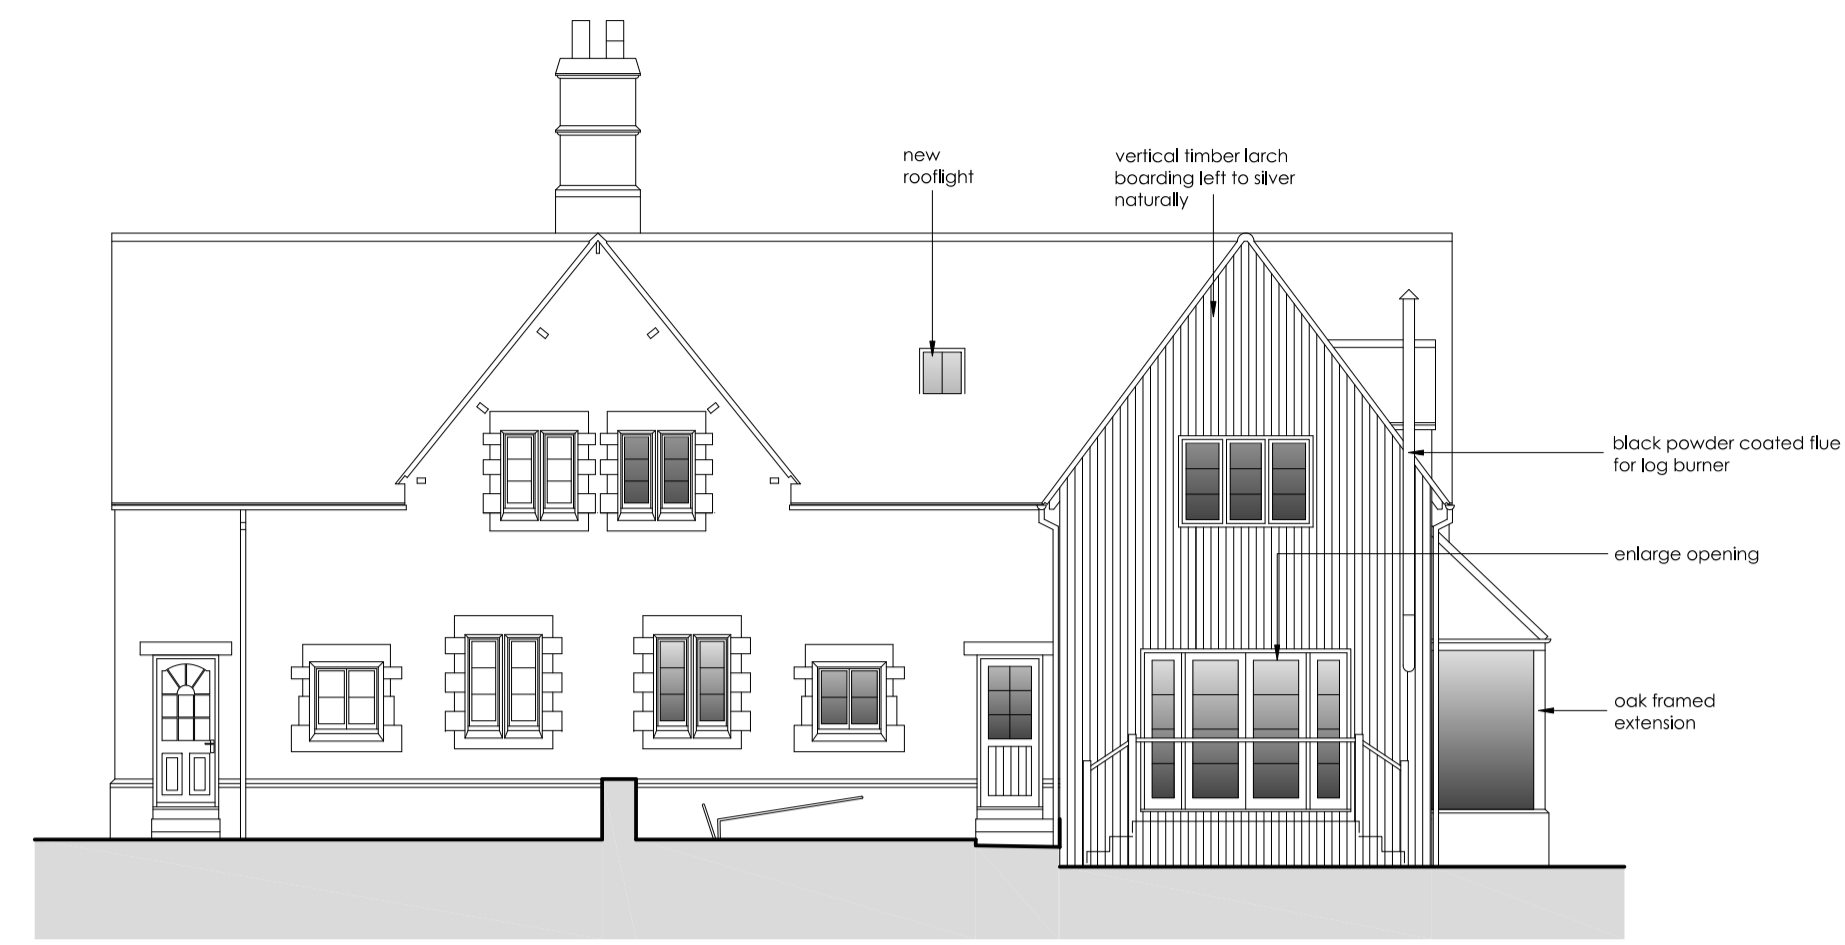


South Elevation

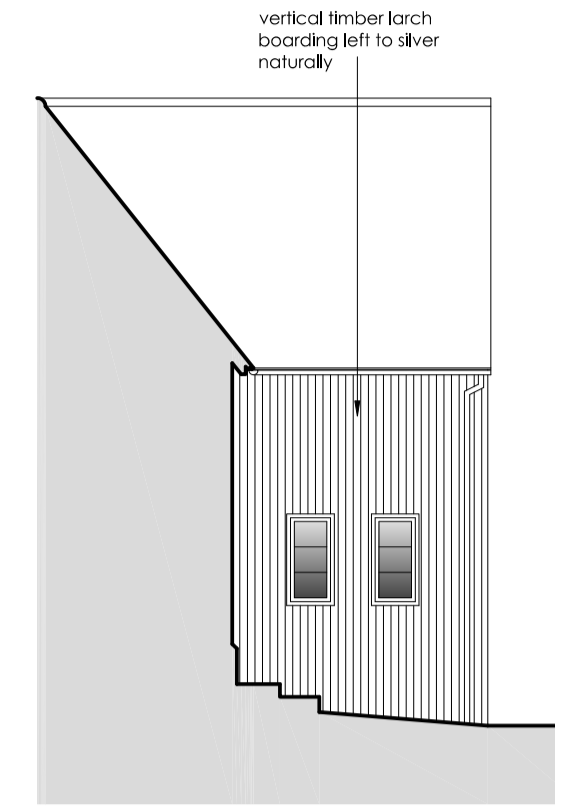


West Elevation

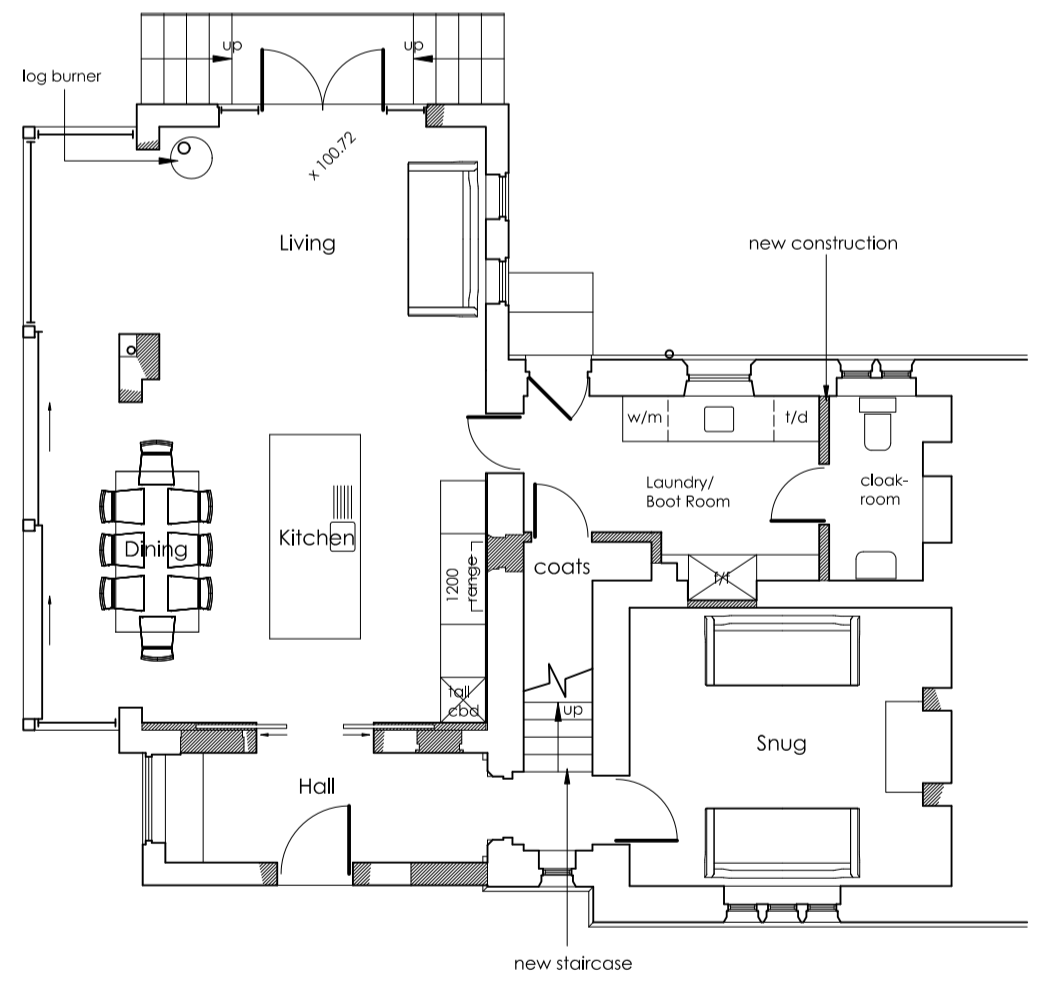


Ground Floor Plan
 scale 1:100

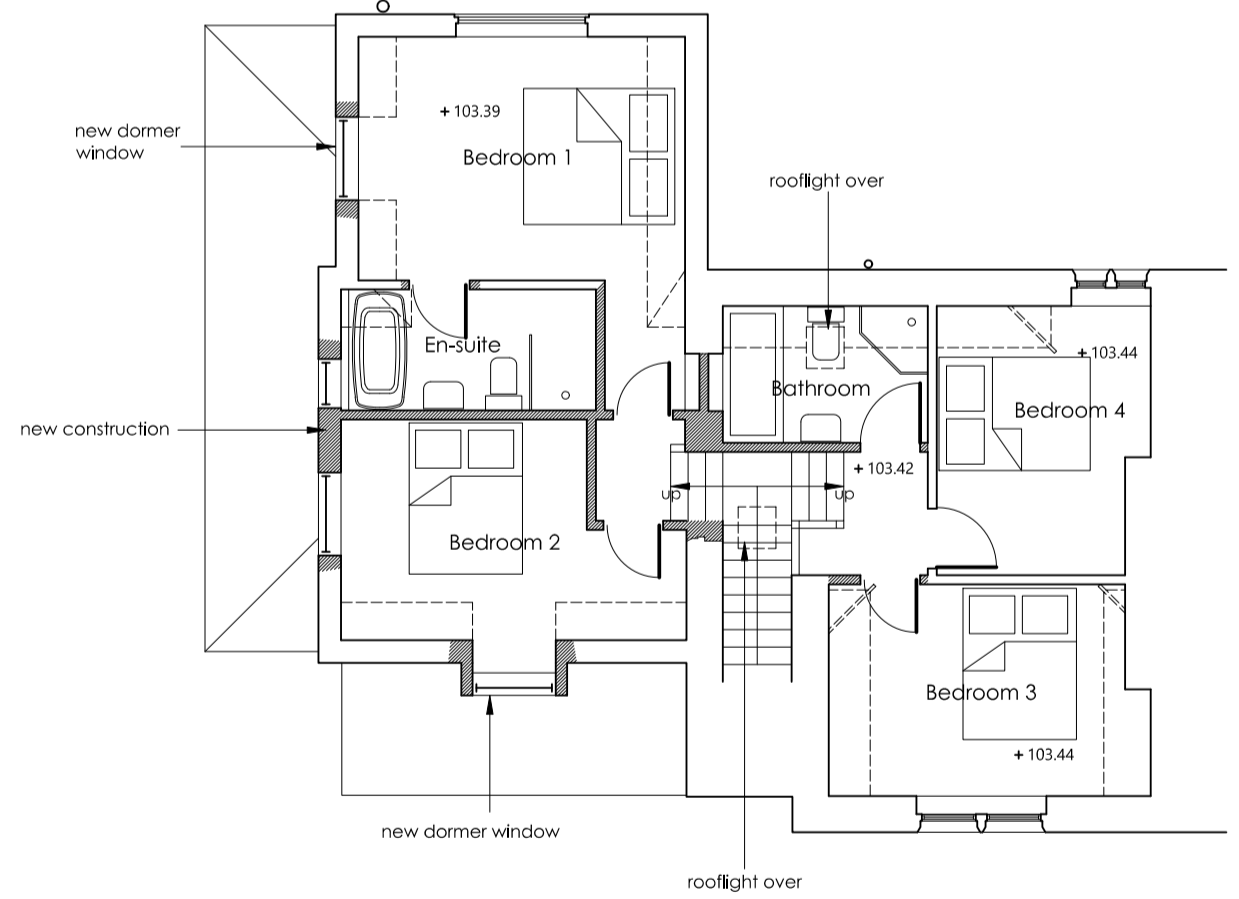

First Floor Plan
 scale 1:100

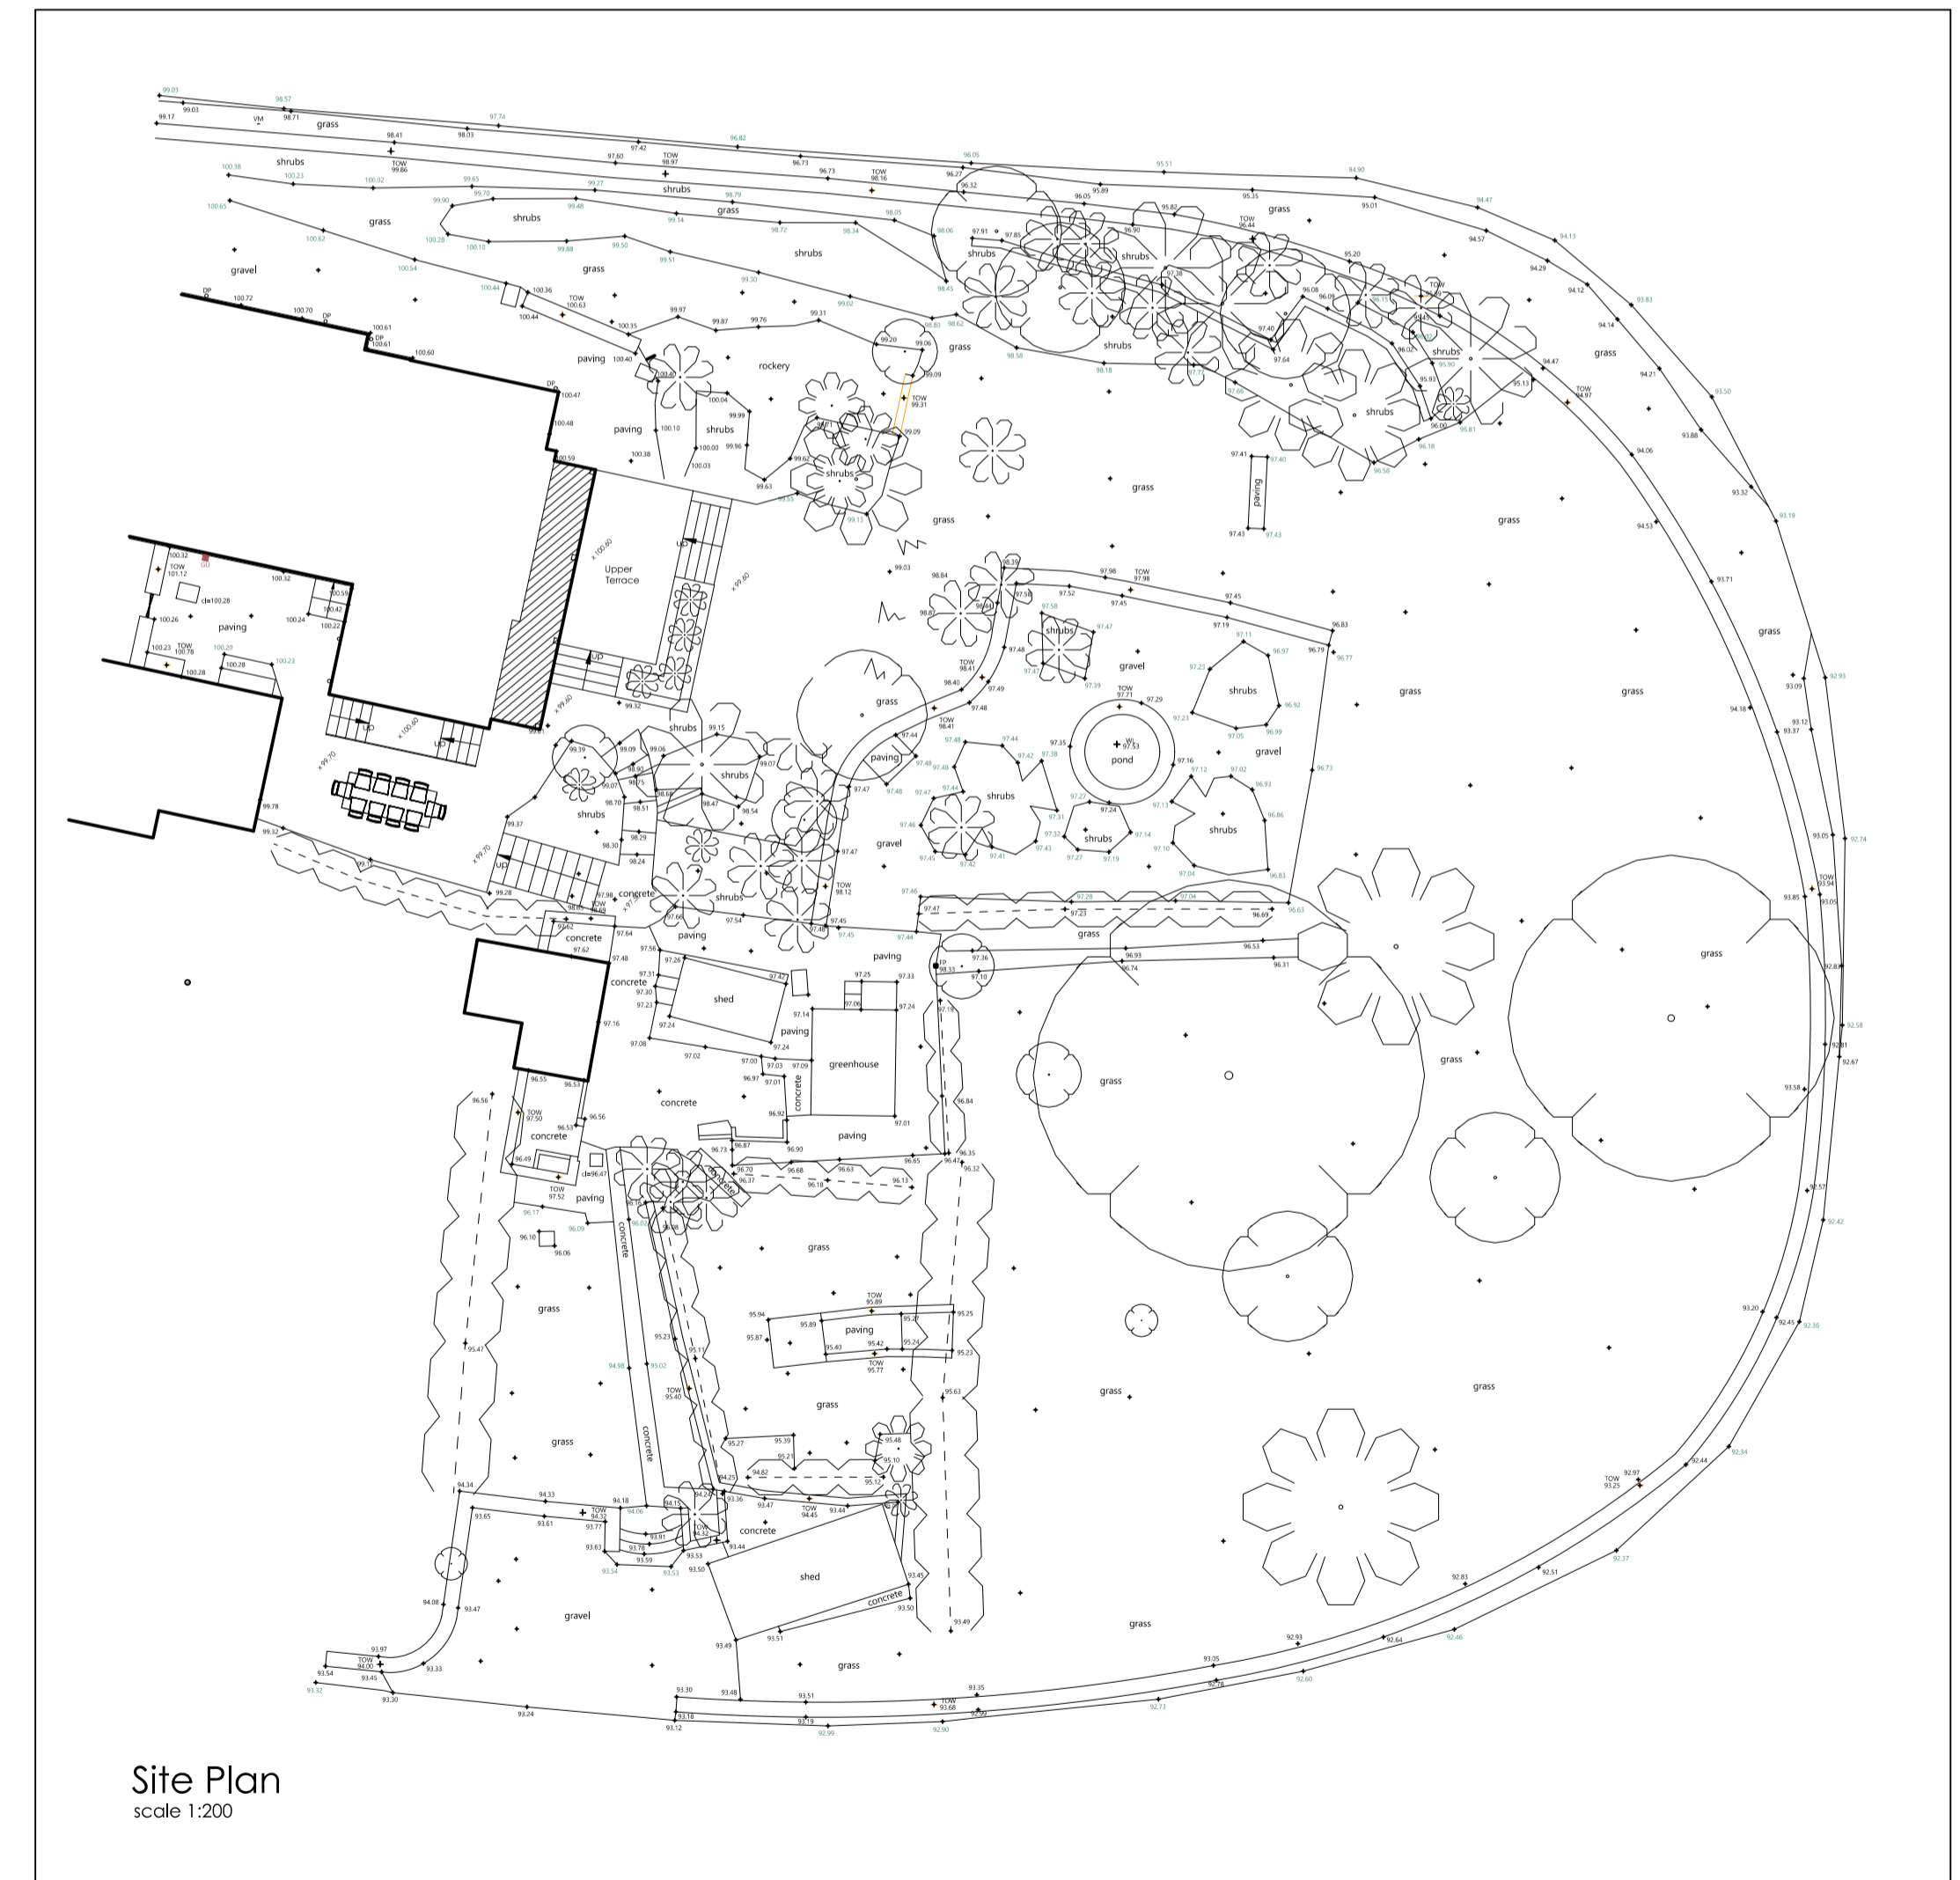

Site Plan
 scale 1:200

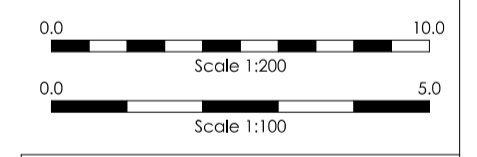

Status
PLANNING

Revisions

Project
**Alterations & Additions
 Hill View
 33 Eastleach**

Client
Miss A Gleeson & Mr A Heath

Drawing
Proposed

Scale
 1:100/200 @ A1

Date
 October 2021

Drawing number
1471 - P01

EASTBROOK ARCHITECTS
 Kent House
 Sheep Street
 Stow-on-the-Wald
 Gloucestershire GL54 1HQ
 Phone: 01451 830541
 enquiries@eastbrookarchitects.co.uk
 www.eastbrookarchitects.co.uk

Revision