


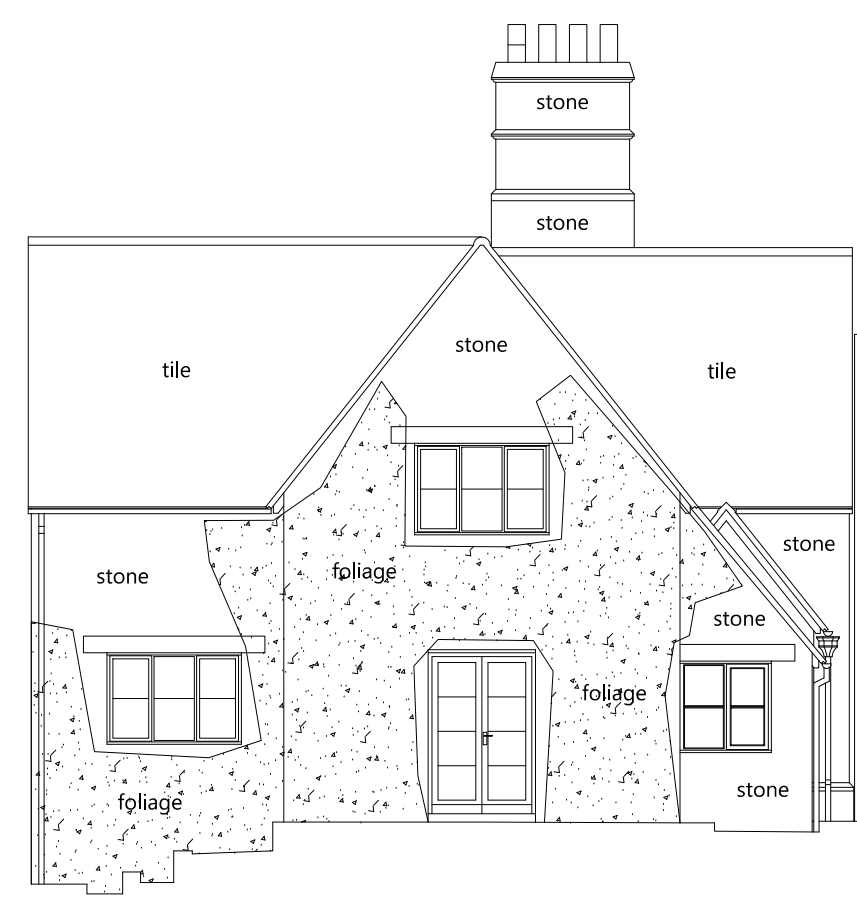


North Elevation




East Elevation




South Elevation

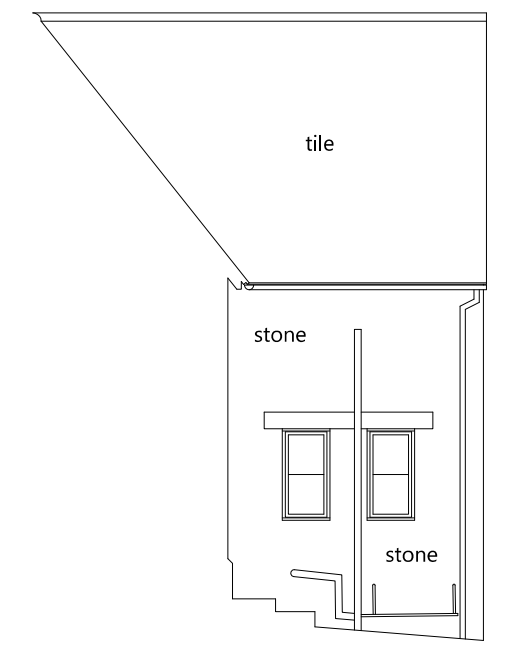



West Elevation

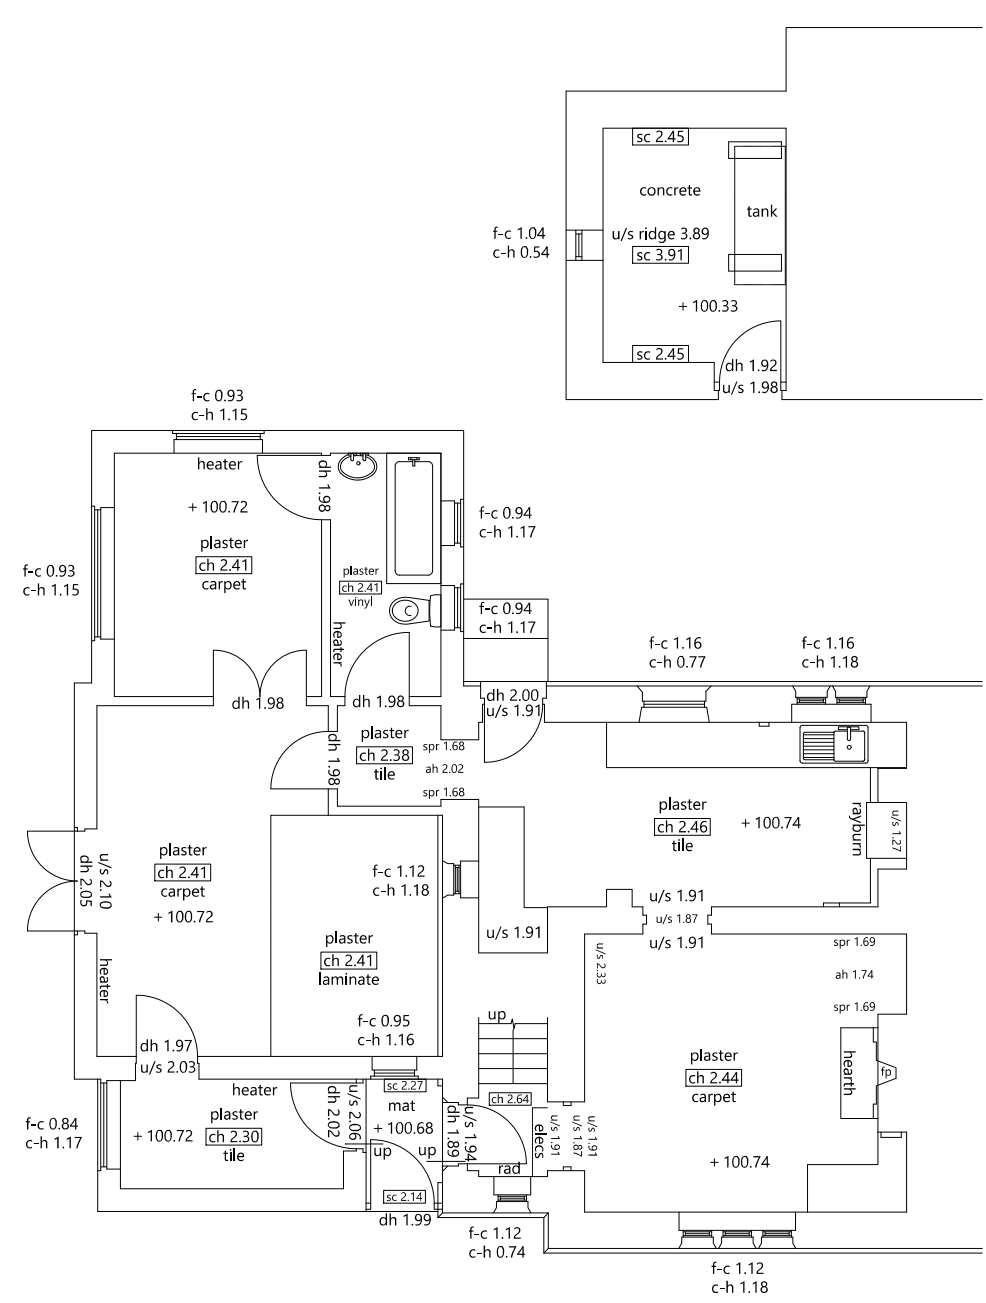

Ground Floor Plan

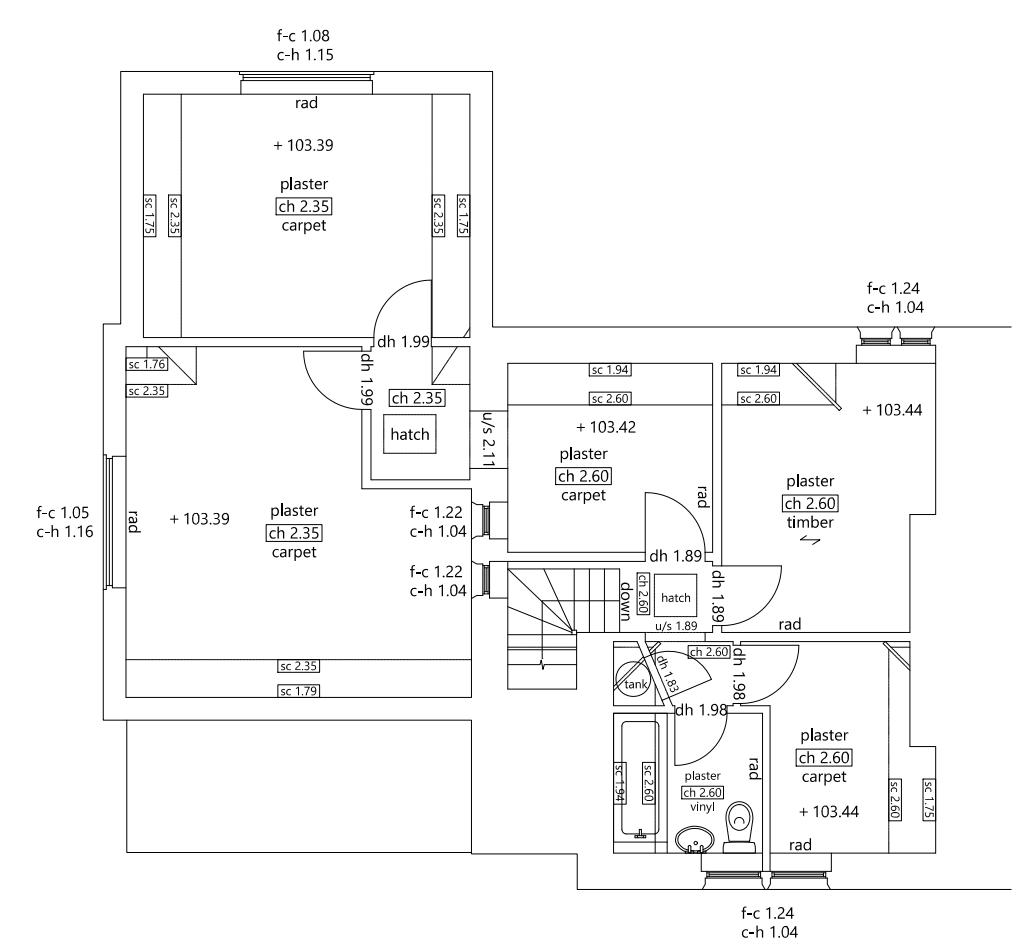

First Floor Plan

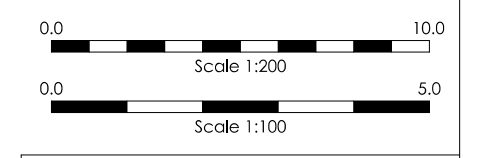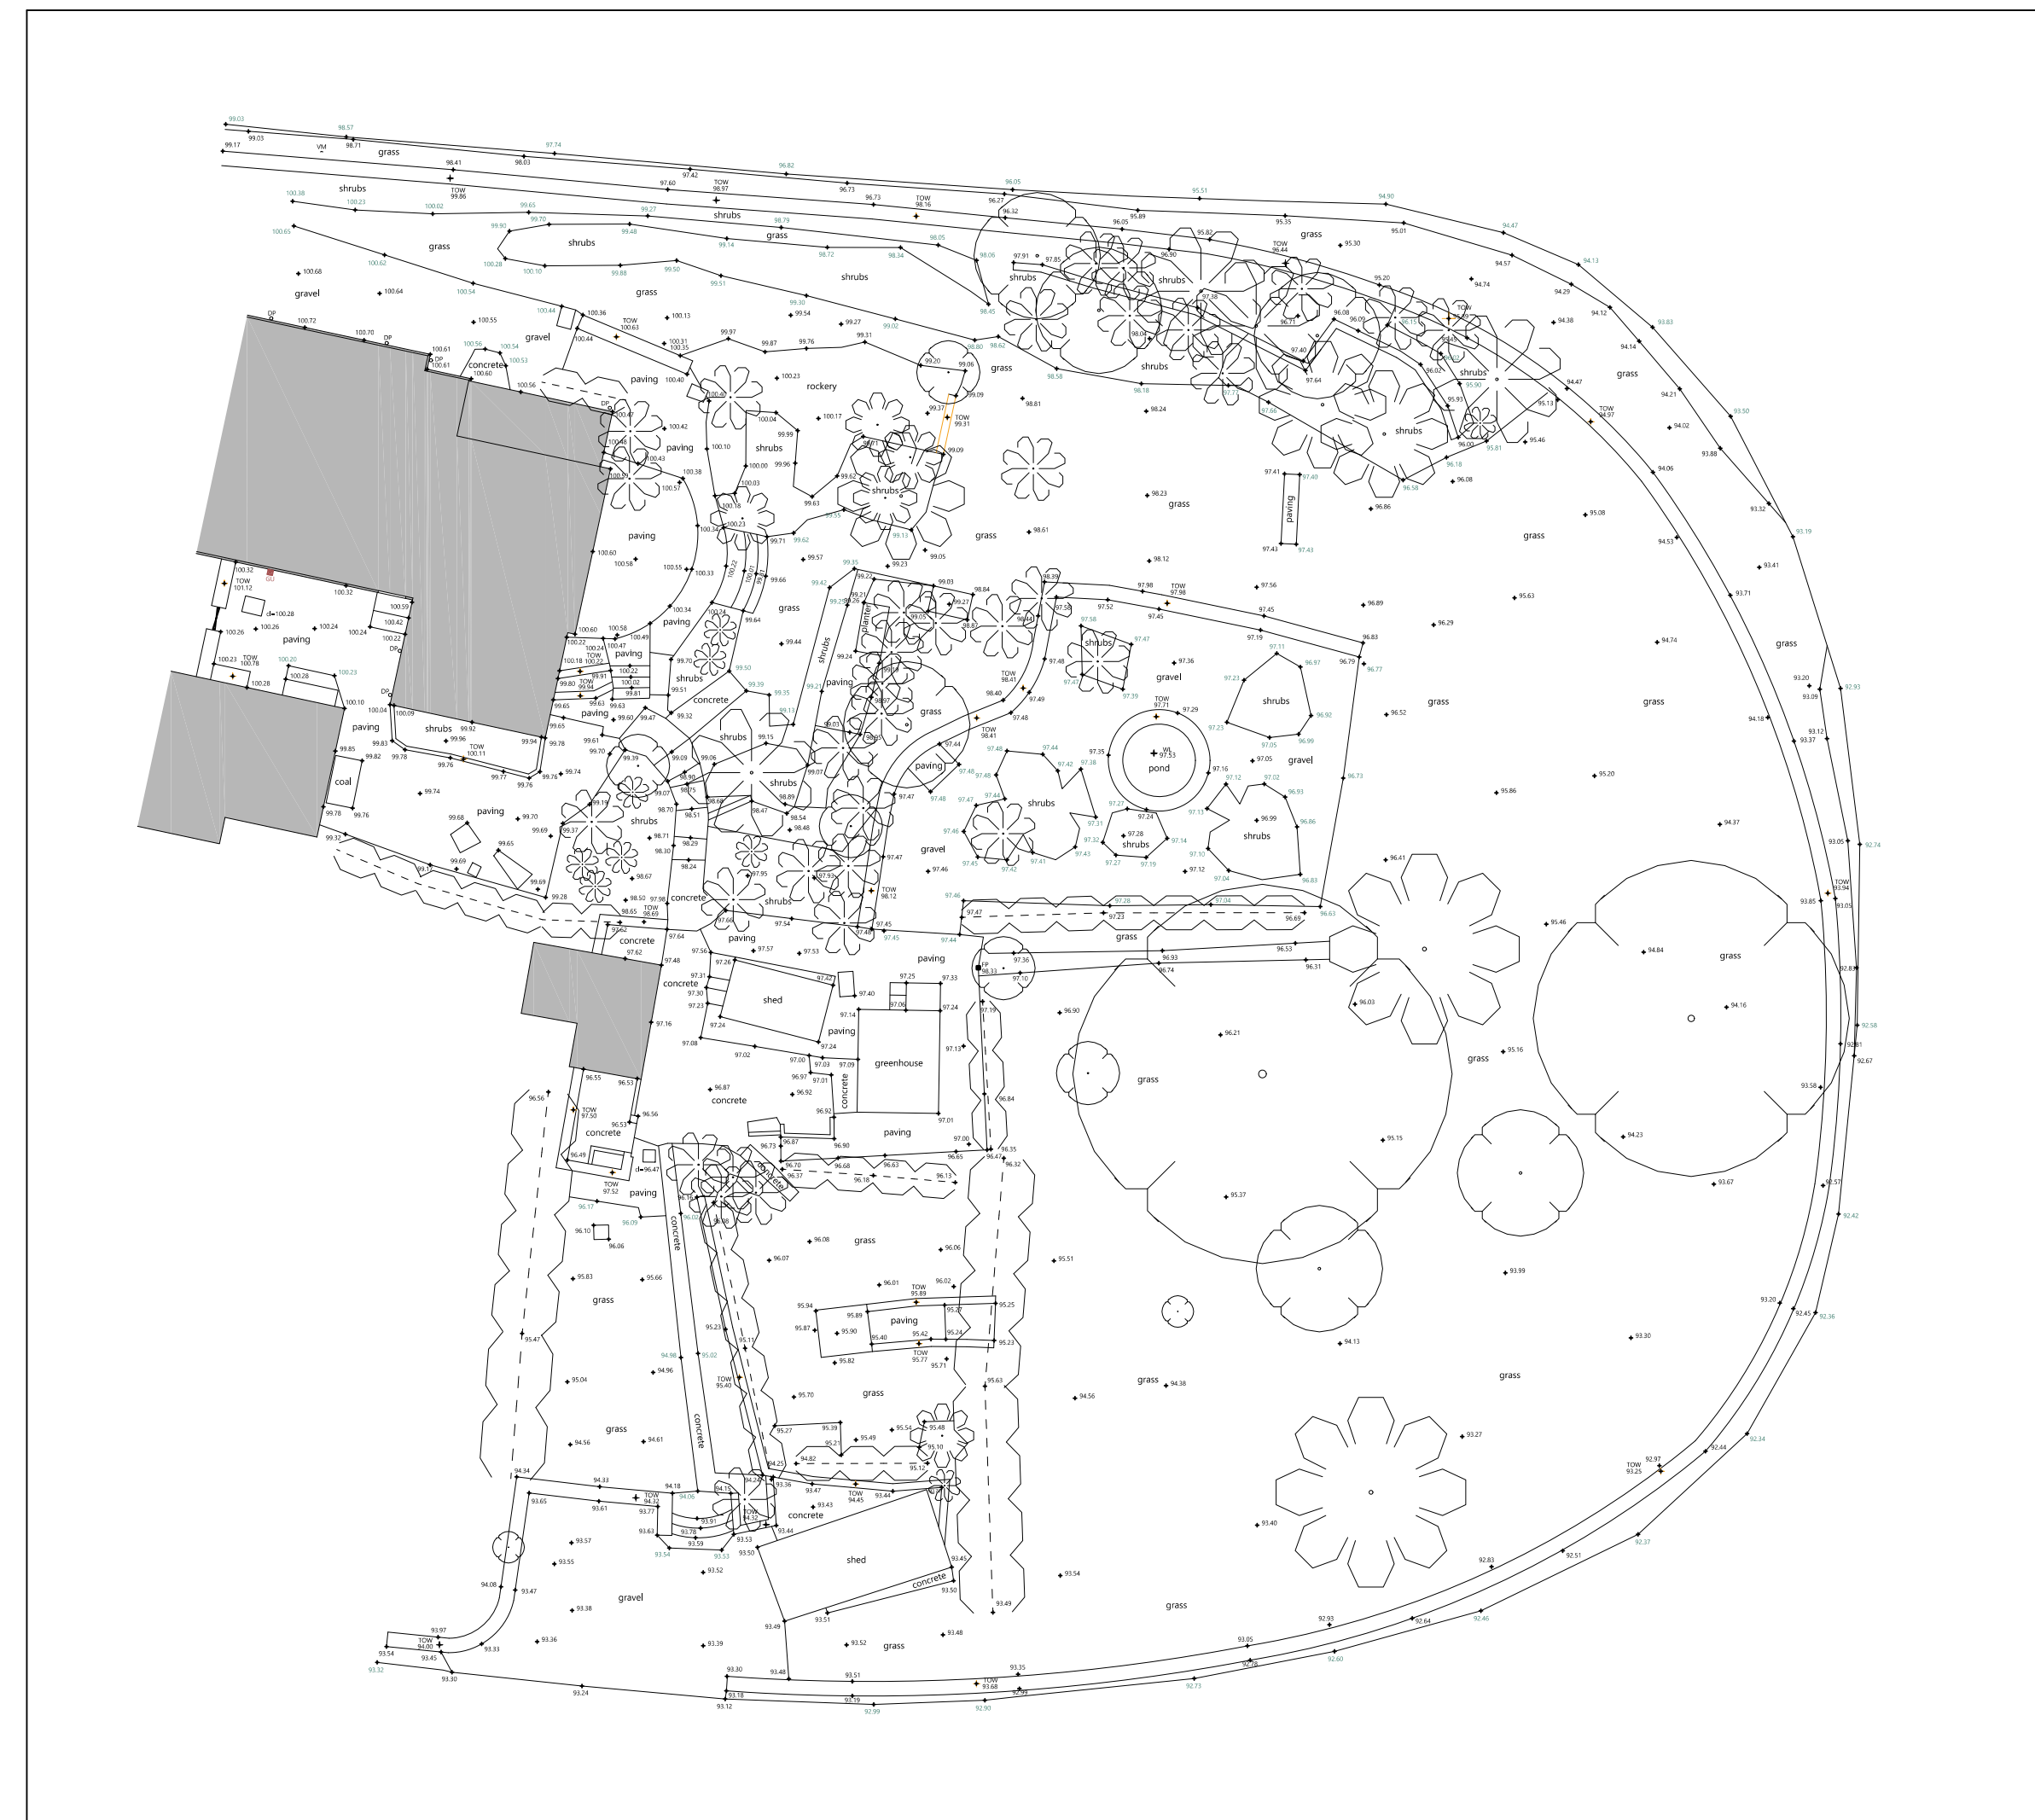

Status
PLANNING

Revisions

Project
**Alterations & Additions
 Hill View
 33 Eastleach**

Client
Miss A Gleeson & Mr A Heath

Drawing
'As Existing'

Scale
 1:100/200 @ A1

Date
 November 2021

EASTBROOK ARCHITECTS
 Kent House
 Sheep Street
 Stroudville-Wald
 Gloucestershire GL54 1HQ
 Phone: 01451 830541
 enquiries@eastbrookarchitects.co.uk
 www.eastbrookarchitects.co.uk

Drawing number
1471 - S01

Revision
 -