


Notes

All dimensions in millimeters unless otherwise stated.
Do not scale this drawing
The Contractor must verify all dimensions on site before commencement.
This practice must be notified of any suspected discrepancies or omissions.
Elevations are for illustrative purposes only.


Footpath

Crossover


GROUND FLOOR PLAN
PROPOSED

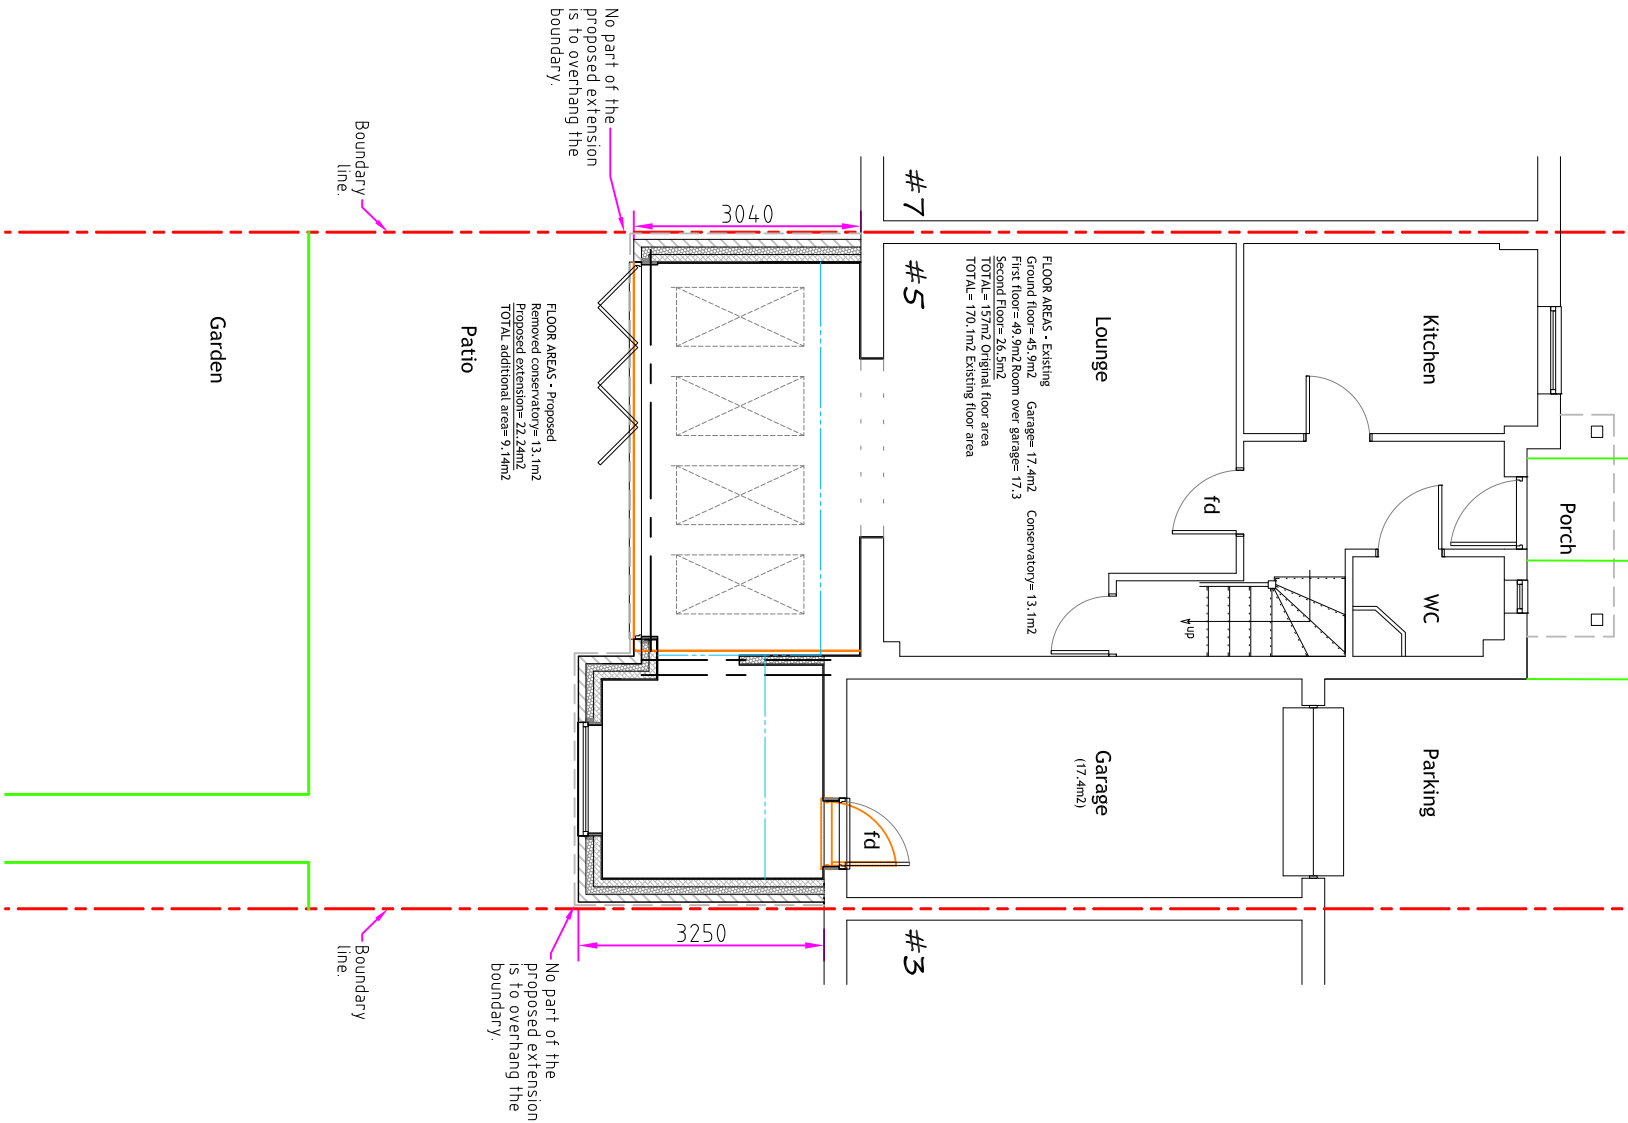

ROOF PLAN
PROPOSED

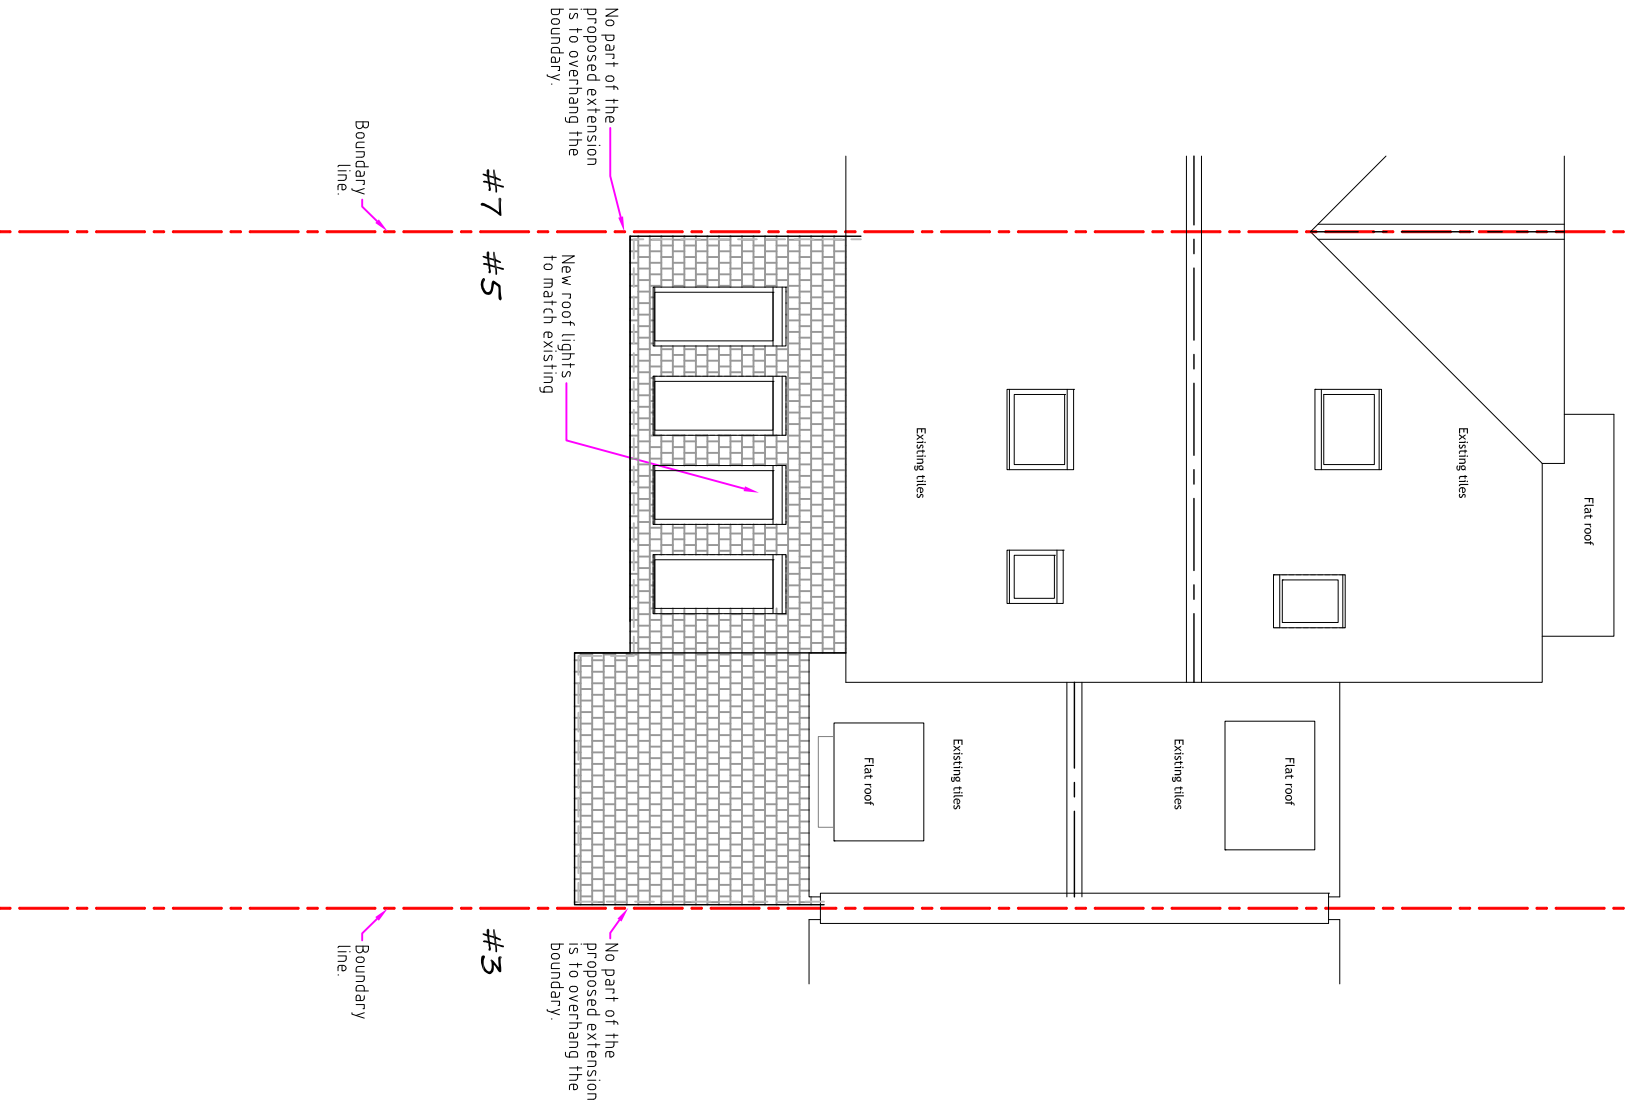

Issued / PDF		
Monday 15th November 2021		
Rev.	Amendments	Date
Client		
Mr & Mrs Tozer		
Job		
5 Sherwood Way, Epsom, Surrey. KT19 8GY		
Drawing Title		
HOUSEHOLDER PLANNING APPLICATION PROPOSED - PLANS		

 

CHESS STRUCTURAL
CONSULTANTS
info@chessstructural.co.uk
28 Station Road,
Watford, Herts, WD17 1JU
t 01923 250050 f 0870 7059170

