

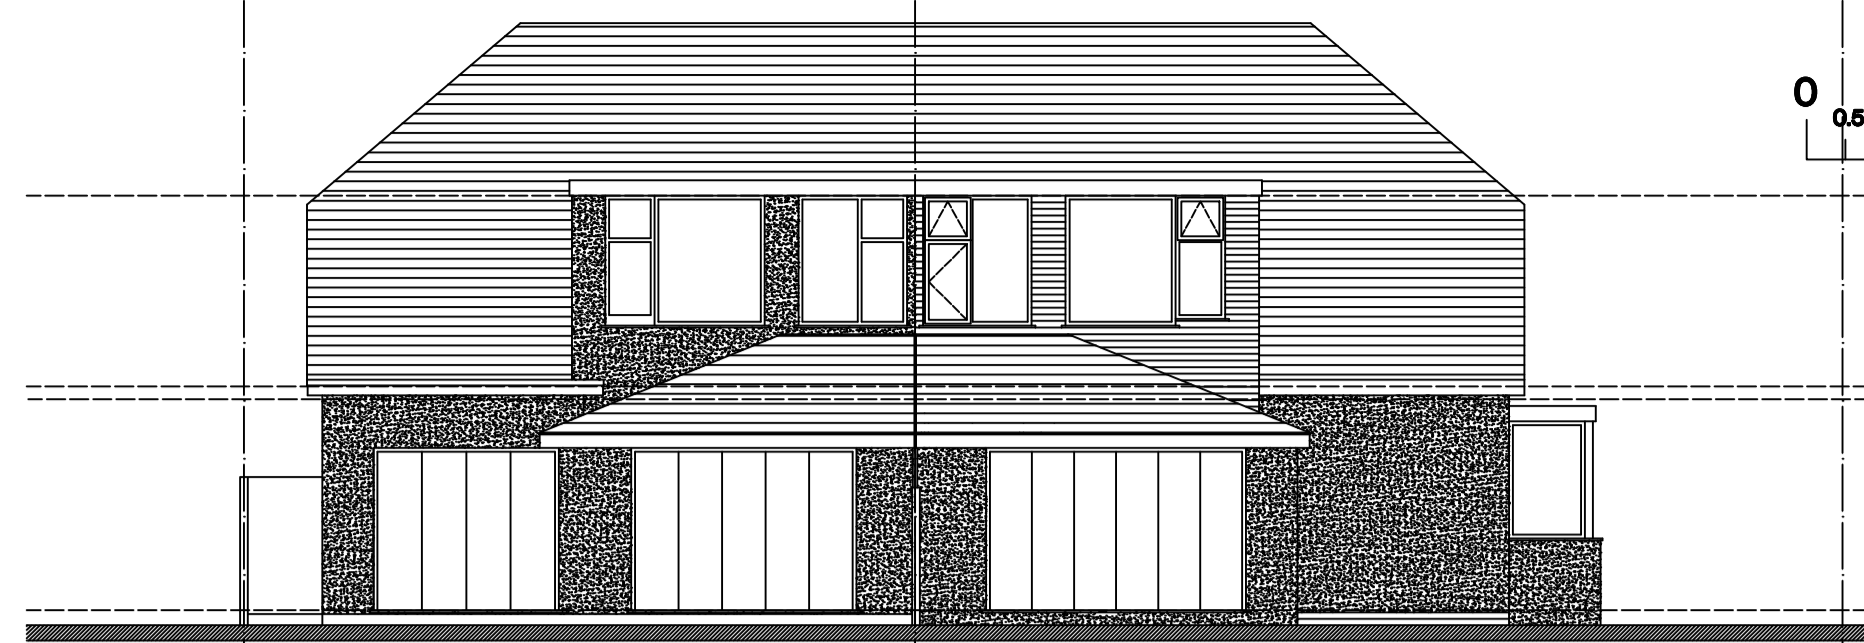


proposed side elevation

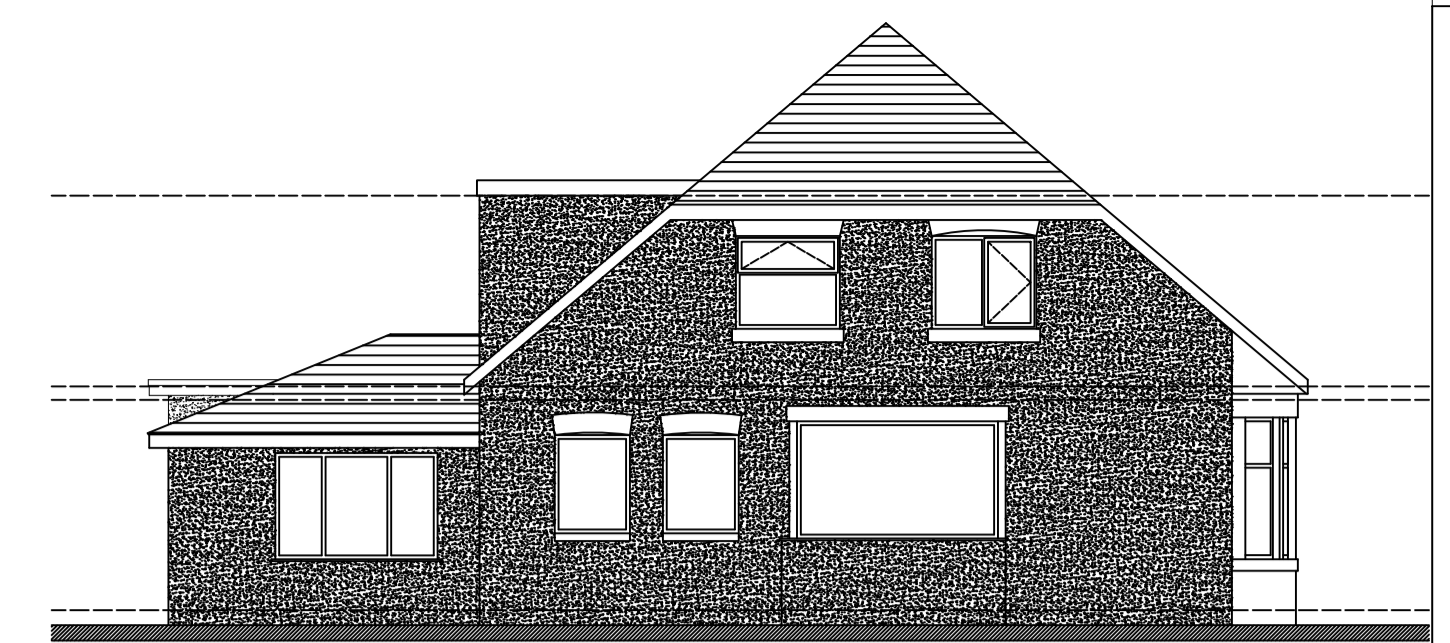

proposed rear elevation

 


existing side elevation from No. 46


front garden

No. 46

rear garden

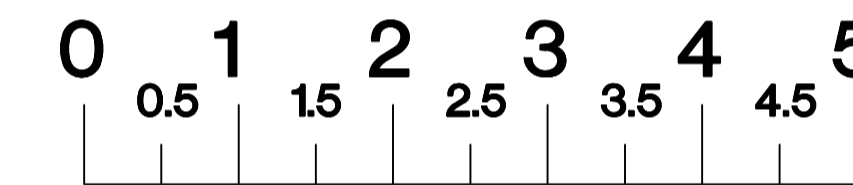

front garden

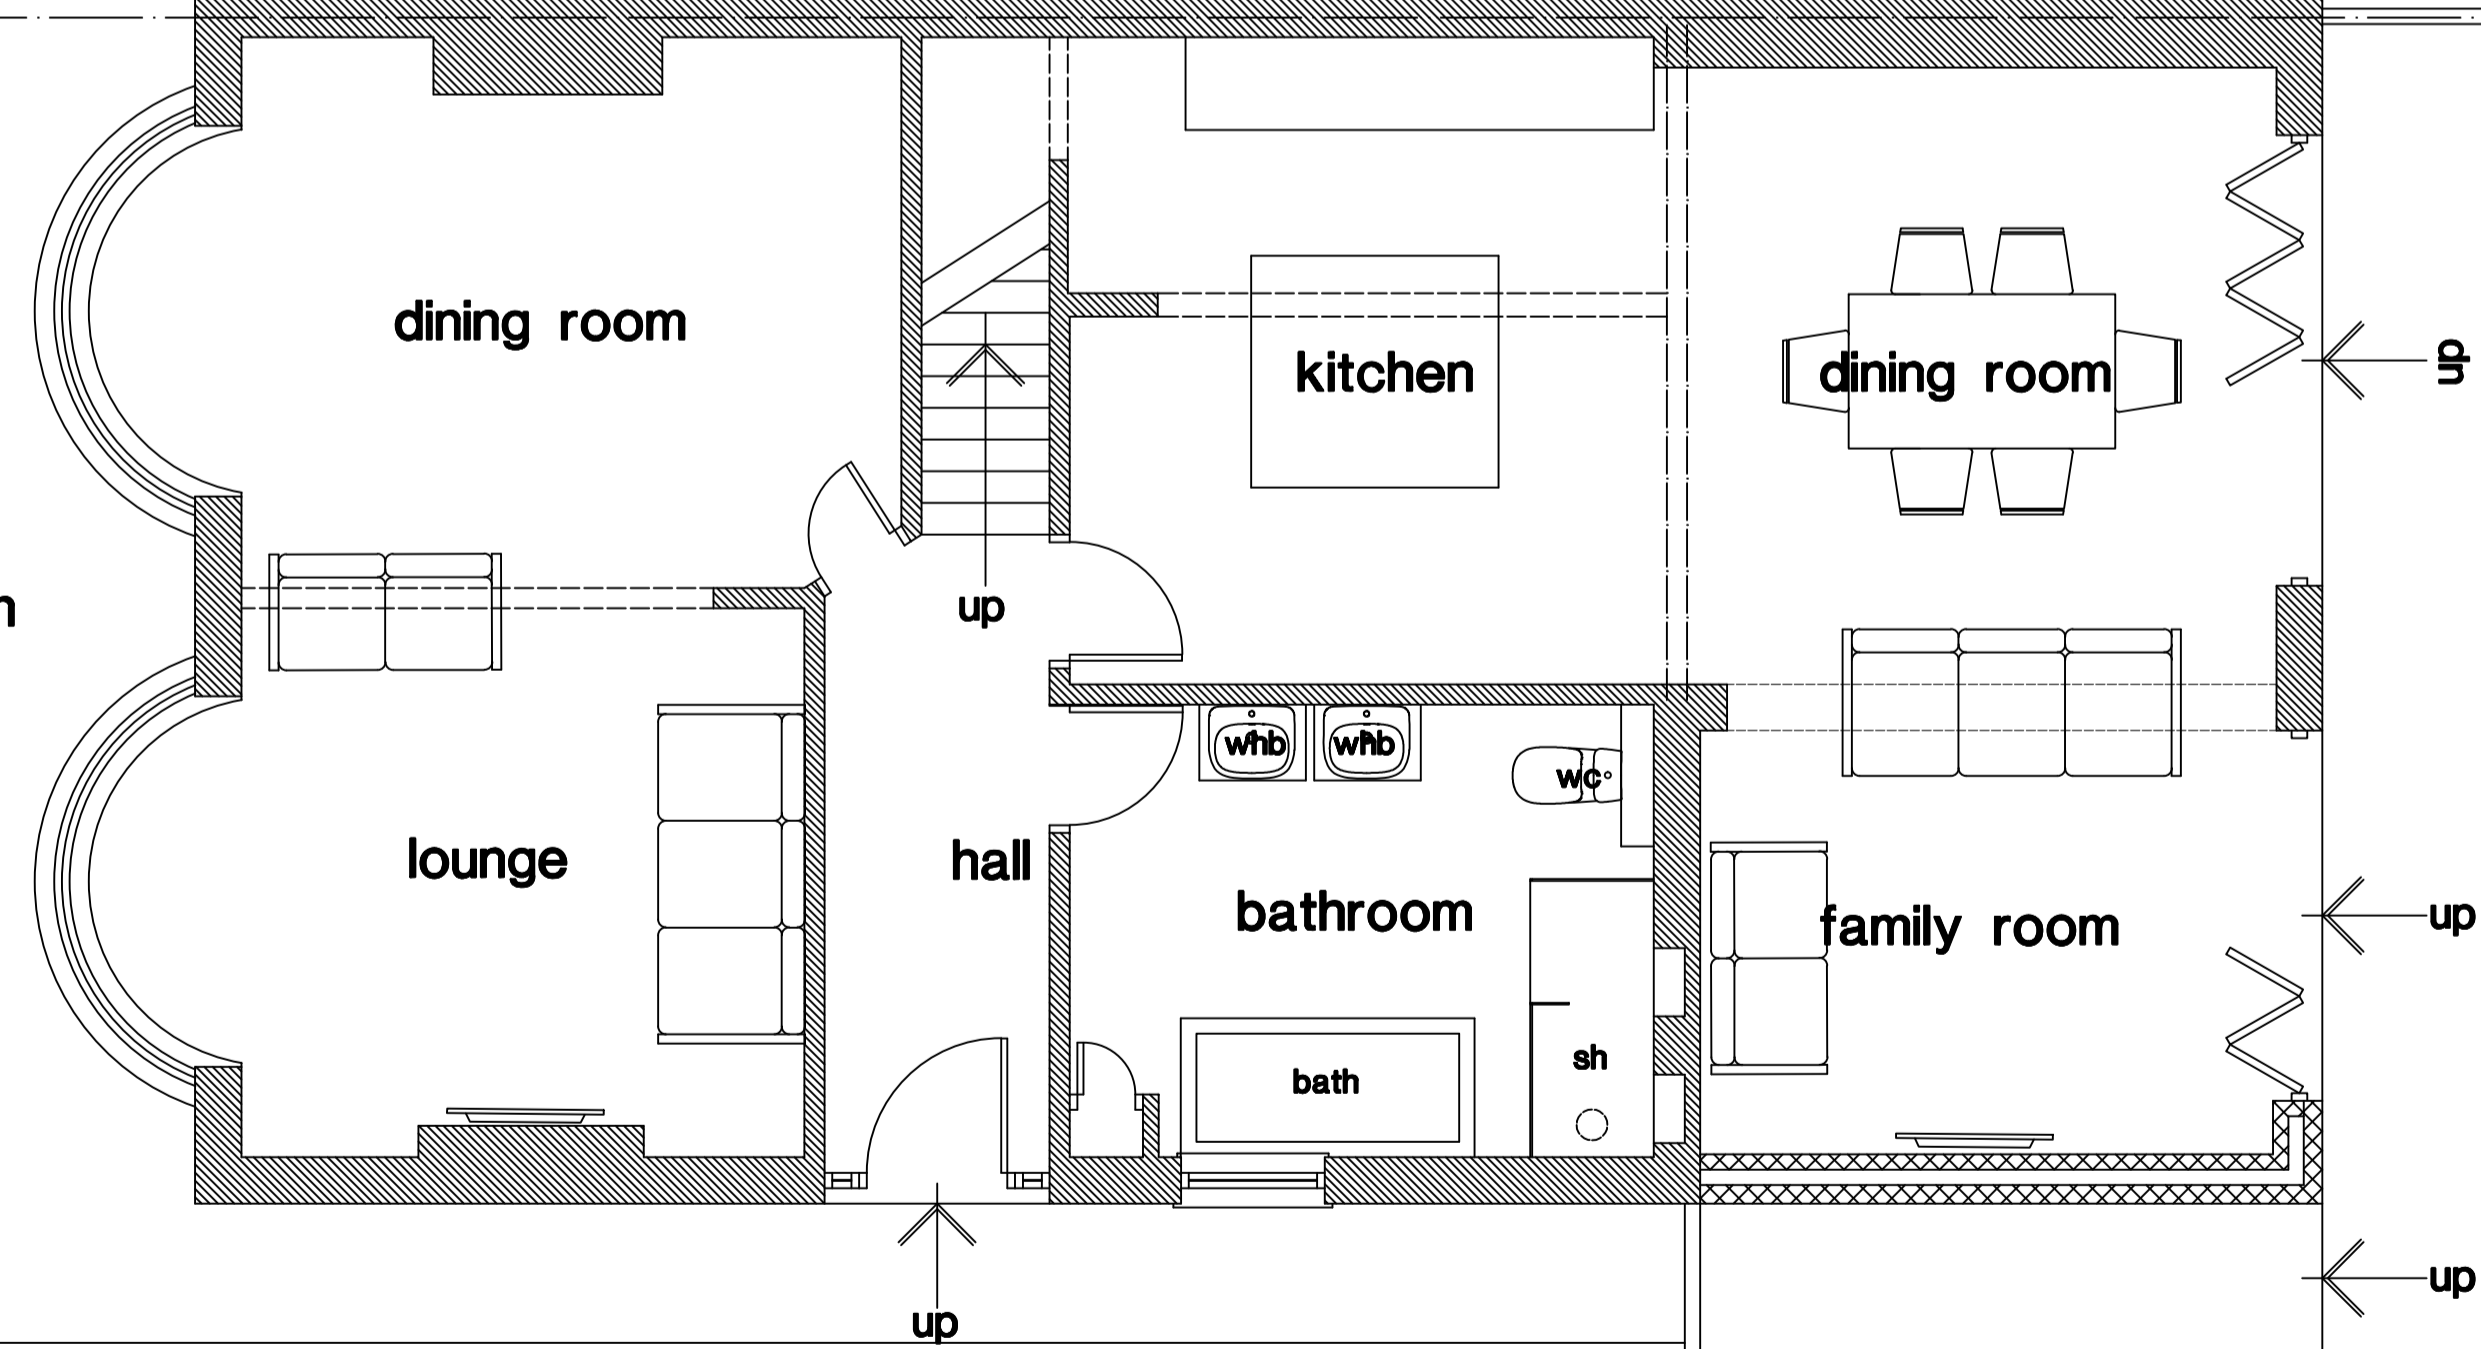

proposed ground floor plan

rear garden

front garden

No. 50

rear garden

48 KENILWORTH GARDENS

Revision	Chkd.	Date

Issued for :

Client-Scheme
MR. & MRS. KEVILL
48 KENILWORTH GARDENS,
BLACKPOOL.

Drawing Title
Proposed Rear Extension.

48 Kenilworth Gardens,
Blackpool.

NTJ Design
 7 Burlington Road
 Blackpool,
 FY4 1JS

Tel : 01253 406549
 E-mail : ntjdesign@aol.com
 Mobile : 07761394652

Date : **November 2021**
 Scale : **1 : 100 & 1 : 50**
 Drawn : **ntj**
 Drawing No. **B922/2** Checked :

