



Scale Verification (1:50)

boundary

boundary

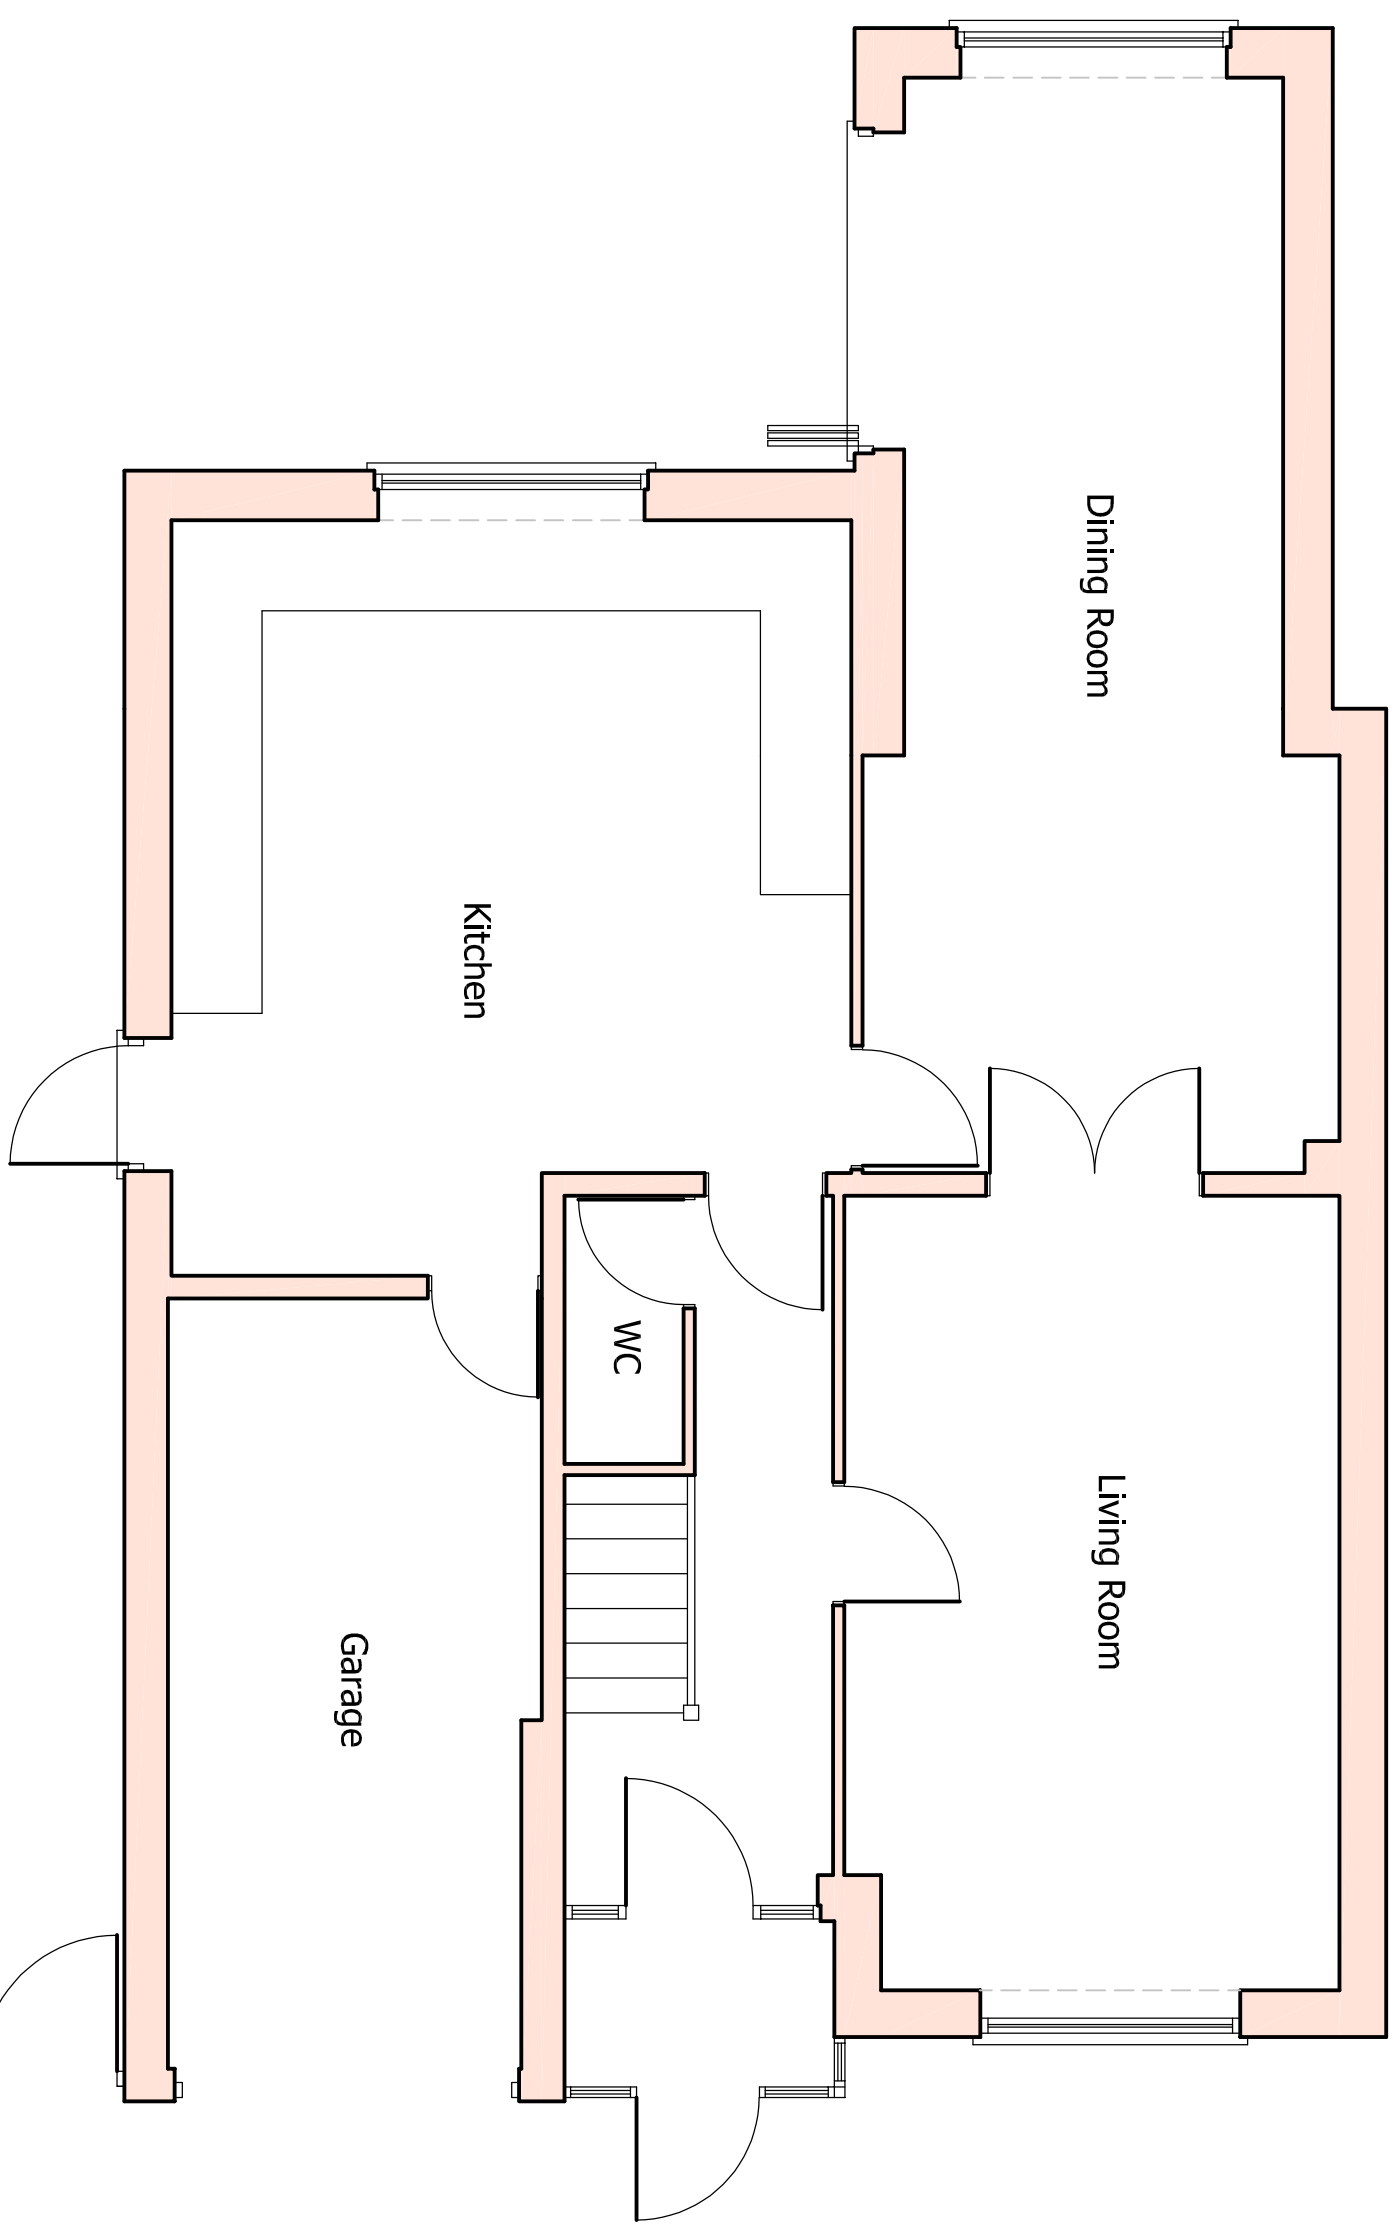

Project Address 8 Cherry Blossom Close, Ipswich, IP8 3ST.		Drawing Title Existing Ground Floor Plan.		Client Mr & Mrs G Cooper.		Drawing No. 61819 SVY05		Revision		Date 15/11/21		Scale 1:50 A3		Drawn ANR		Tel: 07752 779853 Web Site: www.rgp-de.co.uk Email Address: info@rgp-de.co.uk	
Revisions																	

 

building design & energy consultancy