
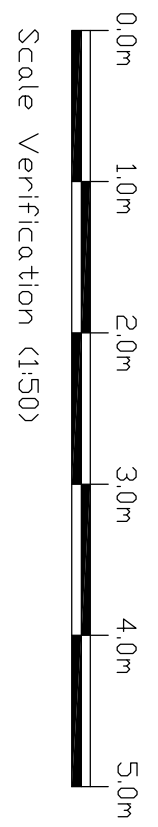
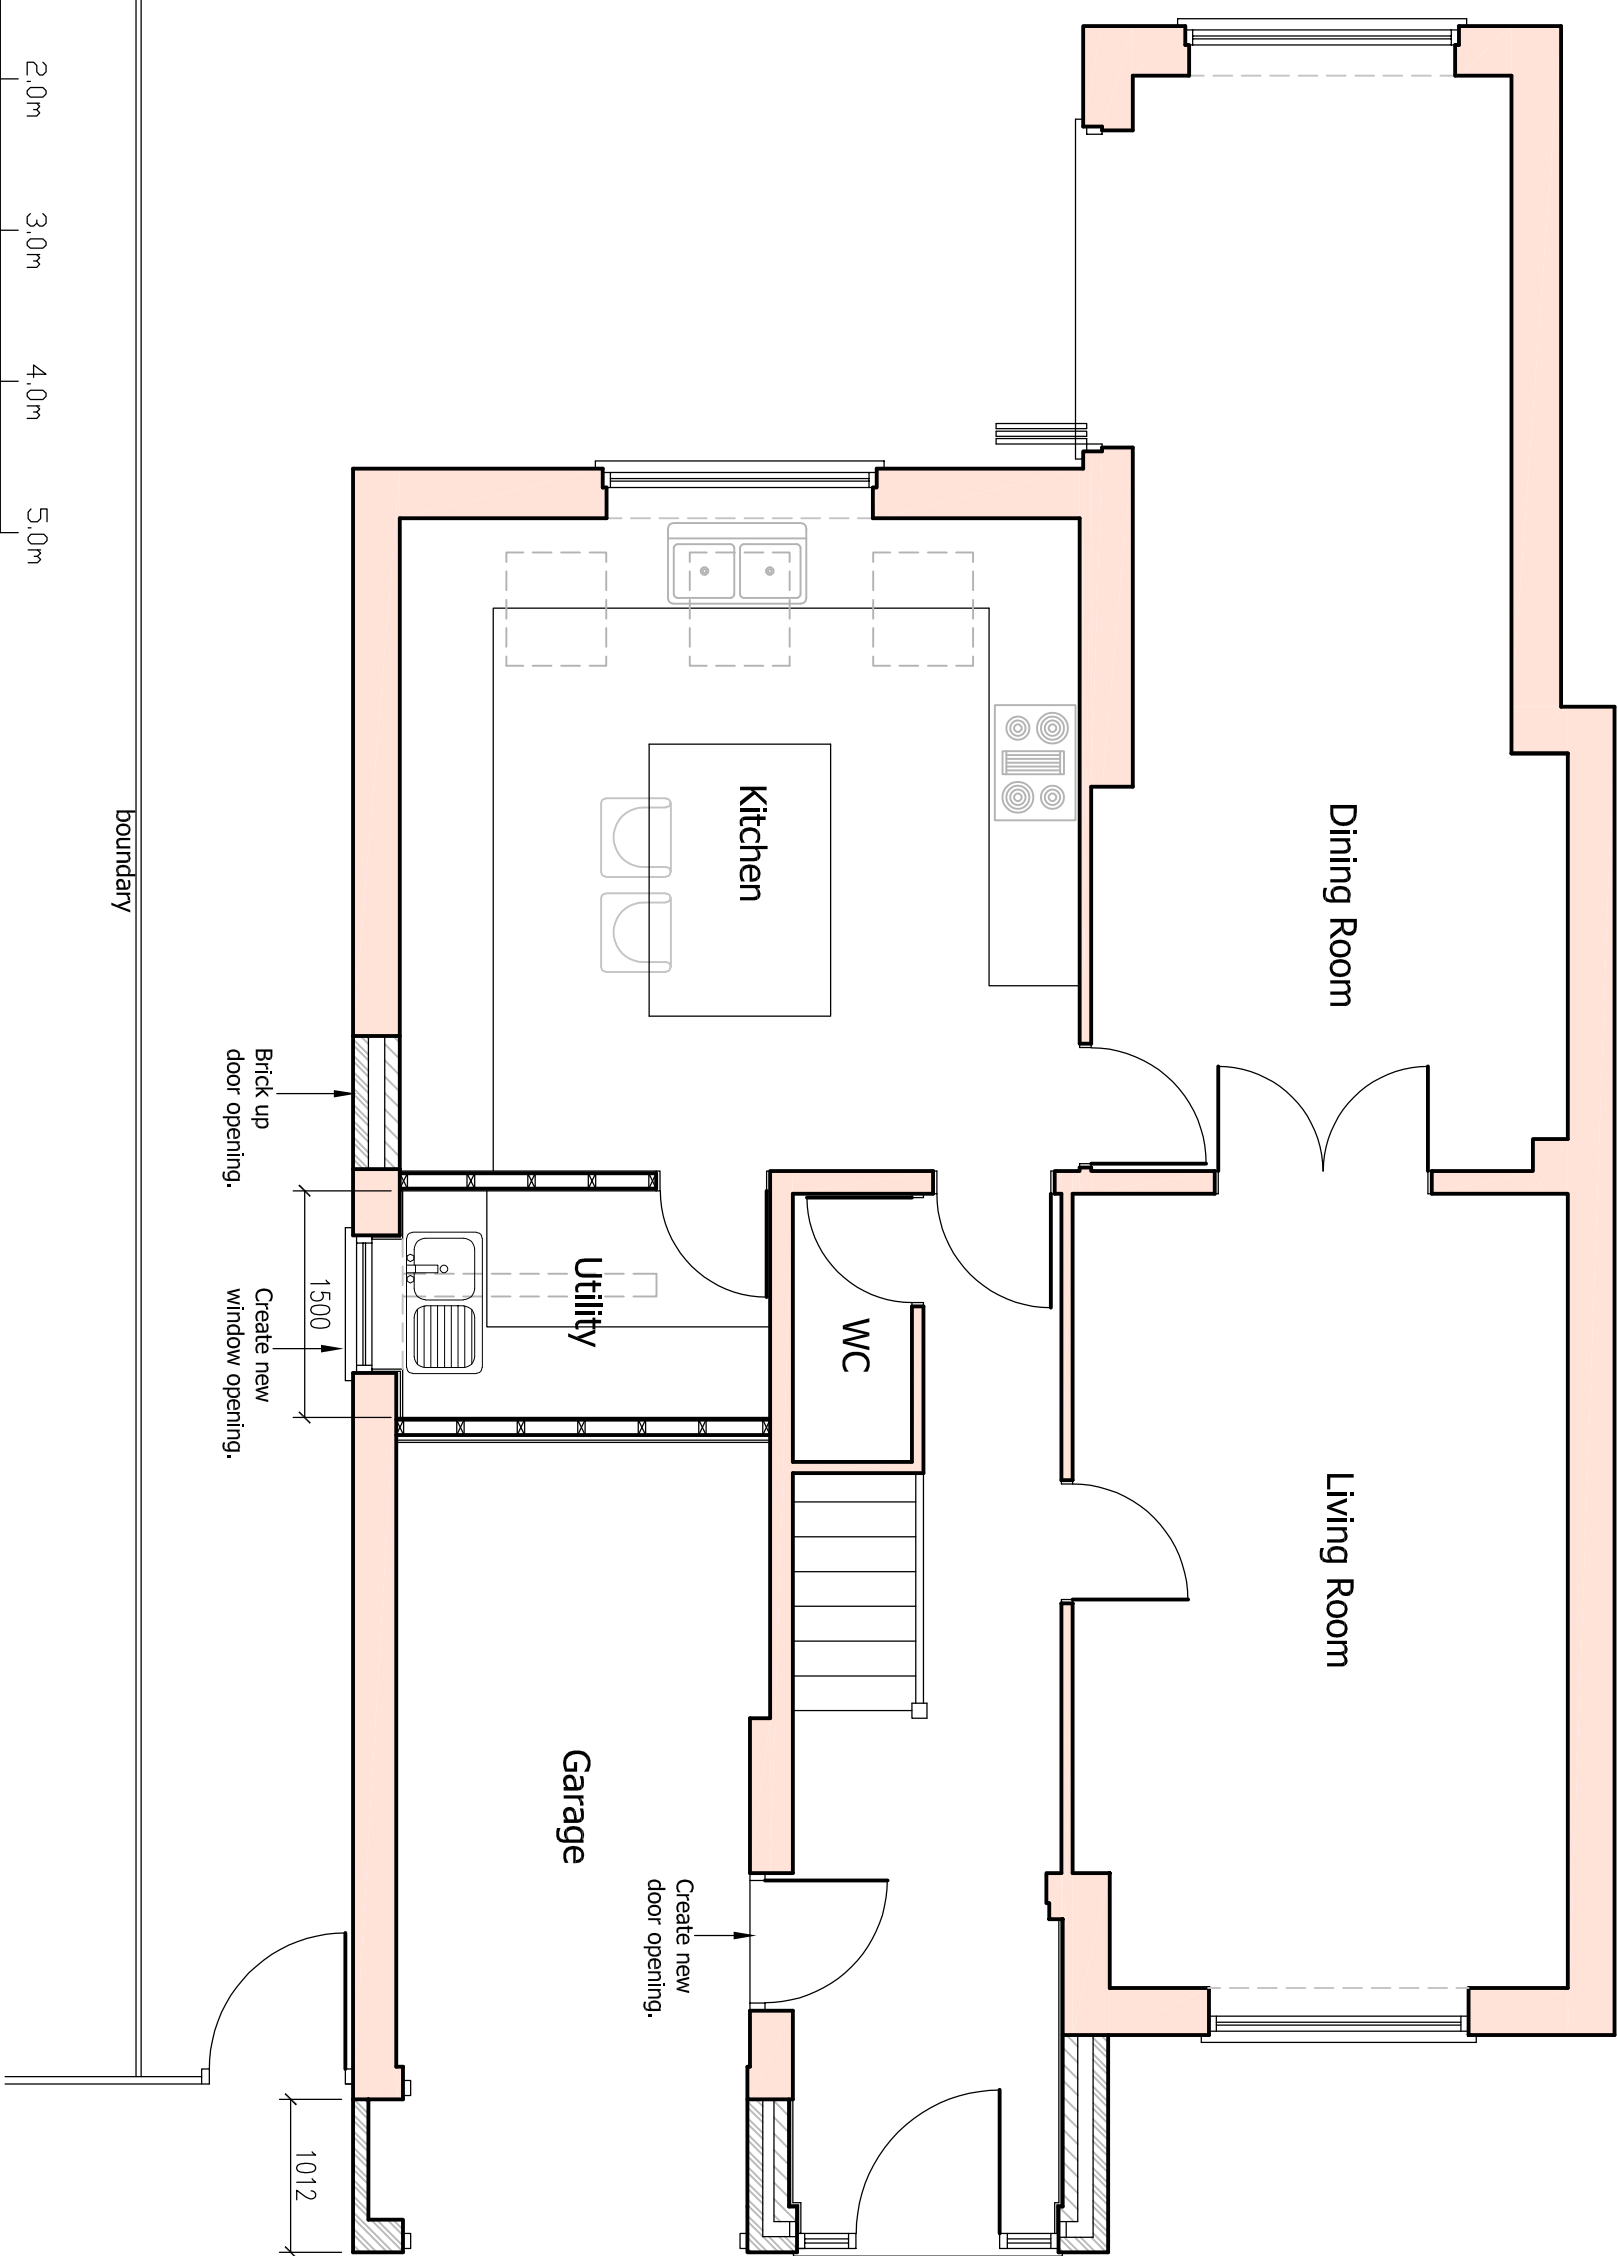


boundary

 

Scale Verification (1:50)

Project Address 8 Cherry Blossom Close, Ipswich, IP8 3ST.		Drawing Title Proposed Ground Floor Plan.		Client Mr & Mrs G Cooper.		Drawing No. 61819 PL05		Revision		Date 15/11/21		Scale 1:50 A3		Drawn ANR		Tel: 07752 779853 Web Site: www.rgp-de.co.uk Email Address: info@rgp-de.co.uk	
																	
<p>building design & energy consultancy</p> <p>© RGP Building Design & Energy Consultancy Ltd</p>																	