




PROPOSED GROUND FLOOR PLAN
Scale 1:50 @ A1

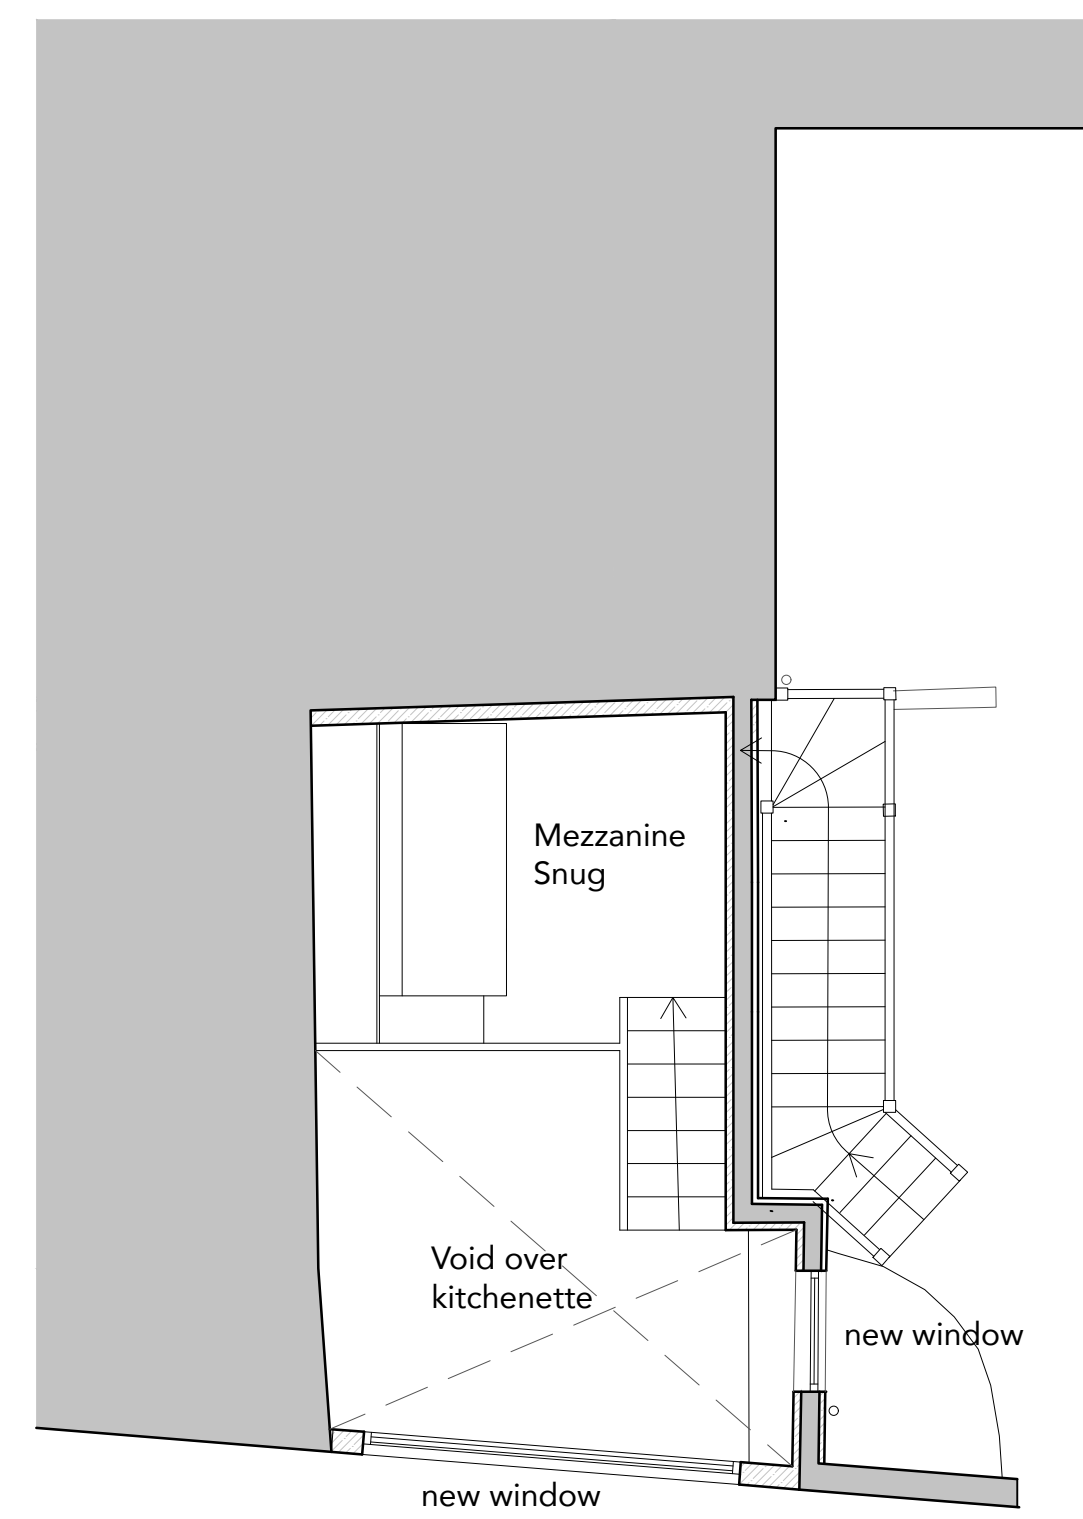

PROPOSED MEZZANINE FLOOR PLAN
Scale 1:50 @ A1

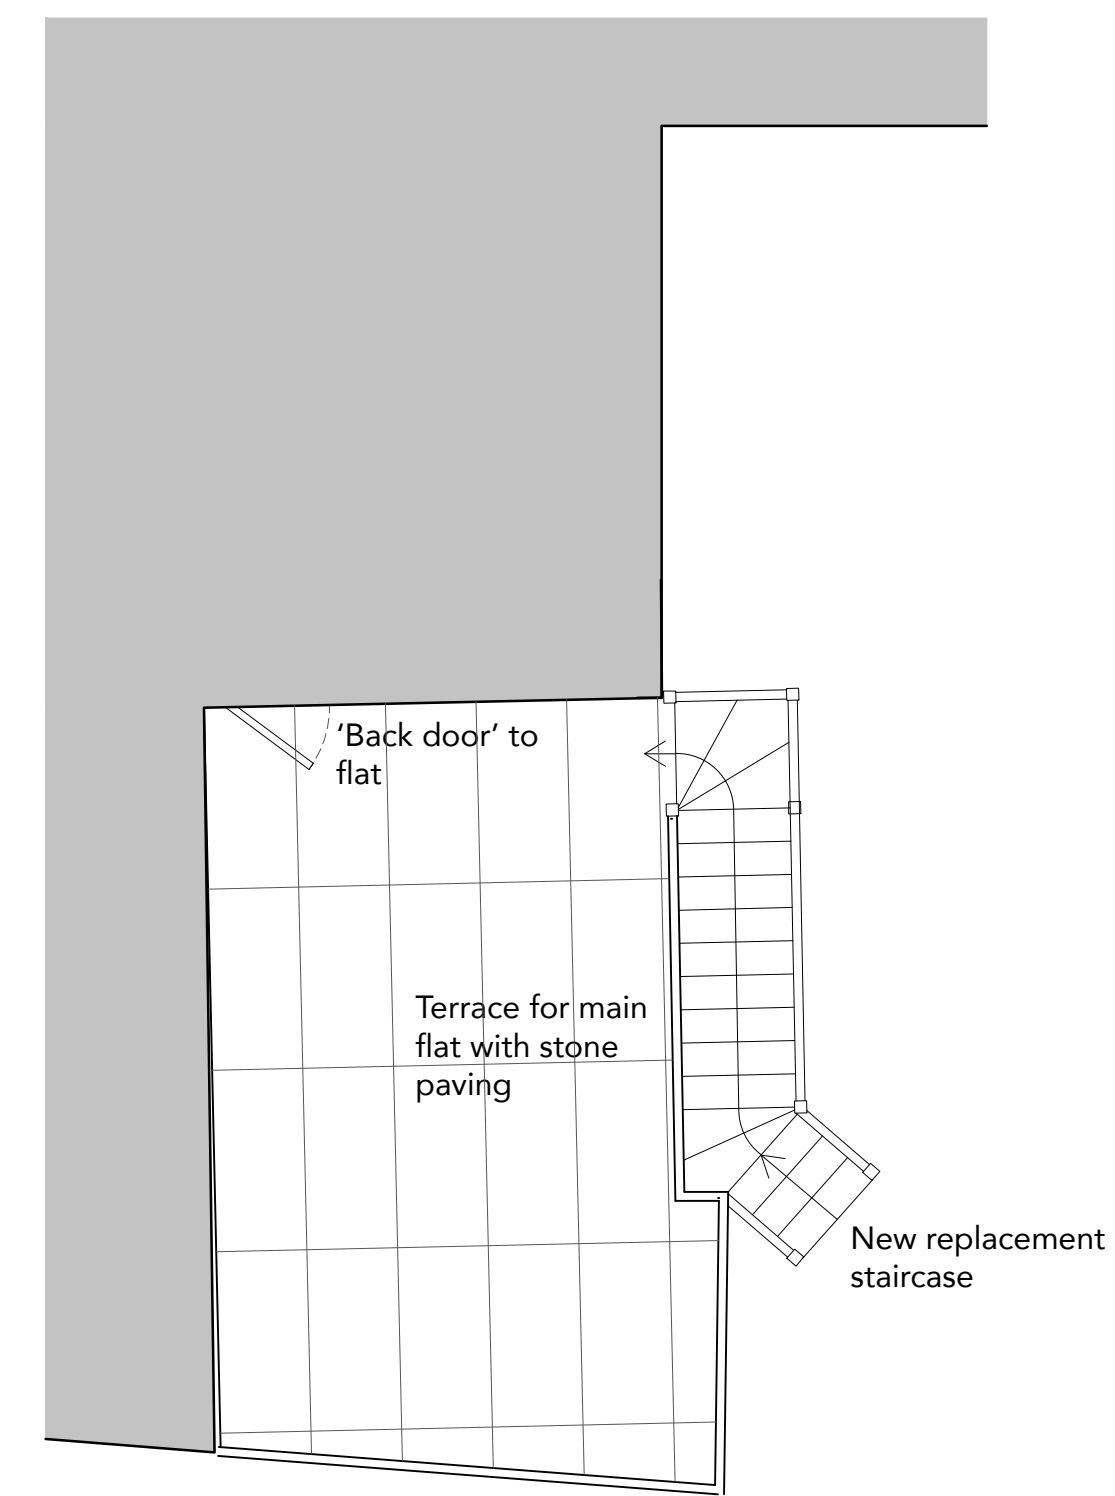

PROPOSED TERRACE FLOOR PLAN
Scale 1:50 @ A1

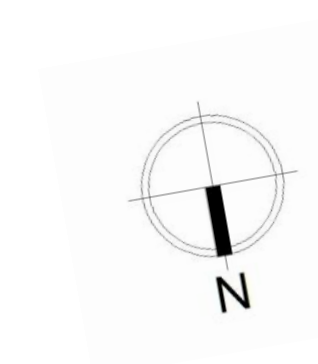

CUNNINGHAM
Architecture

Job no. 013 - Clarence Place, Penzance
005-PA-004-Proposed Floor Plans