



EXISTING GROUND FLOOR PLAN
Scale 1:50 @ A1

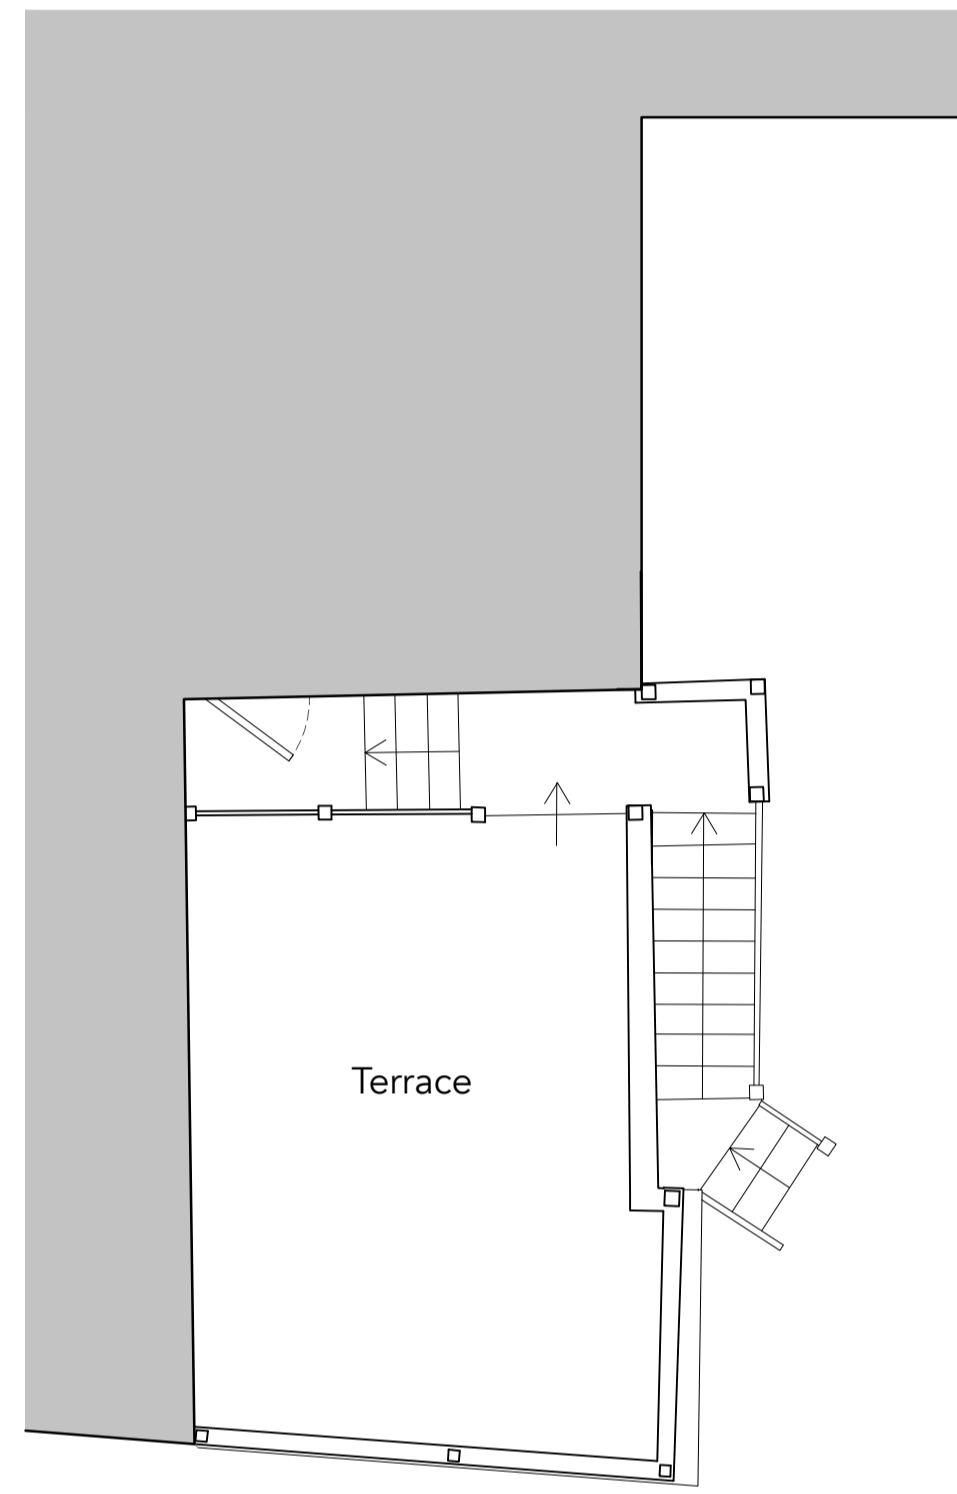

EXISTING TERRACE FLOOR PLAN

Scale 1:50 @ A1

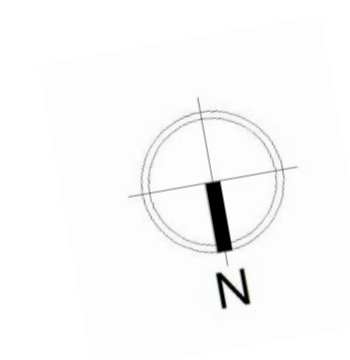

CUNNINGHAM
Architecture

Job no. 013 - Clarence Place, Penzance
005-PA-001-Existing Floor Plans