


LOCATION PLAN 1:1250

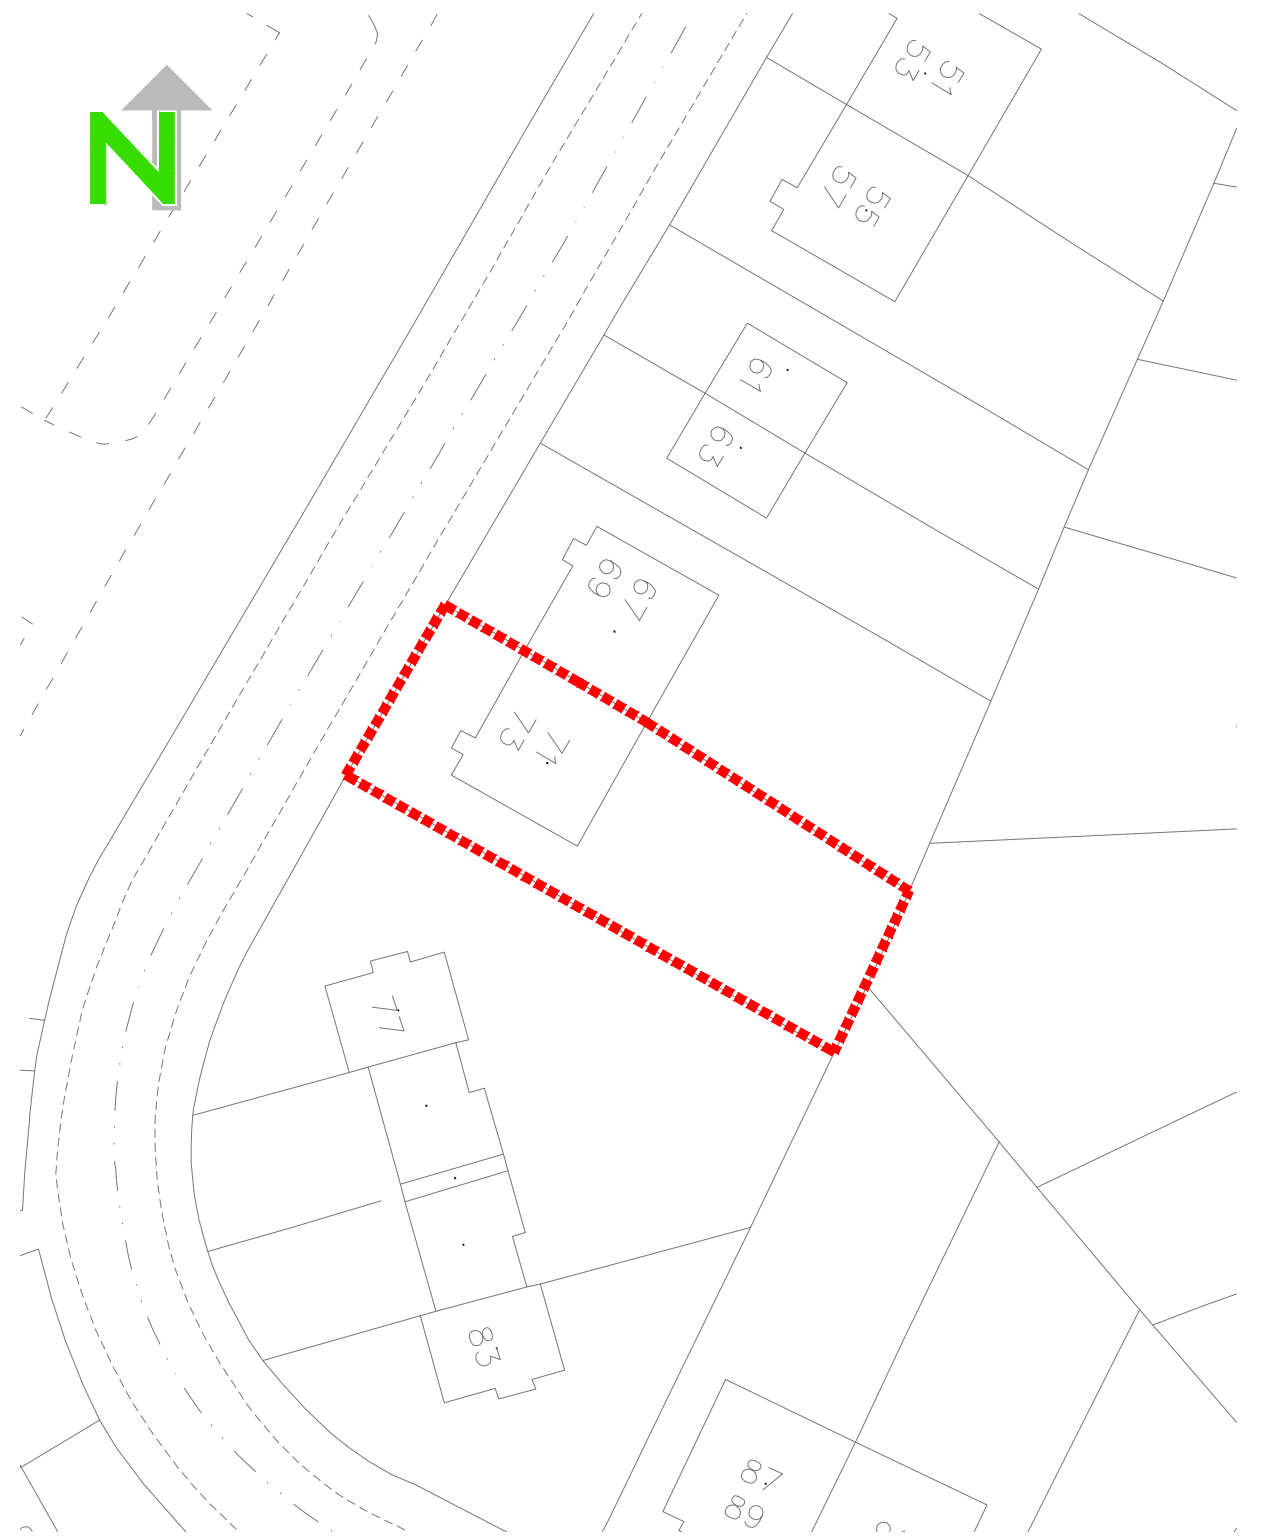

SITE PLAN 1:500

DRAWING STATUS  
**PLANNING + WARRANT**



DESIGN SERVICES  
 350 Darnick Street  
 GLASGOW  
 G21 4BA  
 Tel 0141 287 2200  
 Fax 0141 287 1969

JOB  
**PROPOSED RAMP @  
 73 HARTSTONE ROAD**

TITLE  
**LOCATION & SITE PLANS**

SCALE @ A3 <b>1:1250 + 1:500</b>	DATE <b>NOV 2021</b>	DRAWN <b>GJV</b>
-------------------------------------	-------------------------	---------------------

JOB NO.	APPROVED ..
---------	----------------

DRG NO. <b>01</b>	REVISION -
----------------------	---------------