




WEST ELEVATION

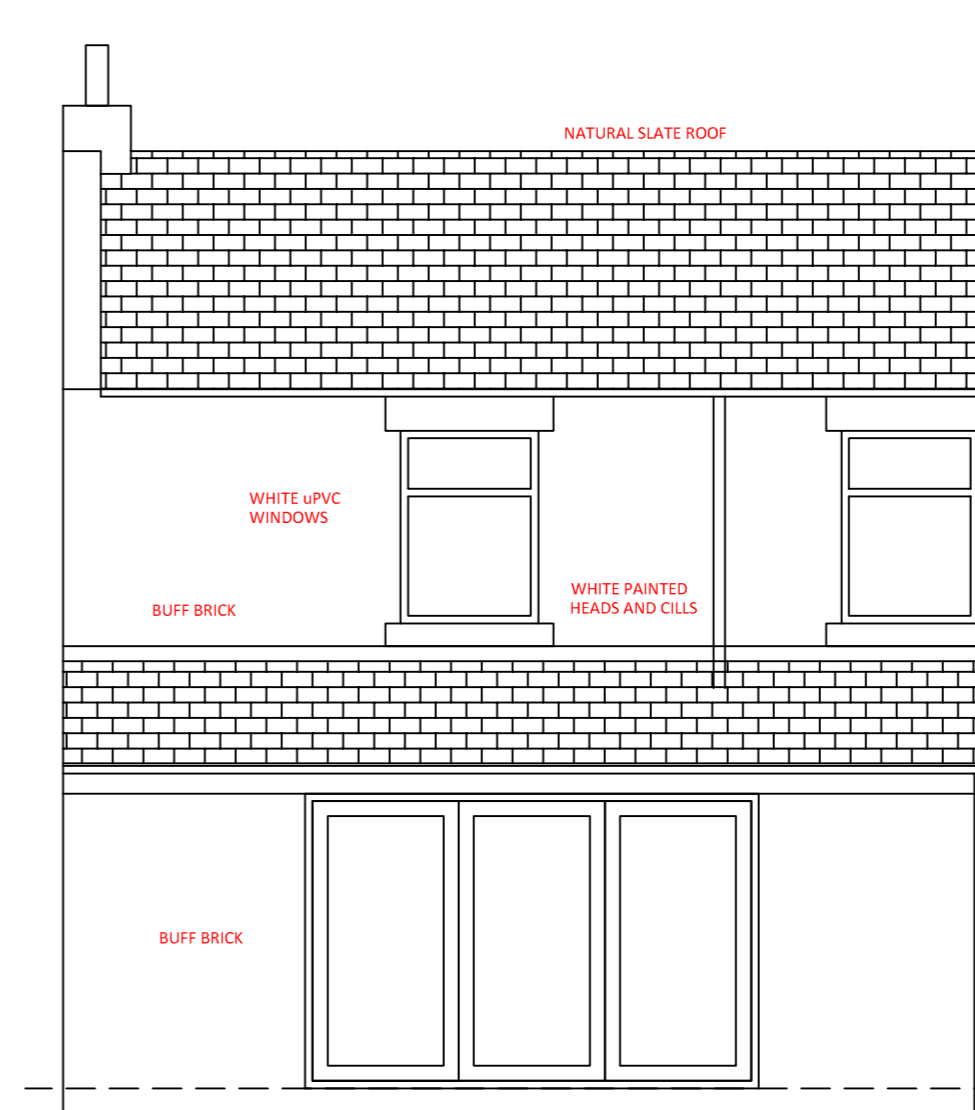

SOUTH ELEVATION

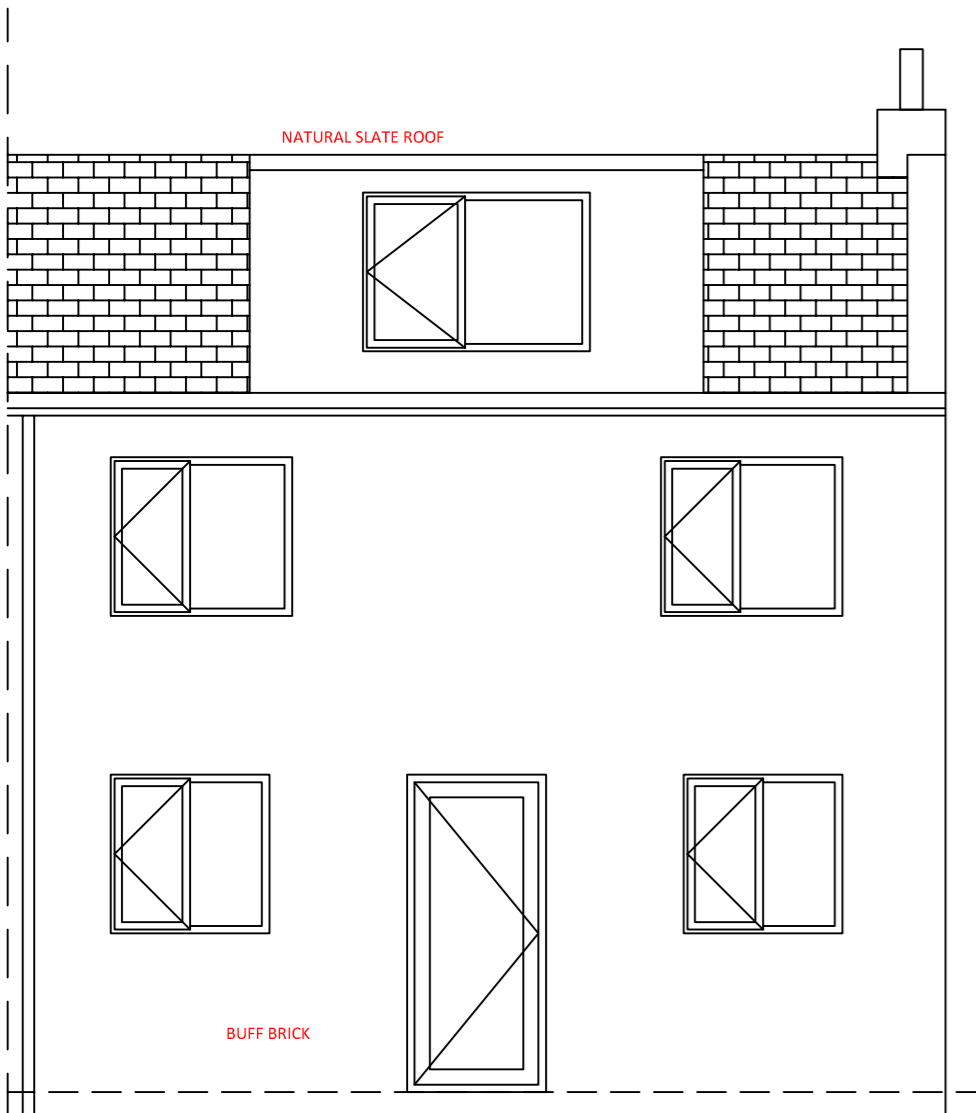

NORTH ELEVATION

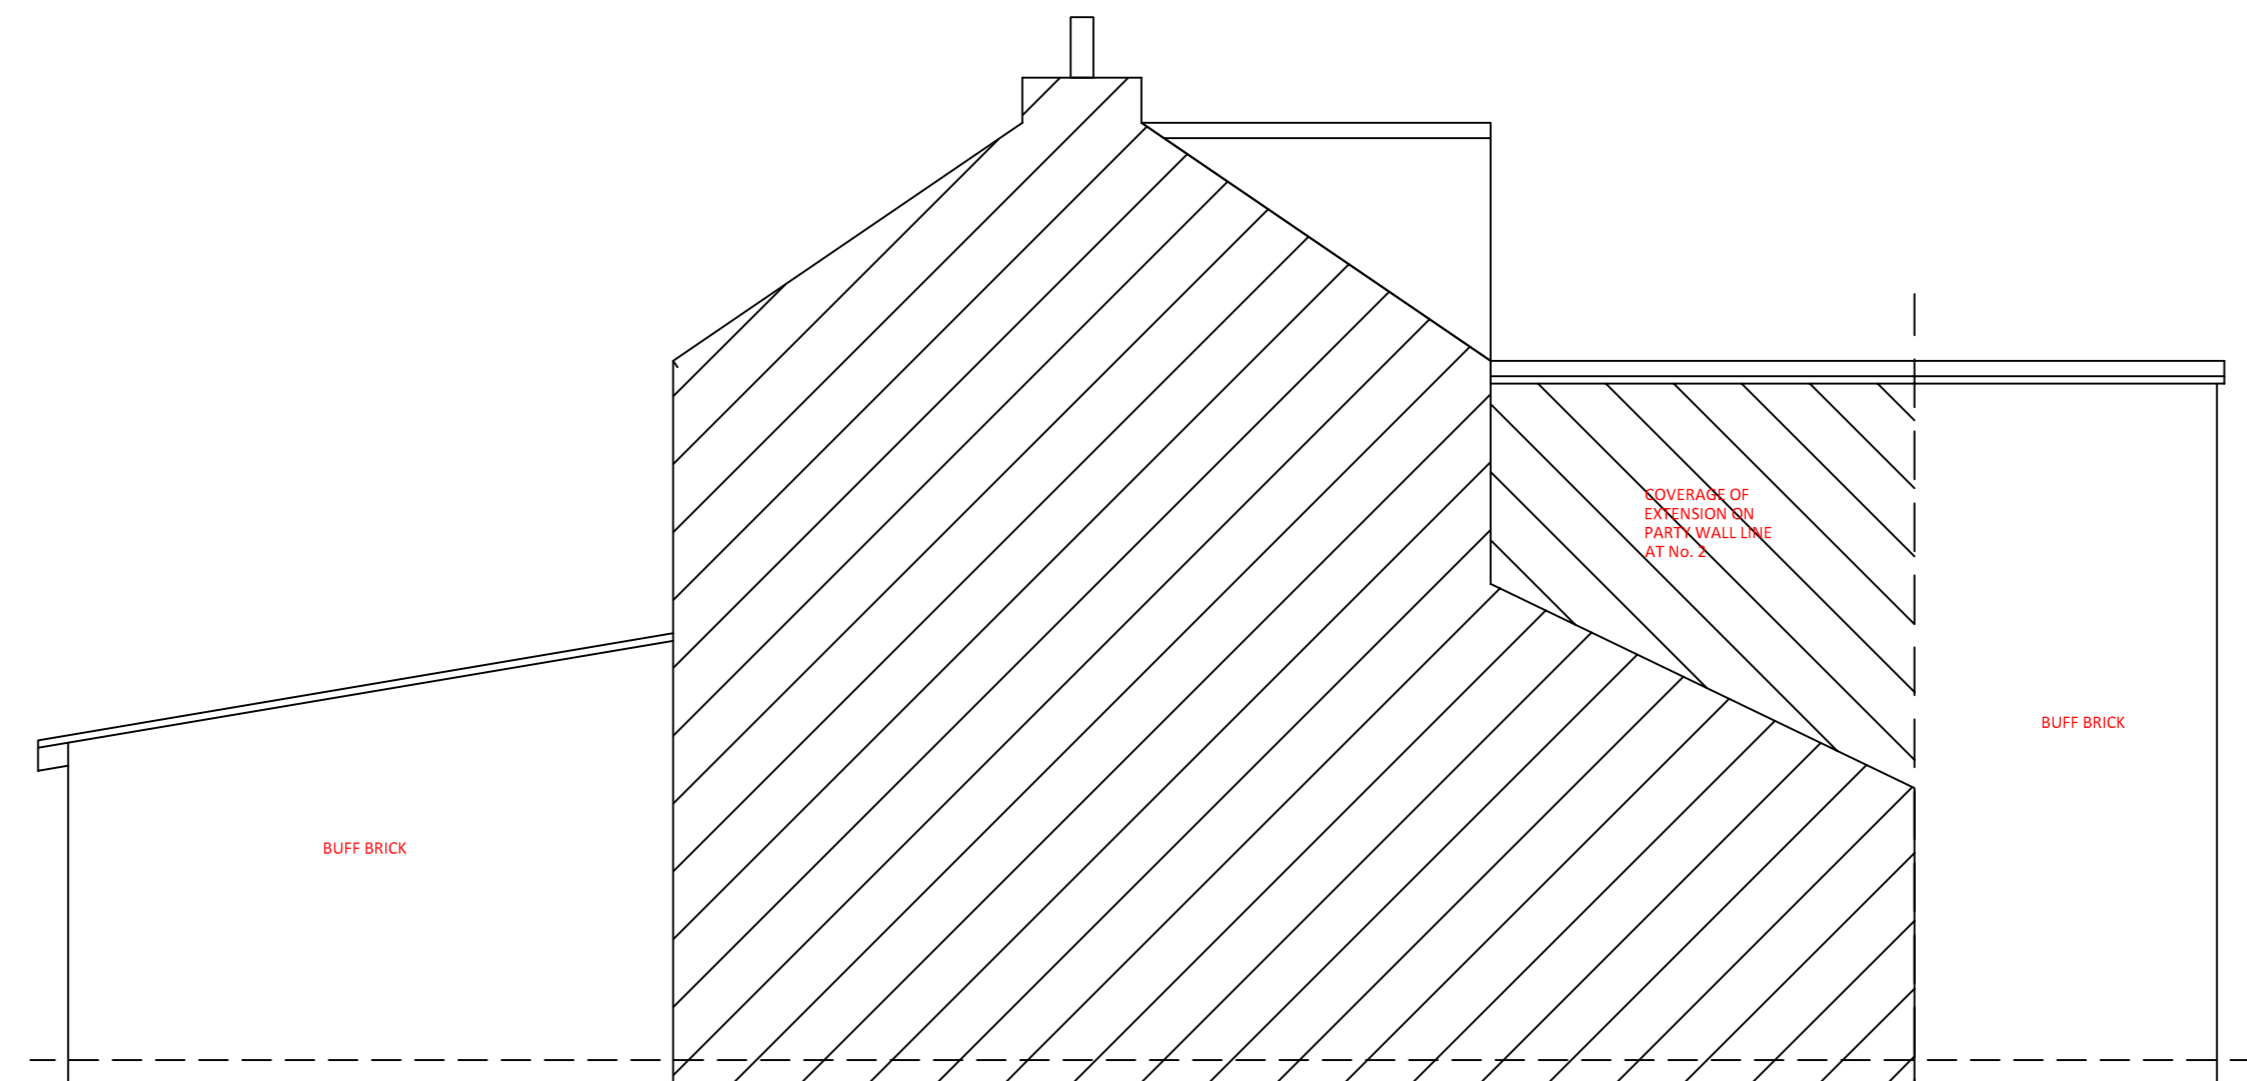

EAST ELEVATION

REV.2 FIRST FLOOR WINDOWS REVISED/DORMER ADDED NOVEMBER 2021  
REV.1 FIRST ISSUE NOVEMBER 2021

<b>DWG. TITLE-</b> PROPOSED ELEVATIONS
<b>DWG. No.-</b> 004
<b>CLIENT-</b> MR. A. MITCHELL
<b>SCALE-</b> 1:50 @ A2
<b>PROJECT-</b> 1 FIFTH ROW, LINTON, NE61 5SL
<b>DATE-</b> OCTOBER 2021
<b>LILLIE</b> DESIGN CONSULTANTS LTD. 07734995569 LILLIE.DC@OUTLOOK.COM