




South West Elevation

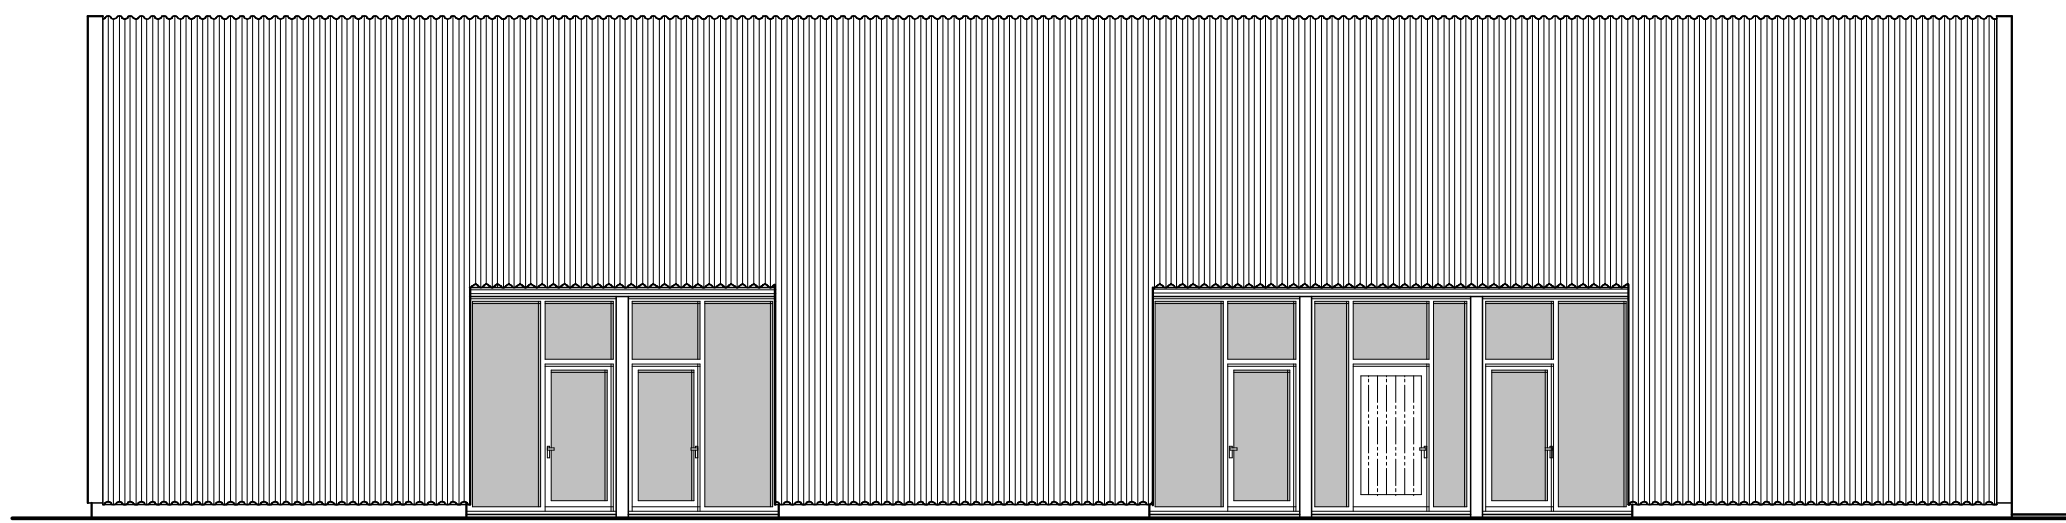

North West Elevation


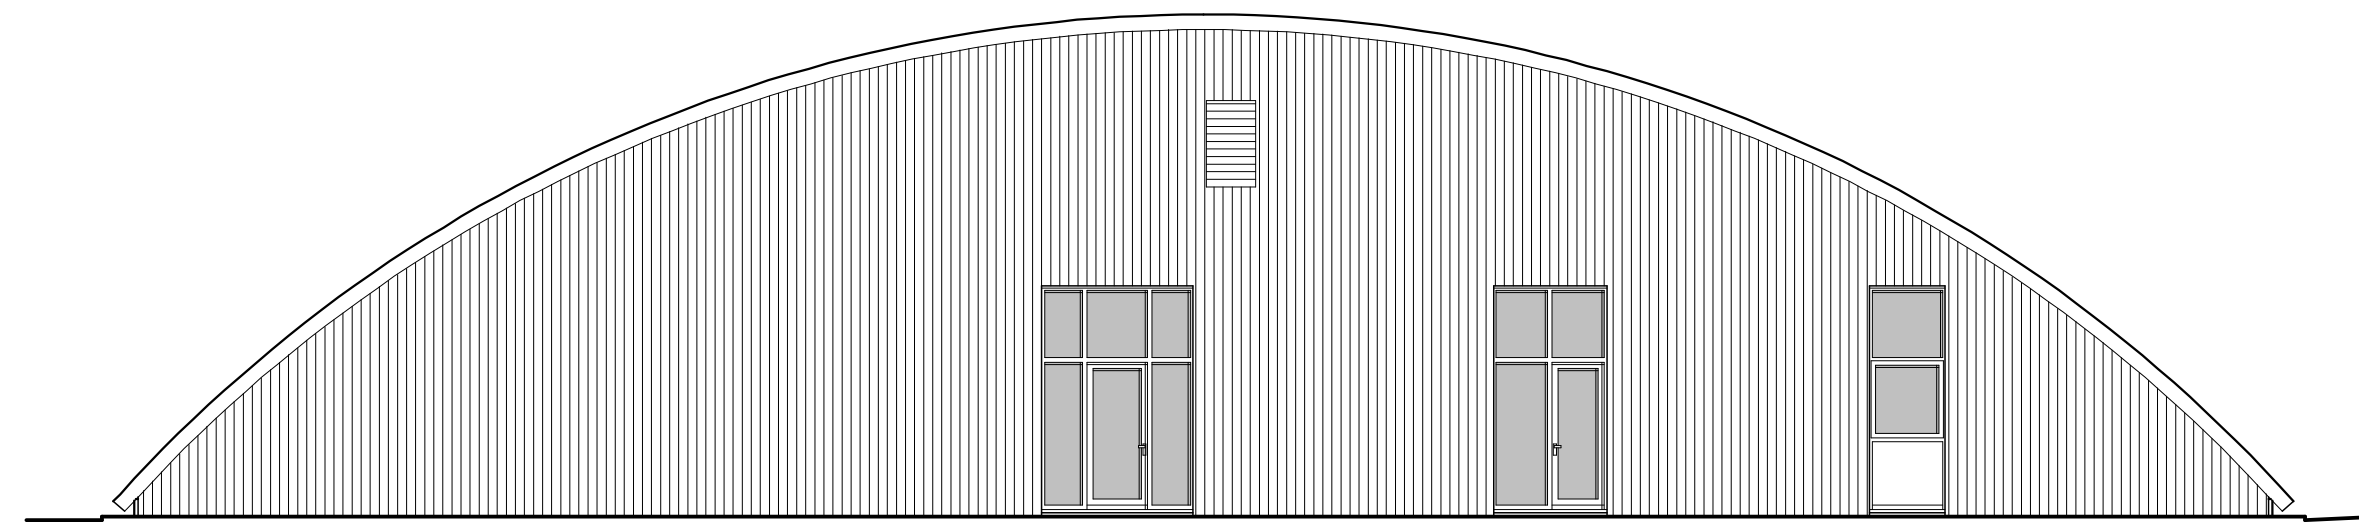


North East Elevation

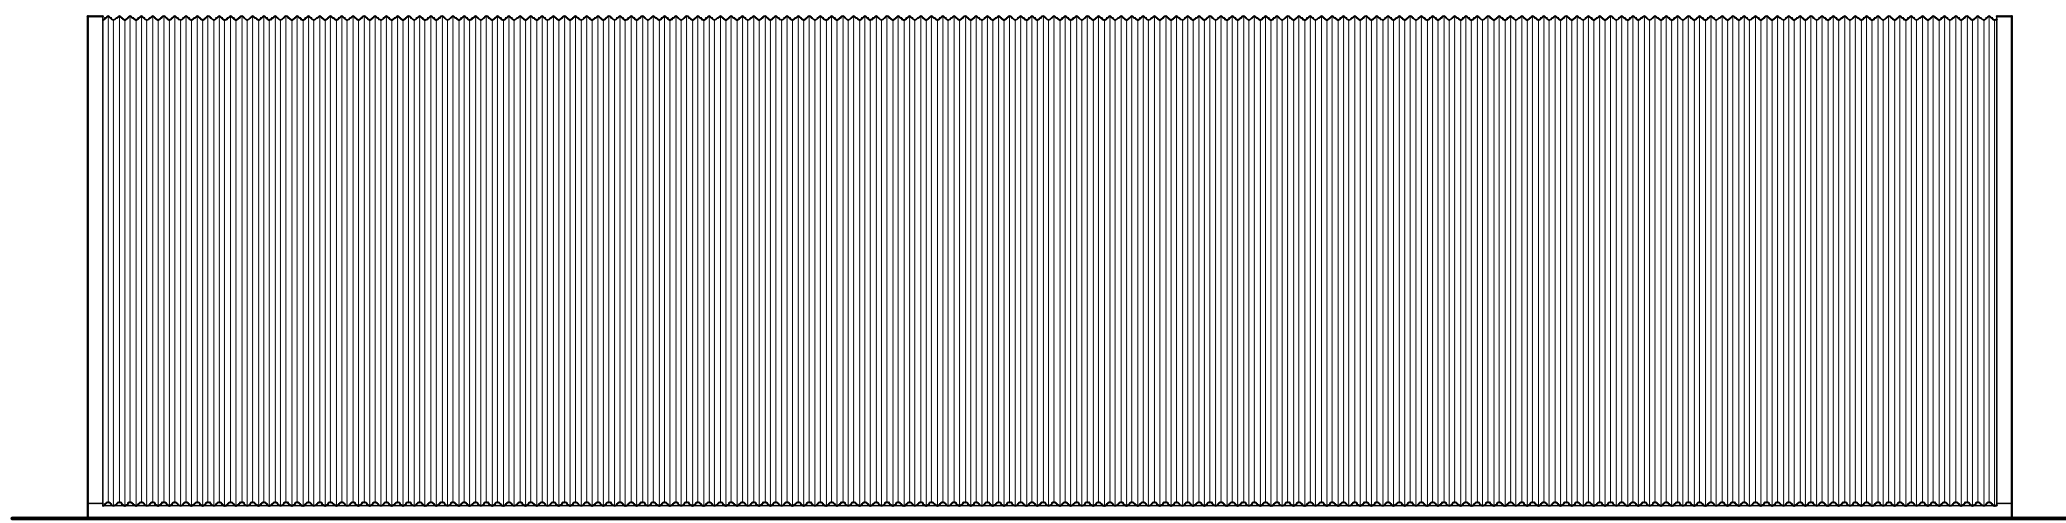

South East Elevation

Floor Area - 349.92sqm (3,765sqft) excl. stores  
 - 393.23sqm (4,231sqft) inc. stores

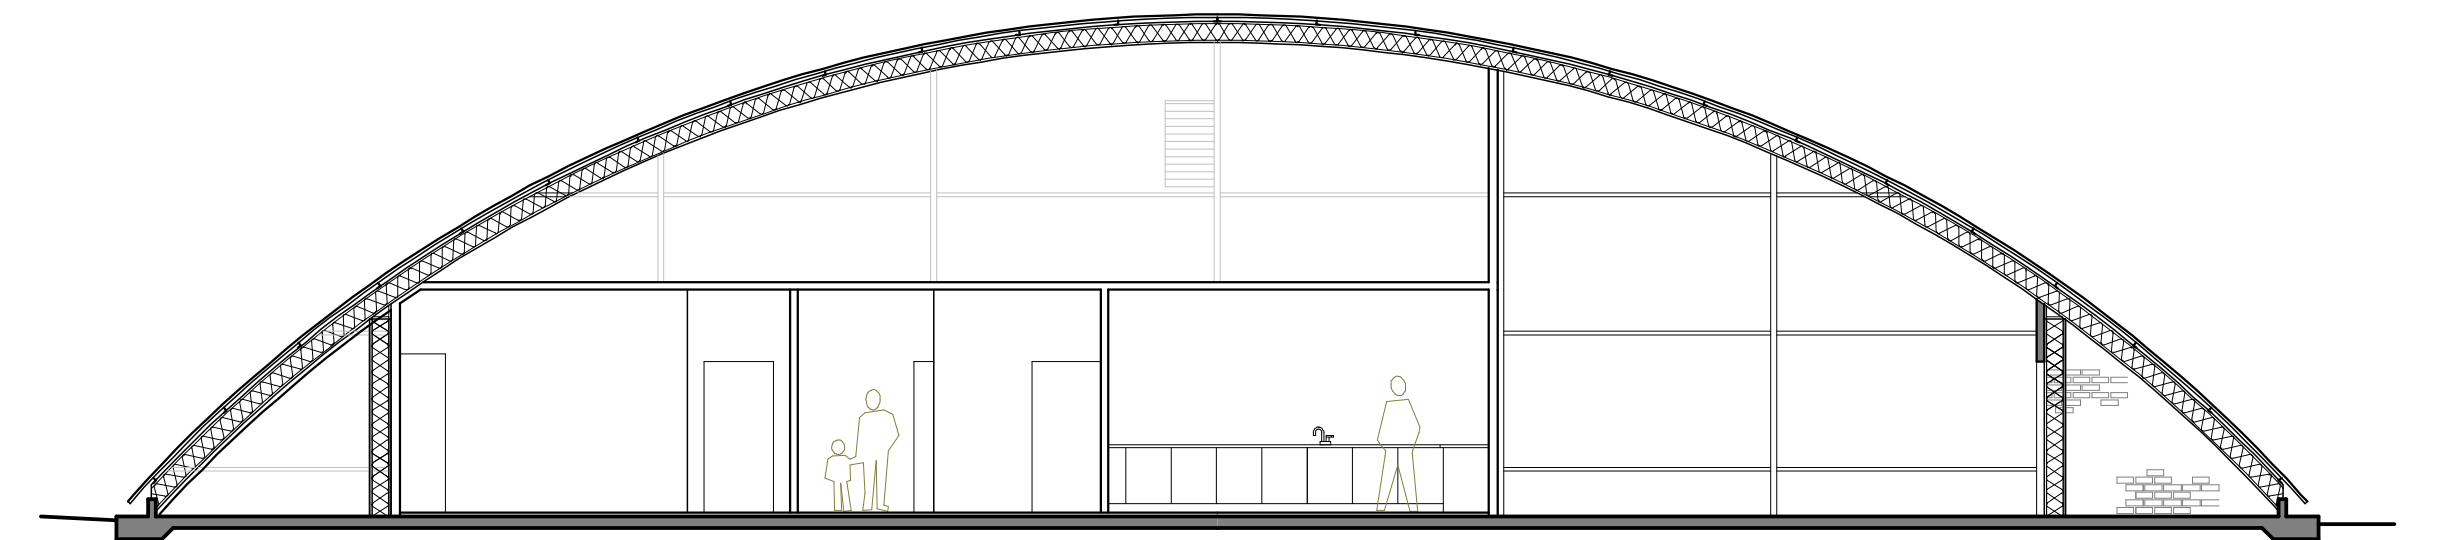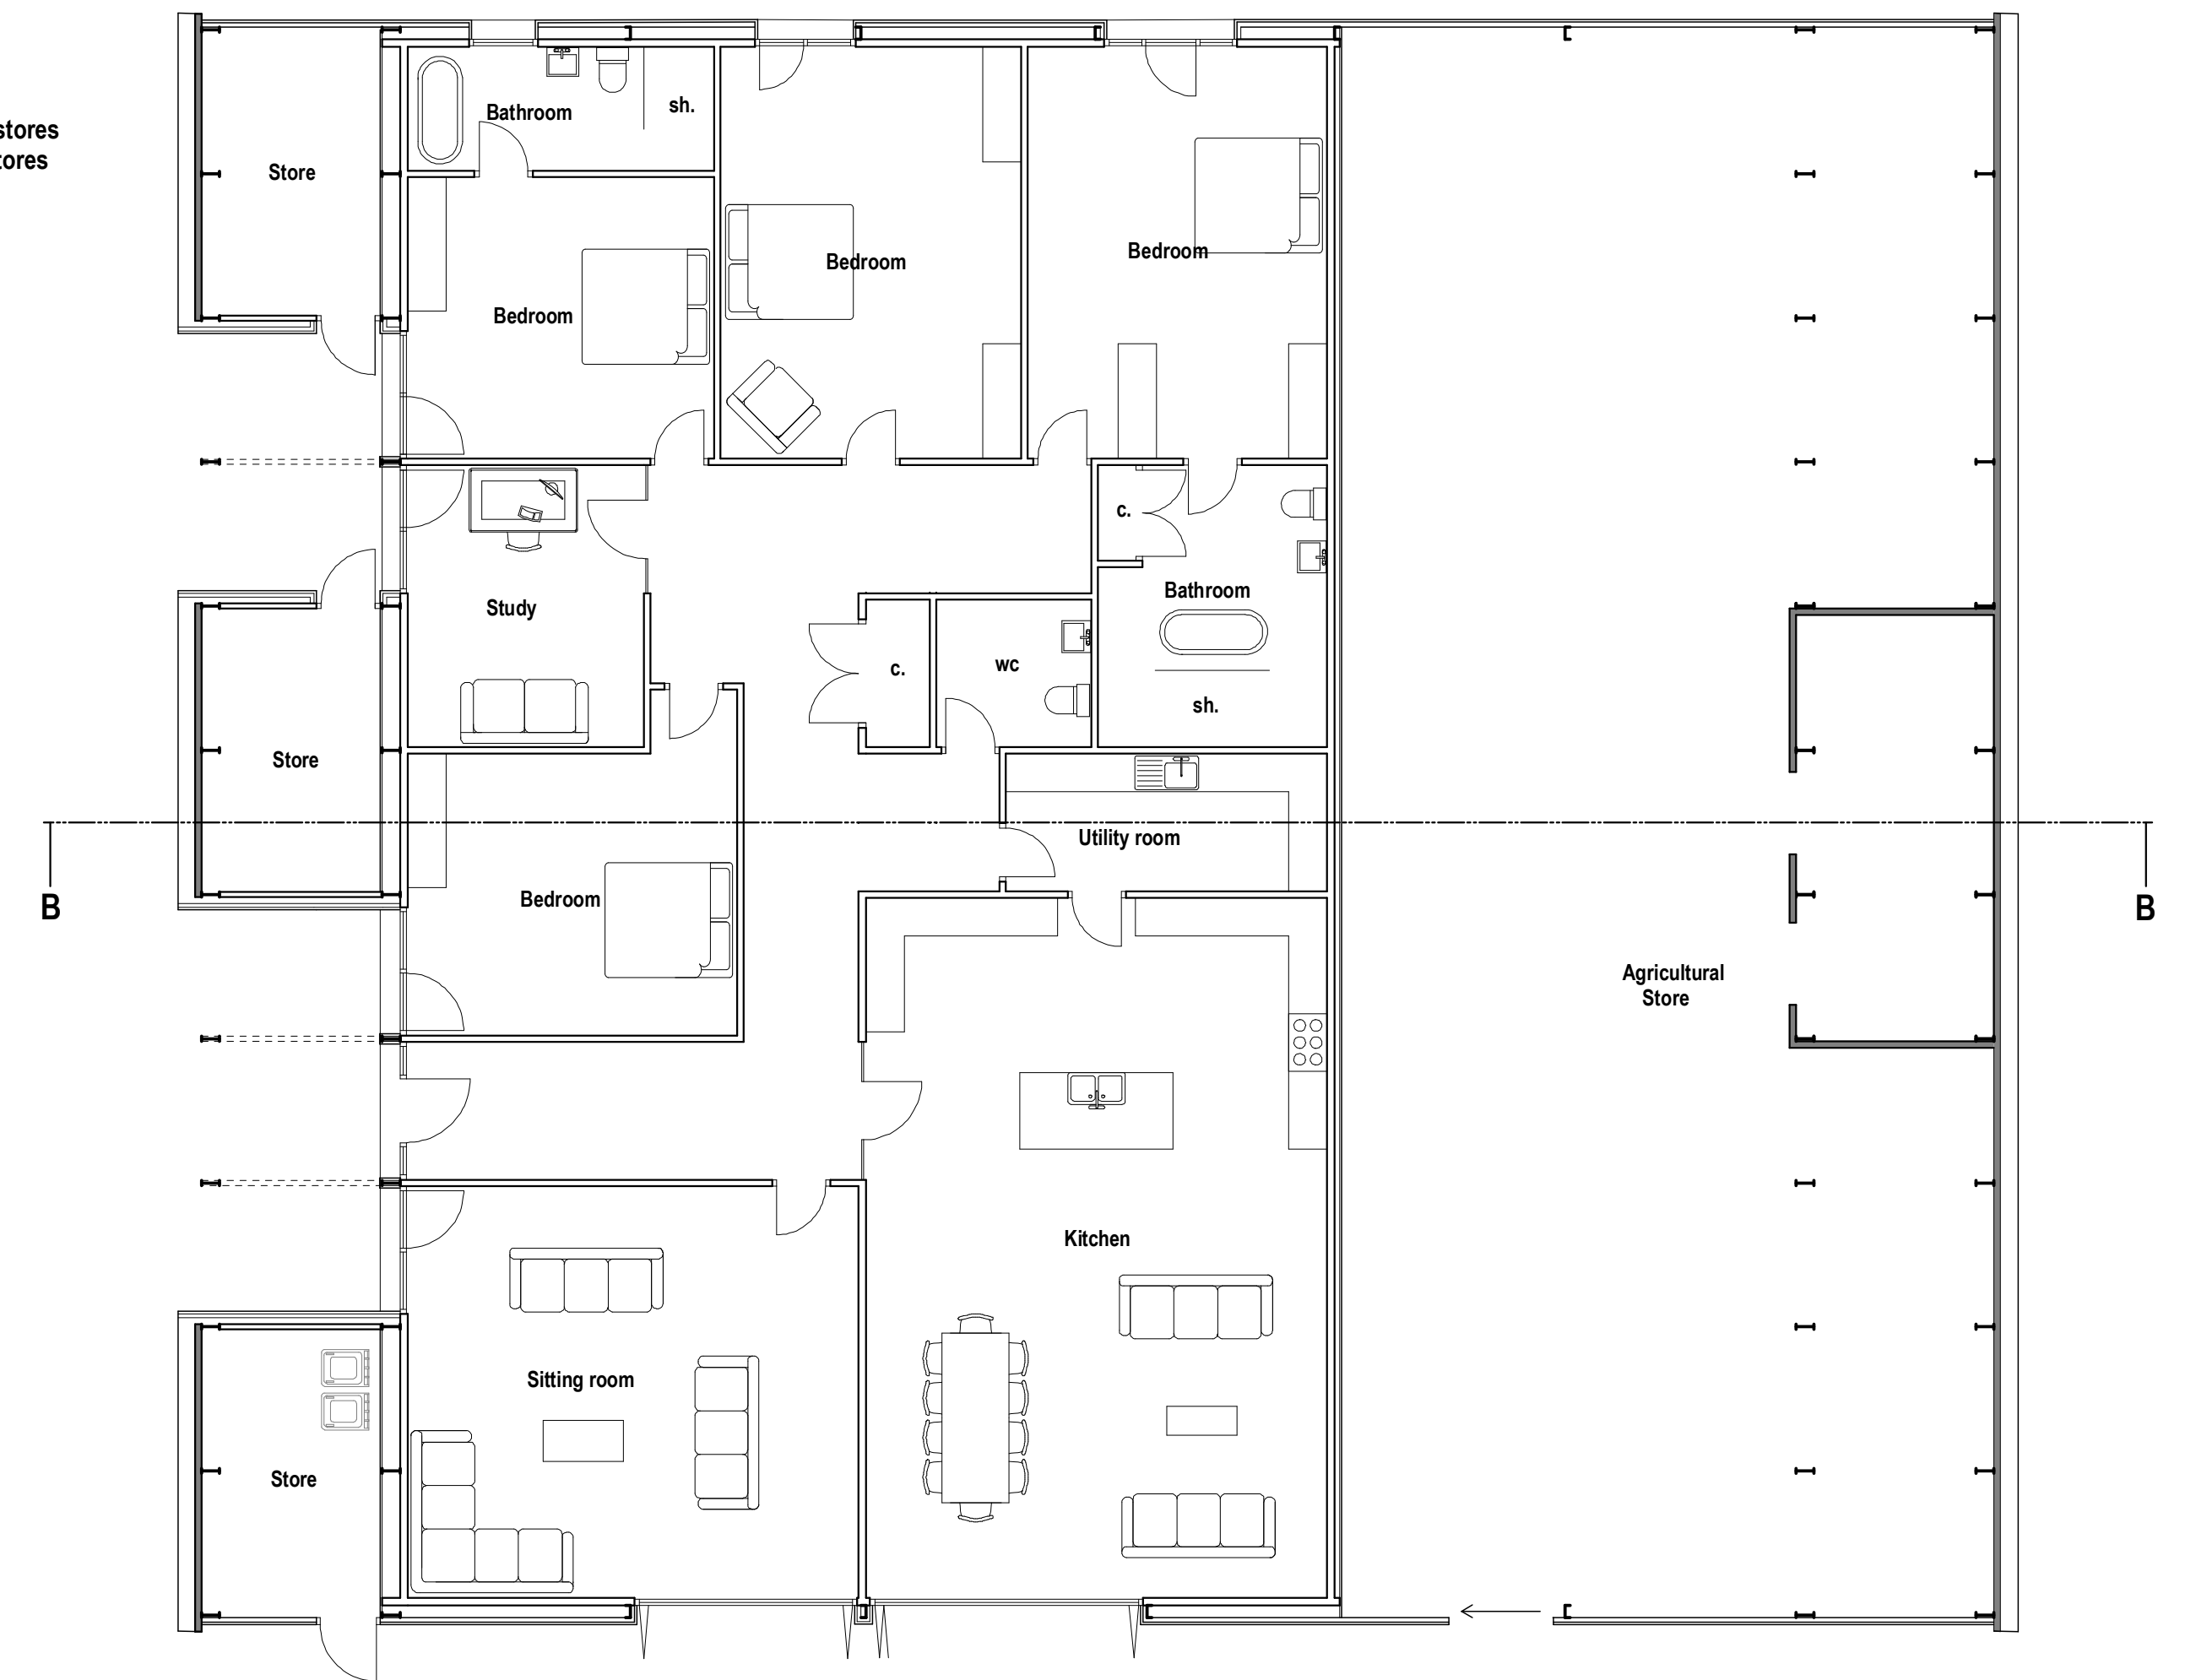

Section B-B



Building Design Solutions <small>Simon S Beeby BSc(Hons) MRICS FAAV 01670 786091</small>	
Client	Mr & Mrs D Brown
Job	Former Airfield, Tranwell
Title	Proposed Floorplans, Elevations & Section
Drg. No.	217930-E
Date	Aug 2021
Rev.	Scale 1:100 @ A1