




South West Elevation

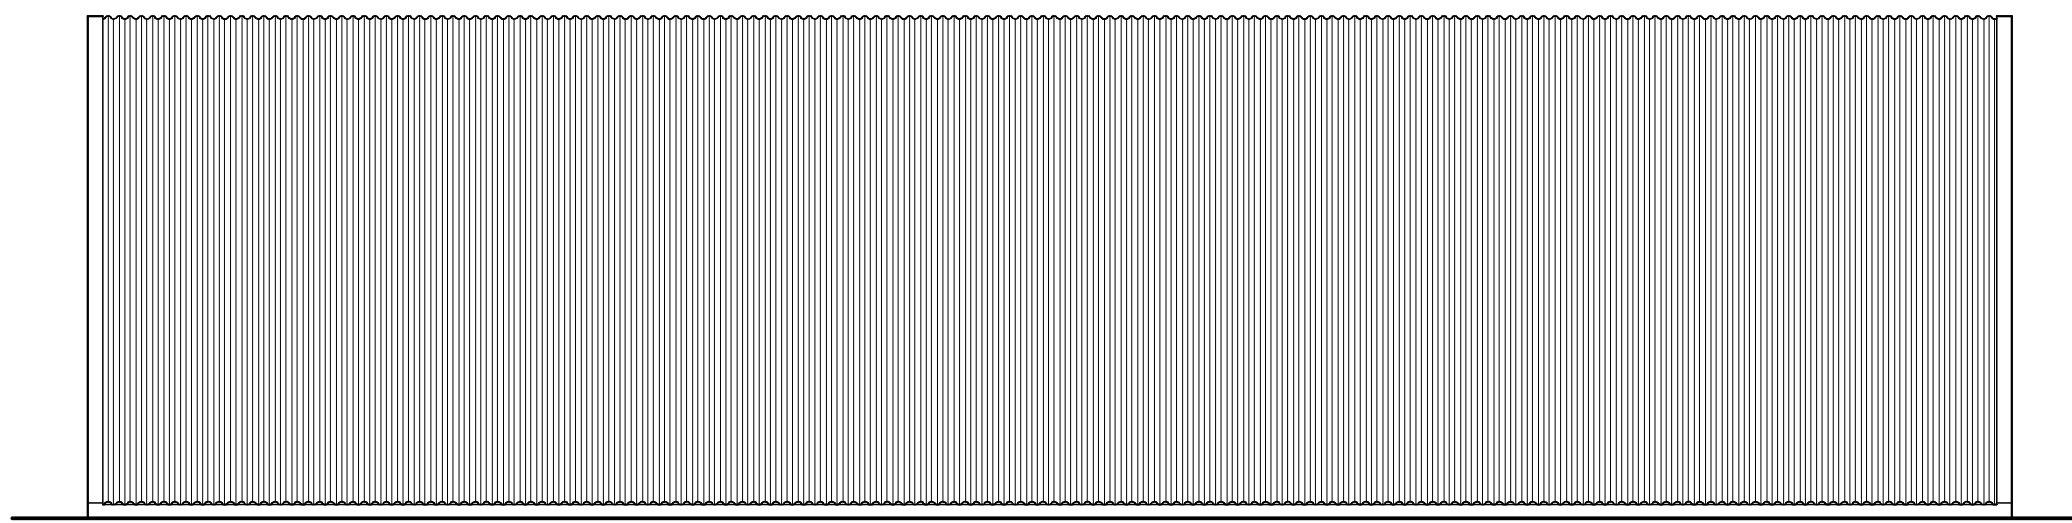



North West Elevation

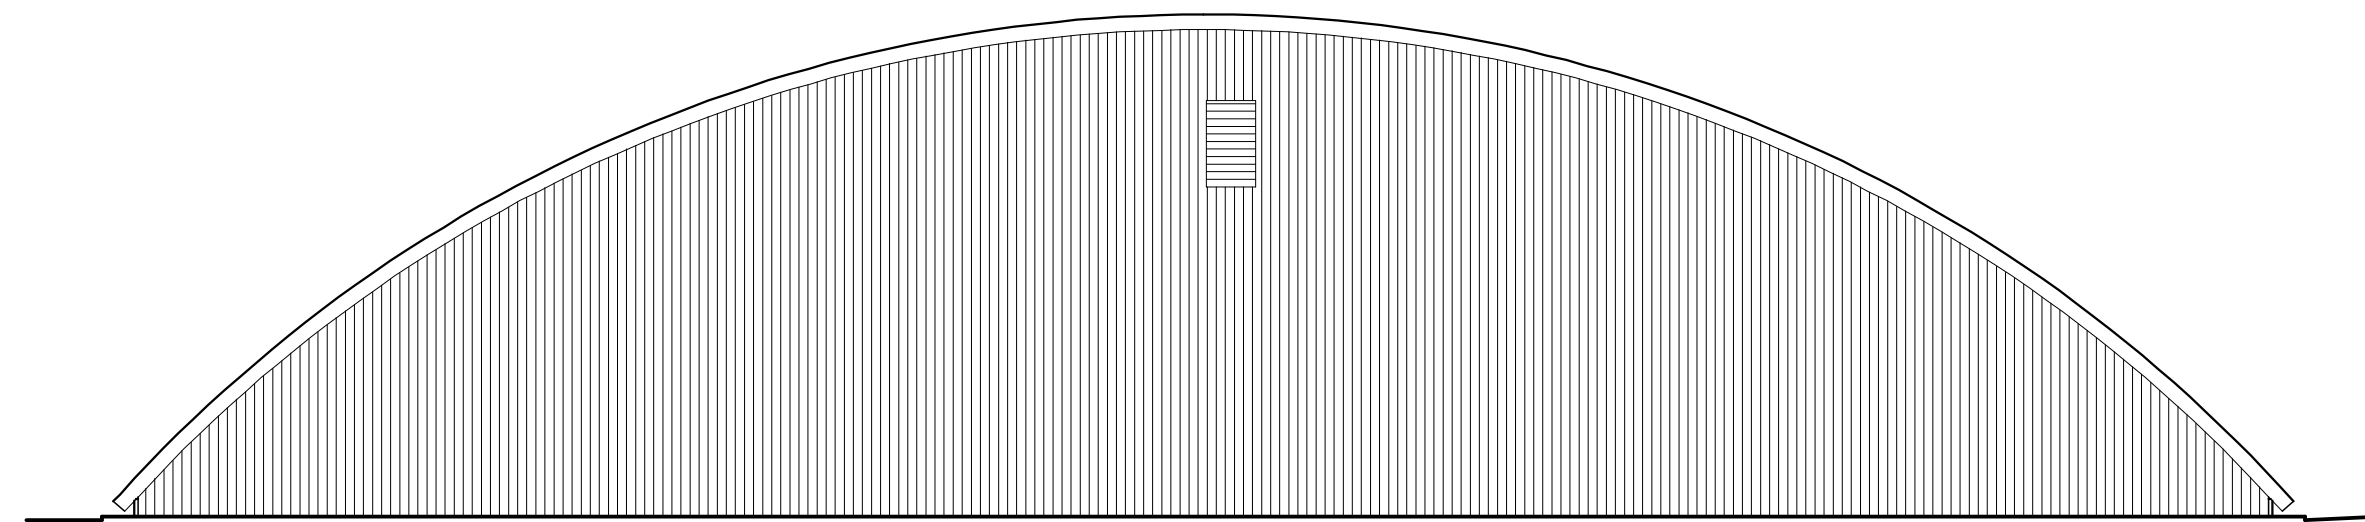

North East Elevation

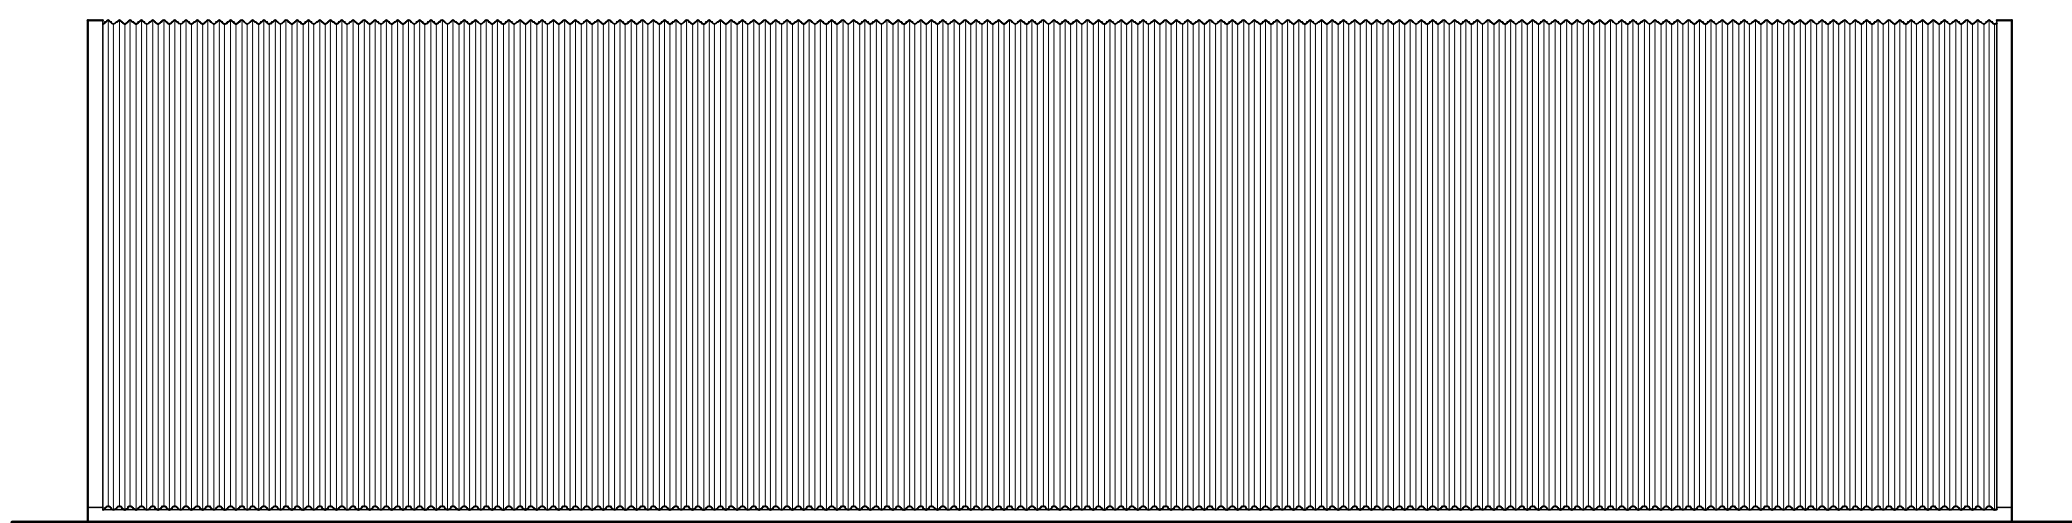


South East Elevation

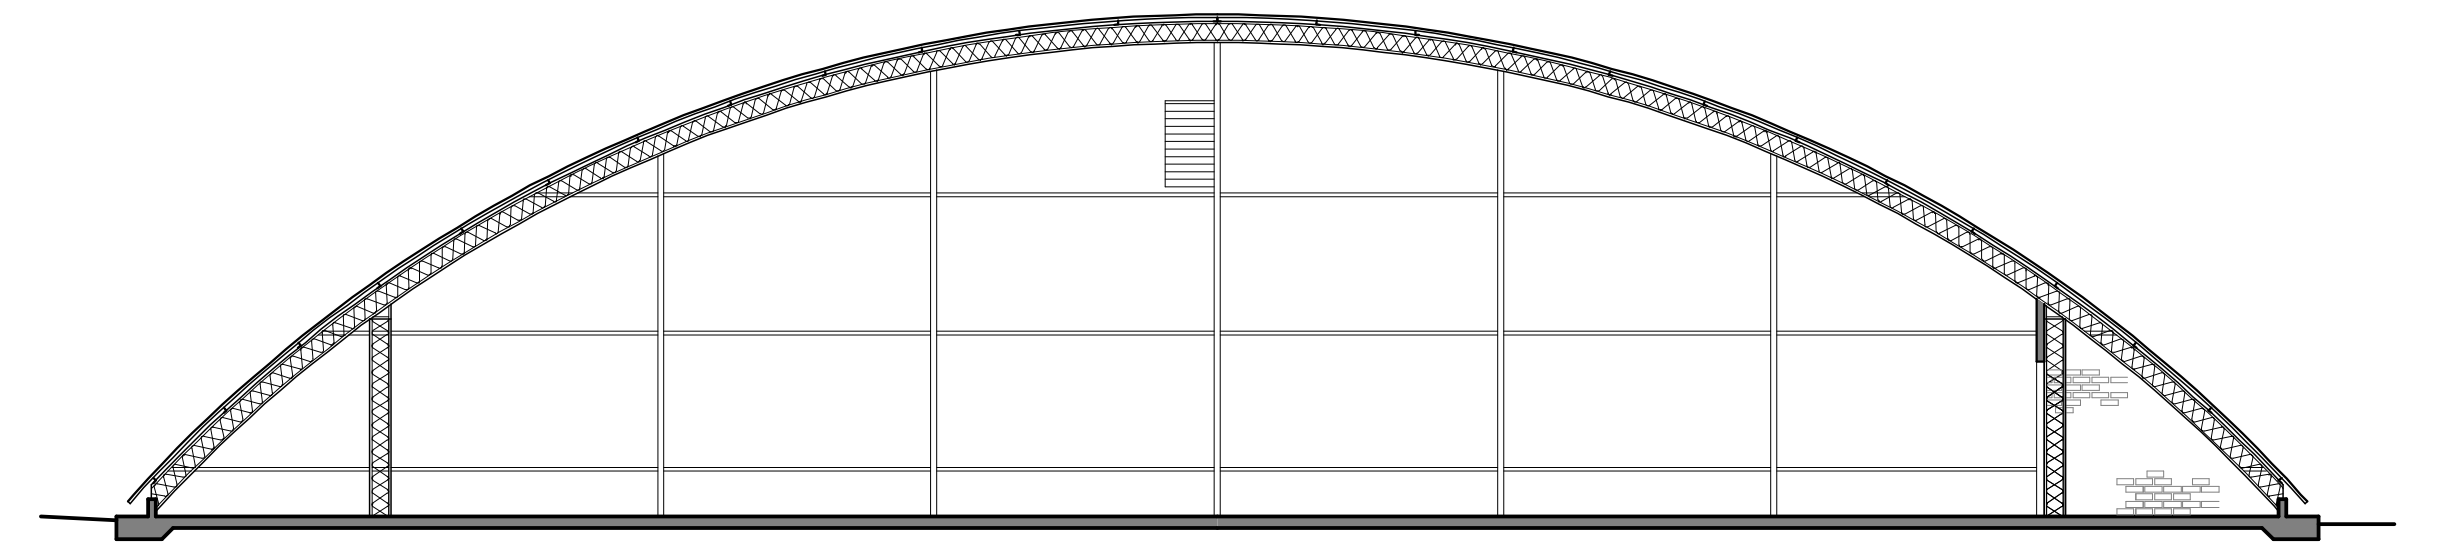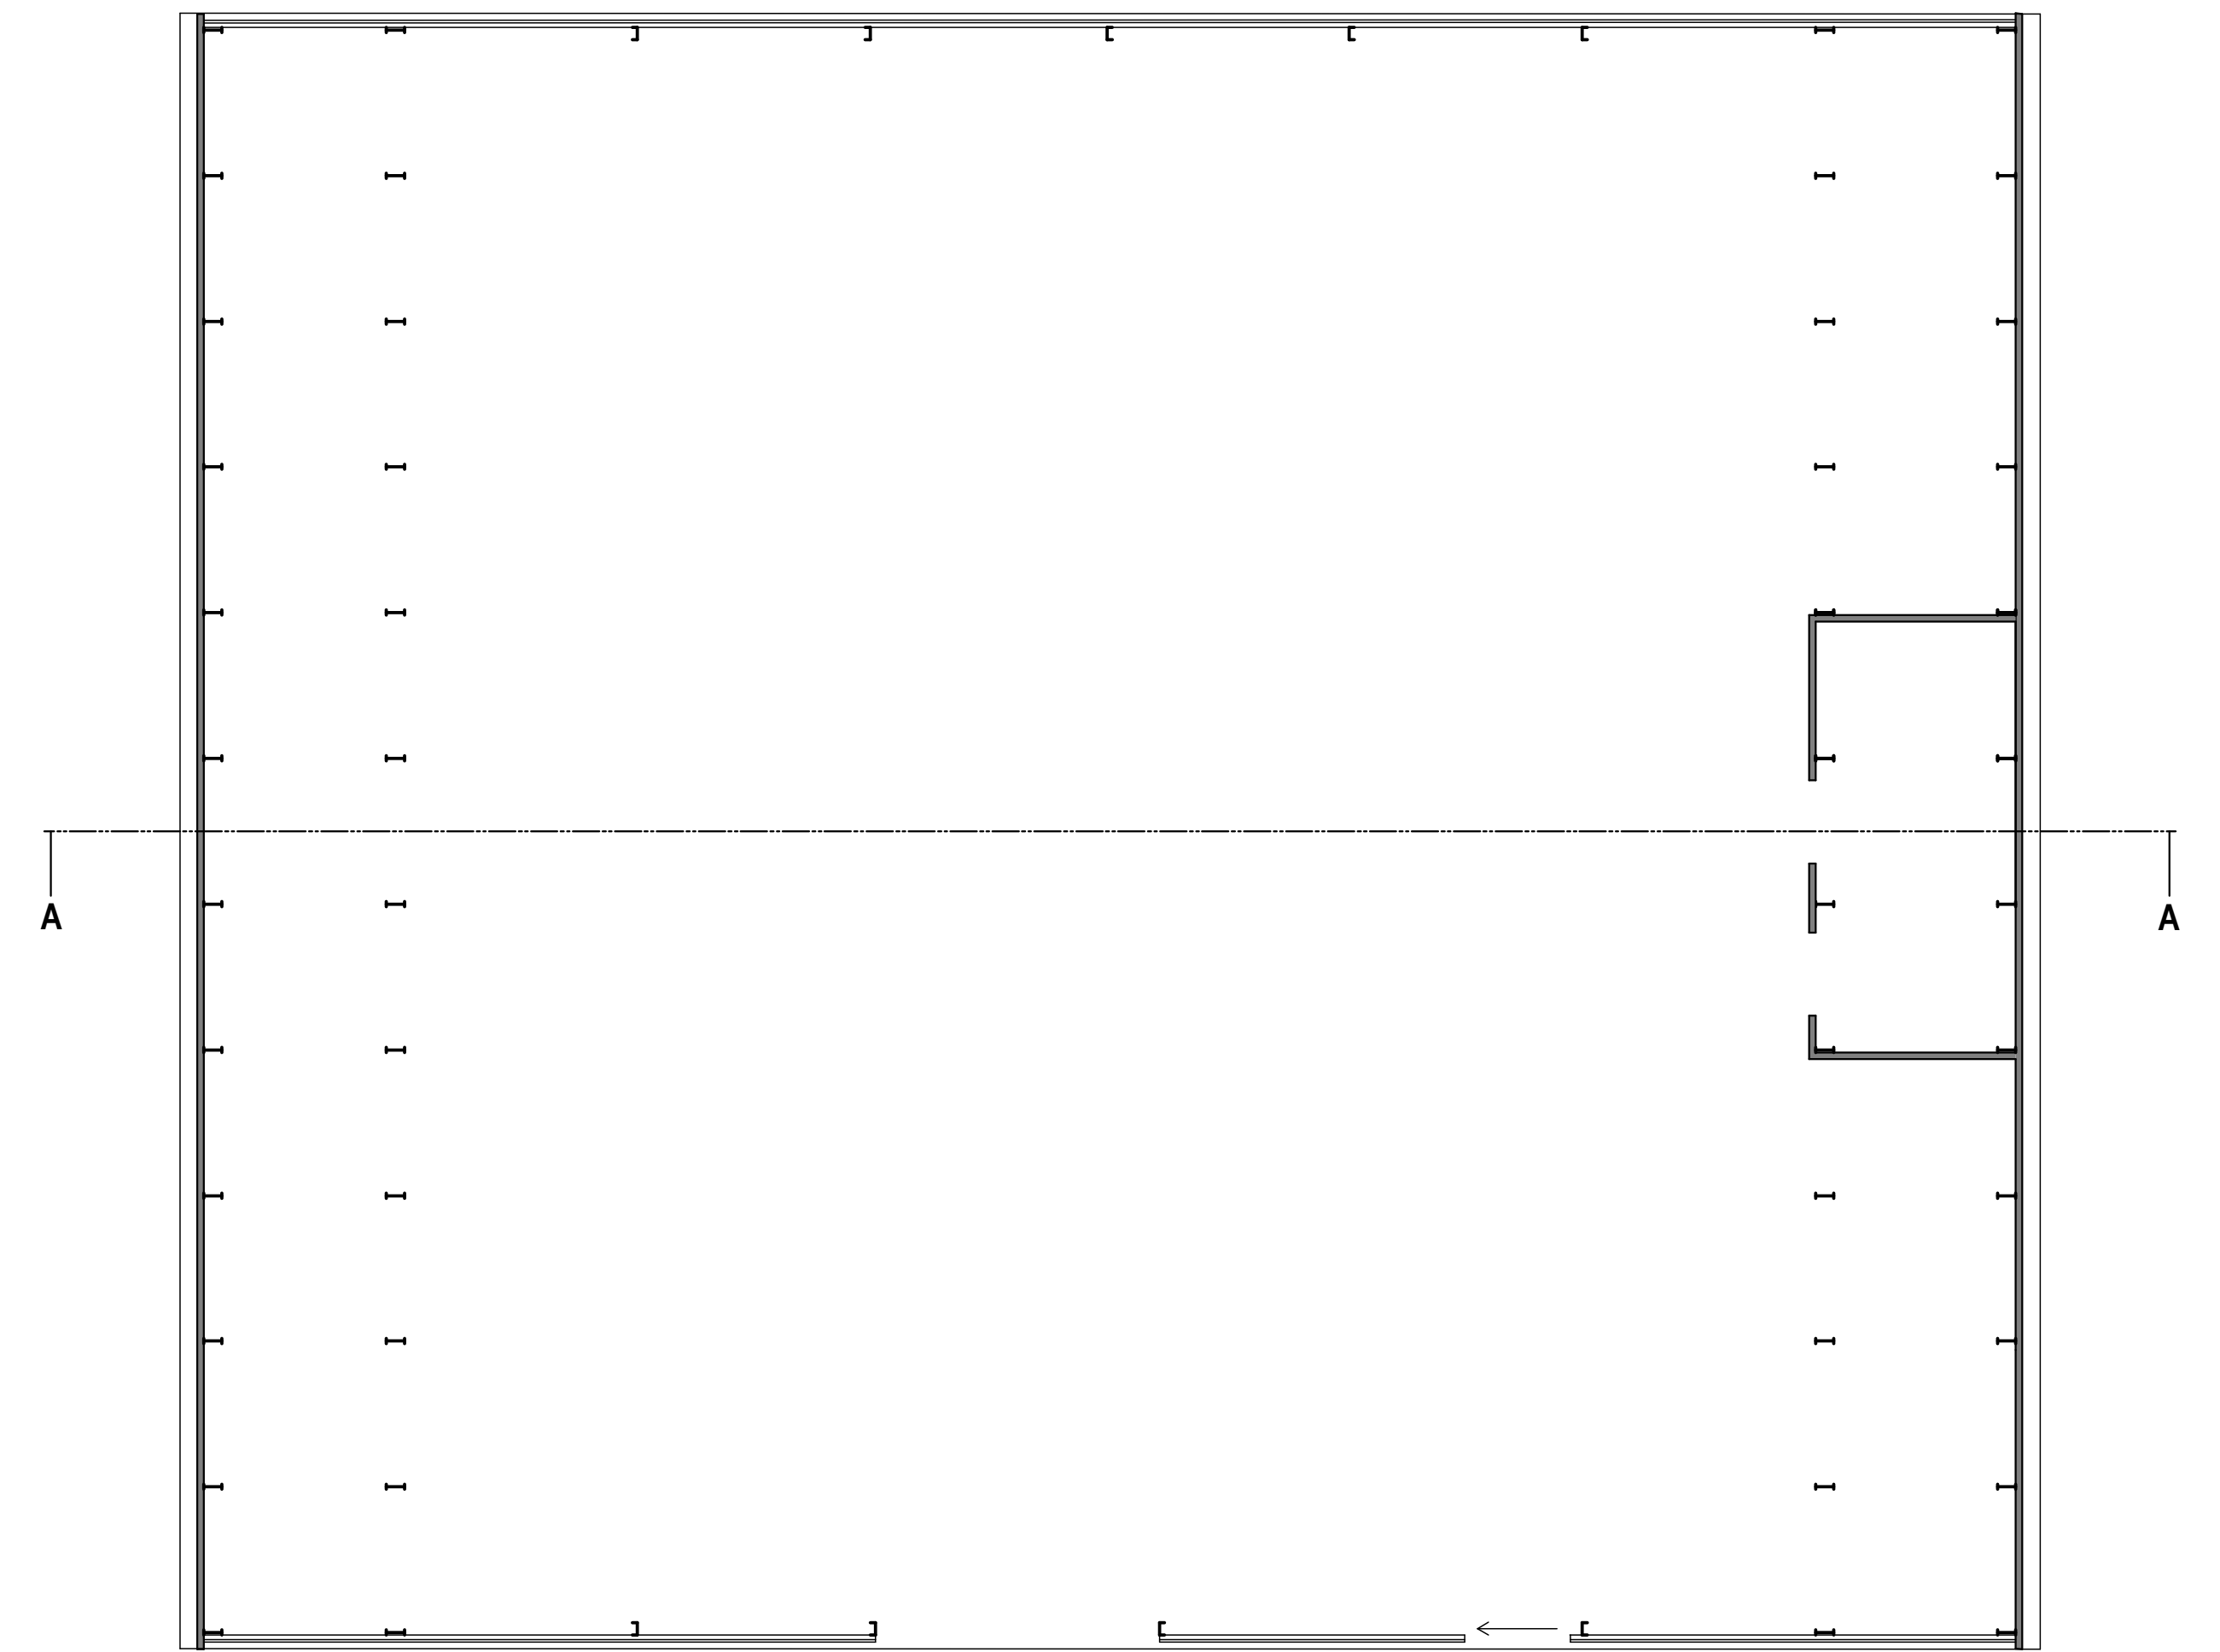

Section A-A



 Building Design Solutions	
<small>Simon S Beeby BSc(Hons) MRICS FAAV 01670 786091</small>	
Client	Mr & Mrs D Brown
Job	Former Airfield, Tranwell
Title	Existing Floorplans, Elevations & Section 
Dwg. No.	217930-D
Date	Aug 2021
Rev.	
Scale	1:100 @ A1