


SITE PLAN AS PROPOSED scale 1:200



LOCATION PLAN scale 1:1000

Ordnance Survey (c) Crown Copyright 2019. All rights reserved. Licence number 100022432

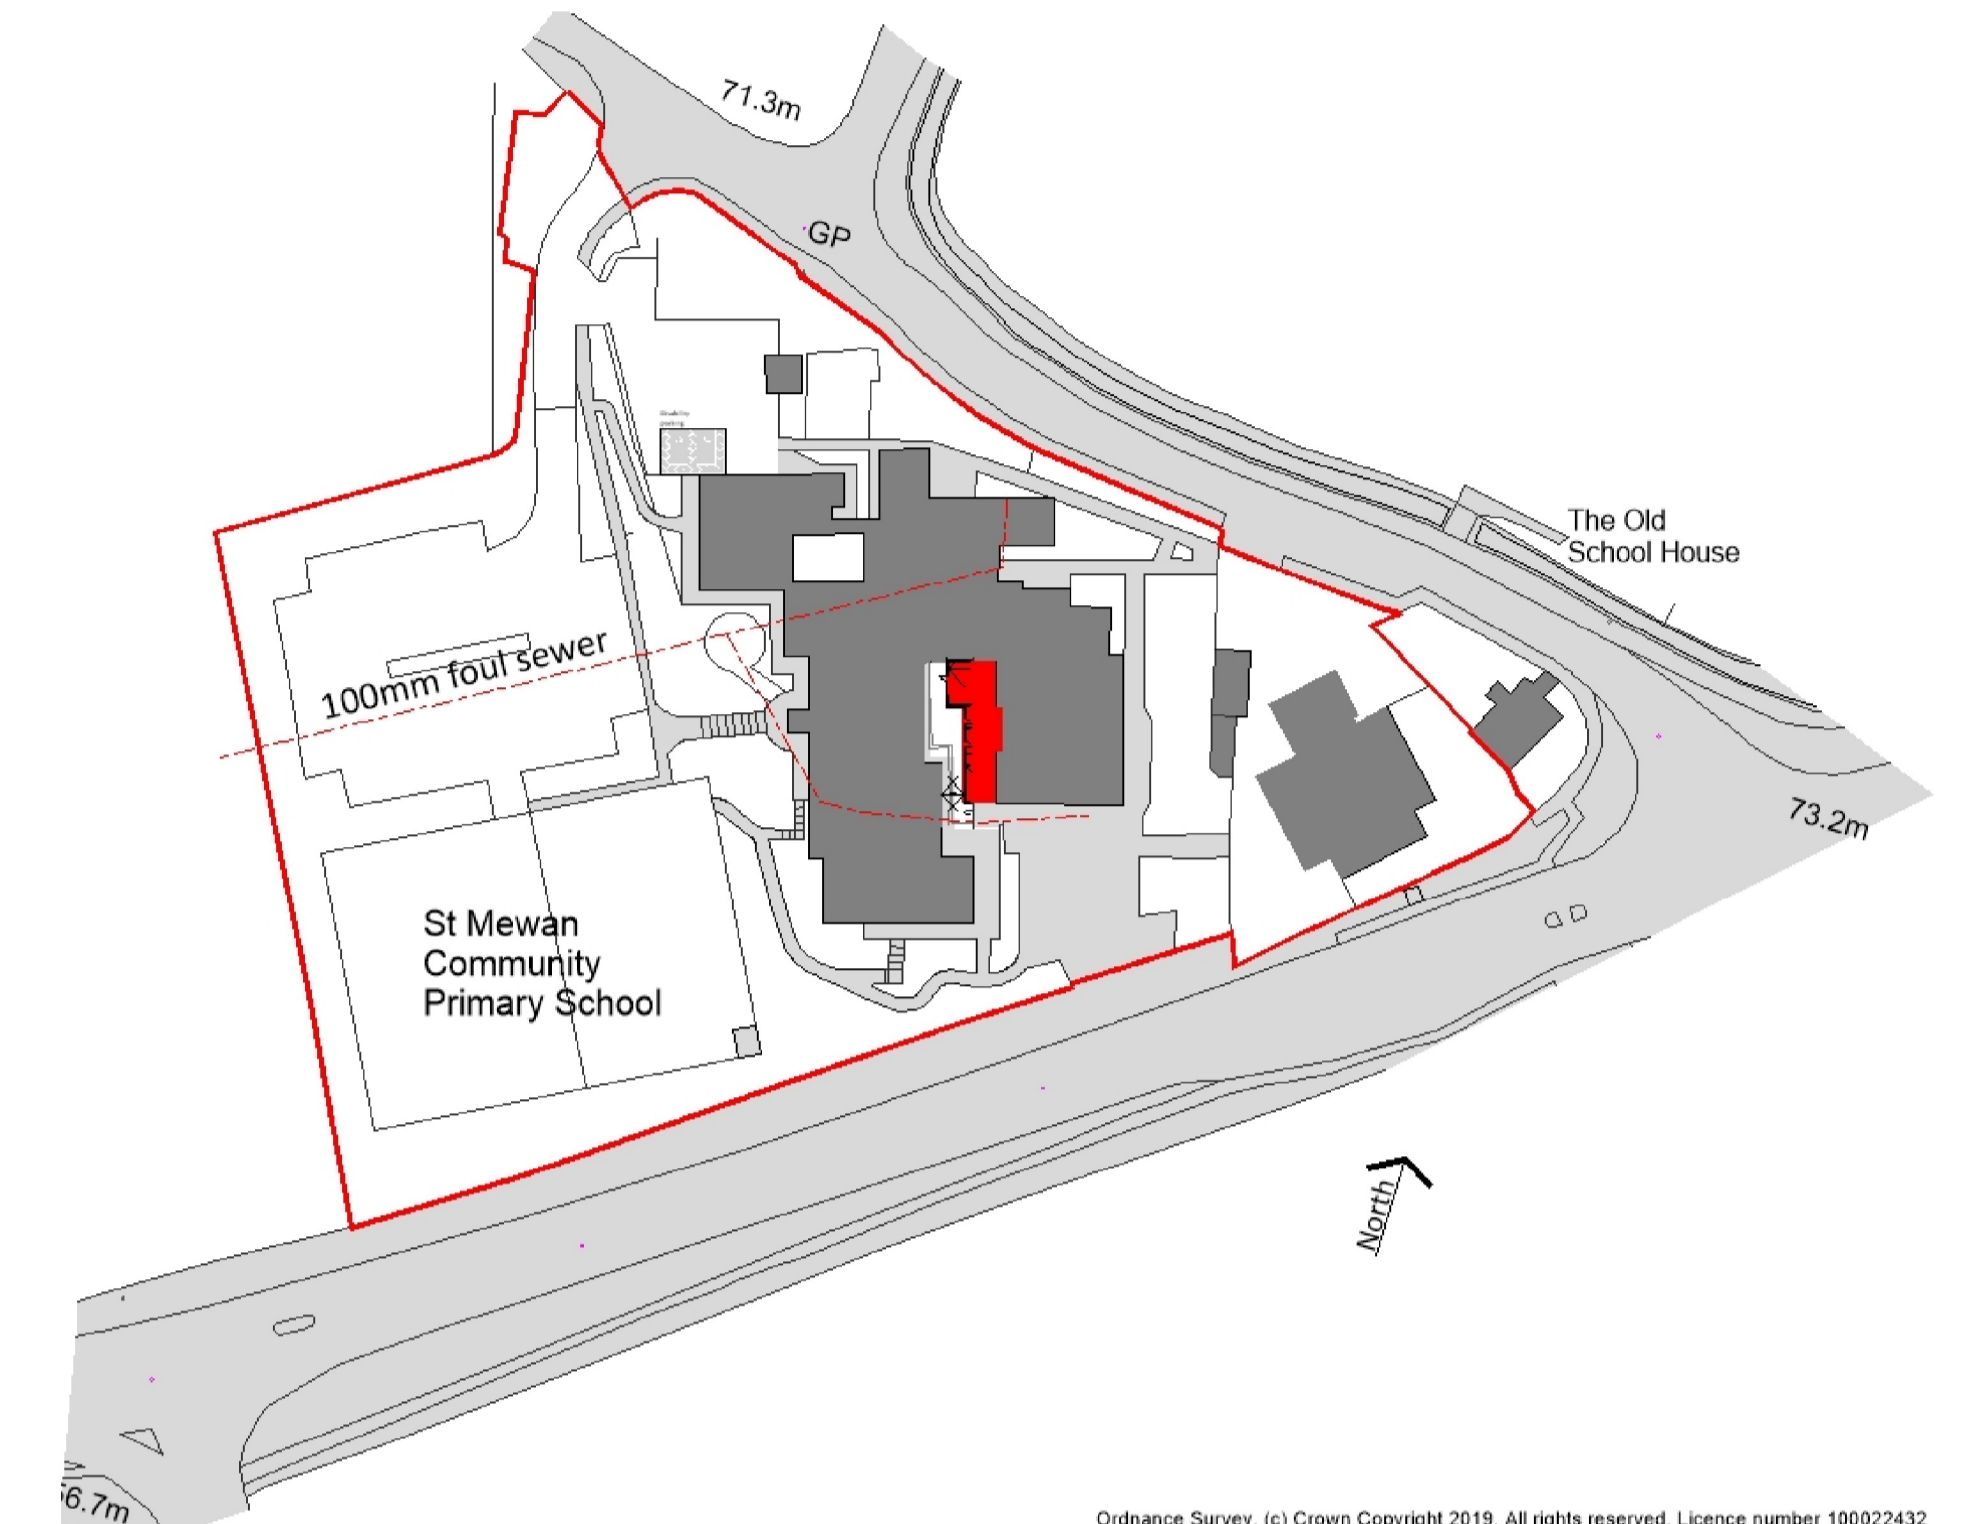

CAD ARCHITECTS LTD  
 COURTLEIGH HOUSE, 74-75 LEMON STREET  
 TRURO, CORNWALL, TR1 2PN  
 CALL: 01872 630 040  
 MAIL: studio@cadarchitects.co.uk  
 WEB: www.cadarchitects.co.uk



Chartered Practice  
 RH

EXTENSION  
 ST MEWAN PRIMARY SCHOOL  
 C.E.L.T.  
 LOCATION & SITE PLANS AS PROPOSED

250621  
 1:200 & 1000 @ A1

PLANNING	2907.C.2	A
----------	----------	---