


SITE PLAN AS EXISTING scale 1:200



LOCATION PLAN scale 1:1000

Ordnance Survey (c) Crown Copyright 2019. All rights reserved. Licence number 100022432

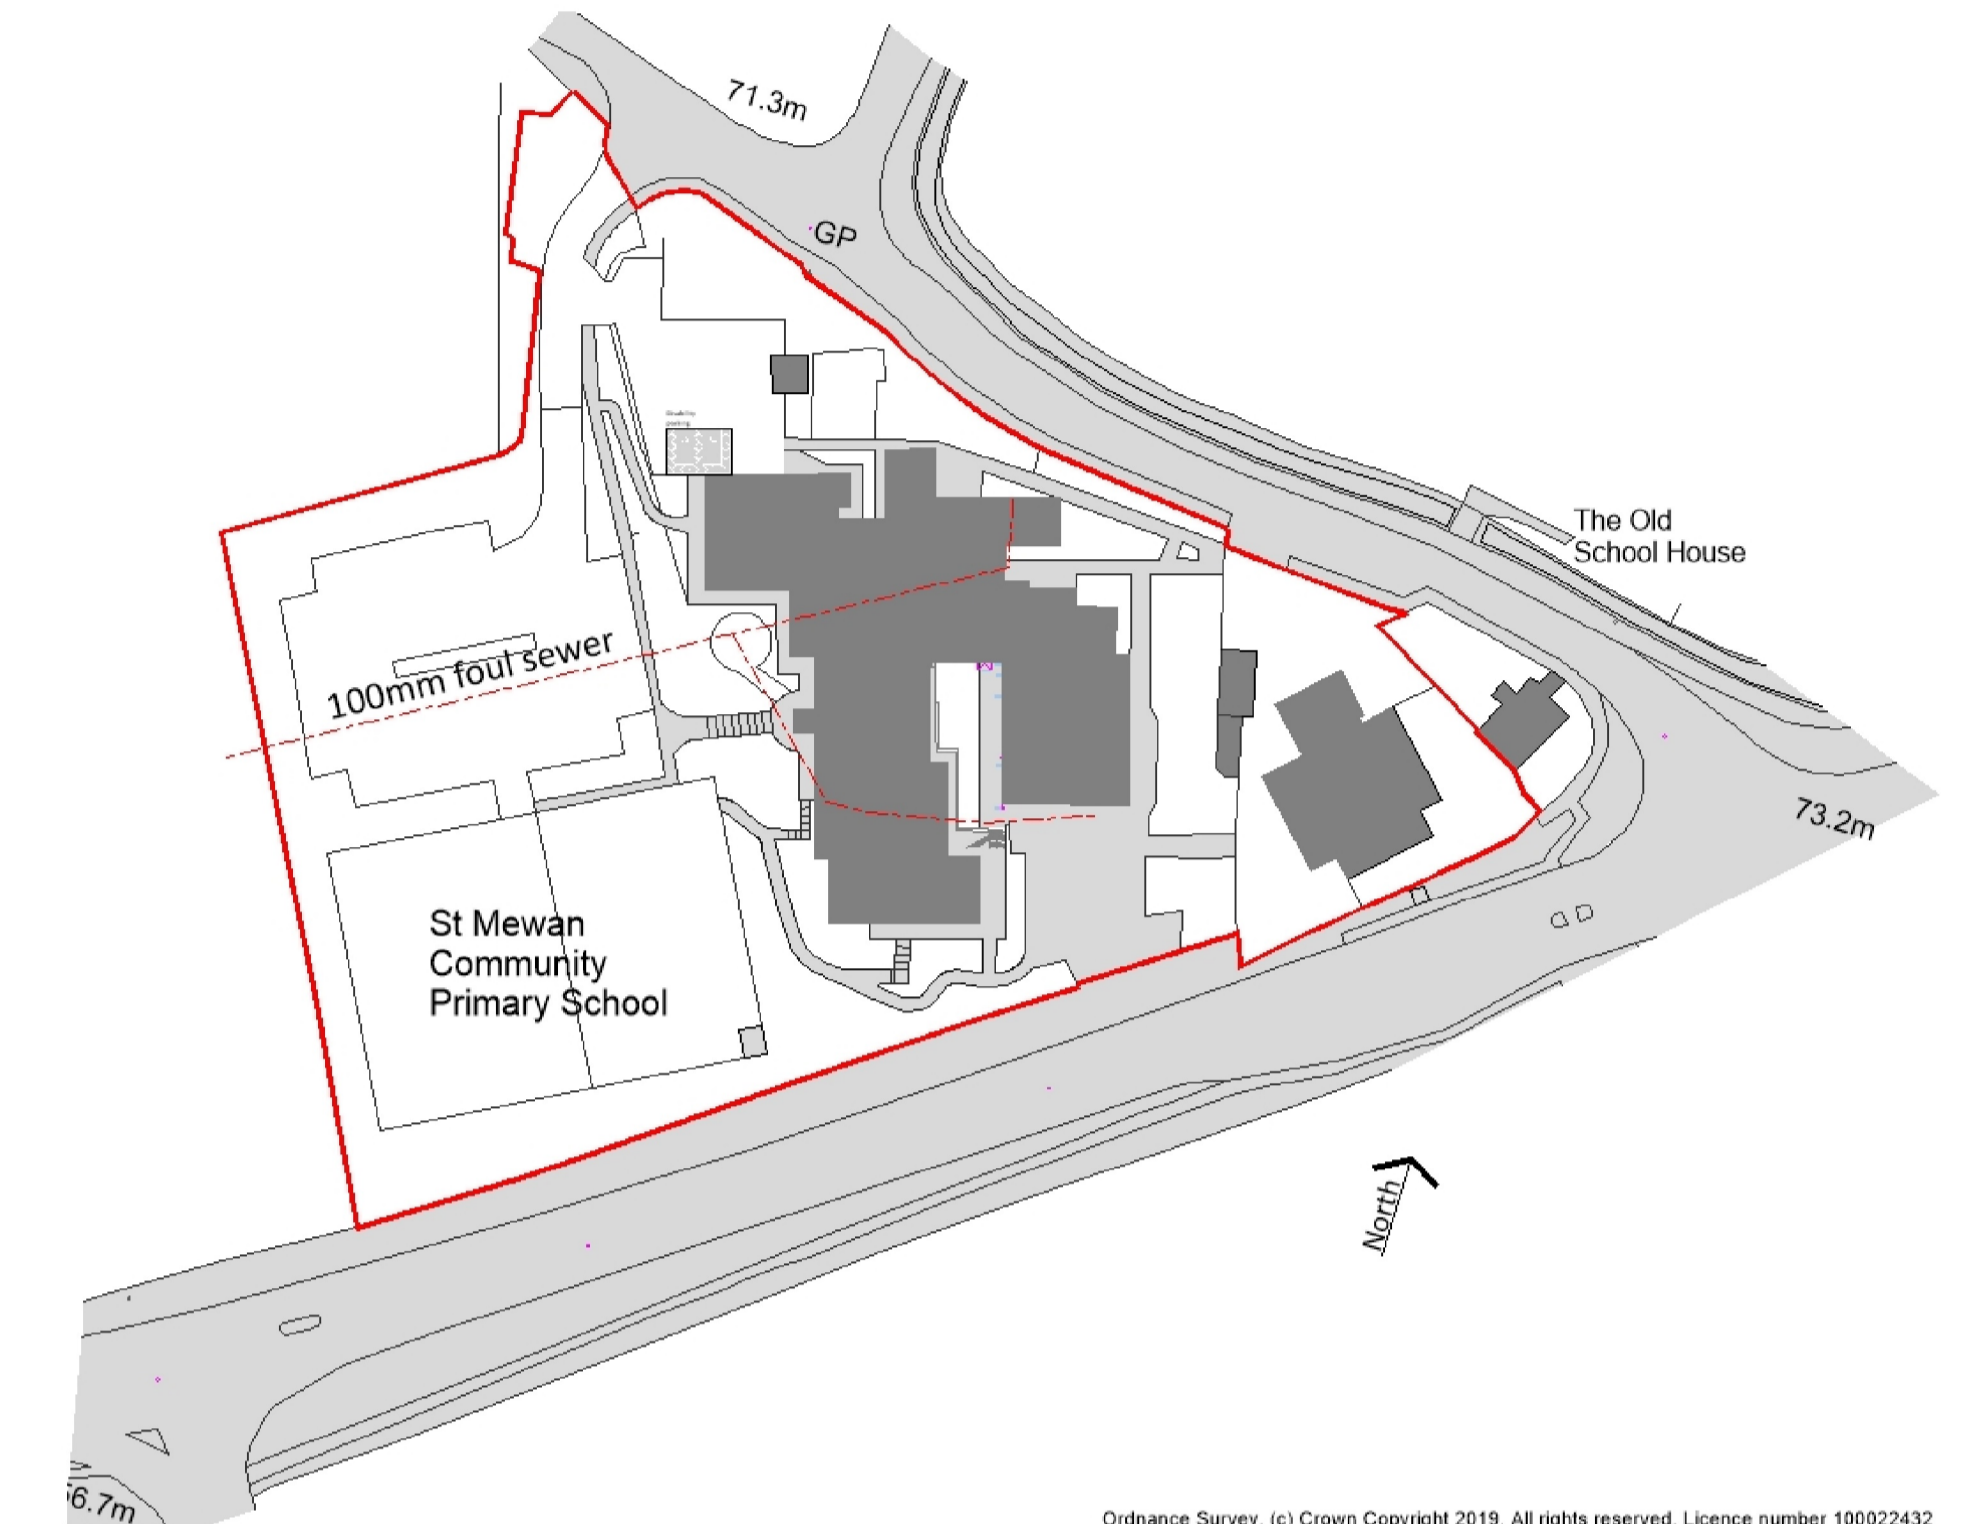

CAD ARCHITECTS LTD
 COURTLEIGH HOUSE, 74-75 LEMON STREET
 TRURO, CORNWALL, TR1 2PN
 CALL: 01872 630 040
 MAIL: studio@cadarchitects.co.uk
 WEB: www.cadarchitects.co.uk



Chartered Practice
 RH

EXTENSION
 ST MEWAN PRIMARY SCHOOL
 C.E.L.T.
 LOCATION & SITE PLANS AS EXISTING

PLANNING	2907.C.1	
----------	----------	--