


Drawing to be read in conjunction with consultants information
Do not scale from drawing
All dimensions to be checked on site
Notify Architect of any discrepancies

Drawing to be used solely for purposes indicated

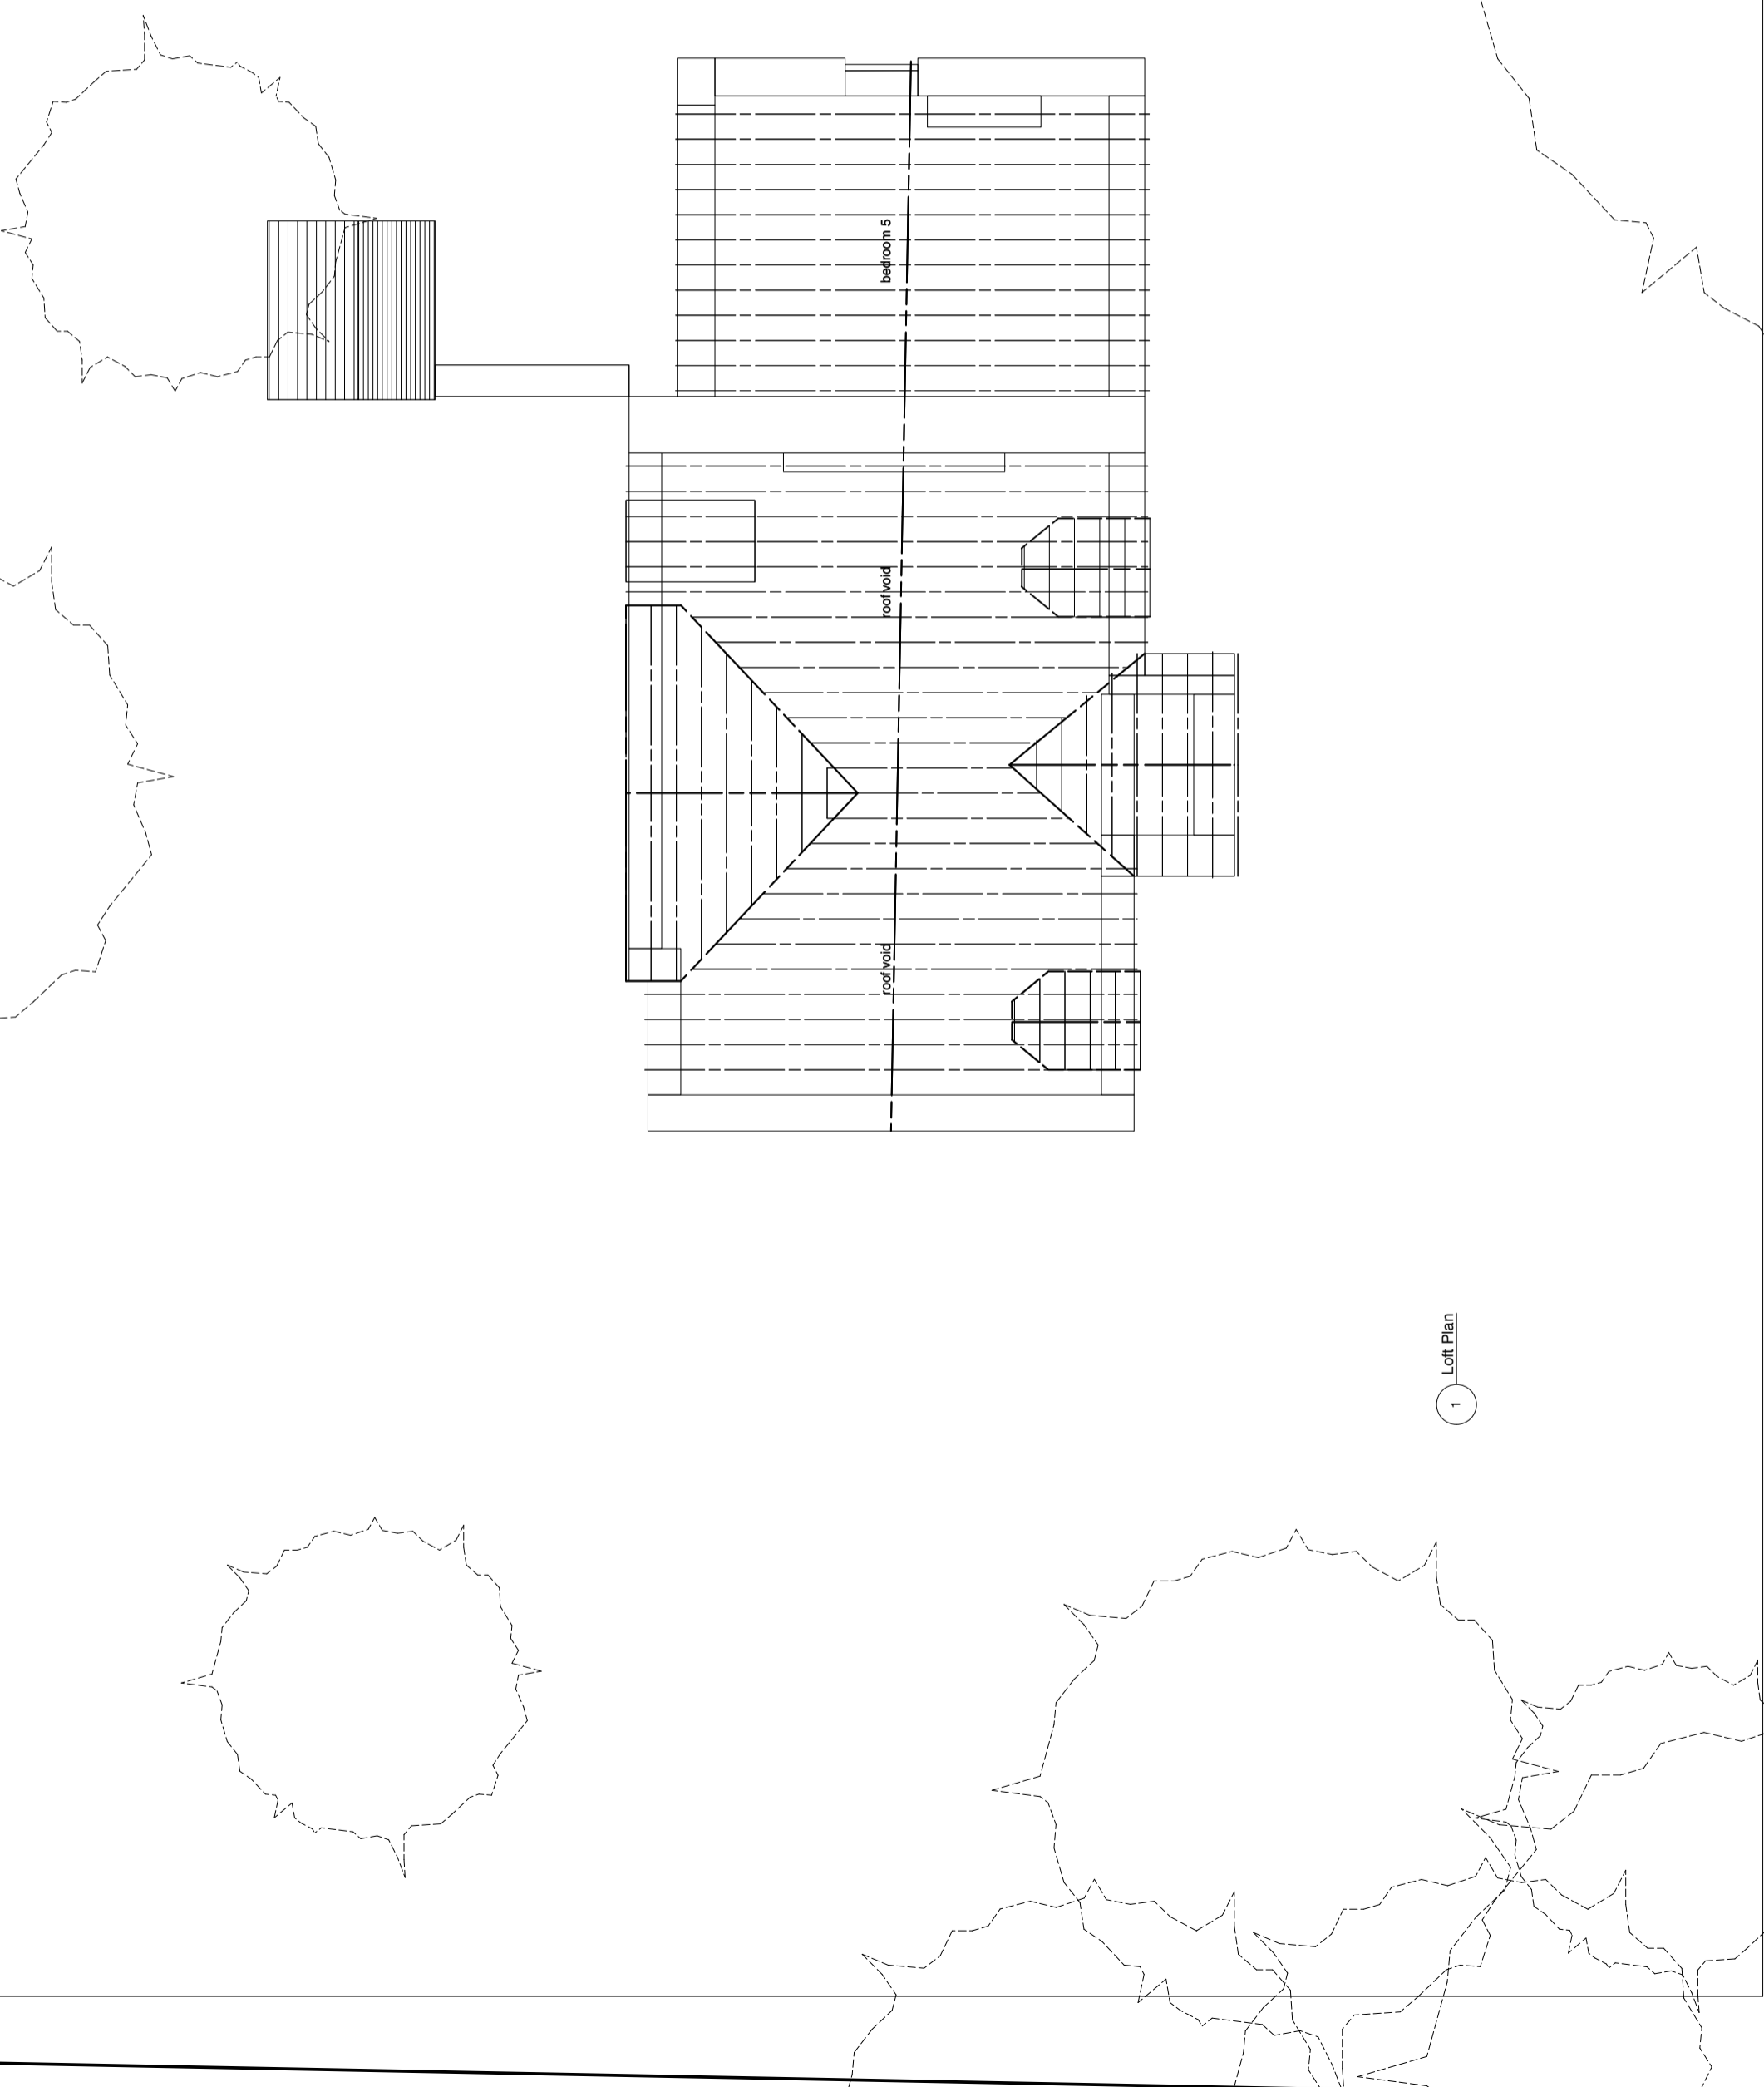

1 Loft Plan

Drawing Issue



34 hercombe road, circencester, gloucestershire, gl7 7AR
kerry@foresterarchitects.co.uk
0207 683 7372, landline

COACH HOUSE, CIRCENCESTER GL7 7AR

FOR PLANNING
EXISTING FLOOR PLAN

Project

Title

160 / A1

Scale 1:100 / A3

160_01.02(1)

Drawing No.