
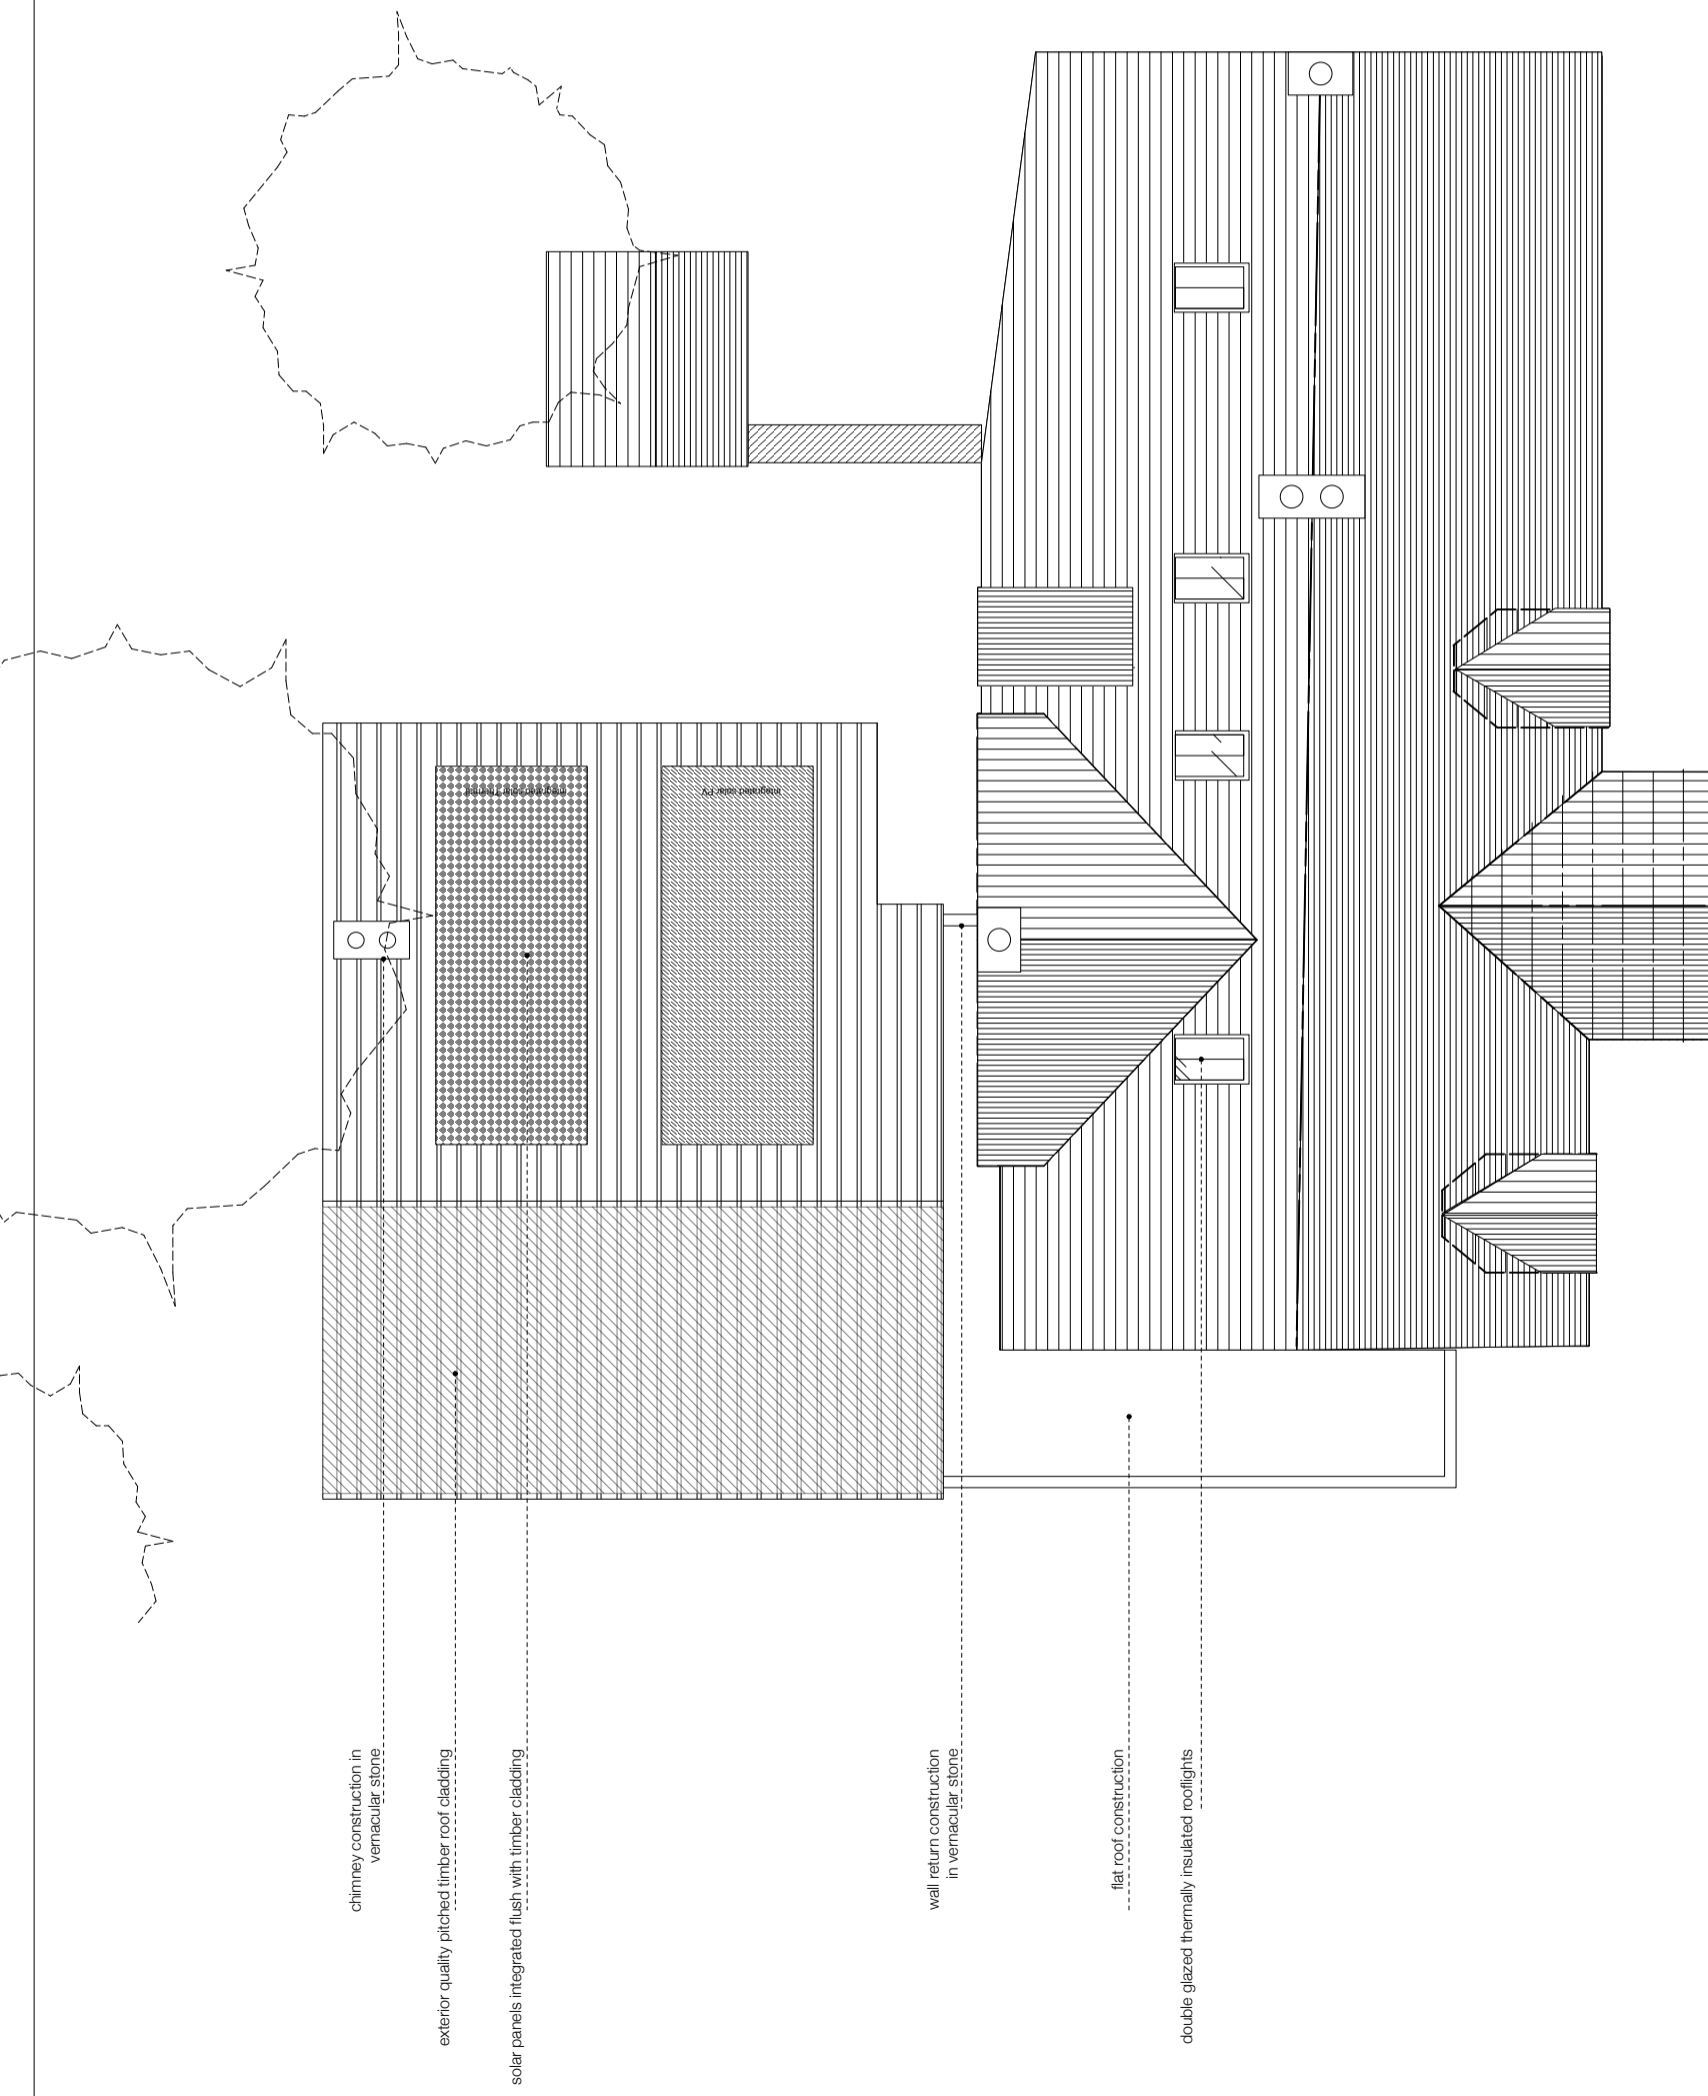
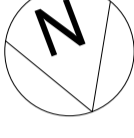


Drawing to be read in conjunction with consultants information.
Do not scale from drawing.
All dimensions to be checked on site.
Notify Architect of any discrepancies.
Drawing to be used solely for purposes indicated.

 

chimney construction in venacular stone

exterior quality timber roof cladding

solar panels integrated flush with timber cladding

wall return construction in venacular stone

flat roof construction

double glazed thermally insulated rooflights

Drawing Issue

Date



34 harcombe road, London n16 0sa, uk
kenny@breedarchitects.com_email
0207 683 7372_landline

COACH HOUSE, CIRCENCESTER GL7 7AR

FOR PLANNING

Project

1/50 @ A1

PROPOSED ROOF PLAN

Title

Scale 1/100 @ A3

160_02.03(-)

Drawing No.