

Drawing to be read in conjunction with consultants information.
Do not scale from drawing.
All dimensions to be checked on site.
Notify Architect of any discrepancies.
Drawing to be used solely for purposes indicated.



30, Newnham Road, London N16 9SA, United Kingdom
Tel: 0207 209 7272, Fax: 0207 209 7273, Email: info@breedarchitects.com, www.breedarchitects.com




COACH HOUSE, CIRCINCESTER GL7 7AR

FOR PLANNING
PROPOSED FLOOR PLAN

Project: Y160 @ A1
Title: Scale 1/100 @ A3

160 02.00(1)

Drawing No.

 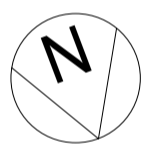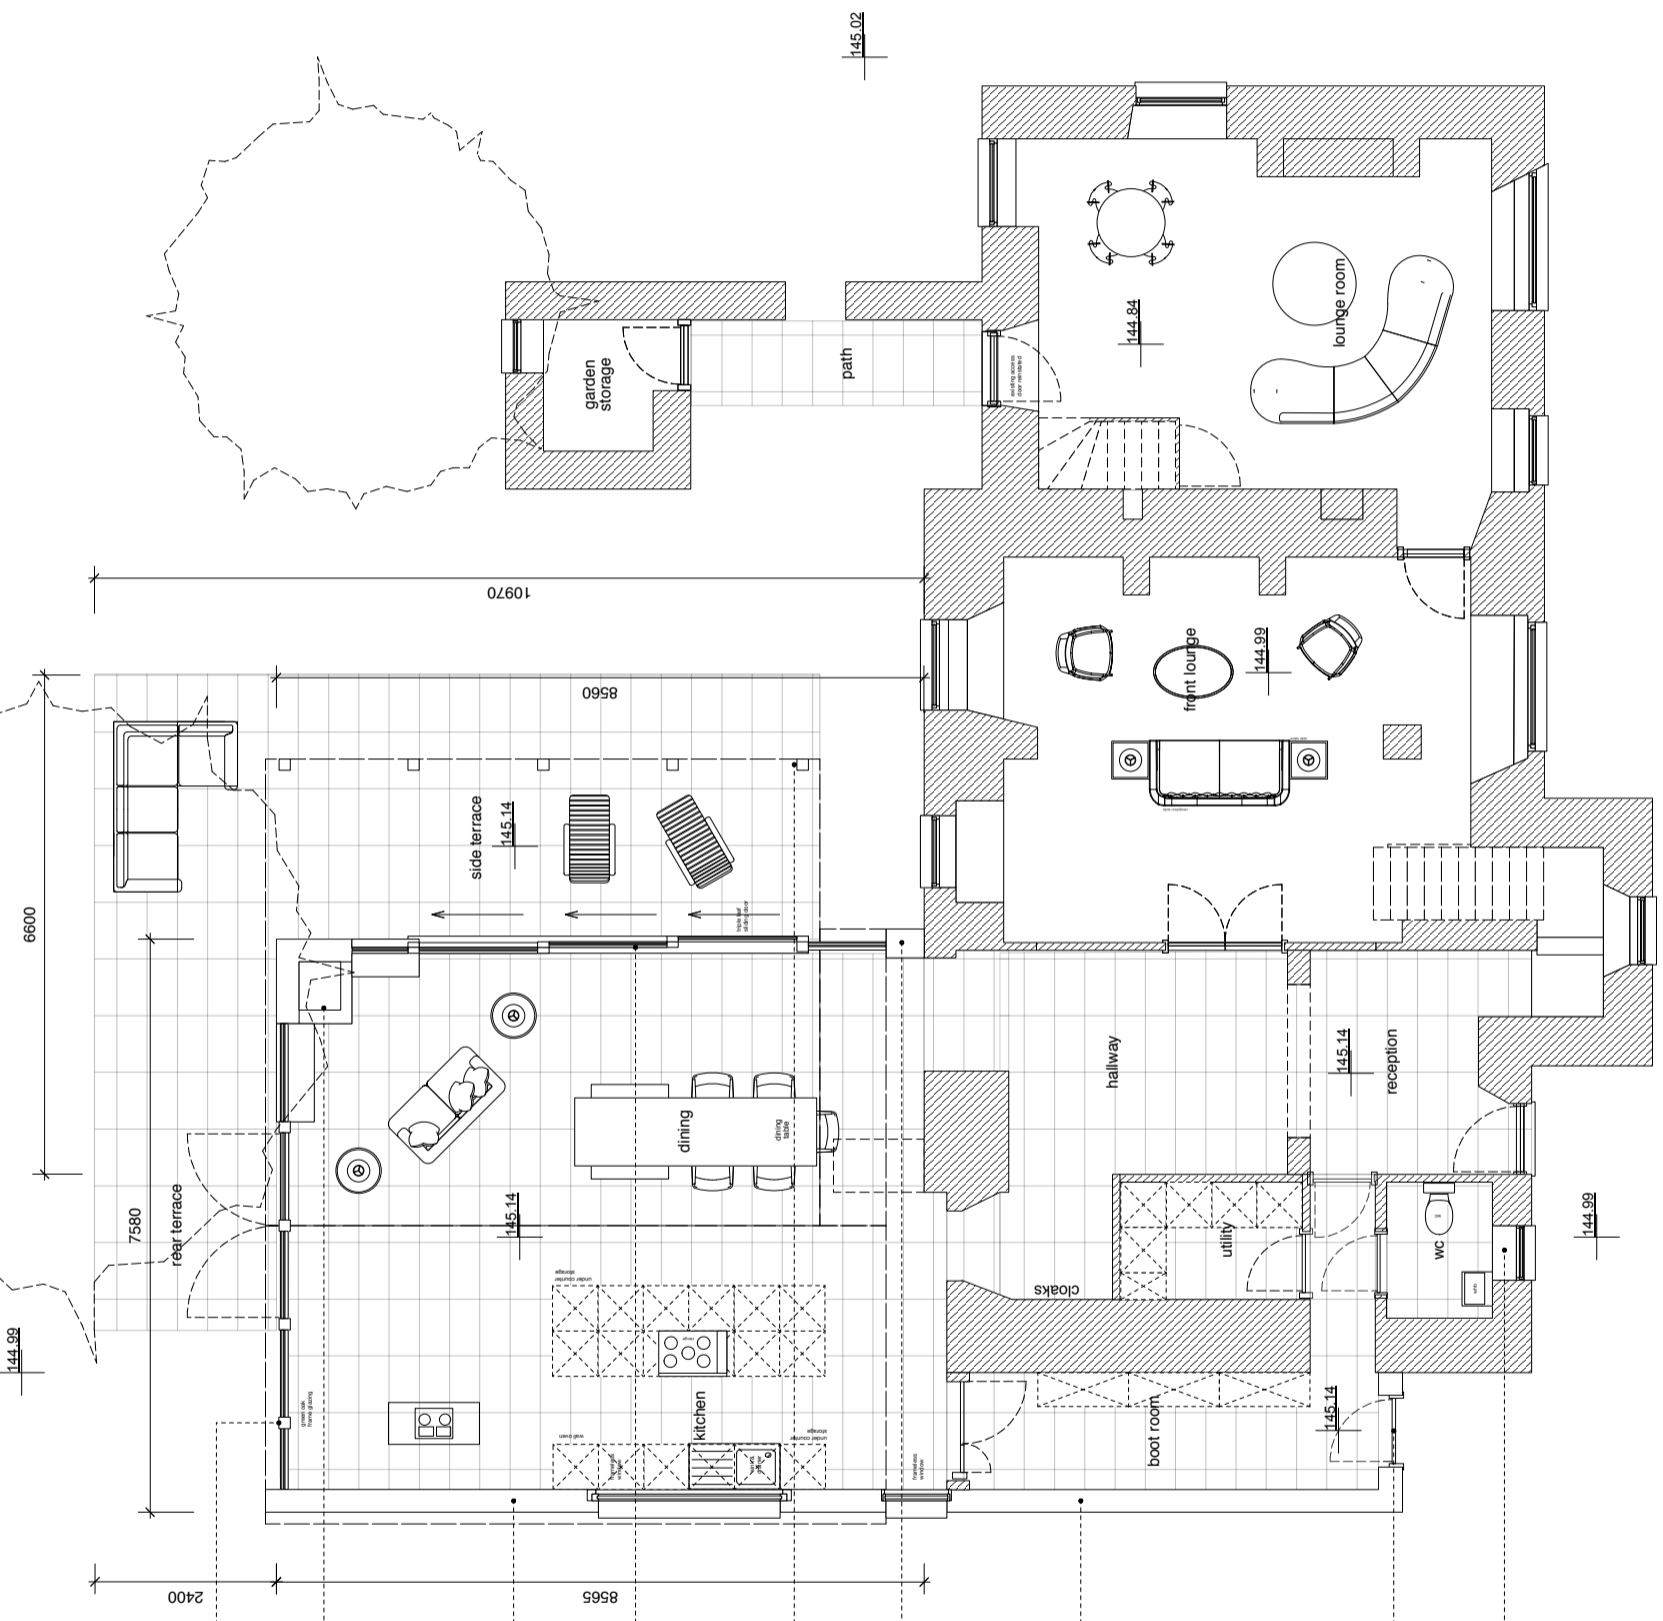

double glazed thermally insulated windows set in structural timber framework

chimney construction in vernacular stone

exterior quality pitched timber wall cladding construction

double glazed thermally insulated windows set in structural timber framework

exterior quality timber post construction

wall return construction in vernacular stone

exterior quality pitched timber wall cladding construction

exterior quality timber door construction

double glazed thermally insulated rooflights

1 Ground Floor Plan