


Drawing to be read in conjunction with consultants information.  
 Do not scale from drawing.  
 All dimensions to be checked on site.  
 Notify Architect of any discrepancies.  
**Drawing to be used solely for purposes indicated.**

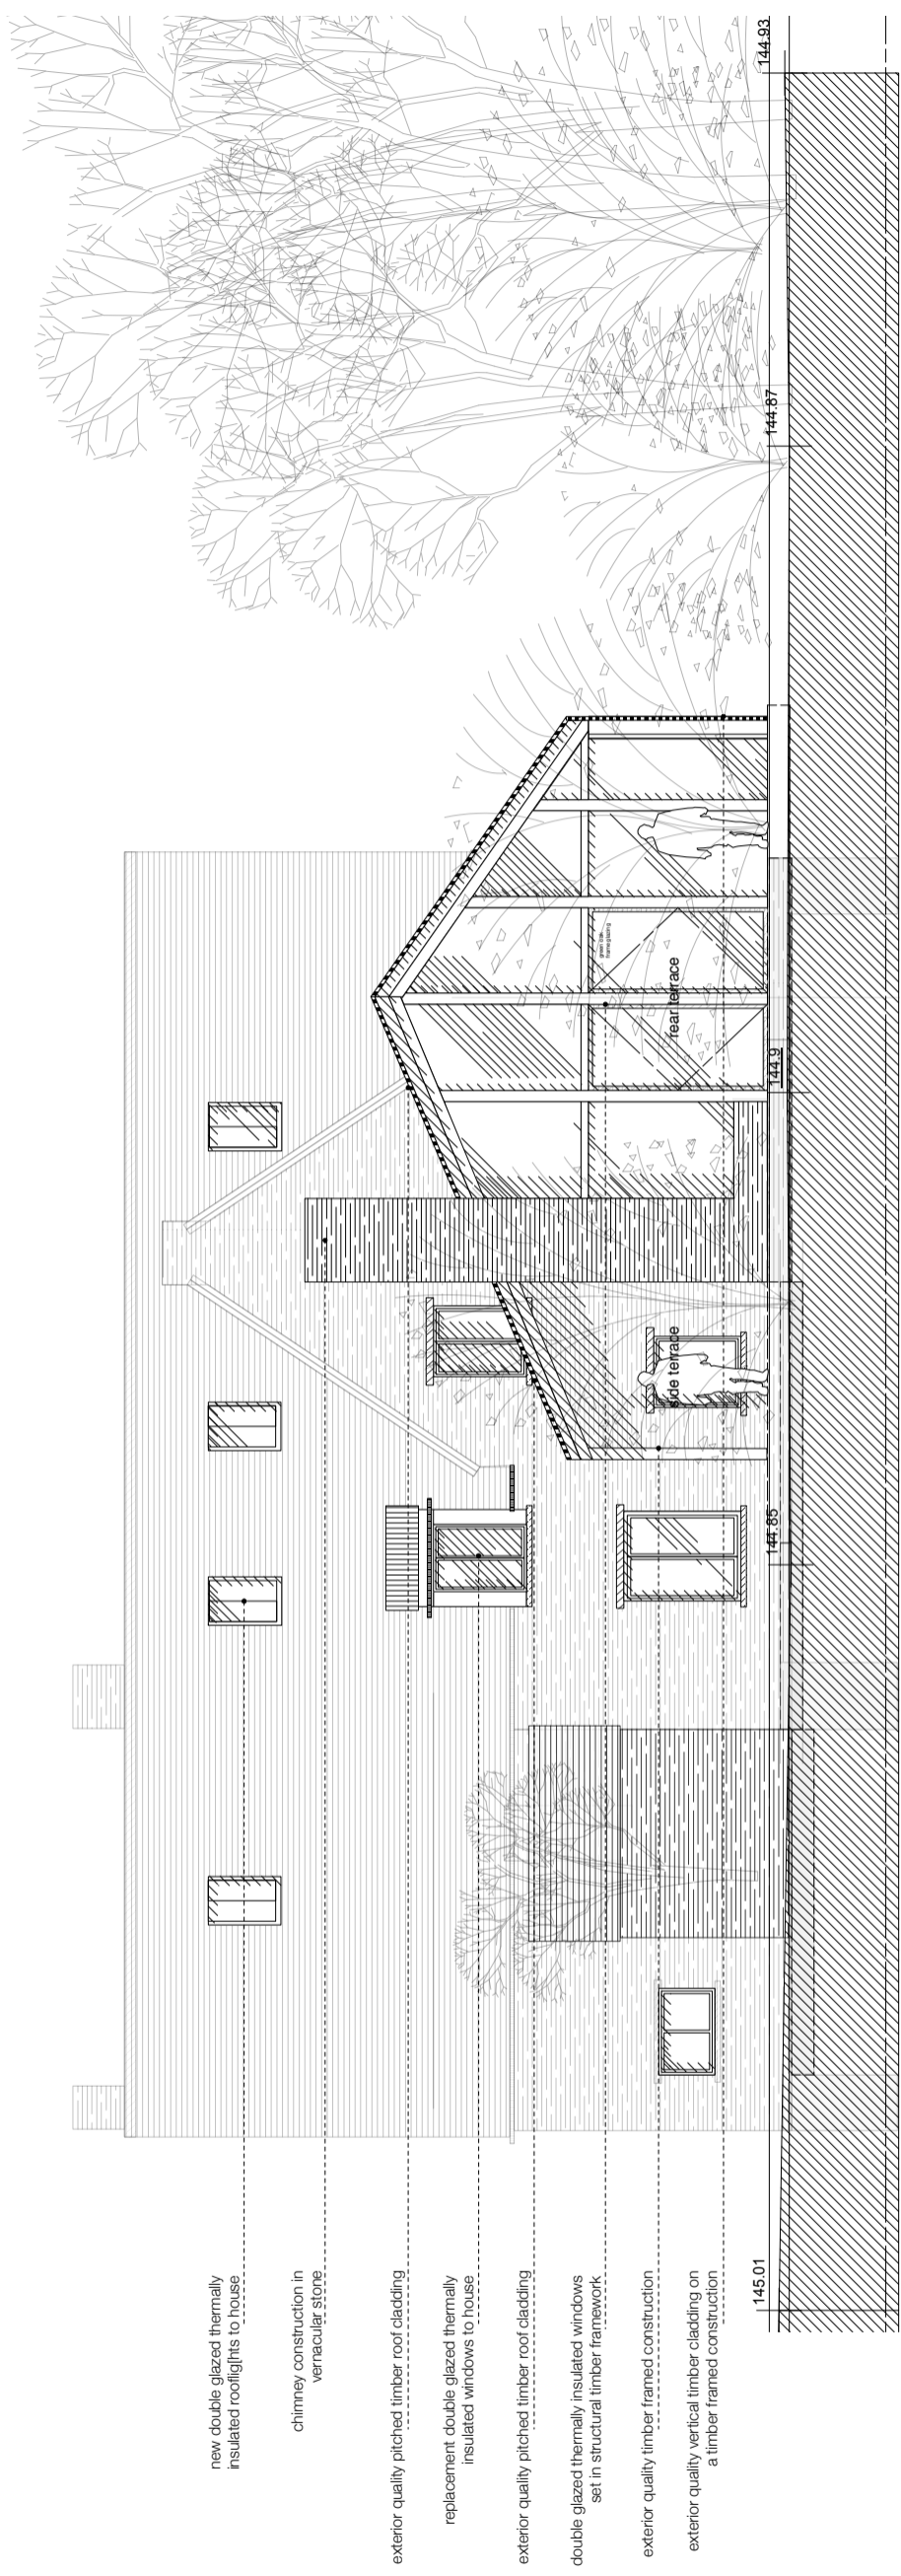

1 Rear Elevation

Drawing Issue

Date



34 harcombe road, London n16 0sa, uk  
 kenny@breearchitects.com, email  
 0207 683 7372, landline

COACH HOUSE, CIRCENCESTER GL7 7AR

**FOR PLANNING**

Project 1/50 @ A1  
 Title PROPOSED ELEVATION Scale 1/100 @ A3

160\_04.03(-)

Drawing No.