


Drawing to be read in conjunction with consultants information.
Do not scale from drawing.
All dimensions to be checked on site.
Notify Architect of any discrepancies.
Drawing to be used solely for purposes indicated.

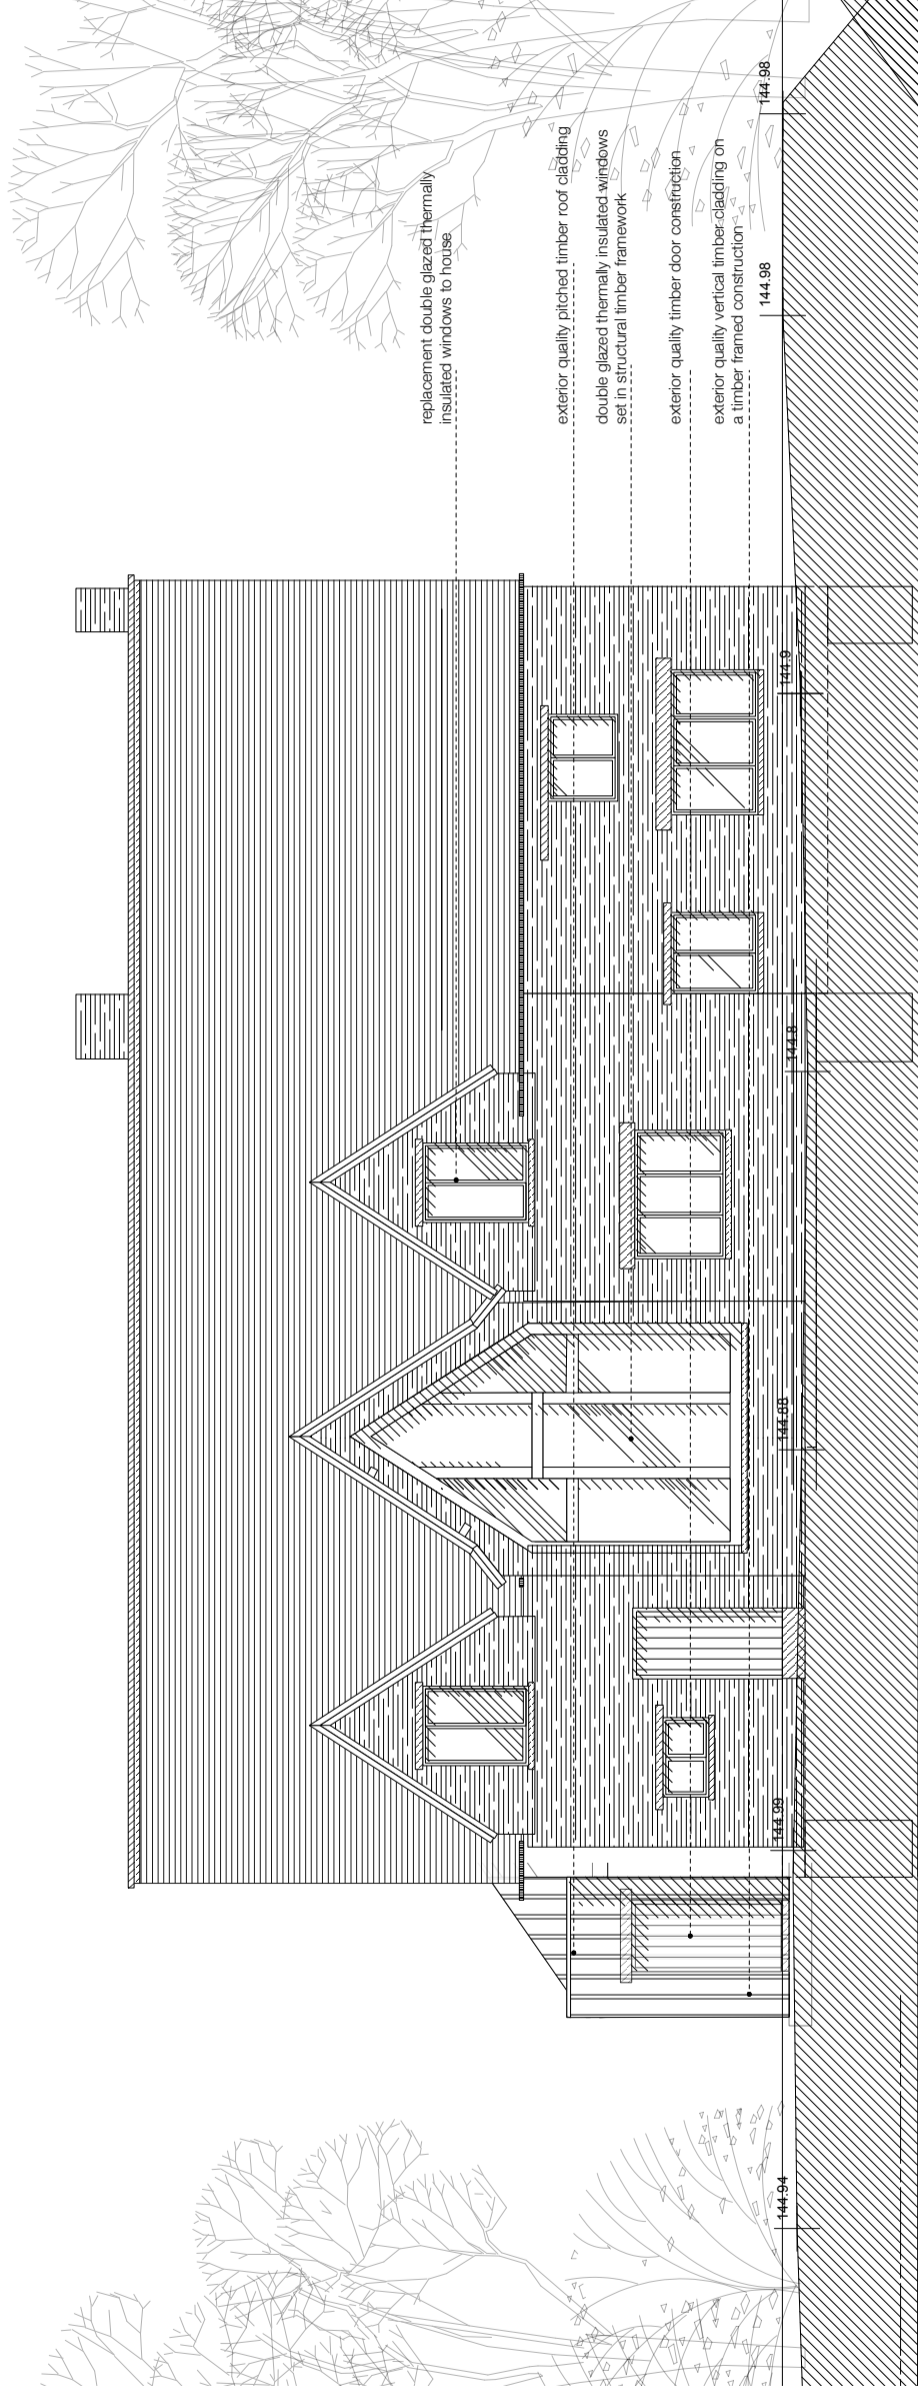

1 Front Elevation

Drawing Issue

Date



34 harcombe road, london n16 0aa, uk
kenny@breearchitects.com, email
0207 683 7372, landline

COACH HOUSE, CIRCENCESTER GL7 7AR

FOR PLANNING

Project

1/50 @ A1

PROPOSED ELEVATION

Title

Scale 1/100 @ A3

160_04.02()

Drawing No.