
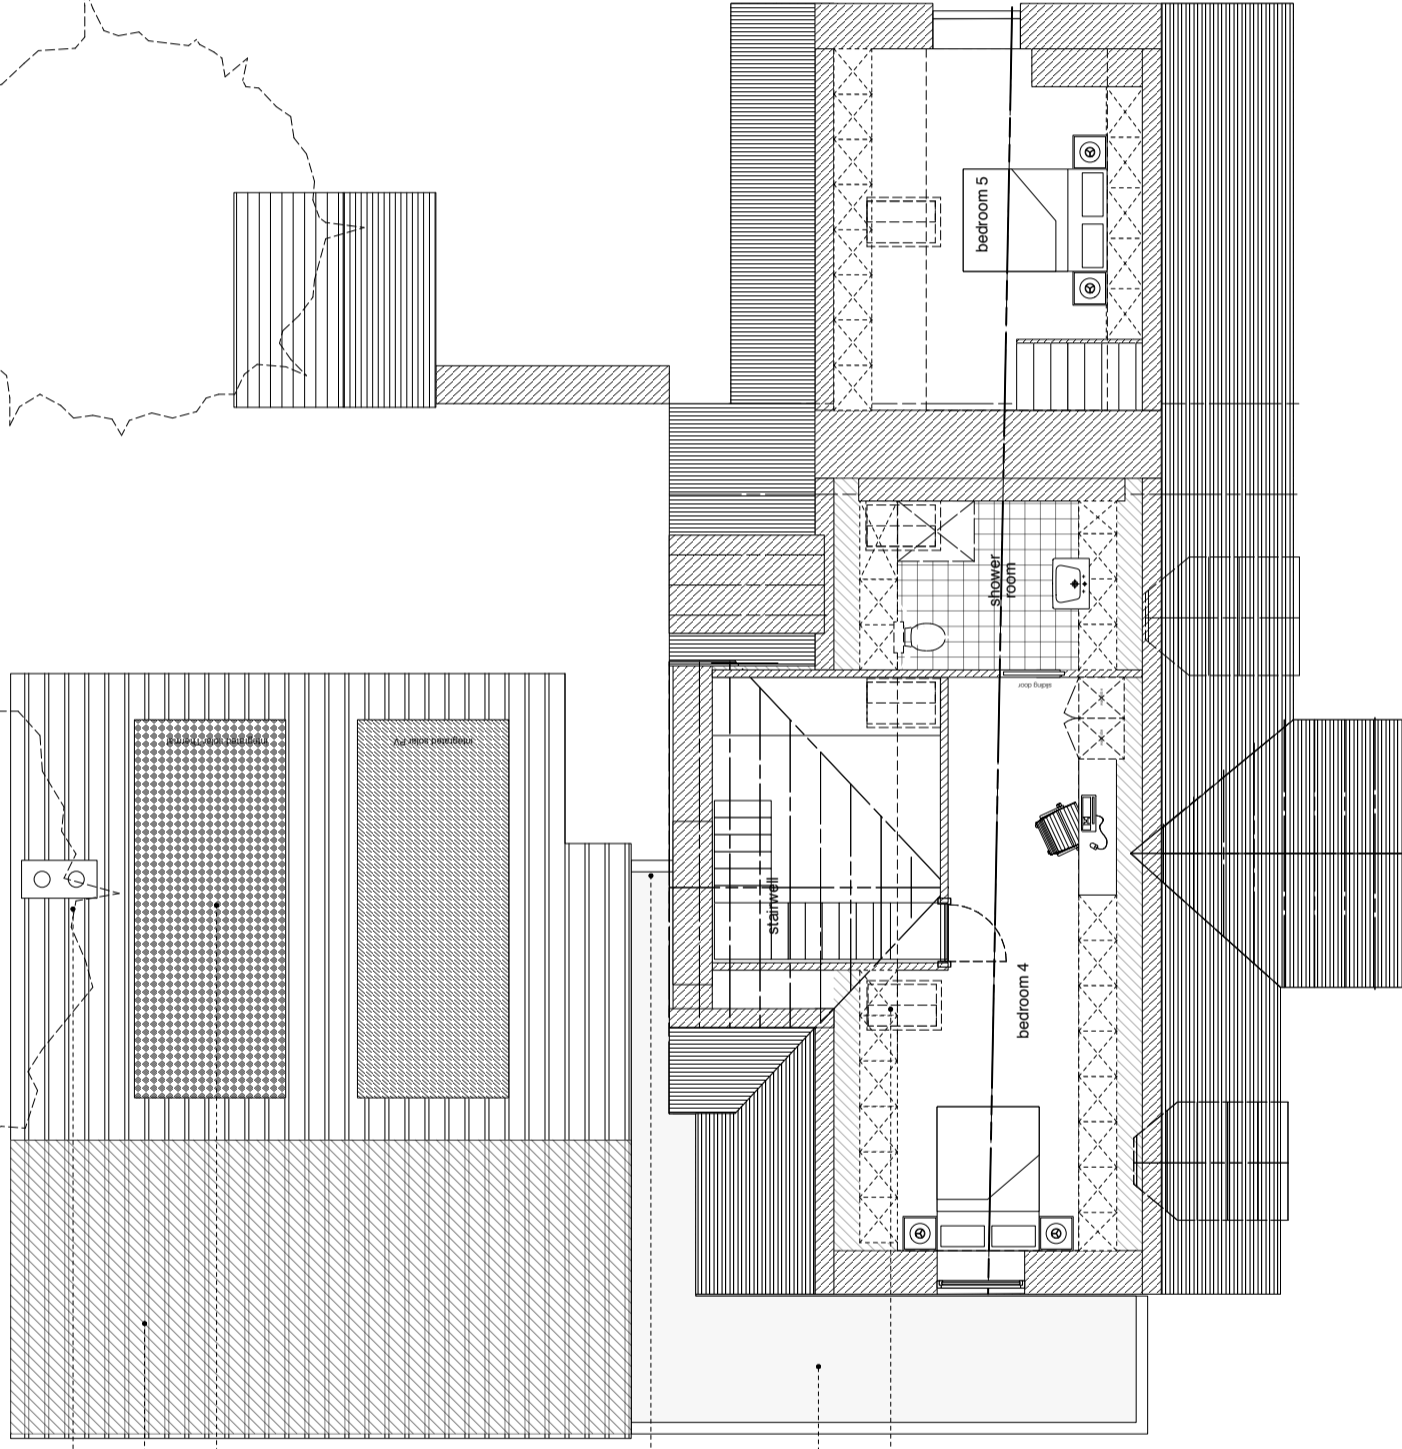
 


Drawing to be read in conjunction with consultants information.
 Do not scale from drawing.
 All dimensions to be checked on site.
 Notify Architect of any discrepancies.
Drawing to be used solely for purposes indicated.

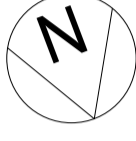

chimney construction in vernacular stone

exterior quality pitched timber roof cladding

solar panels integrated flush with timber cladding

wall return construction in vernacular stone

flat roof construction

double glazed thermally insulated rooflights

Drawing Issue

Date



34 harcombe road, London n16 0sa, uk
 kenny@breearchitects.com_email
 0207 683 7372_landline

COACH HOUSE, CIRCENCESTER GL7 7AR

FOR PLANNING

Project

1/50 @ A1

PROPOSED FLOOR PLAN

Title

Scale 1/100 @ A3

160_02.02(-)

Drawing No.