
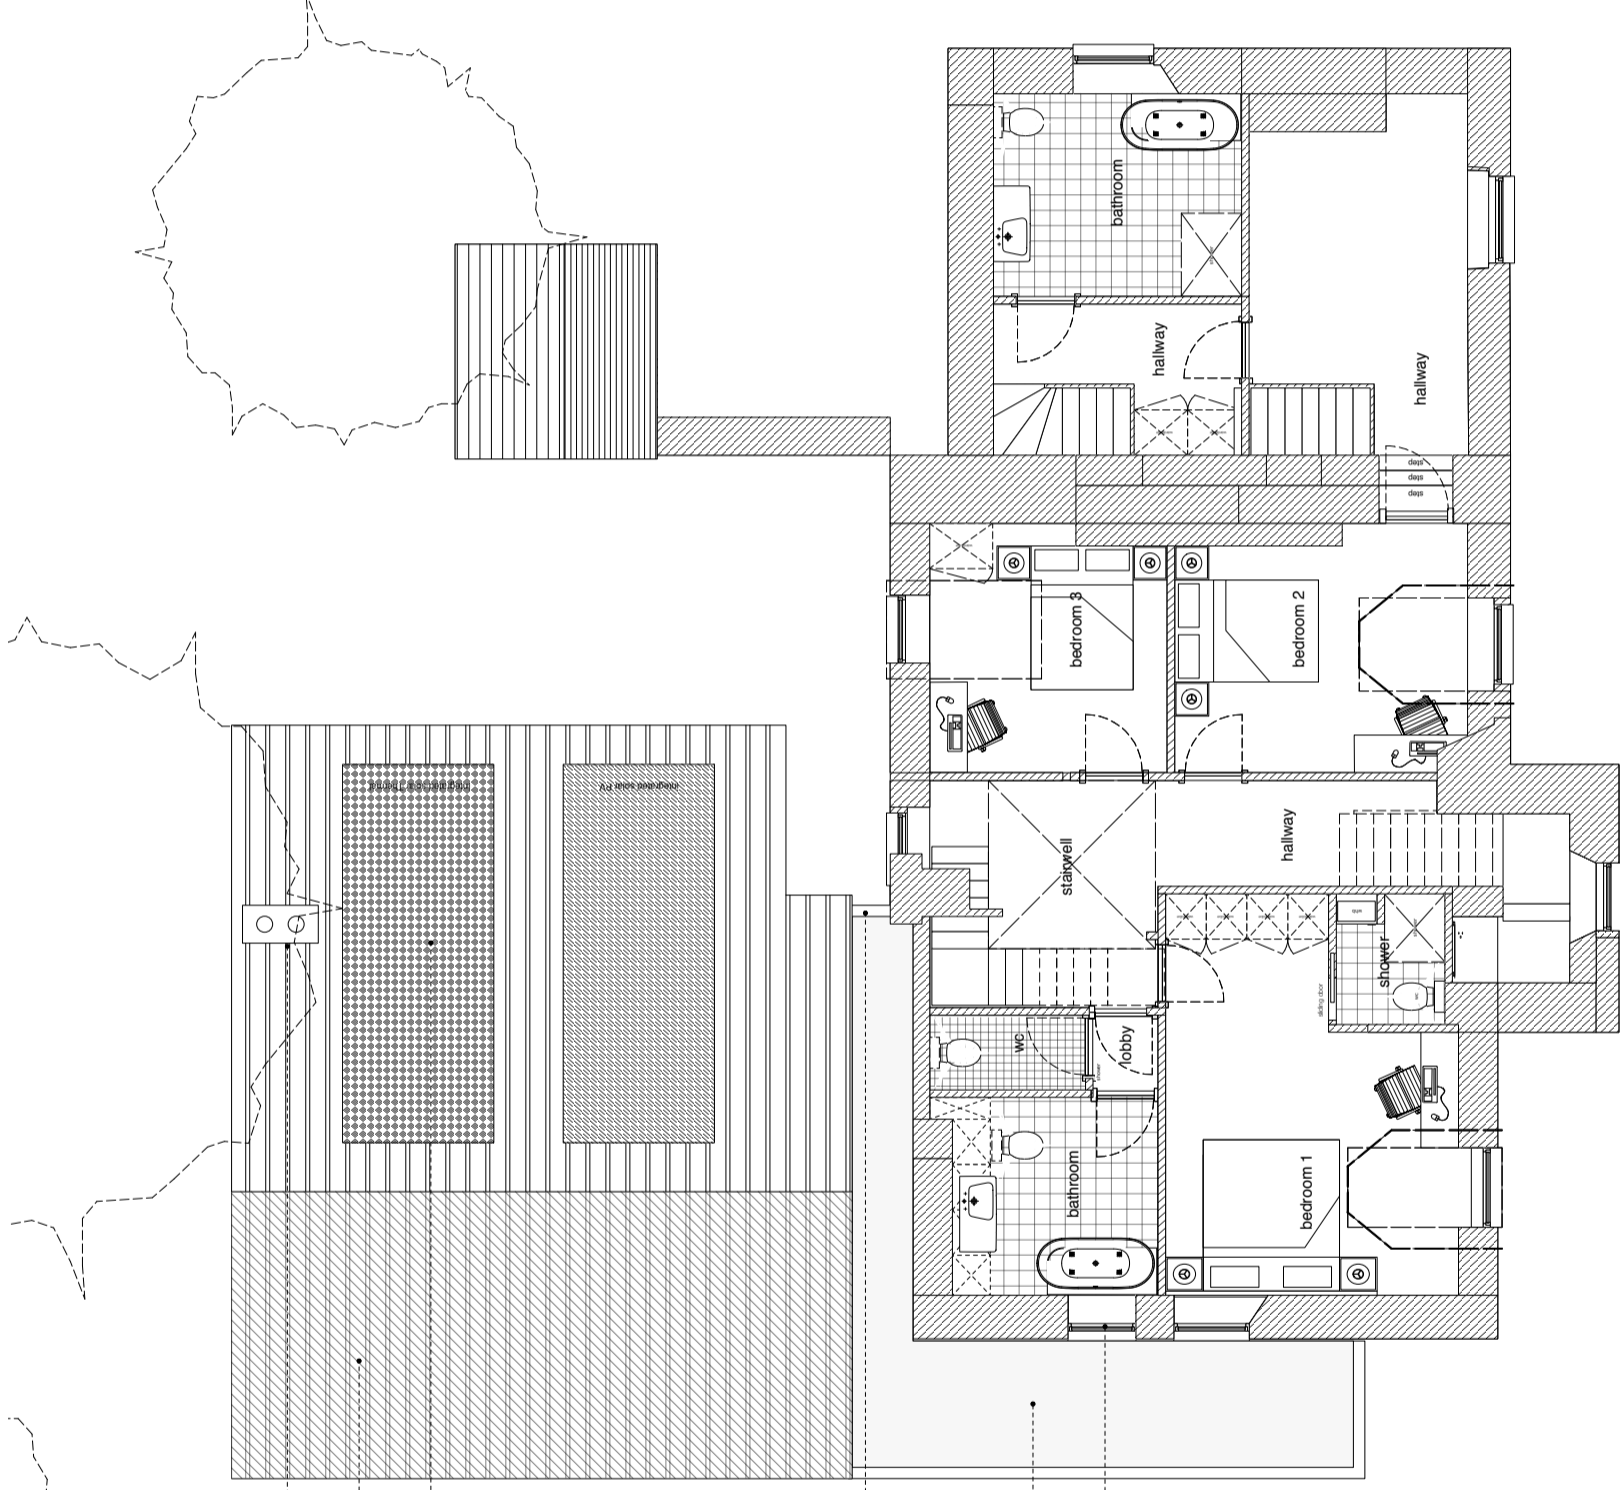
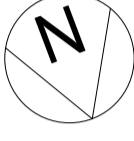


Drawing to be read in conjunction with consultants information.  
Do not scale from drawing.  
All dimensions to be checked on site.  
Notify Architect of any discrepancies.  
**Drawing to be used solely for purposes indicated.**

 

chimney construction in vernacular stone

exterior quality pitched timber roof cladding

solar panels integrated flush with timber cladding

wall return construction in vernacular stone

flat roof construction

replacement double glazed thermally insulated windows to houses

Drawing Issue

Date



34 harcombe road, London n16 0sa, uk  
kenny@breearchitects.com\_email  
0207 683 7372\_landline

COACH HOUSE, CIRCENCESTER GL7 7AR

**FOR PLANNING**

Project

1/50 @ A1

PROPOSED FLOOR PLAN

Title

Scale 1/100 @ A3

160\_02.01(-)

Drawing No.

1 First Floor Plan