





Rear Elevation
As Proposed

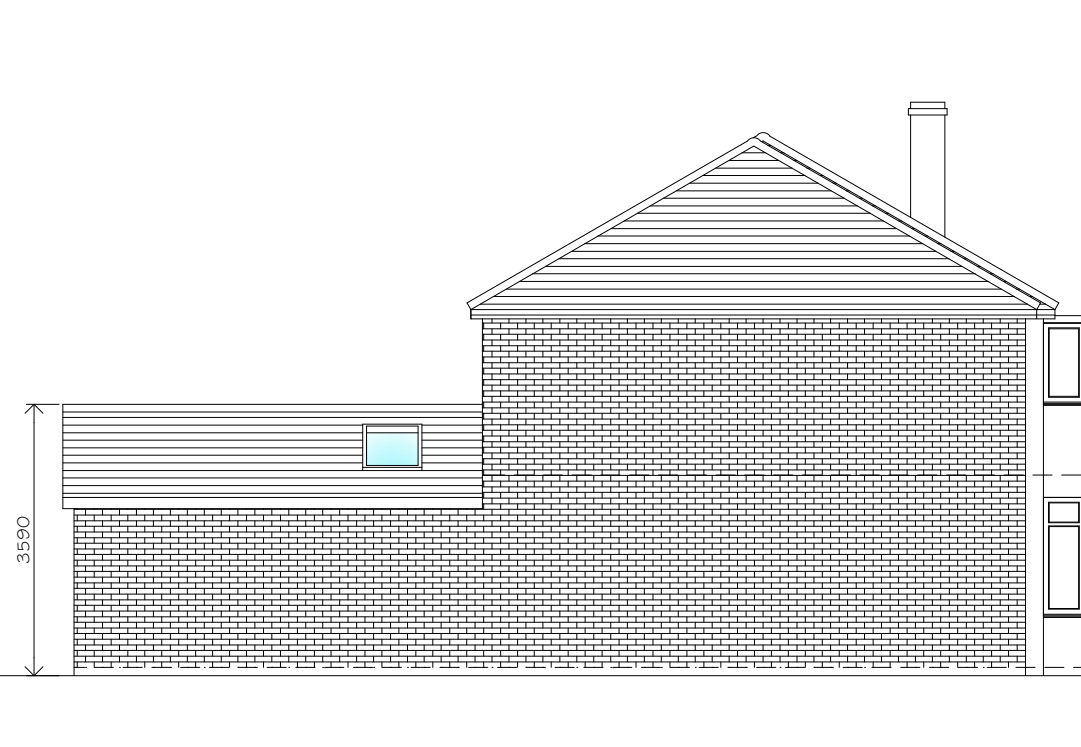

Side Elevation
As Proposed




Front Elevation
As Proposed

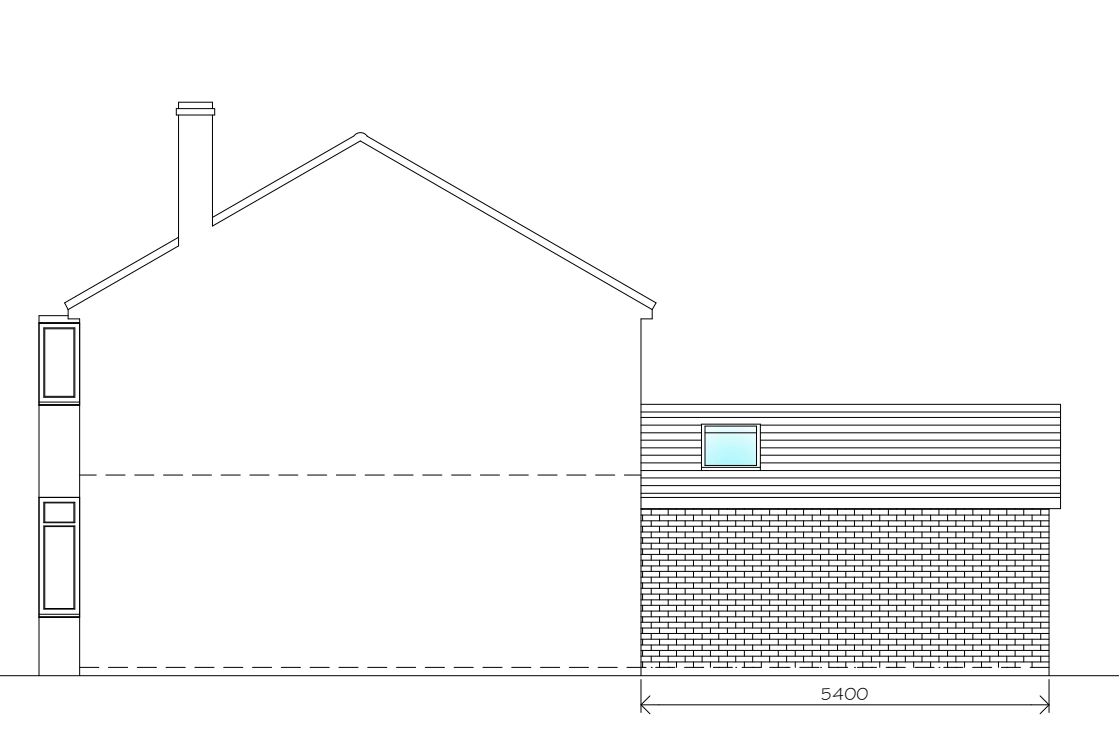


Side Elevation
As Proposed

0 0.51m 2m 5m
1:100

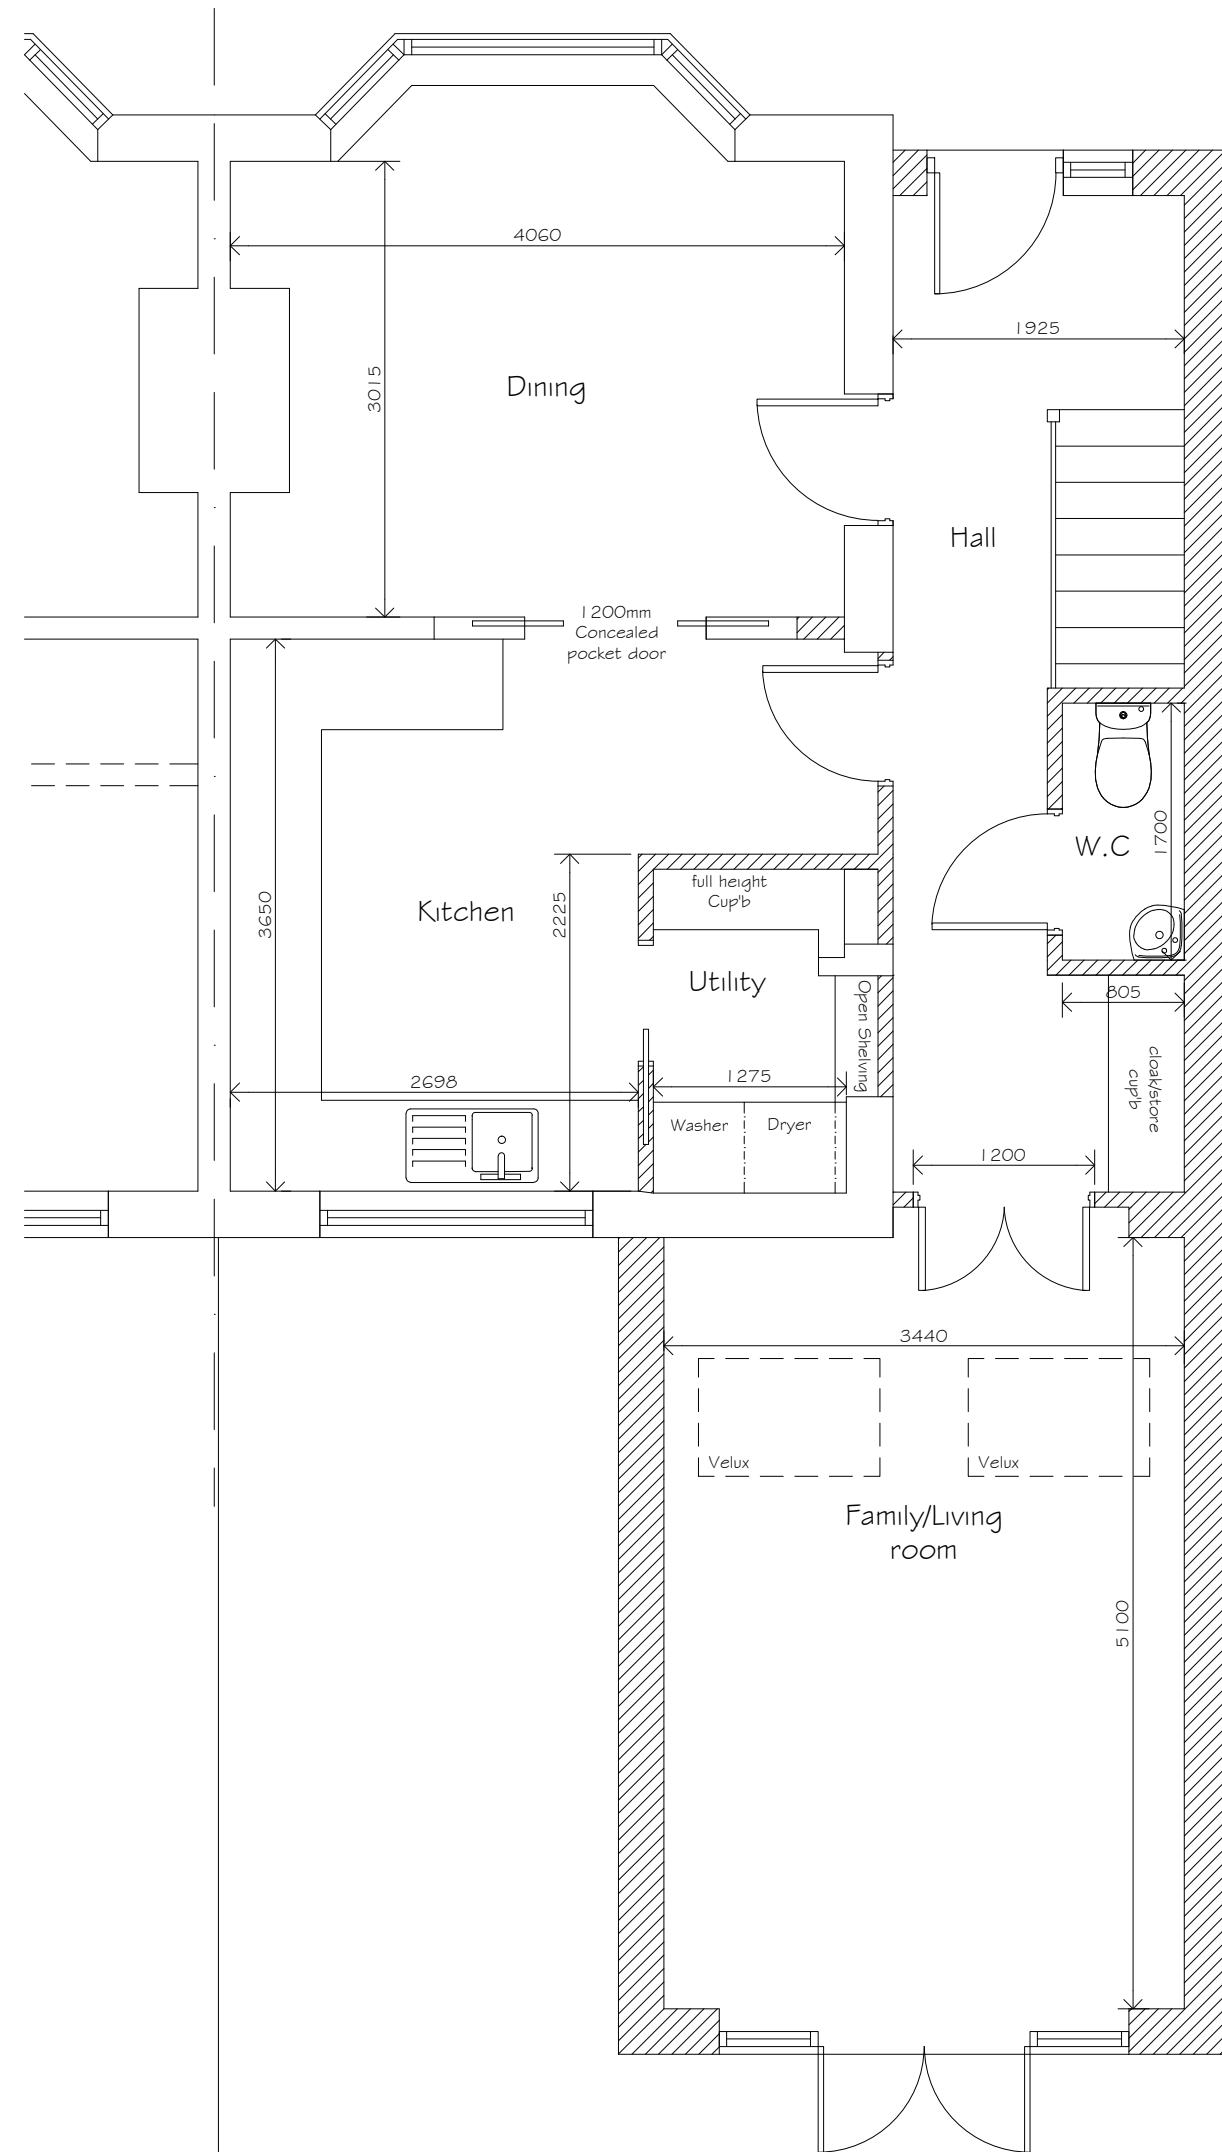


Ground Floor Plan
As Proposed

0 0.5m 1m 2m 5m
1:50

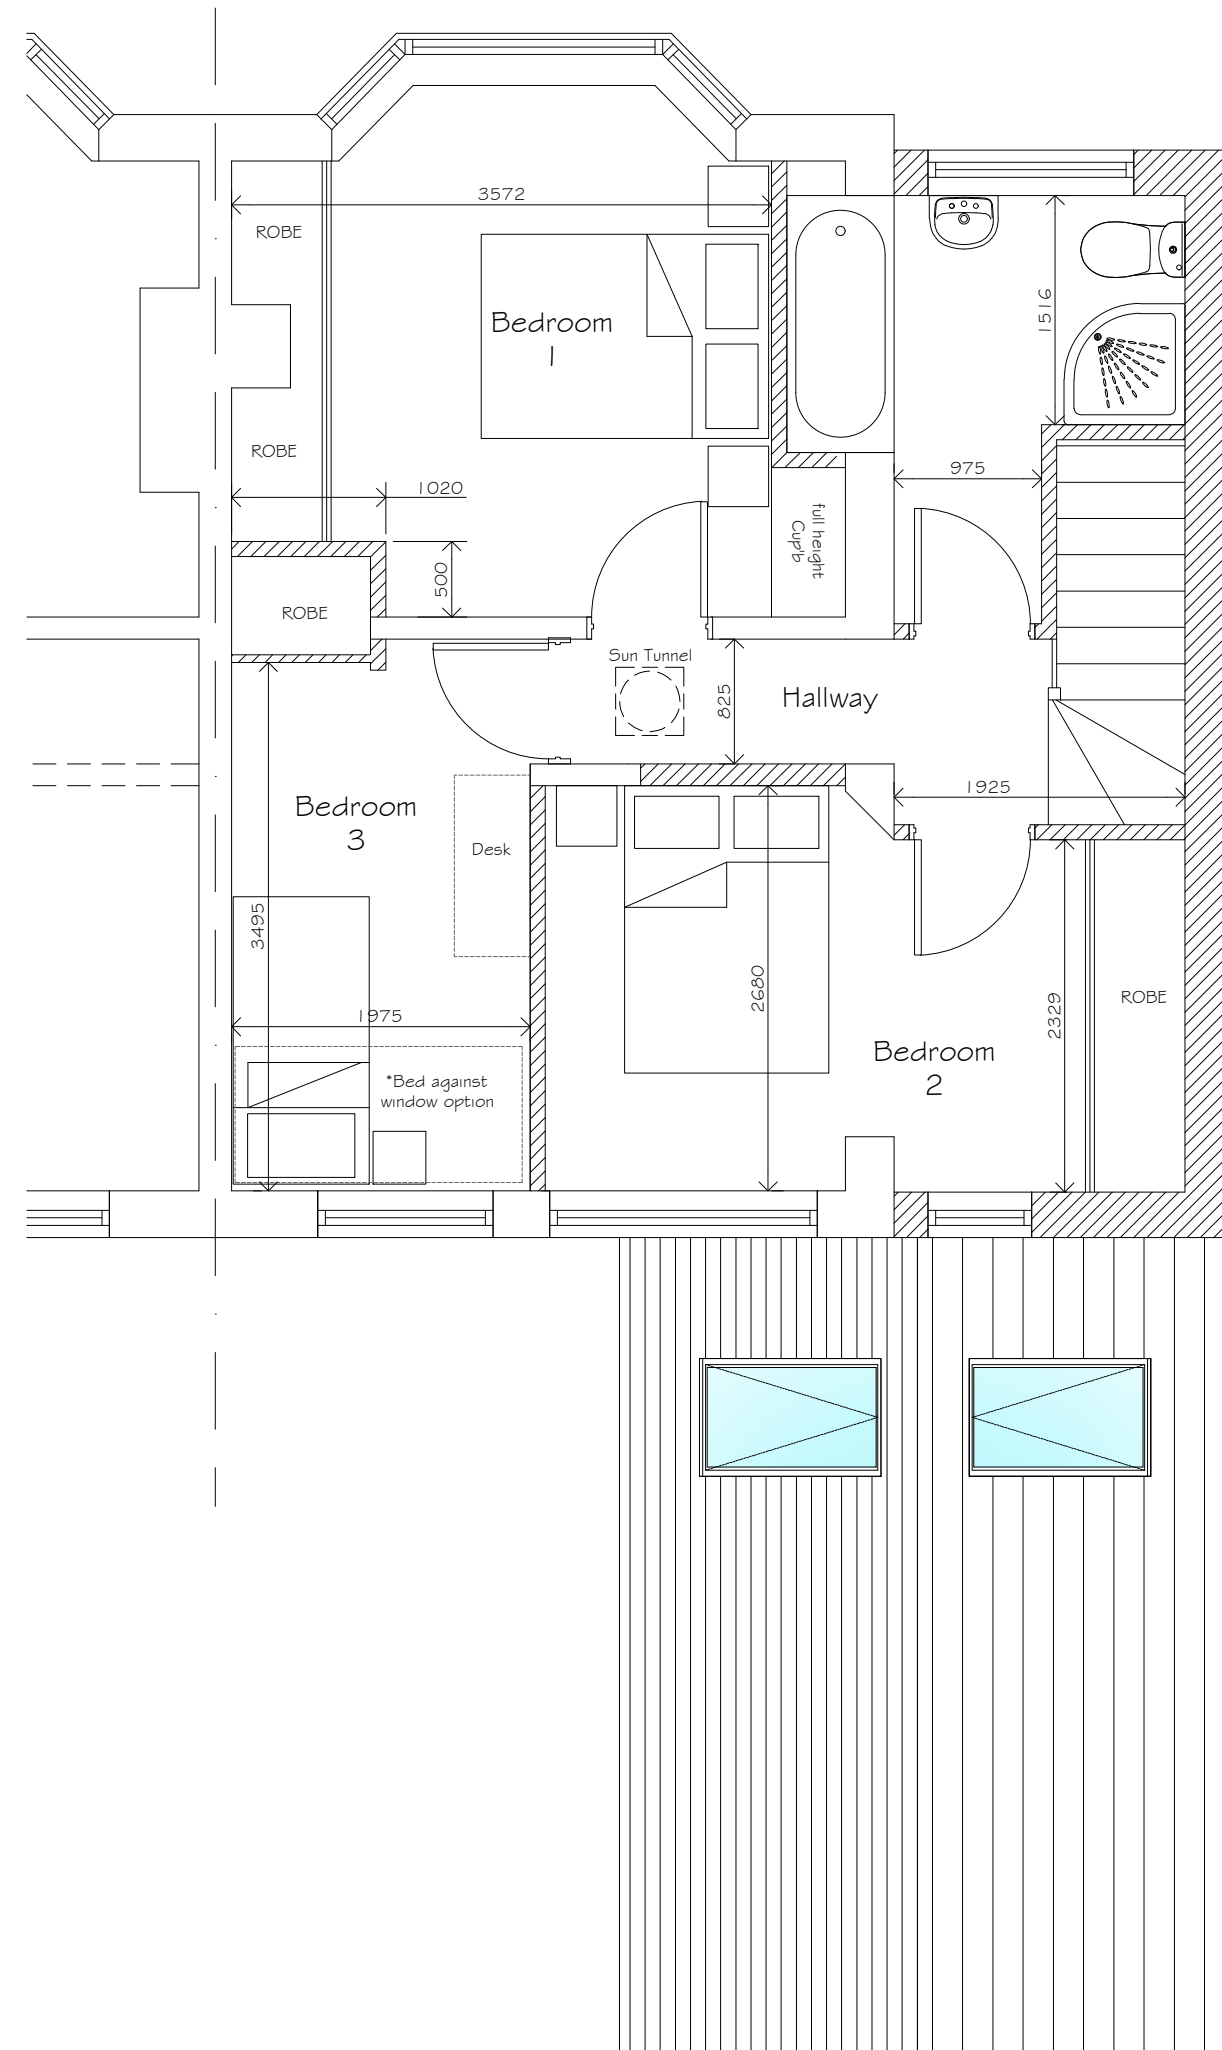


First Floor Plan
As Proposed

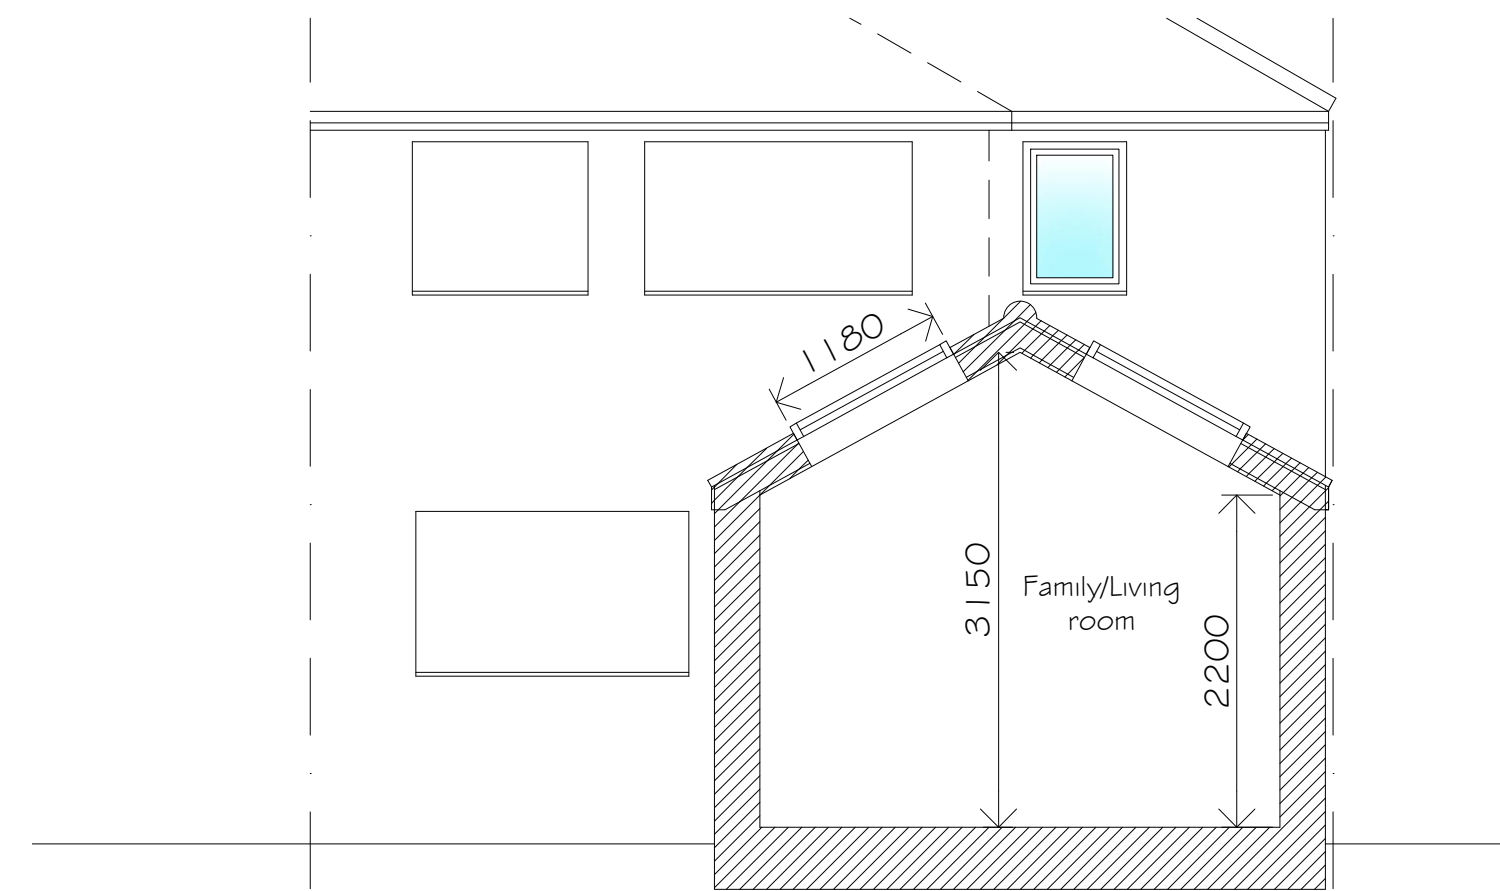


Section A - A
As Proposed

0 0.51m 2m 5m
1:100

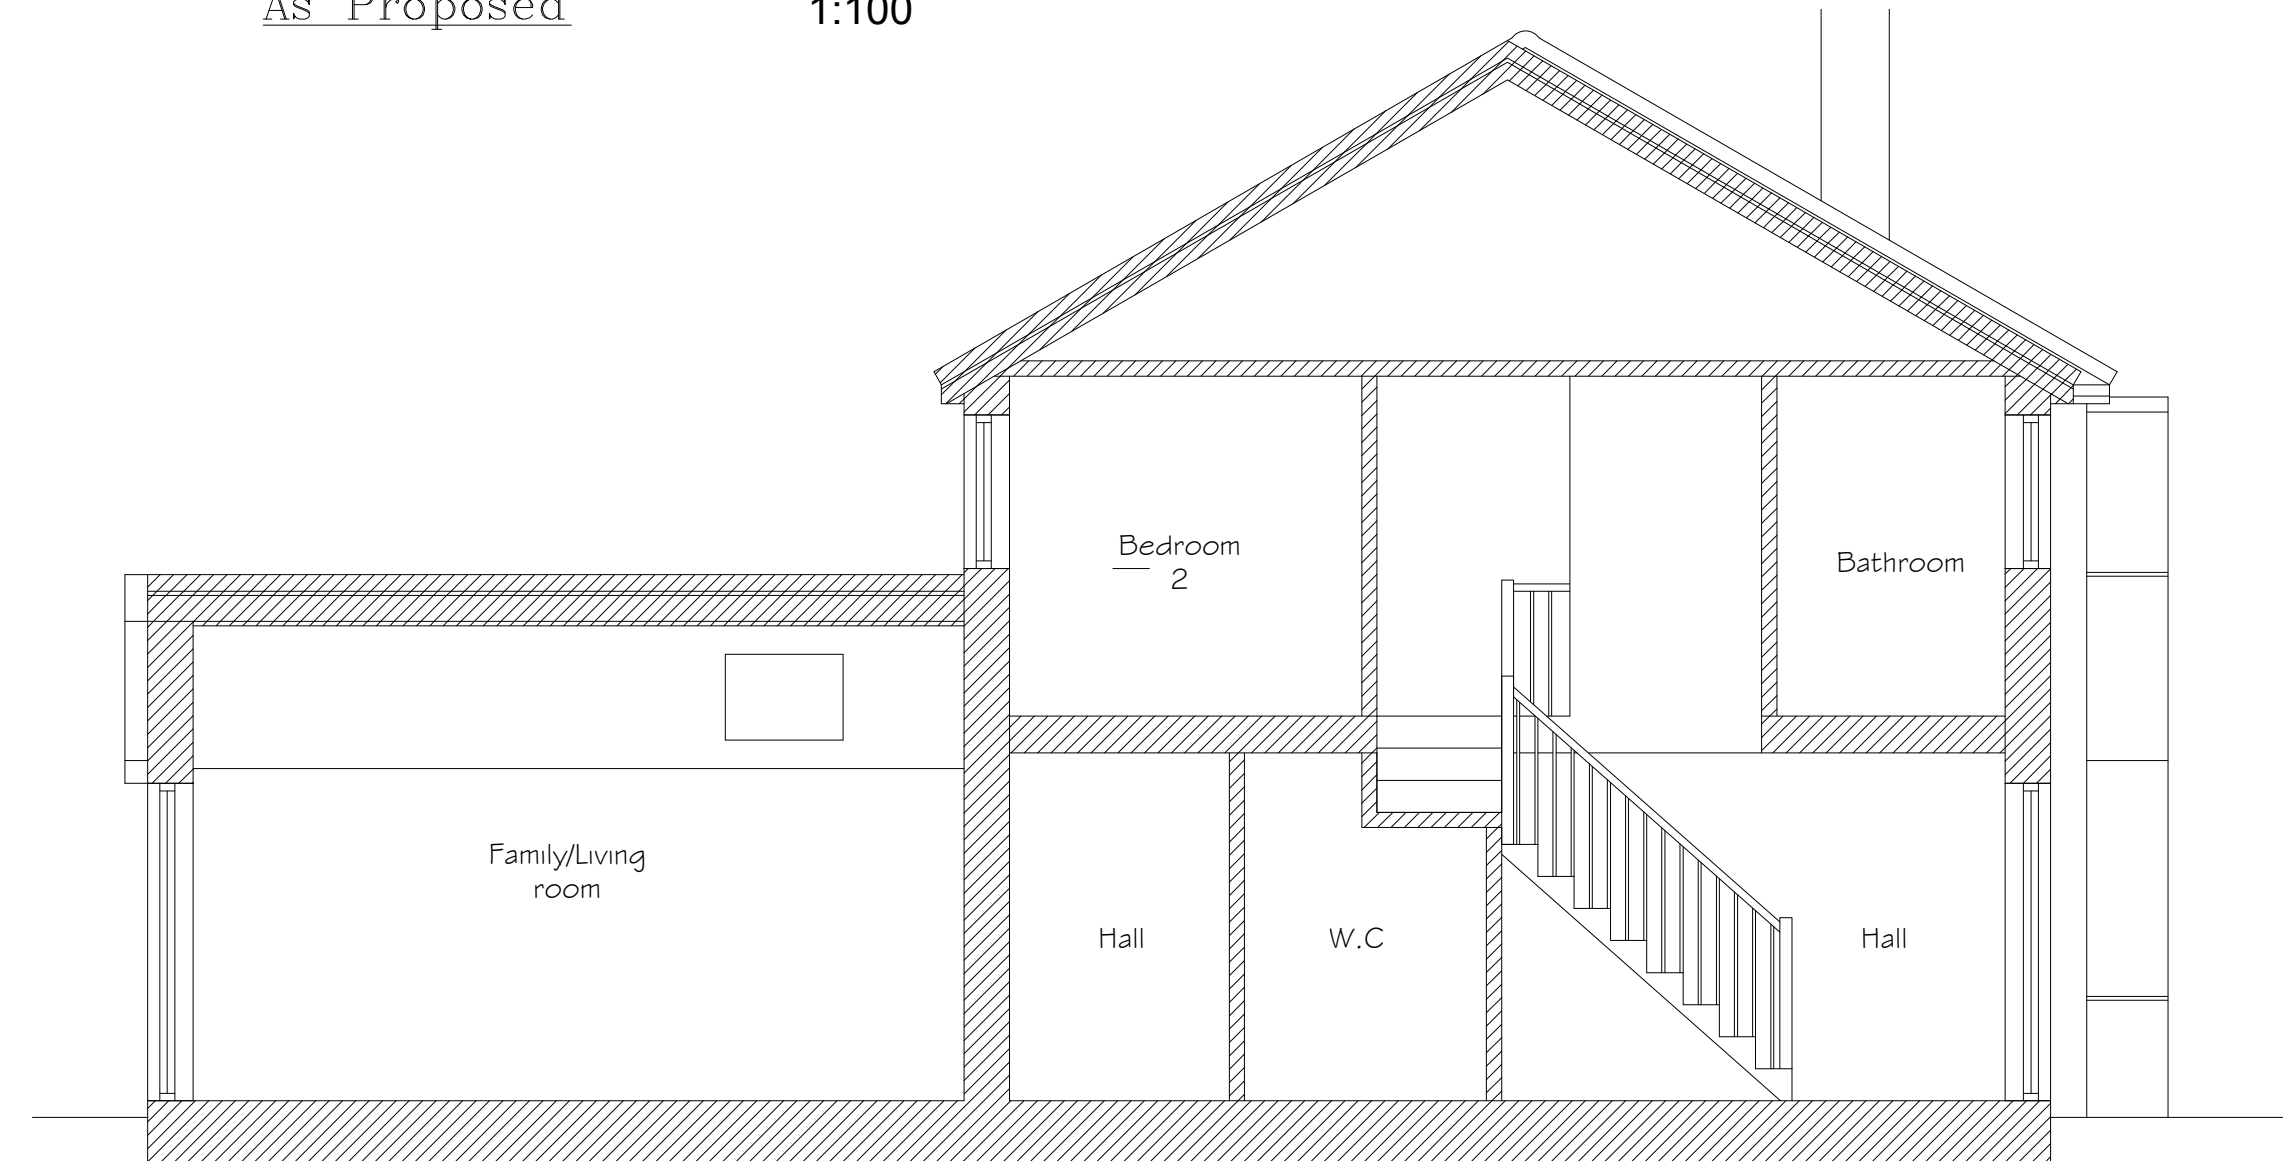

Section B - B
As Proposed


0 0.5m 1m 2m 5m
1:50

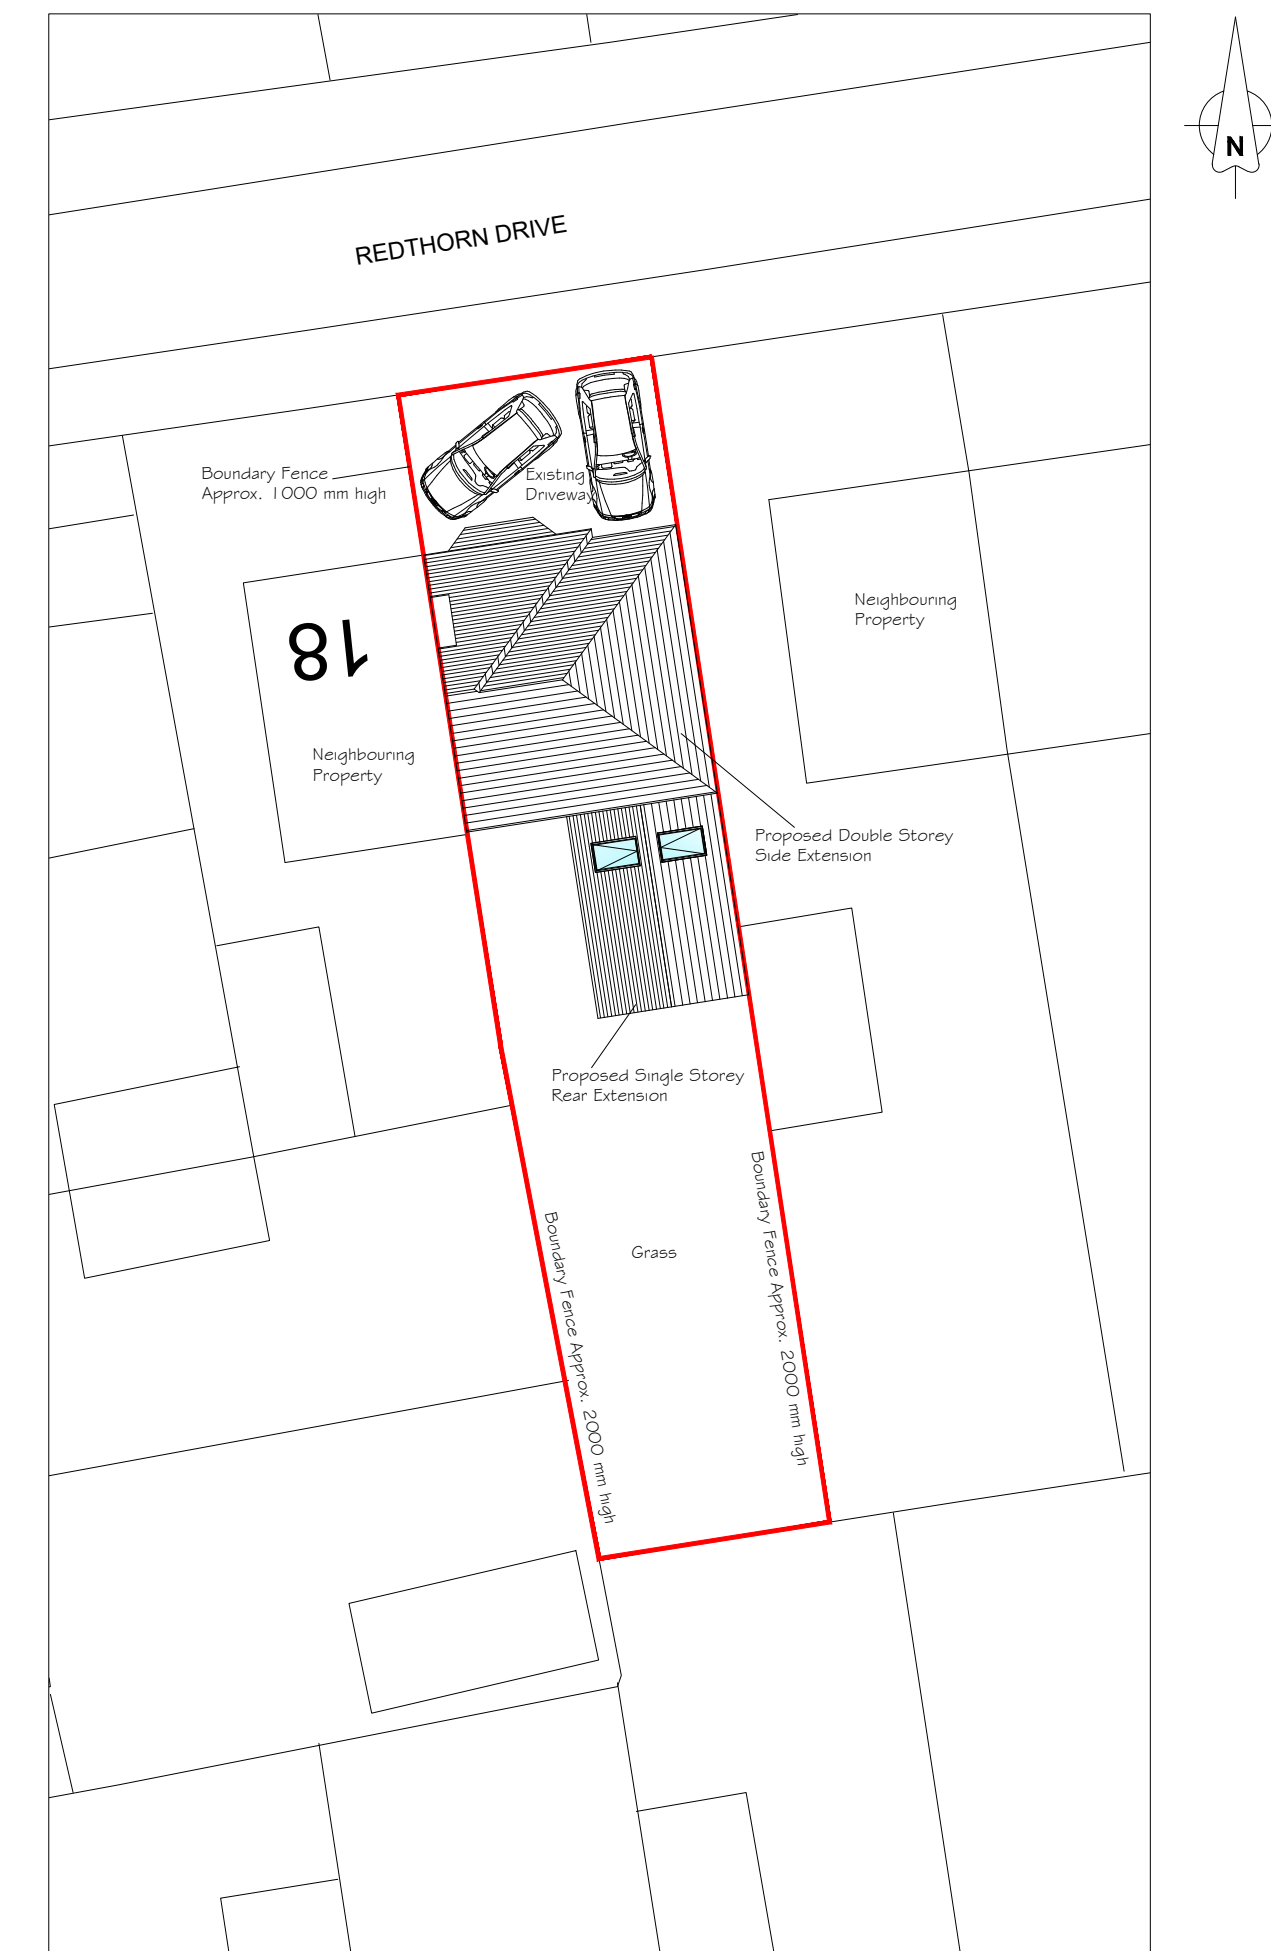

Site Plan
As Proposed

0m 2m 4m 10m
1:200

DATE	NOTES	BY	REV
06/08/21	First Draft For Client Approval	JG	A
06/09/21	Revised following design meeting	JG	B
17/09/21	Planning Submission	JD	A
12/10/21	Planning Submission	JD	A

			
Phone: 01904 202287		Email: info@cka.design	
www.ckarchitectural.co.uk			
PROJECT TITLE Proposed Two Storey Side & Single Storey Rear Extension		CLIENT SCHOFIELD 17 Redthorn Drive, Huntingdon, YO31 9DW	
DRAWING STAGE Planning	SCALE Varies @ A1	CHK -	DRAWN BY JG
SHEET TITLE Plans & Elevations as Proposed	PROJECT NUMBER YO31-2670	STAGE PLN	REV A
		SHT 002	