



EXISTING FRONT ELEVATION
(1:100)



EXISTING LEFT HAND ELEVATION
(1:100)

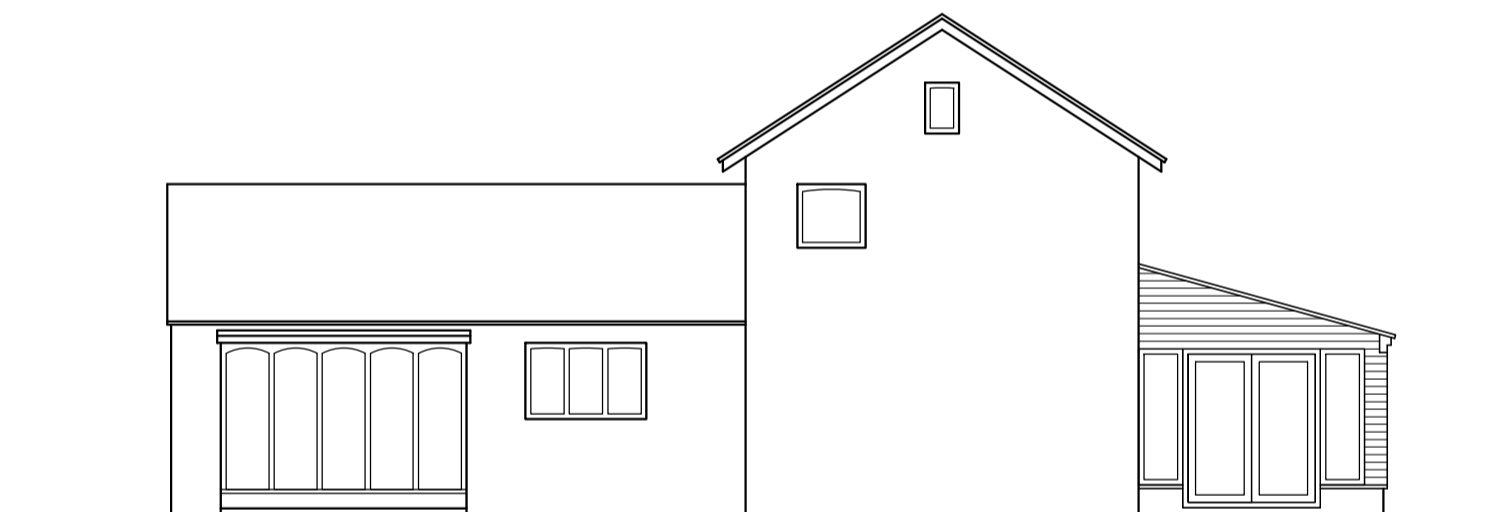


EXISTING REAR ELEVATION
(1:100)

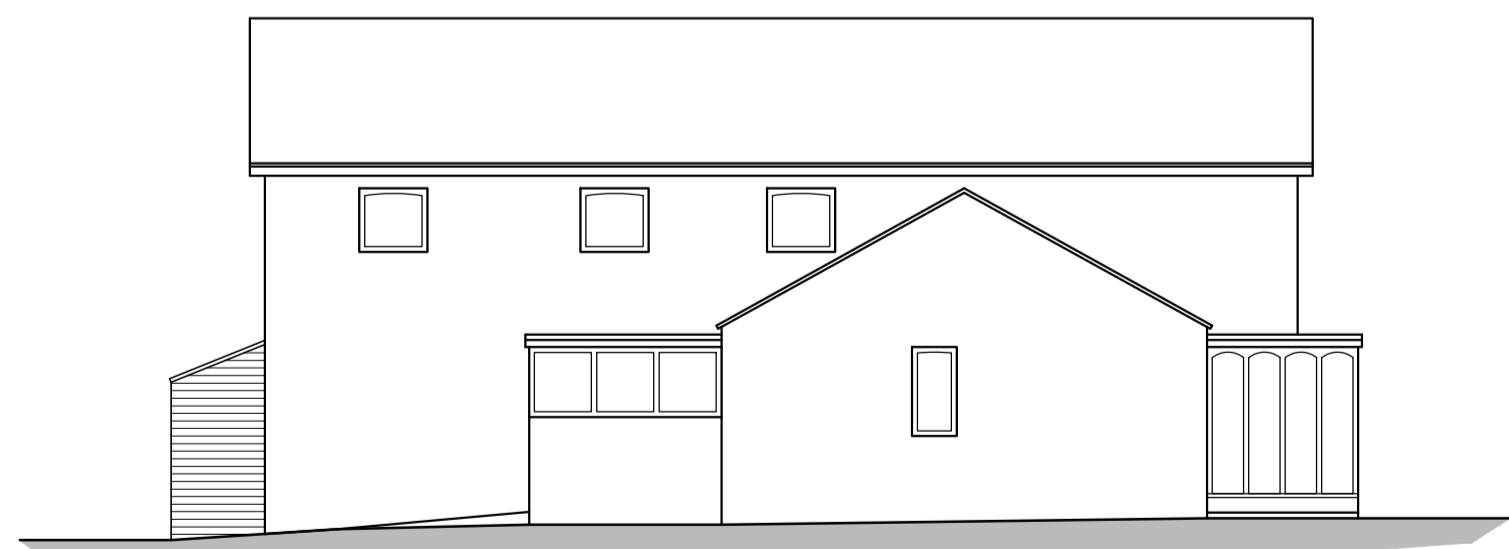


EXISTING RIGHT HAND ELEVATION
(1:100)


ELEVATIONS ON EXISTING DWELLING

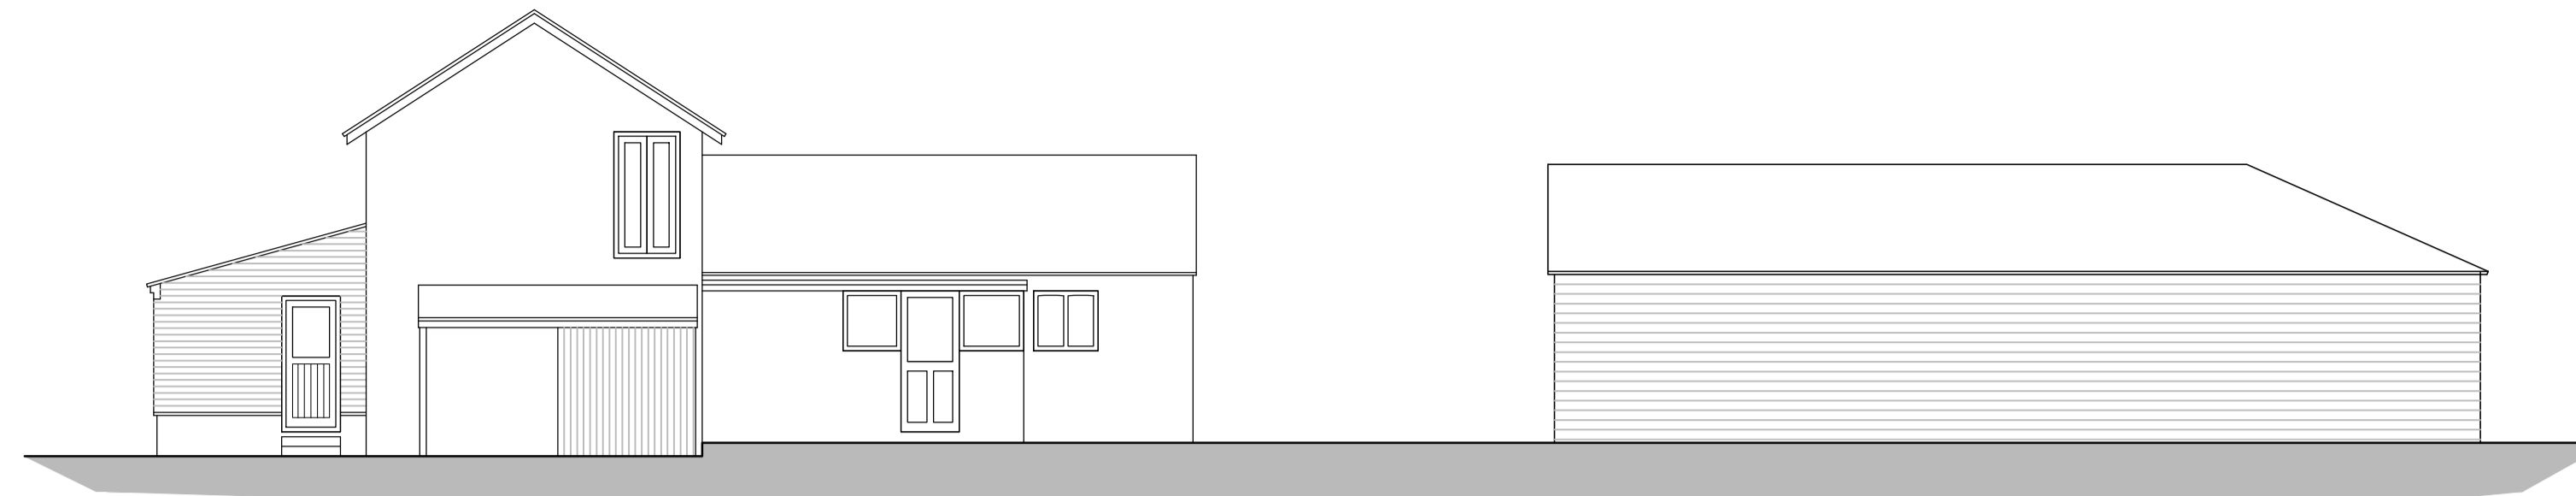


EAST FACING ELEVATION
(1:100)

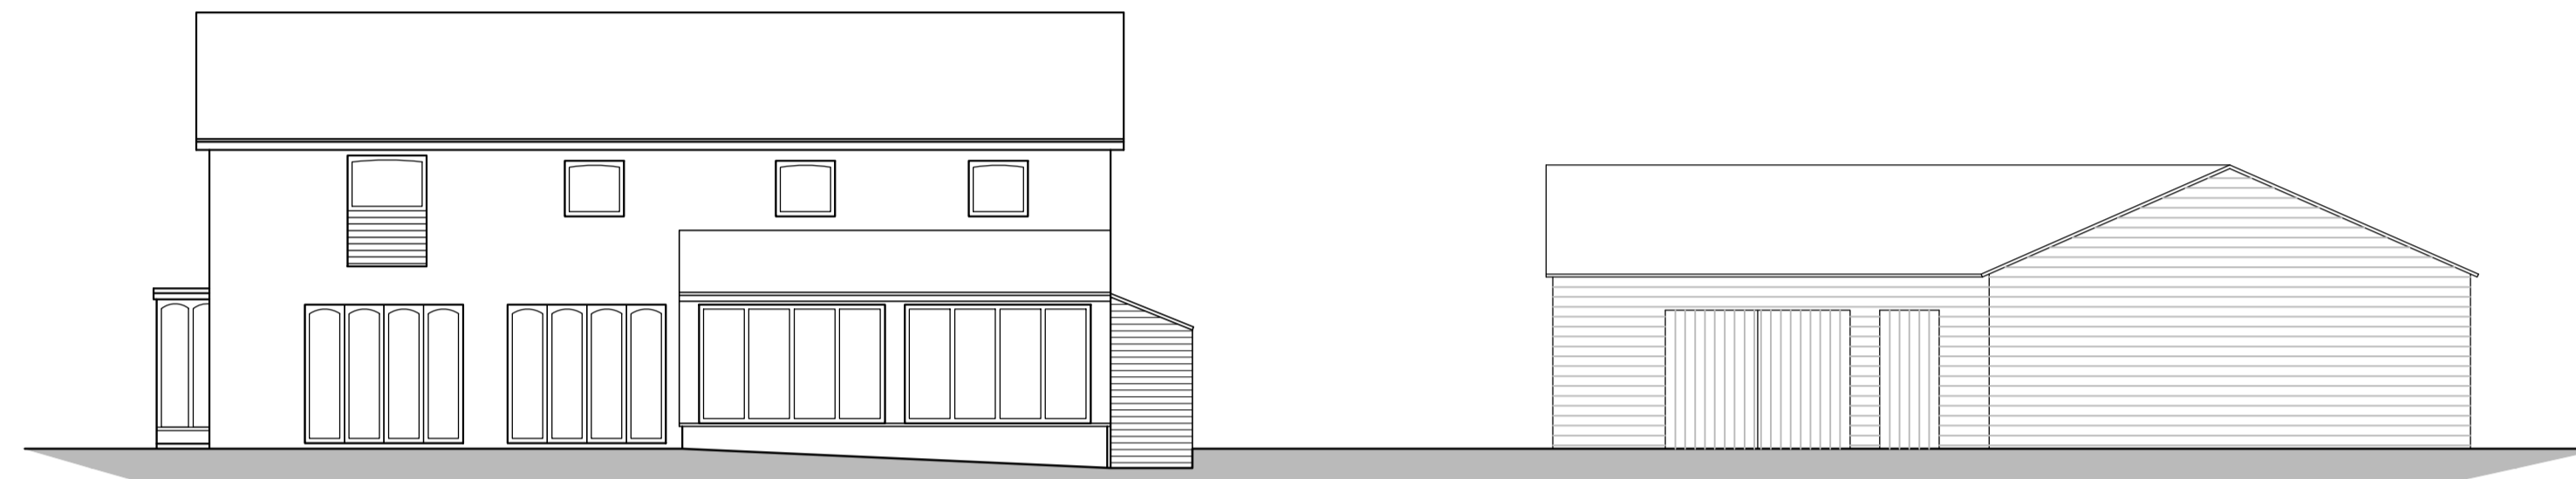

SOUTH FACING ELEVATION
(1:100)

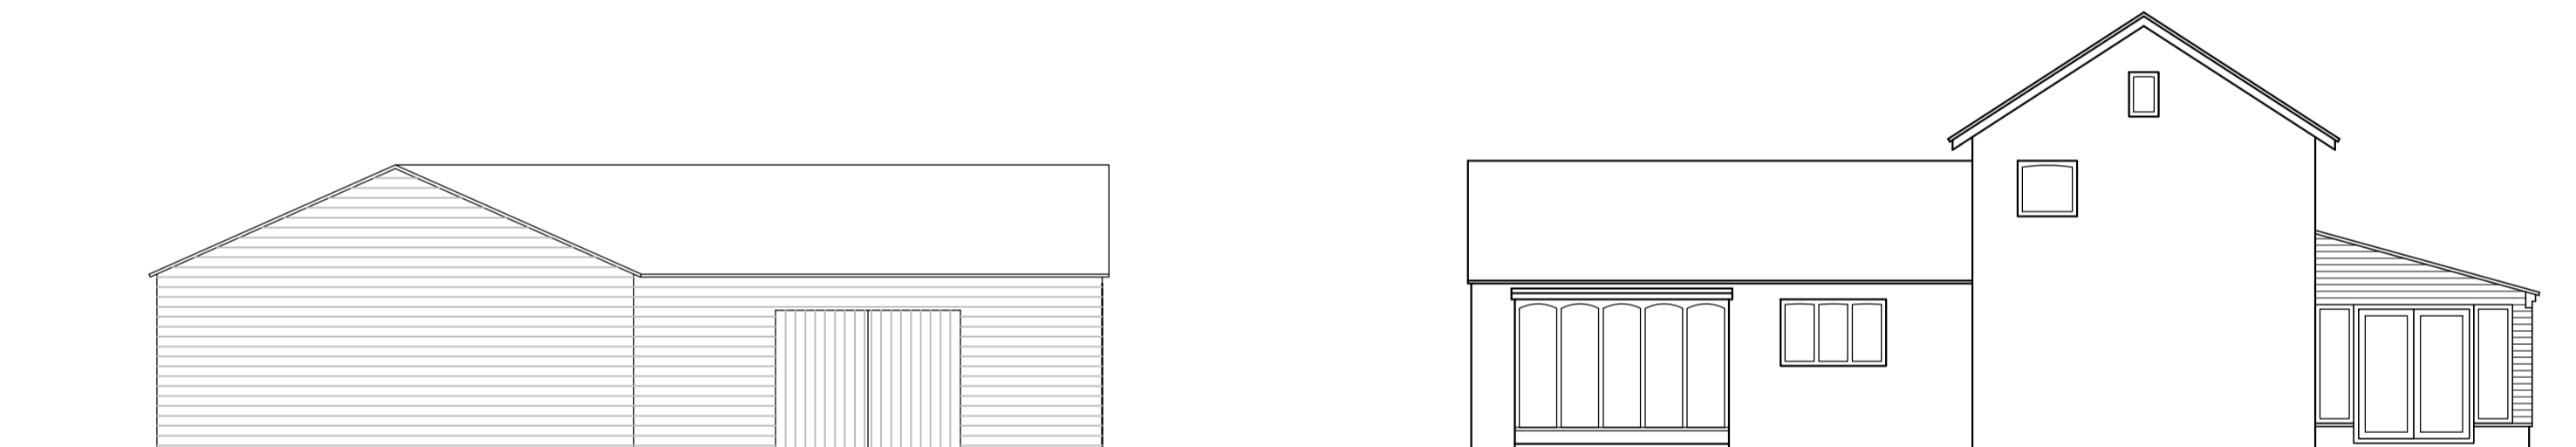

WEST FACING ELEVATION
(1:100)

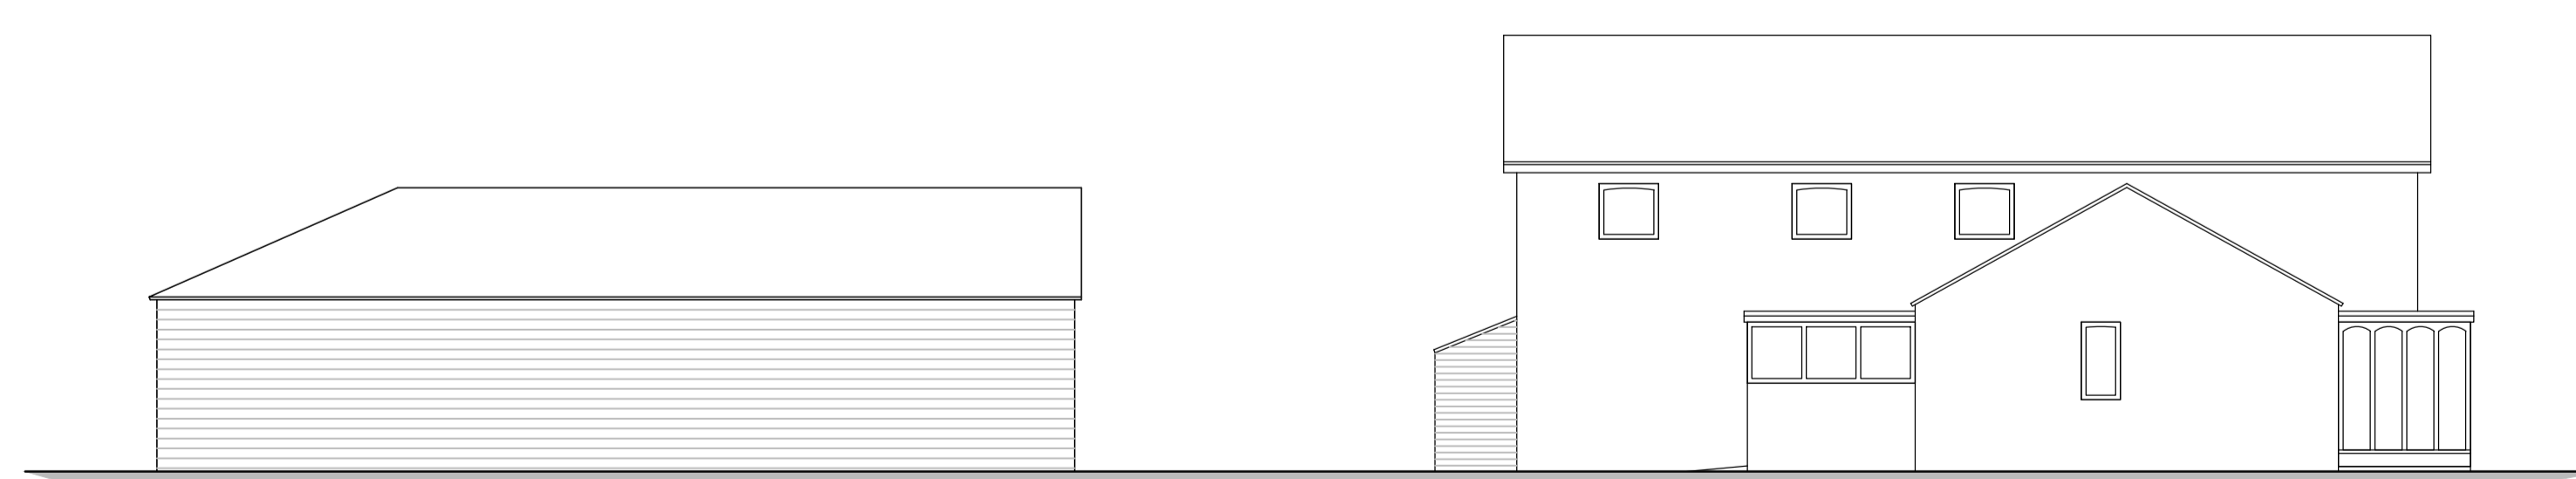

NORTH FACING ELEVATION
(1:100)

SITE ELEVATIONS

NOTES

1.0 GENERAL

- 1.1 ALL DIMENSIONS ARE IN MILLIMETERS UNLESS NOTED OTHERWISE.
- 1.2 ALL LEVELS ARE IN METERS UNLESS NOTED OTHERWISE.
- 1.3 ALL DIMENSIONS AND LEVELS ARE APPROXIMATE AND ARE TO BE CHECKED ON SITE PRIOR TO COMMENCEMENT OF THE WORKS.
- 1.4 THIS DRAWING IS TO BE READ IN CONJUNCTION WITH ALL OTHER RELEVANT ENGINEERS AND ARCHITECTS DRAWINGS AND THE SPECIFICATION.
- 1.5 WHERE CONDITIONS ON SITE VARY SIGNIFICANTLY FROM THOSE INDICATED ON THE DRAWINGS THE CONTRACTOR SHOULD SEEK FURTHER ADVICE FROM THE ENGINEER PRIOR TO PROCEEDING WITH THE WORK.

EXISTING FINISHES

- ROOF
RED PANTILE TYPE TILES.
- WALLS
RED BRICK BEDDED IN NATURAL MORTAR.
- WINDOWS
TIMBER WINDOW FRAMES WITH PAINTED FINISH AND HERMETICALLY SEALED DOUBLE GLAZED UNIT GLAZING.
- DOORS
TIMBER DOORS WITH PAINTED FINISH.
- RAINWATER AND DRAINAGE GOODS
UPVC HALF ROUND GUTTERS AND UPVC CIRCULAR DOWN PIPES AND SVP'S IN BLACK FINISH.
- GARAGE
TIMBER CONSTRUCTED GARAGE WITH HORIZONTAL WEATHER BOARD CLADDING.

| Rev | Date | Description | By |
|-----|------|-------------|----|
|-----|------|-------------|----|

Amendments

Project
**THE GRANARY,
WARTHILL, YORK**

Title
EXISTING ELEVATIONS

Client
PHILIP HODGSON

**HOLLOWAY
JENNINGS**
Consulting Civil & Structural Engineers

Connaught House Park View Lofthouse
Wakefield WF3 3HA
01924 62410
admin@hjcce.co.uk www.hjcce.co.uk

Status
PLANNING APPROVAL

| | | | | | |
|-------------|-----|------------|-----|-----------|------|
| Designed By | P M | Checked By | M H | HJCE Ref. | 6063 |
|-------------|-----|------------|-----|-----------|------|

| | | | | | |
|----------|-----|------|----------|------------|-------|
| Drawn By | P M | Date | OCT 2021 | Scale @ A1 | 1:100 |
|----------|-----|------|----------|------------|-------|

| Project | Originator | Volume | Level | Type | Role | Number | Revision |
|---------|------------|--------|-------|------|------|--------|----------|
|---------|------------|--------|-------|------|------|--------|----------|

| | | | | | | | |
|----------------------------|--|--|--|--|--|--|--|
| 6063-HJCE-XX-XX-DR-AR-1002 | | | | | | | |
|----------------------------|--|--|--|--|--|--|--|