

**GENERAL NOTES**


ALL DIMENSIONS TO BE CHECKED ON SITE PRIOR TO COMMENCEMENT OF WORKS - PLEASE REPORT ERRORS OR OMISSIONS TO THE ARCHITECT.

THIS DRAWING HAS BEEN PRODUCED FOR THE PURPOSES OF PLANNING AND BUILDING REGULATIONS APPROVALS ONLY AND IS NOT INTENDED TO BE A FULL WORKING DRAWING.

THIS DRAWING IS TO BE READ IN CONJUNCTION WITH ANY WRITTEN SPECIFICATIONS, SCHEDULES OF WORK AND STRUCTURAL ENGINEERS DETAILS AS APPROPRIATE.


THIS DRAWING IS THE COPYRIGHT OF PUMP HOUSE DESIGNS AND ANY FURTHER REPRODUCTION OF THE PLAN IS NOT PERMITTED WITHOUT OBTAINING PRIOR CONSENT.

© CROWN COPYRIGHT - LICENCE NO. 100032237

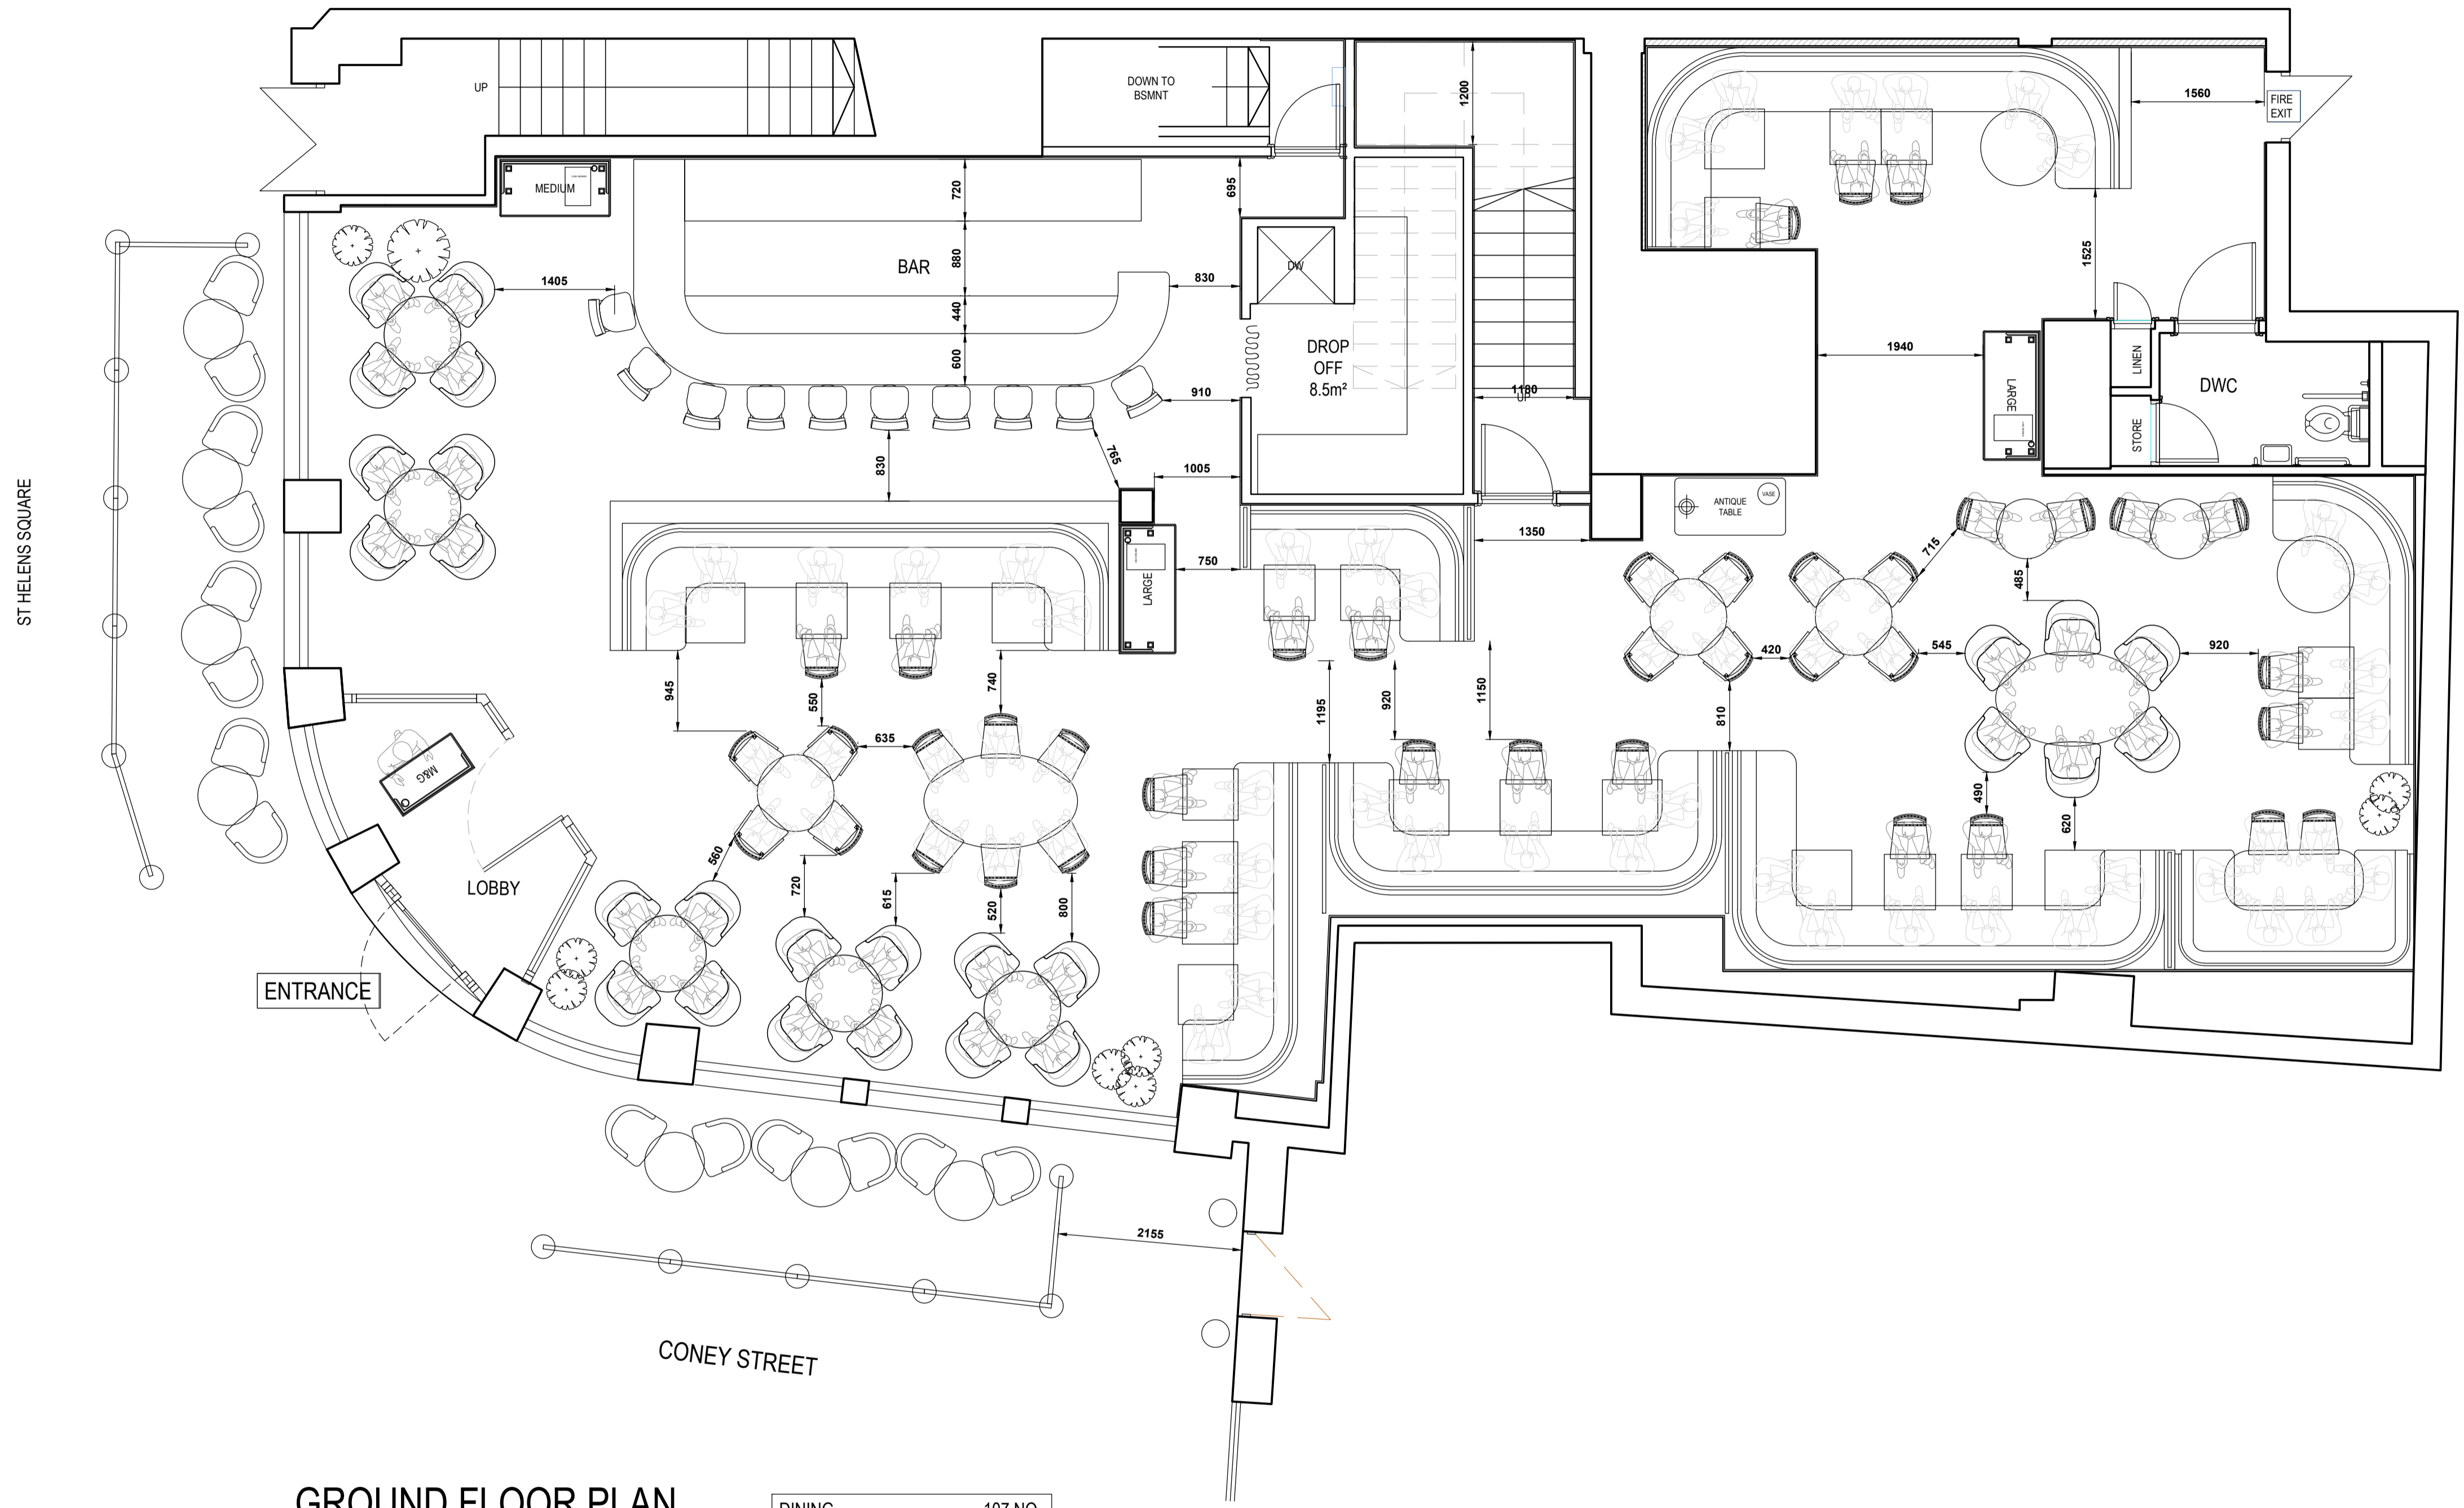

**GROUND FLOOR PLAN**  
248m<sup>2</sup> / 2668ft<sup>2</sup>

DINING	107 NO.
BAR	10 NO.
EXTERNAL	14 NO.
<b>TOTAL INTERNAL</b>	<b>131 NO.</b>

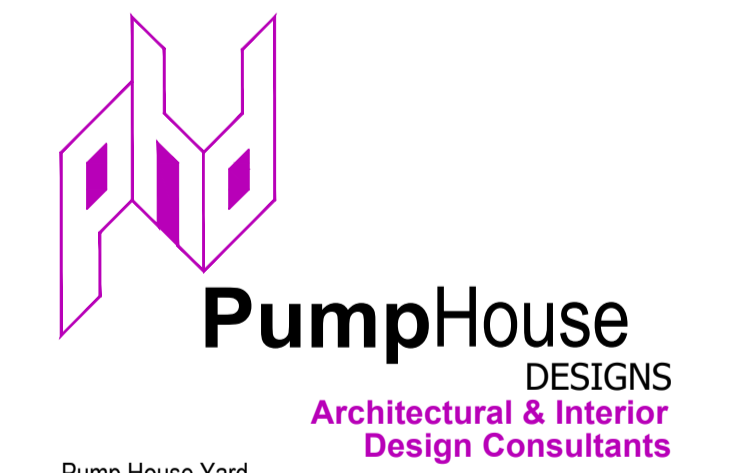

Pump House Yard  
The Green  
Sedlescombe  
East Sussex  
TN33 0QA  
www.pumphousedesigns.co.uk  
info@pumphousedesigns.co.uk  
T: 01424 871120

F			
E			
D			
C			
B			
A			
<b>YORK</b>			
<b>2 ST HELENS SQUARE</b>			
<b>YORK</b>			
<b>YO1 8QP</b>			
EXISTING GA PLAN			
DRAWN BY - P BATEHUP			
DATE - AUG 2021			
SCALE - 1:50 @ A1			
DRAWING No. 4322 / 539 / 101			

