




Typical Head Detail  
Scale 1:5

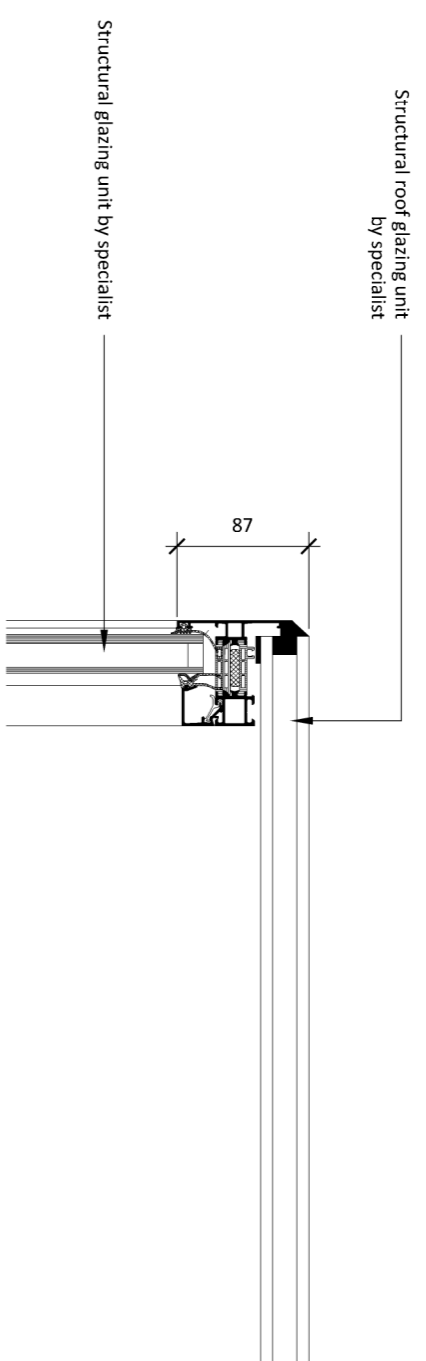

Typical Side Edge Detail  
Scale 1:5

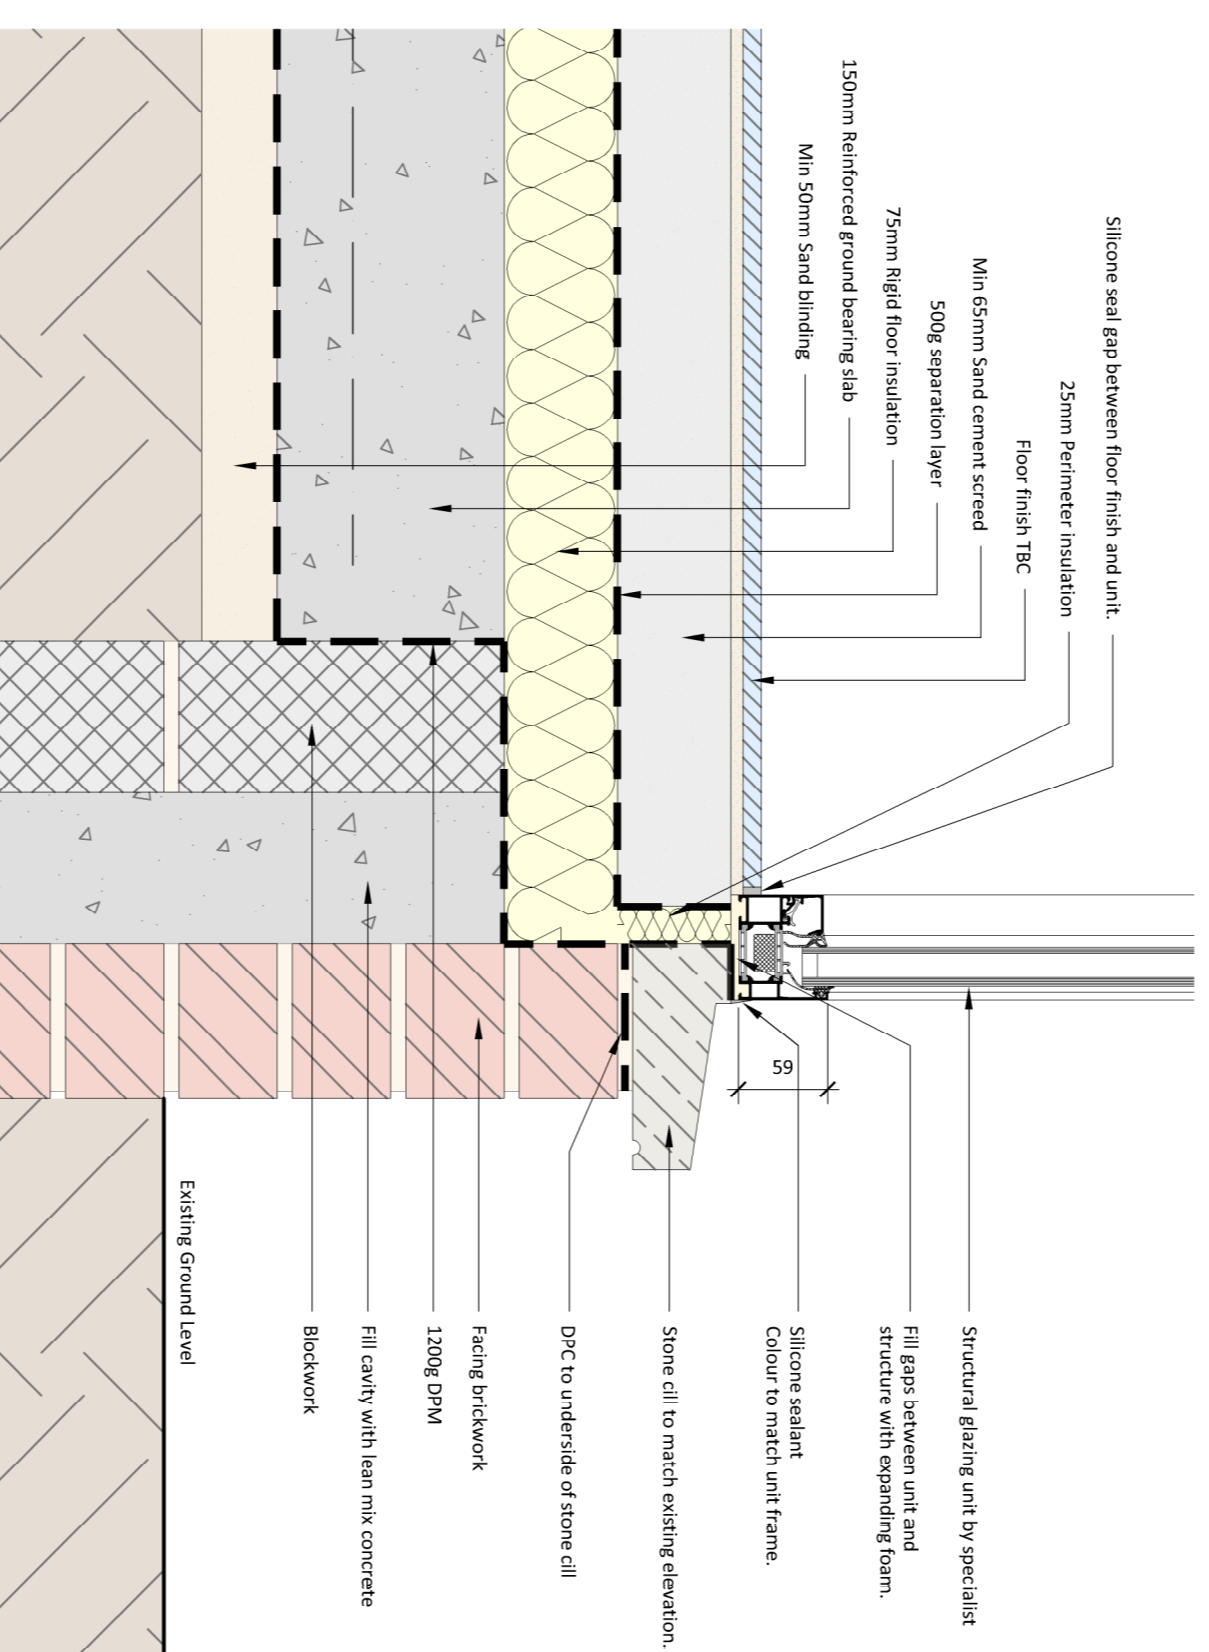


Typical Cill Detail  
Scale 1:5

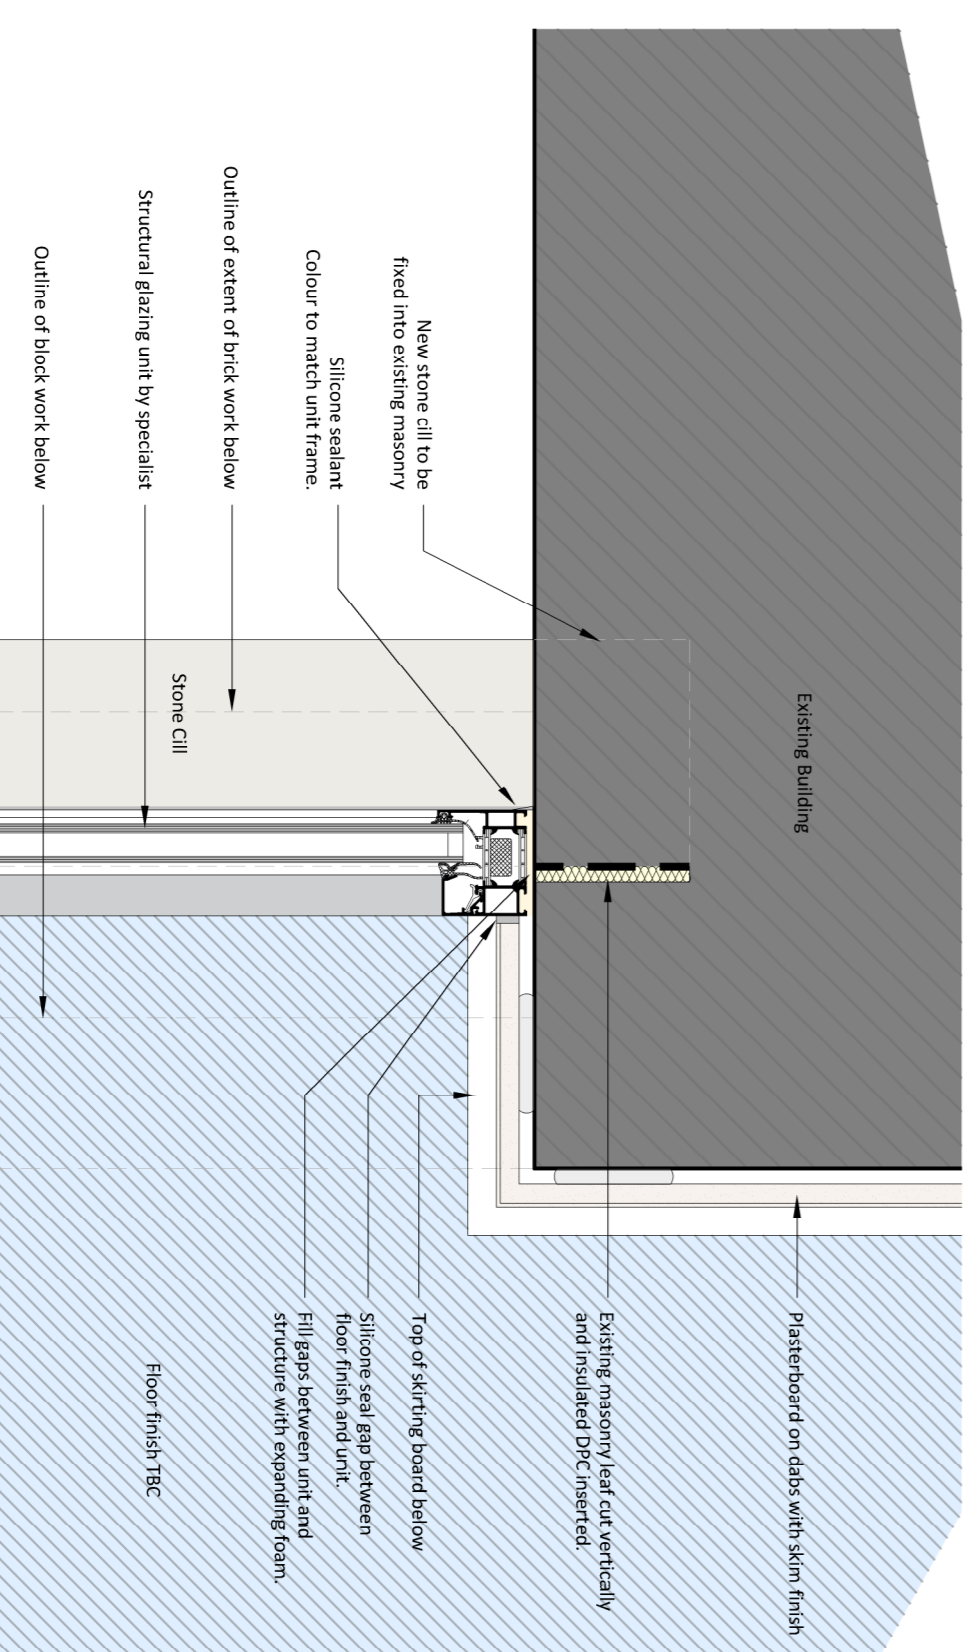


Typical Unit / Existing Junction Plan Detail  
Scale 1:5




Typical Structural Glazing Side Elevation  
Scale 1:10

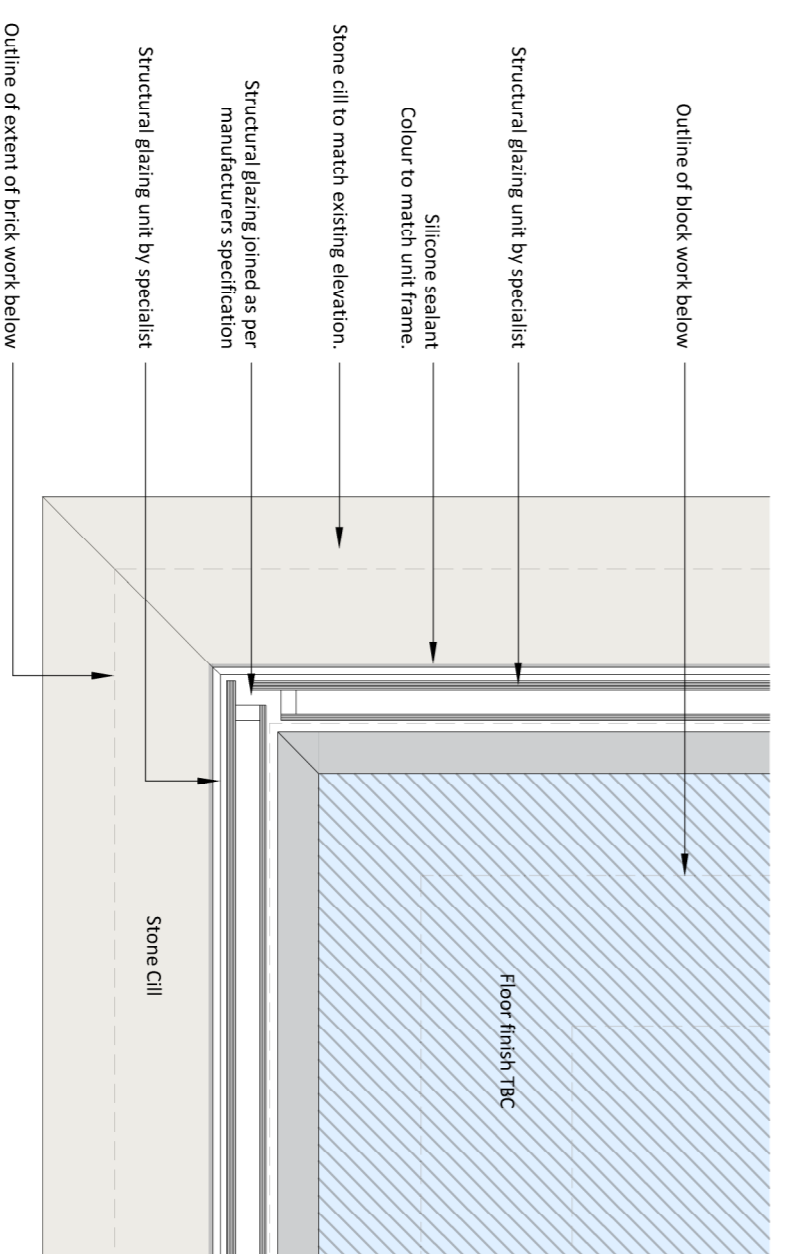


Typical Corner Junction Plan Detail  
Scale 1:5

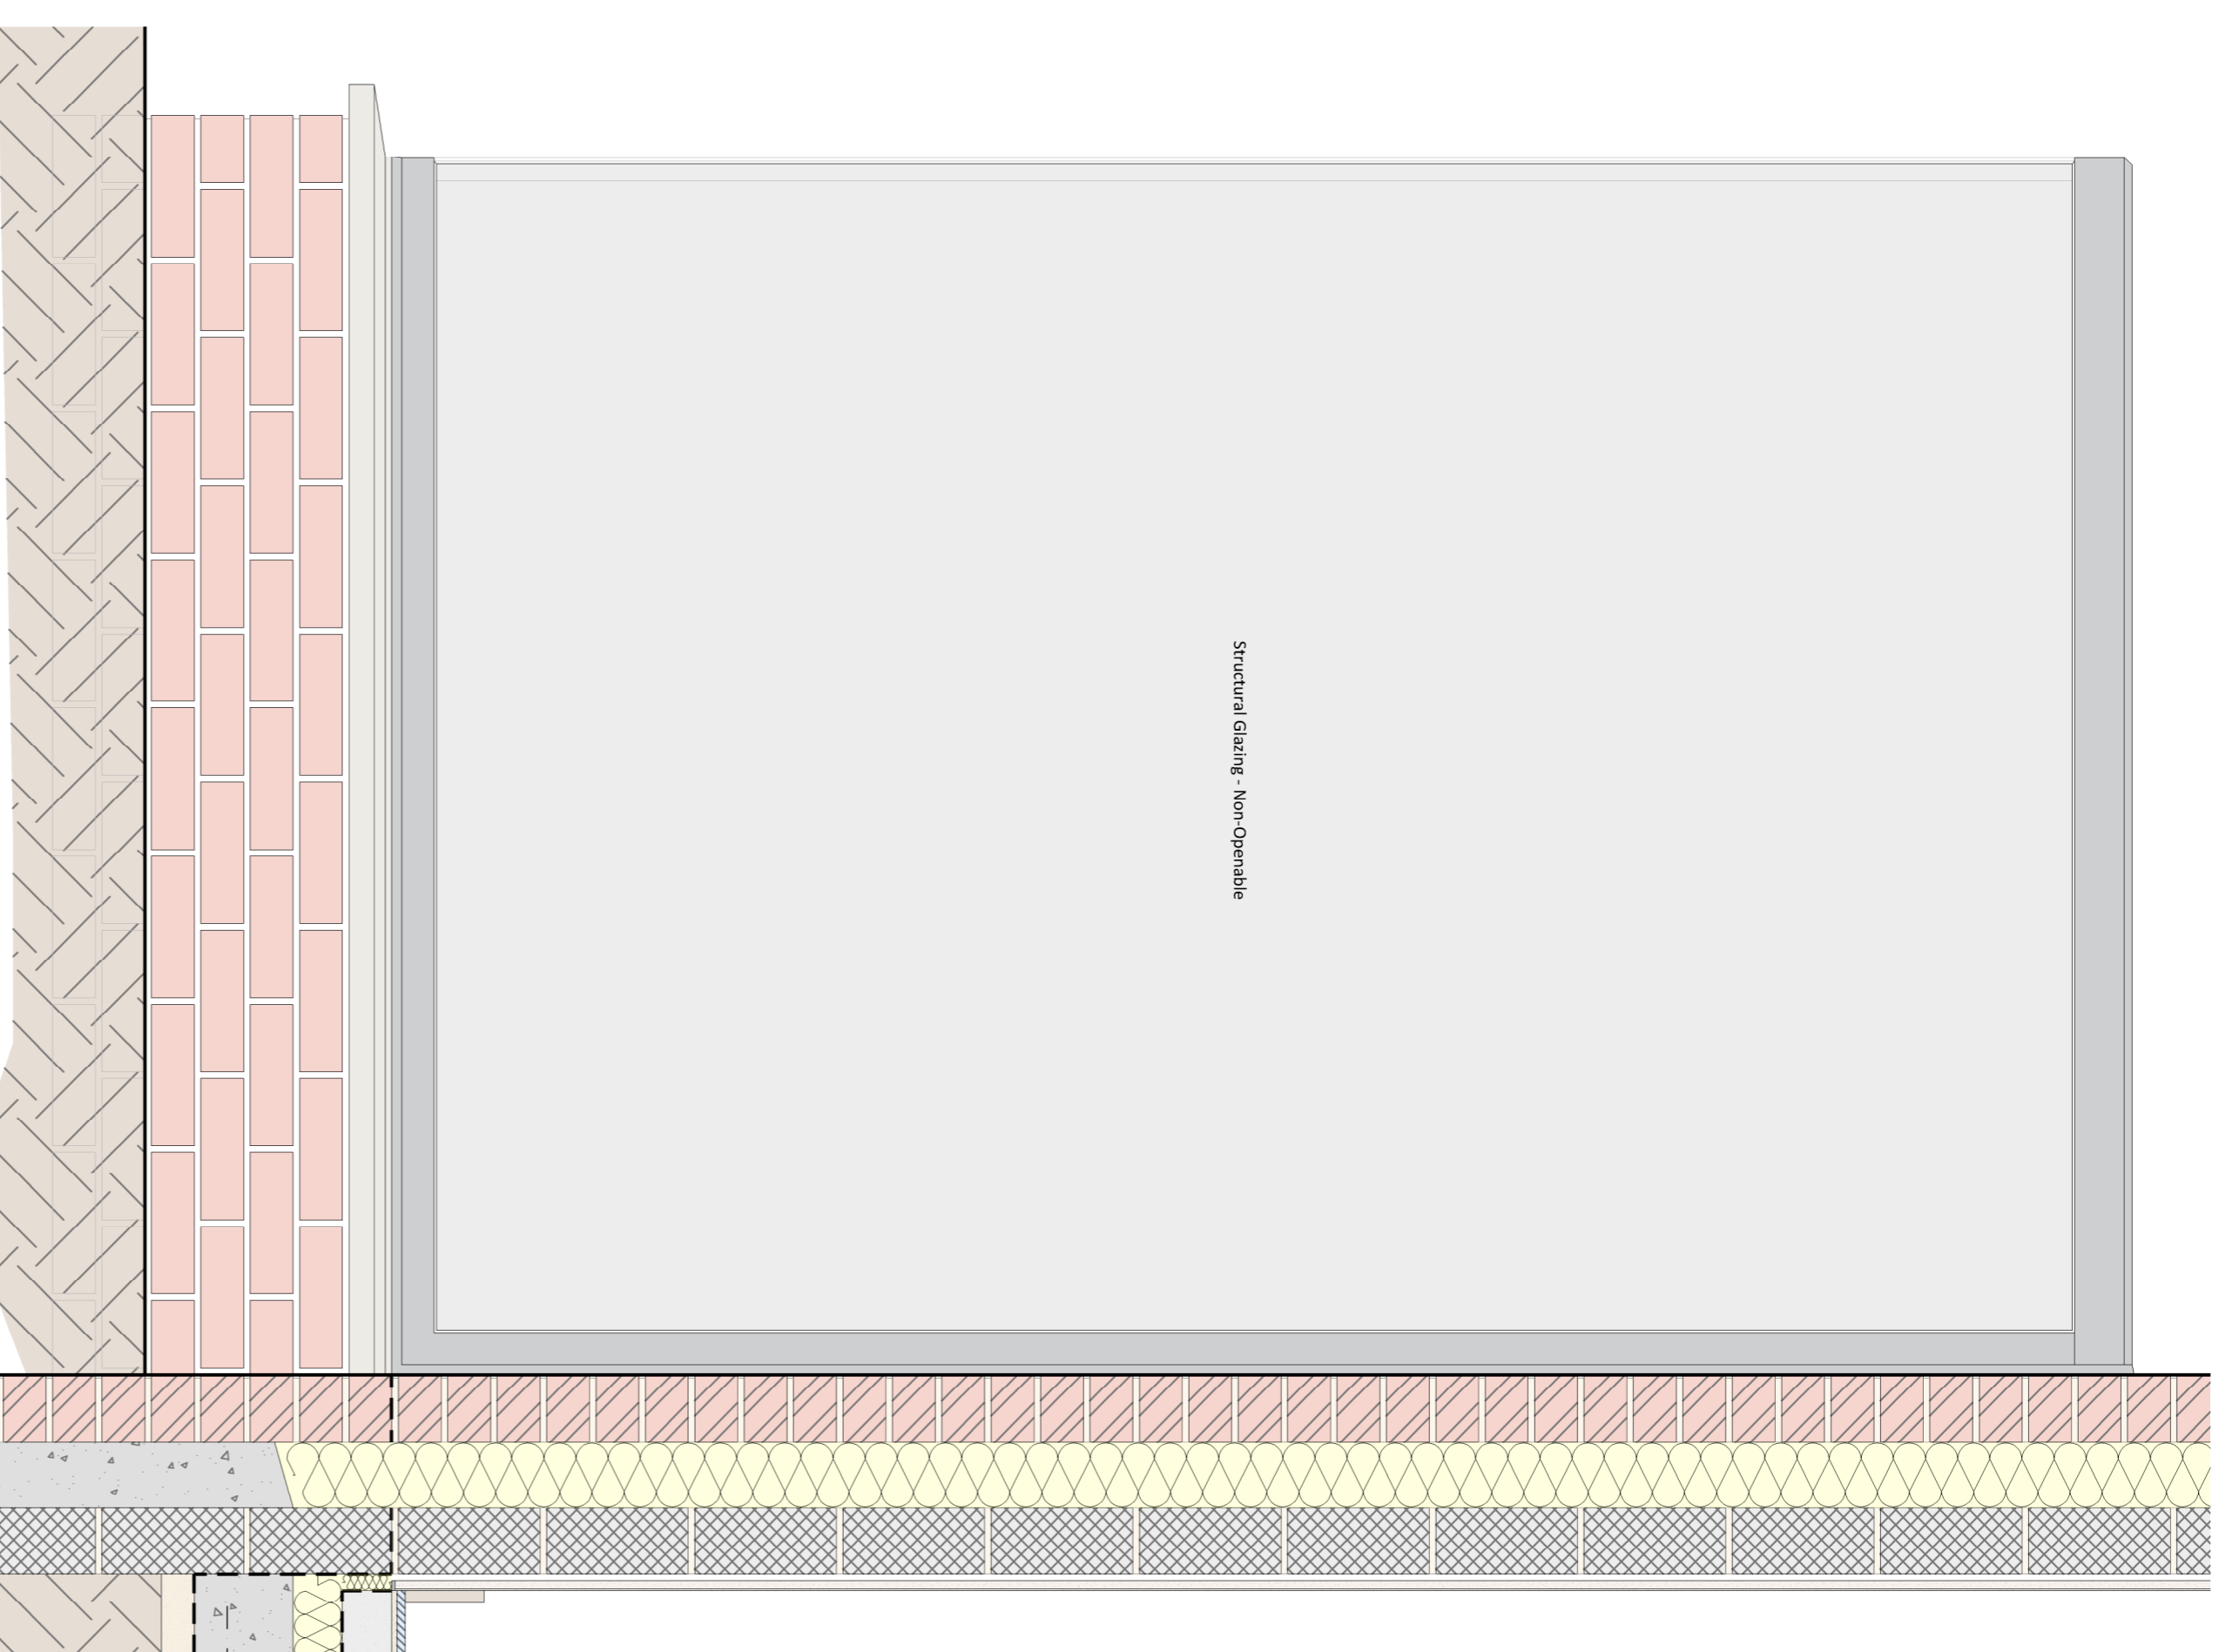

Typical Structural Glazing Front Elevation  
Scale 1:10

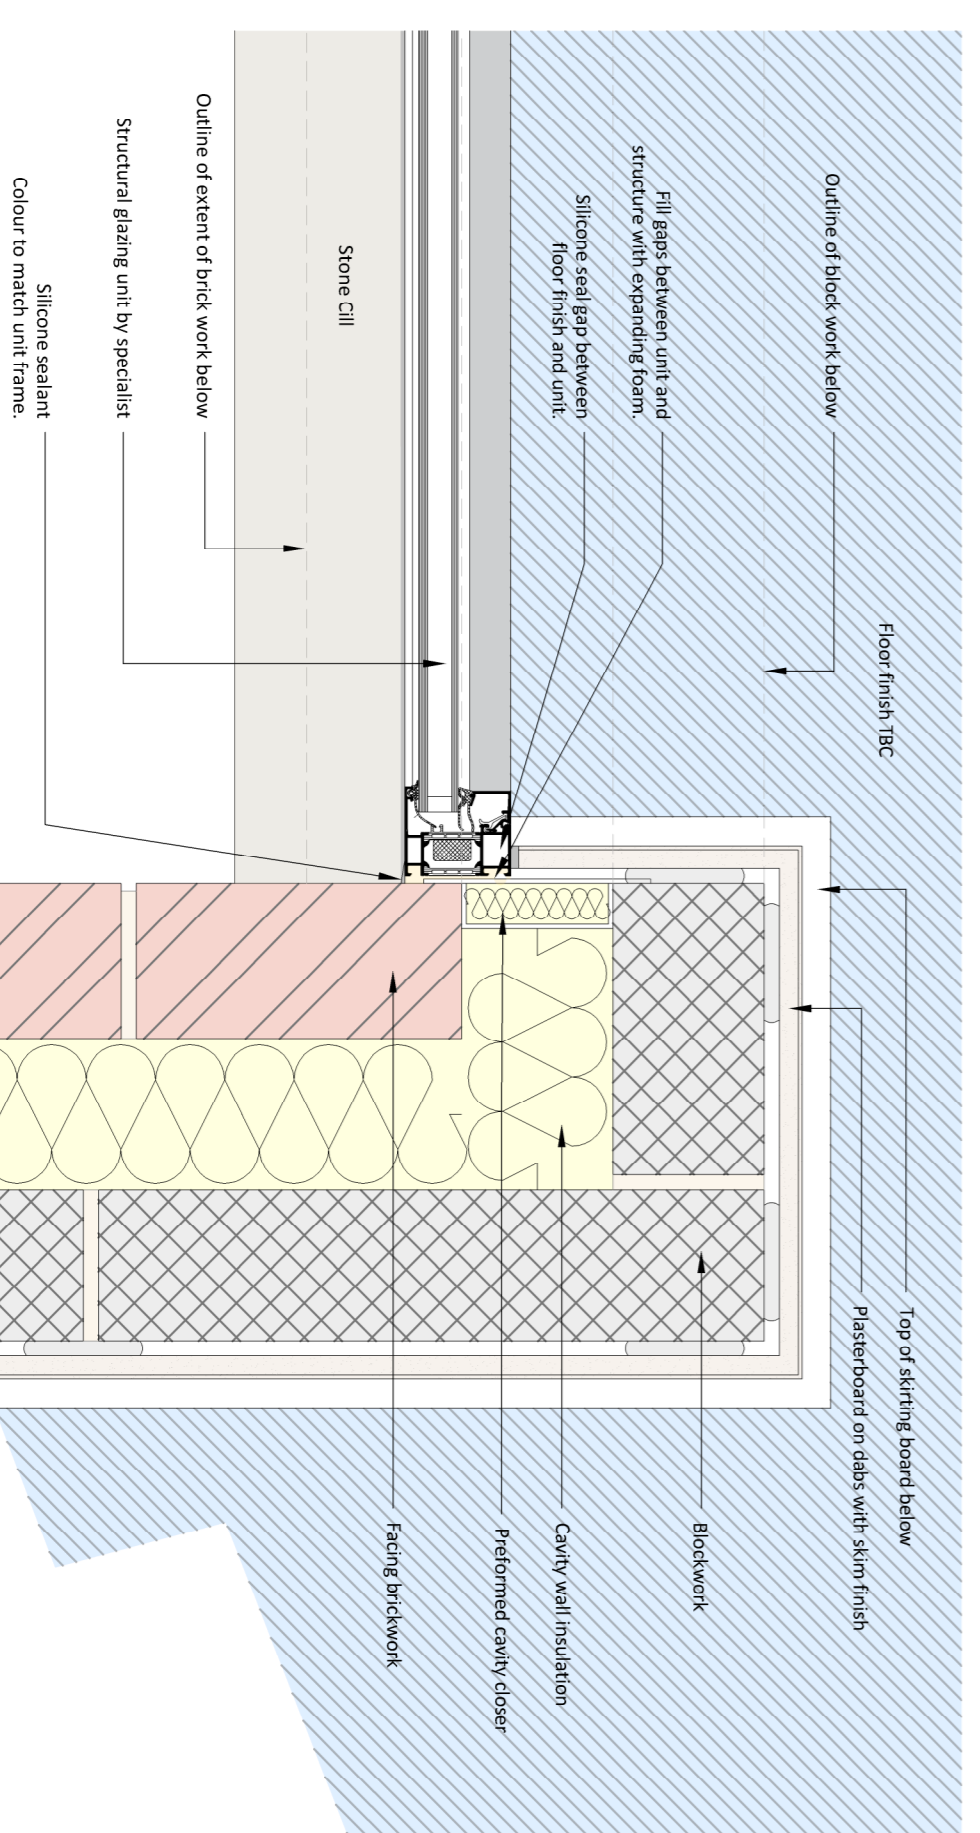

Unit / Wall Junction Plan Detail  
Scale 1:5

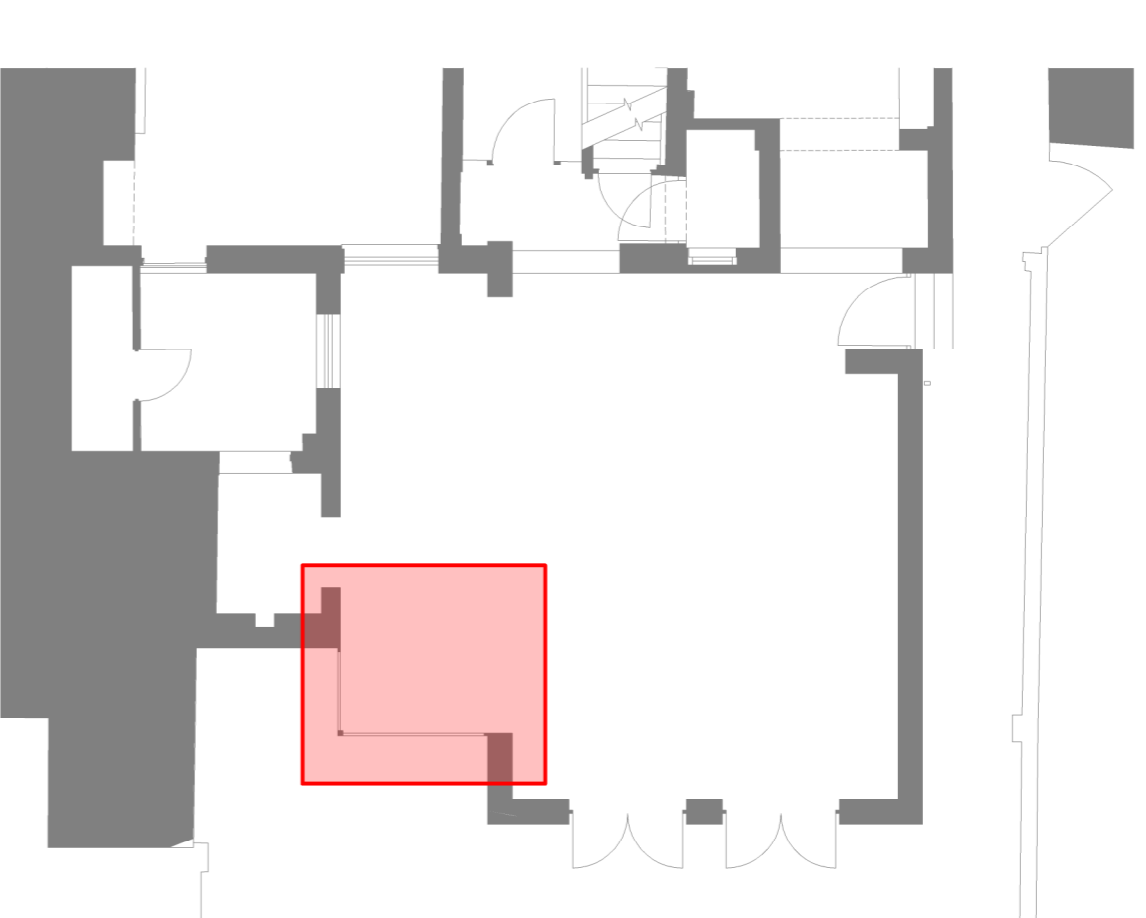

Detail Location Key

**HAZARD / ACTIVITY LEADING TO UNUSUAL, SIGNIFICANT OR UNACCEPTABLE RISKS DURING CONSTRUCTION ARE IDENTIFIED ON THIS DRAWING AS:**

The list below identifies certain risks but does not cover all possible unusual etc situations which may be encountered during the construction process. It is also therefore the main contractor's responsibility to identify any further risks / hazards and take appropriate action.  
Risks / Hazards particular to this drawing are listed below in numerical references, please refer to architectural risk register for further details:  
#####

Rev	Date	Drawn	Description	Checked

**PRELIMINARY**

Client	Ebor Construction Ltd	Issued from	York
Project	Extension to 28 Giggiate, York	Date	Oct/2021
Title	Typical Structural Glazing Details	Scale	1:5 @ A1
Drawing Number		Drawn	CC Math
Revision			

Y-SB-BSP-09538-21-1202

LHL Group Property and Construction Consultants  
The Courtyard, York, Scale 3  
Bishopthorpe Road  
York YO23 1DE  
01904 696899

Offices also in:  
Livingston Road  
Harrogate  
Hills 13, 202  
Dunstable  
01482 235999

www.lhlgroup.co.uk

**LHL GROUP**  
PROPERTY AND CONSTRUCTION CONSULTANTS