

THIS DRAWING MUST BE READ IN CONJUNCTION WITH OTHER ARCHITECTS, CONSULTANTS, SUB-CONTRACTORS AND SPECIALIST DRAWINGS.

ALL DIMENSIONS ARE IN MILLIMETRES UNLESS STATED OTHERWISE.

ALL DIMENSIONS ARE TO BE VERIFIED ON SITE AND CONFIRMED, BY THE CONTRACTOR, BEFORE COMMENCEMENT OF CONSTRUCTION.

IF THIS DRAWING EXCEEDS THE QUANTITIES TAKEN, IN ANY WAY, THE ARCHITECTS ARE TO BE INFORMED BEFORE THE WORK IS PUT IN HAND.

Rev	Date	Revision	By	Chk
-	00/00/00	Text	-	-

Notes


6.0
5.0
4.0
3.0
2.0
1.0
0.0
-0.9
-1.0
-1.1
-1.2




01 West Elevation - proposed
Scale 1:100

56.0
55.0
54.0
53.0
52.0
51.0
50.0
49.0
48.0
47.0

56.0
55.0
54.0
53.0
52.0
51.0
50.0
49.0
48.0
47.0

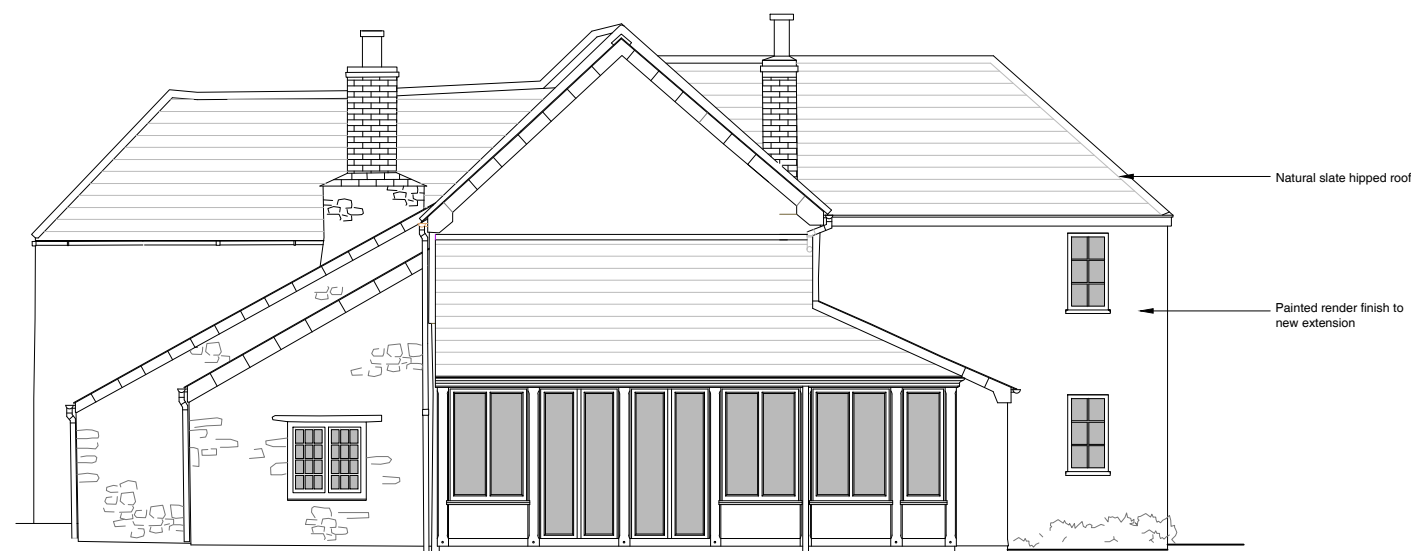

02 North Elevation - proposed
Scale 1:100

 

Le Page Architects

Le Page Architects Limited
Plumer House
Tailyour Road
Crownhill
Plymouth
PL6 5DH
Tel: +44 (0)1752 849 880

Email: enquiries@lepagearchitects.com
Web: <http://www.lepagearchitects.com>

Client

Kirsty Agutter

Project Name

Rowse Farm

Extension and Refurbishment

Drawing

Proposed West and North Elevations

Scale 1:100 @ A3

Drawn by CK Date 08.10.21

Checked by Scr

Project No. Drawing No. Revision

J21.045 AD02