


THIS DRAWING MUST BE READ IN CONJUNCTION WITH OTHER ARCHITECT'S, CONSULTANT'S, SUB-CONTRACTOR'S AND SPECIALIST DRAWINGS.


ALL DIMENSIONS ARE IN MILLIMETRES UNLESS STATED OTHERWISE.

ALL DIMENSIONS ARE TO BE VERIFIED ON SITE AND CONFIRMED, BY THE CONTRACTOR, BEFORE COMMENCEMENT OF CONSTRUCTION.

IF THIS DRAWING EXCEEDS THE QUANTITIES TAKEN, IN ANY WAY, THE ARCHITECTS ARE TO BE INFORMED BEFORE THE WORK IS PUT IN HAND.

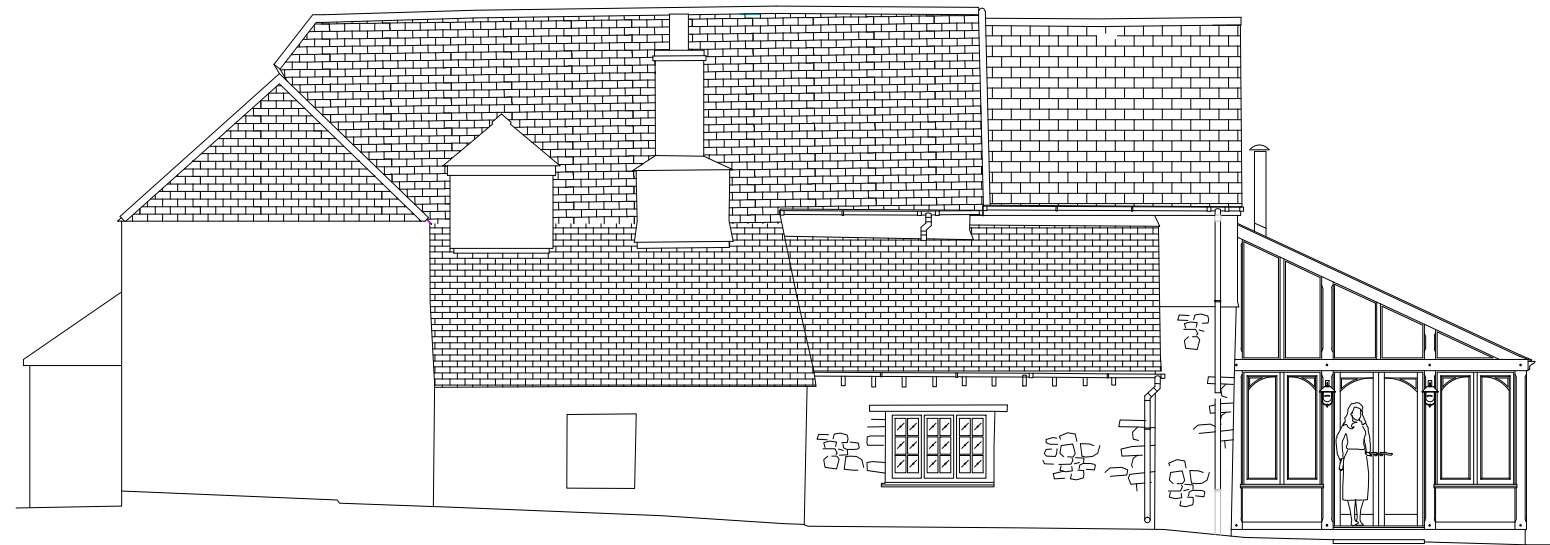

East Elevation

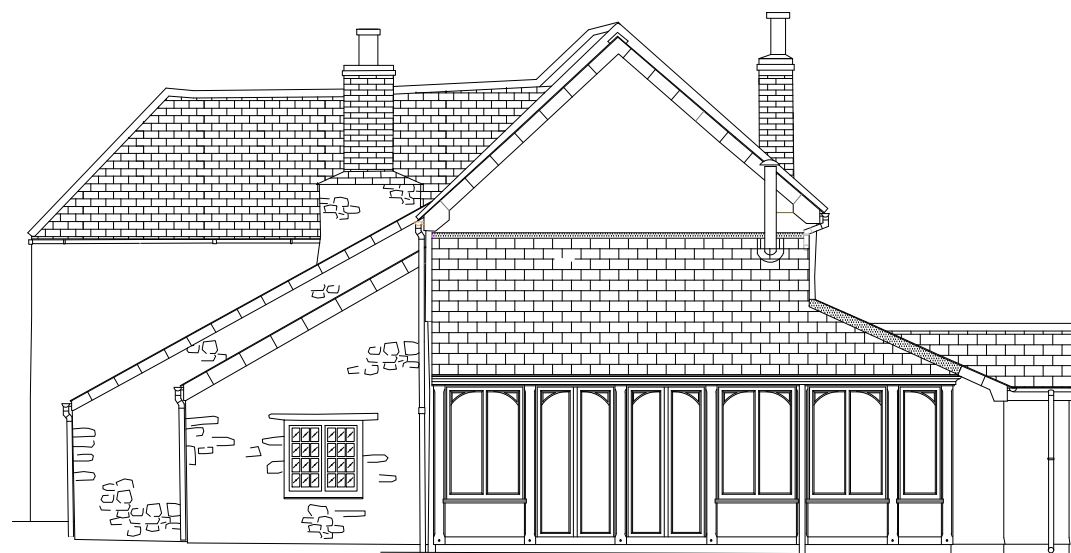

North Elevation



West Elevation

Rev	Date	Revision	By	Chk
00	0000	Text		00/000

Notes

Le Page Architects

Le Page Architects Limited
 PO Box 352
 Saltash
 Cornwall
 PL12 9AH
 Tel: +44 (0)1752 849 880

Email: enquiries@lepagearchitects.com
 Web: <http://www.lepagearchitects.com>

Client

Mrs and Mrs Martin

Project Name

Rowse Farm. Pillaton

Drawing
 Existing Elevations

Scale 1:100@ A3

Drawn by Date
 Scr 16.09.11
 Checked by

Project No. Drawing No Revision

J11/047 AS100