

THIS DRAWING MUST BE READ IN CONJUNCTION WITH OTHER ARCHITECTS', CONSULTANTS', SUB-CONTRACTORS' AND SPECIALIST DRAWINGS.

ALL DIMENSIONS ARE IN MILLIMETRES UNLESS STATED OTHERWISE.


ALL DIMENSIONS ARE TO BE VERIFIED ON SITE AND CONFIRMED BY THE CONTRACTOR BEFORE COMMENCEMENT OF CONSTRUCTION.

IF THIS DRAWING EXCEEDS THE QUANTITIES TAKEN, IN ANY WAY, THE ARCHITECTS ARE TO BE INFORMED BEFORE THE WORK IS PUT IN HAND.

Rev	Date	Revision	By
-	00/00/00	Text	-



Rev	Date	Revision	By
-	00/00/00	Text	-

Notes

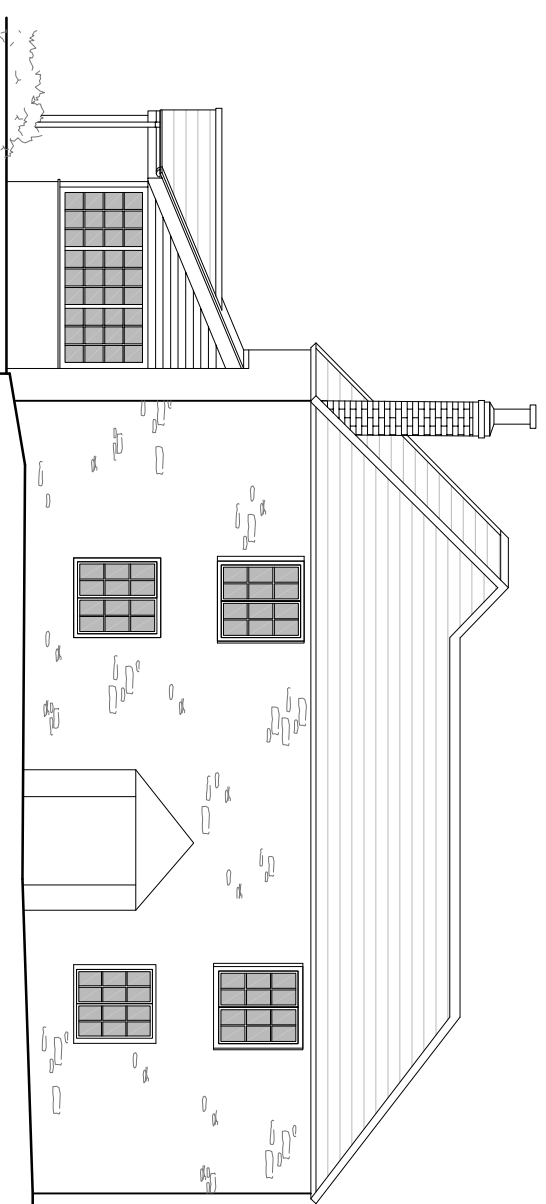

01 South Elevation - existing

Scale 1:100

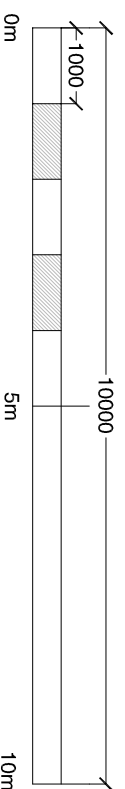 

Le Page Architects

Le Page Architects Limited
 Plumer House
 Talylour Road
 Crownhill
 Plymouth
 PL6 5DH
 Tel: +44 (0)1752 849 880

Email: enquiries@lepagearchitects.com
 Web: <http://www.lepagearchitects.com>

Client

Kirsty Agutter

Project Name
**Rowse Farm
 Extension and Refurbishment**

Drawing
Existing South Elevation

Scale 1:100 @ A3

Drawn by Date
 CK 08.10.21
 Checked by
 Scr

Project No.	Drawing No	Revision
J21.045	AS04	