



**Ground Floor Plan** scale 1-50  
Scale metres



**First Floor Plan** scale 1-50

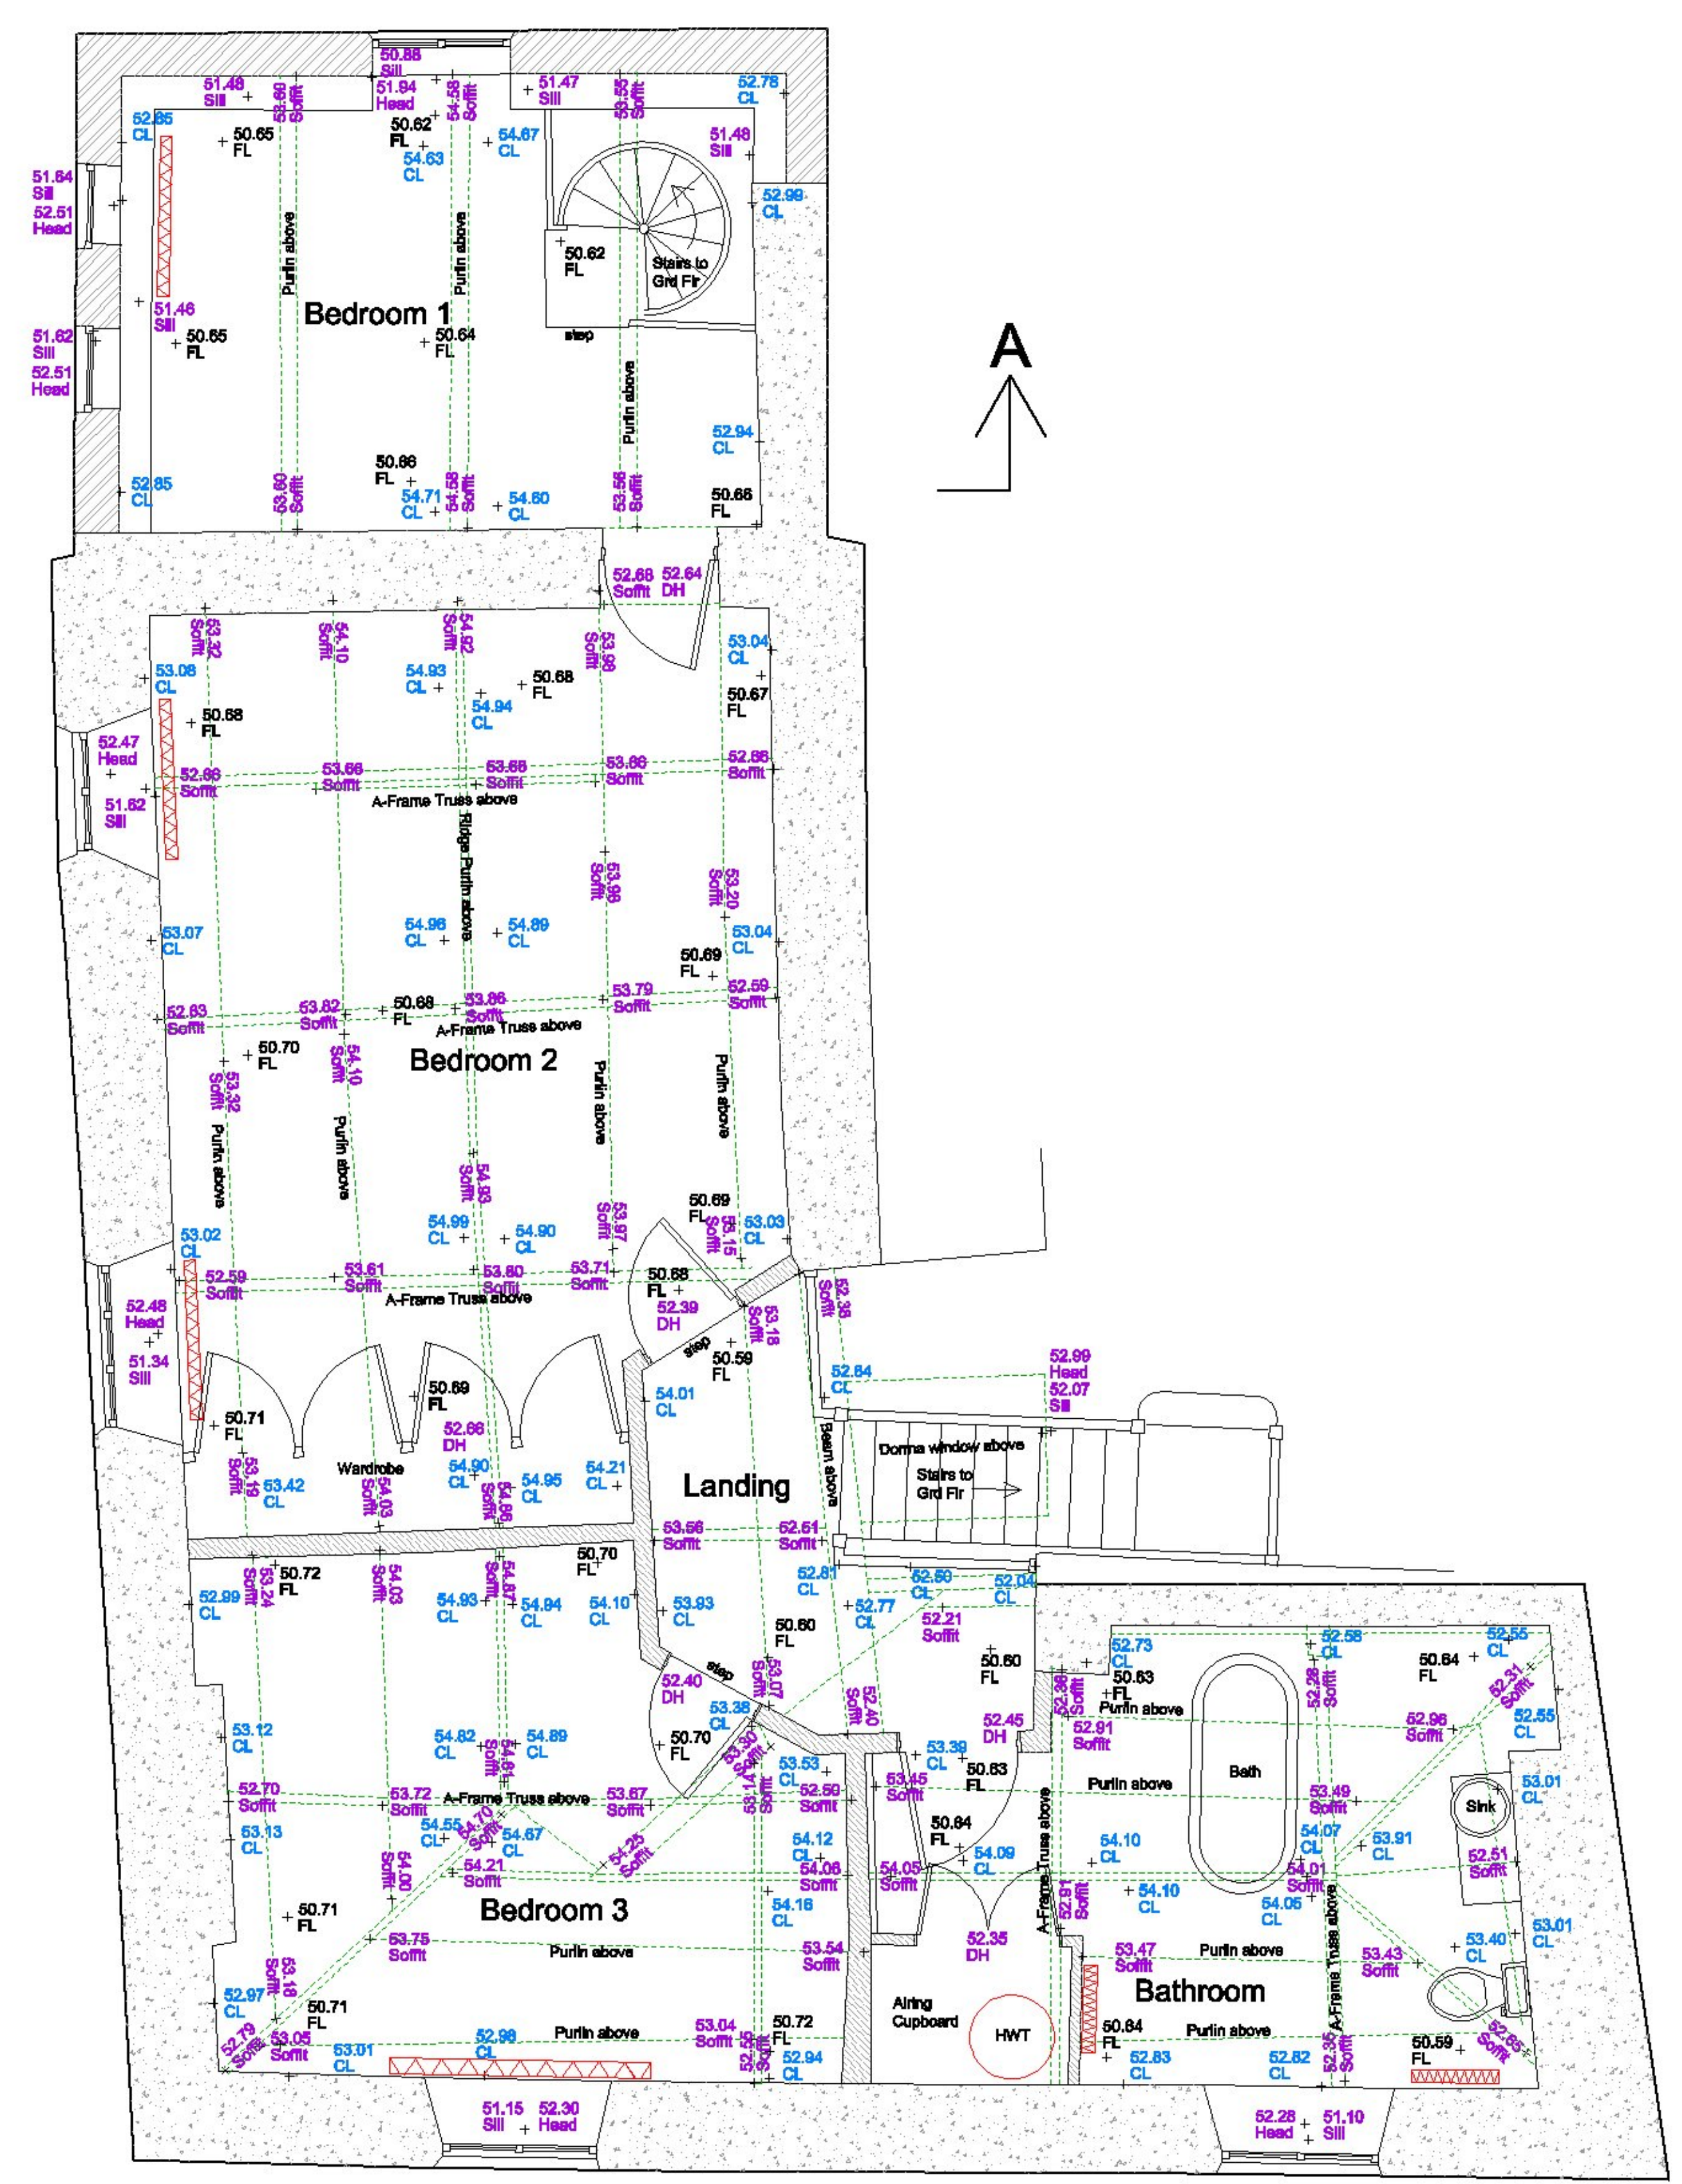

**Section A-A** scale 1-100

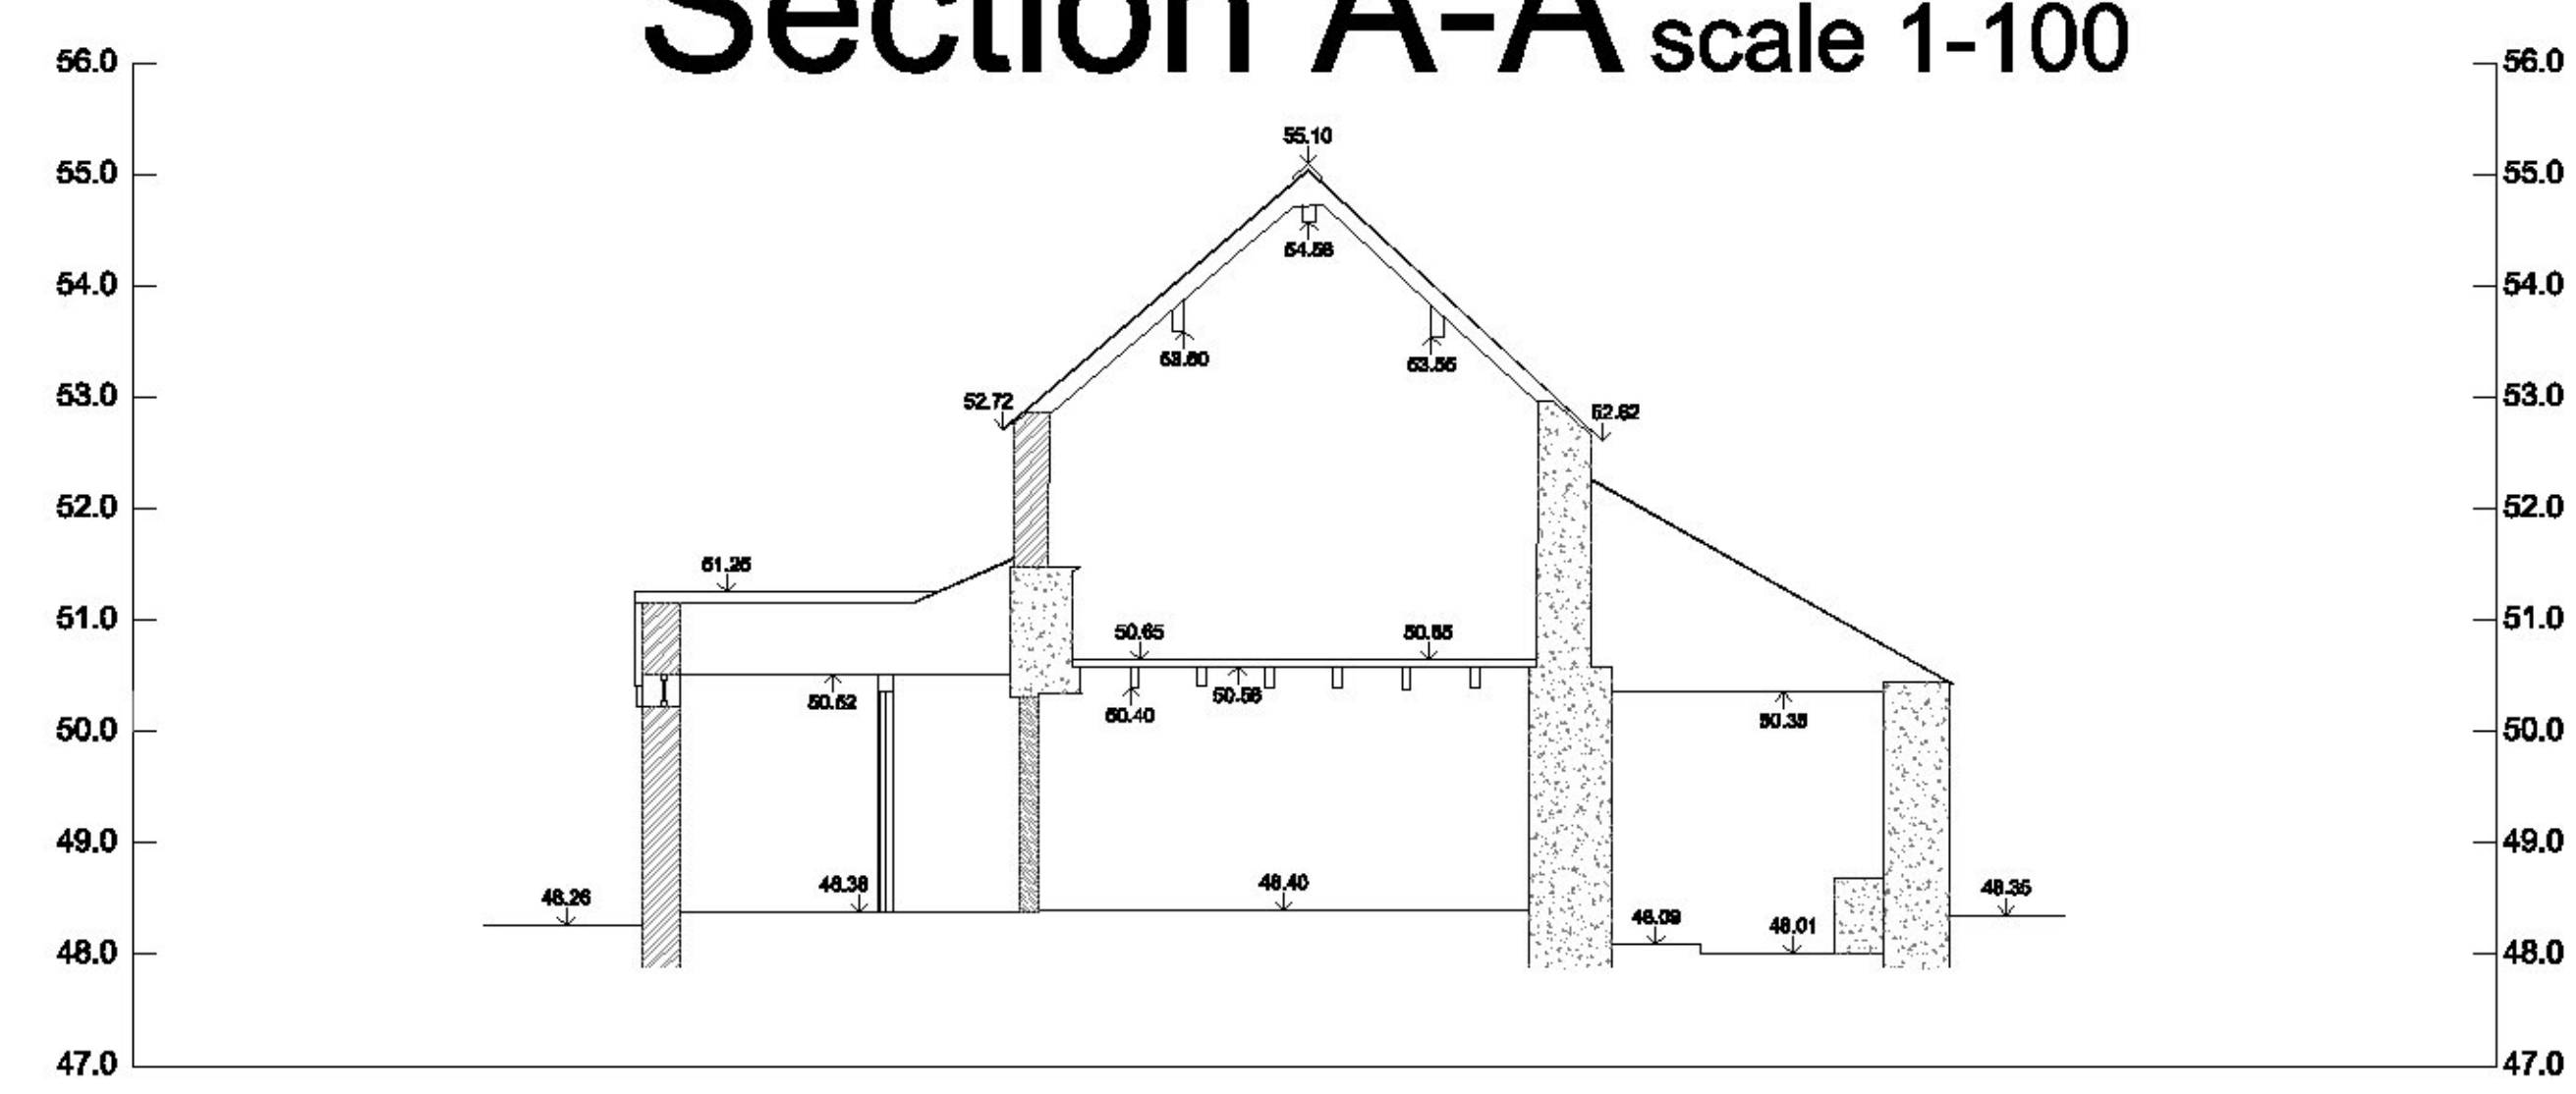

ST9004  
PK nail in concrete  
E 318.391m  
N 132.512m  
L 48.536m

- Notes**
- Survey set to arbitrary grid and level datum. Grid orientated to magnetic North.
  - Dimensions and elevations in metres.
  - Boundary features shown on this plan may not delineate legal boundaries.
  - While every effort has been made to survey all areas of the site, no responsibility can be accepted for errors and omissions caused by detail being obscured or not accessible at the time of the survey.

**KEY**

- CV Cover Level
- CL Ceiling Level
- CWT Cold Water Tank
- EP Electric Pole
- EM Electricity Meter
- PH Fire Hydrant
- FL Floor Level
- FC Floor Ceiling Distance
- G Gully
- Gas Gas cover
- HWT Hot Water Tank
- I Inset Level
- L Light Fitting
- LP Lighting Pole
- MH Manhole
- PO Timber Post
- R Reading Eye
- RWP Rainwater Pipe
- SP Sign Pole
- SV Valve cover
- SW Soil Vent Pipe
- TOP Top of Bank
- TOT Top of Terrace
- TOT Top of Hedge
- TOT Top of Tree
- TOW Telegraph Pole
- TP Vent
- VVP Vertical Waste Pipe
- WL Water Level
- WM / SC Water meter / stop cock
- Hedge / Vegetation
- Tree Canopy
- Building Eaves
- Open sided building
- Top / Bottom embankment
- Post & rail fence (inset)
- Chainlink fence
- Picket fence
- Post & wire fence
- Security fence
- Timber panel fence
- Overhead Electricity
- Overhead Telephone
- Survey Station / Benchmark
- Tree Deciduous or Evergreen & Trunk diameter
- Tree Fy / Pine & Trunk diameter
- Shrub / bush
- Embankment
- Stone / Cob Wall
- Block / Brick Wall
- Stud or Lath & Wall

01	First Issue	JP	04-10-21
Issue	Description	Drawn	Chkd

Client  
**Barry Mimms**  
**Kirsteen Agutter**

Project  
**Rowse Farm**  
**Pillaton**  
**Saltash**  
**Cornwall**  
**PL12 6QU**

Title  
**Measured Survey**

**PRESTON ENGINEERING SURVEY**

Site Engineering Land Surveying Measured Building Surveys  
Trellyda House Lewannick Launceston Cornwall PL15 7QD  
Tel: 01566 782 149  
Mob: 07761 888 823  
email: prestonengsurvey@yahoo.co.uk  
web: www.prestonengsurvey.co.uk

Scale (A1)	Date	Datum
As Shown	04-10-21	Local
Job Code	Drawing No.	Issue
1245	0001	1st