


Neighbourhood Notification

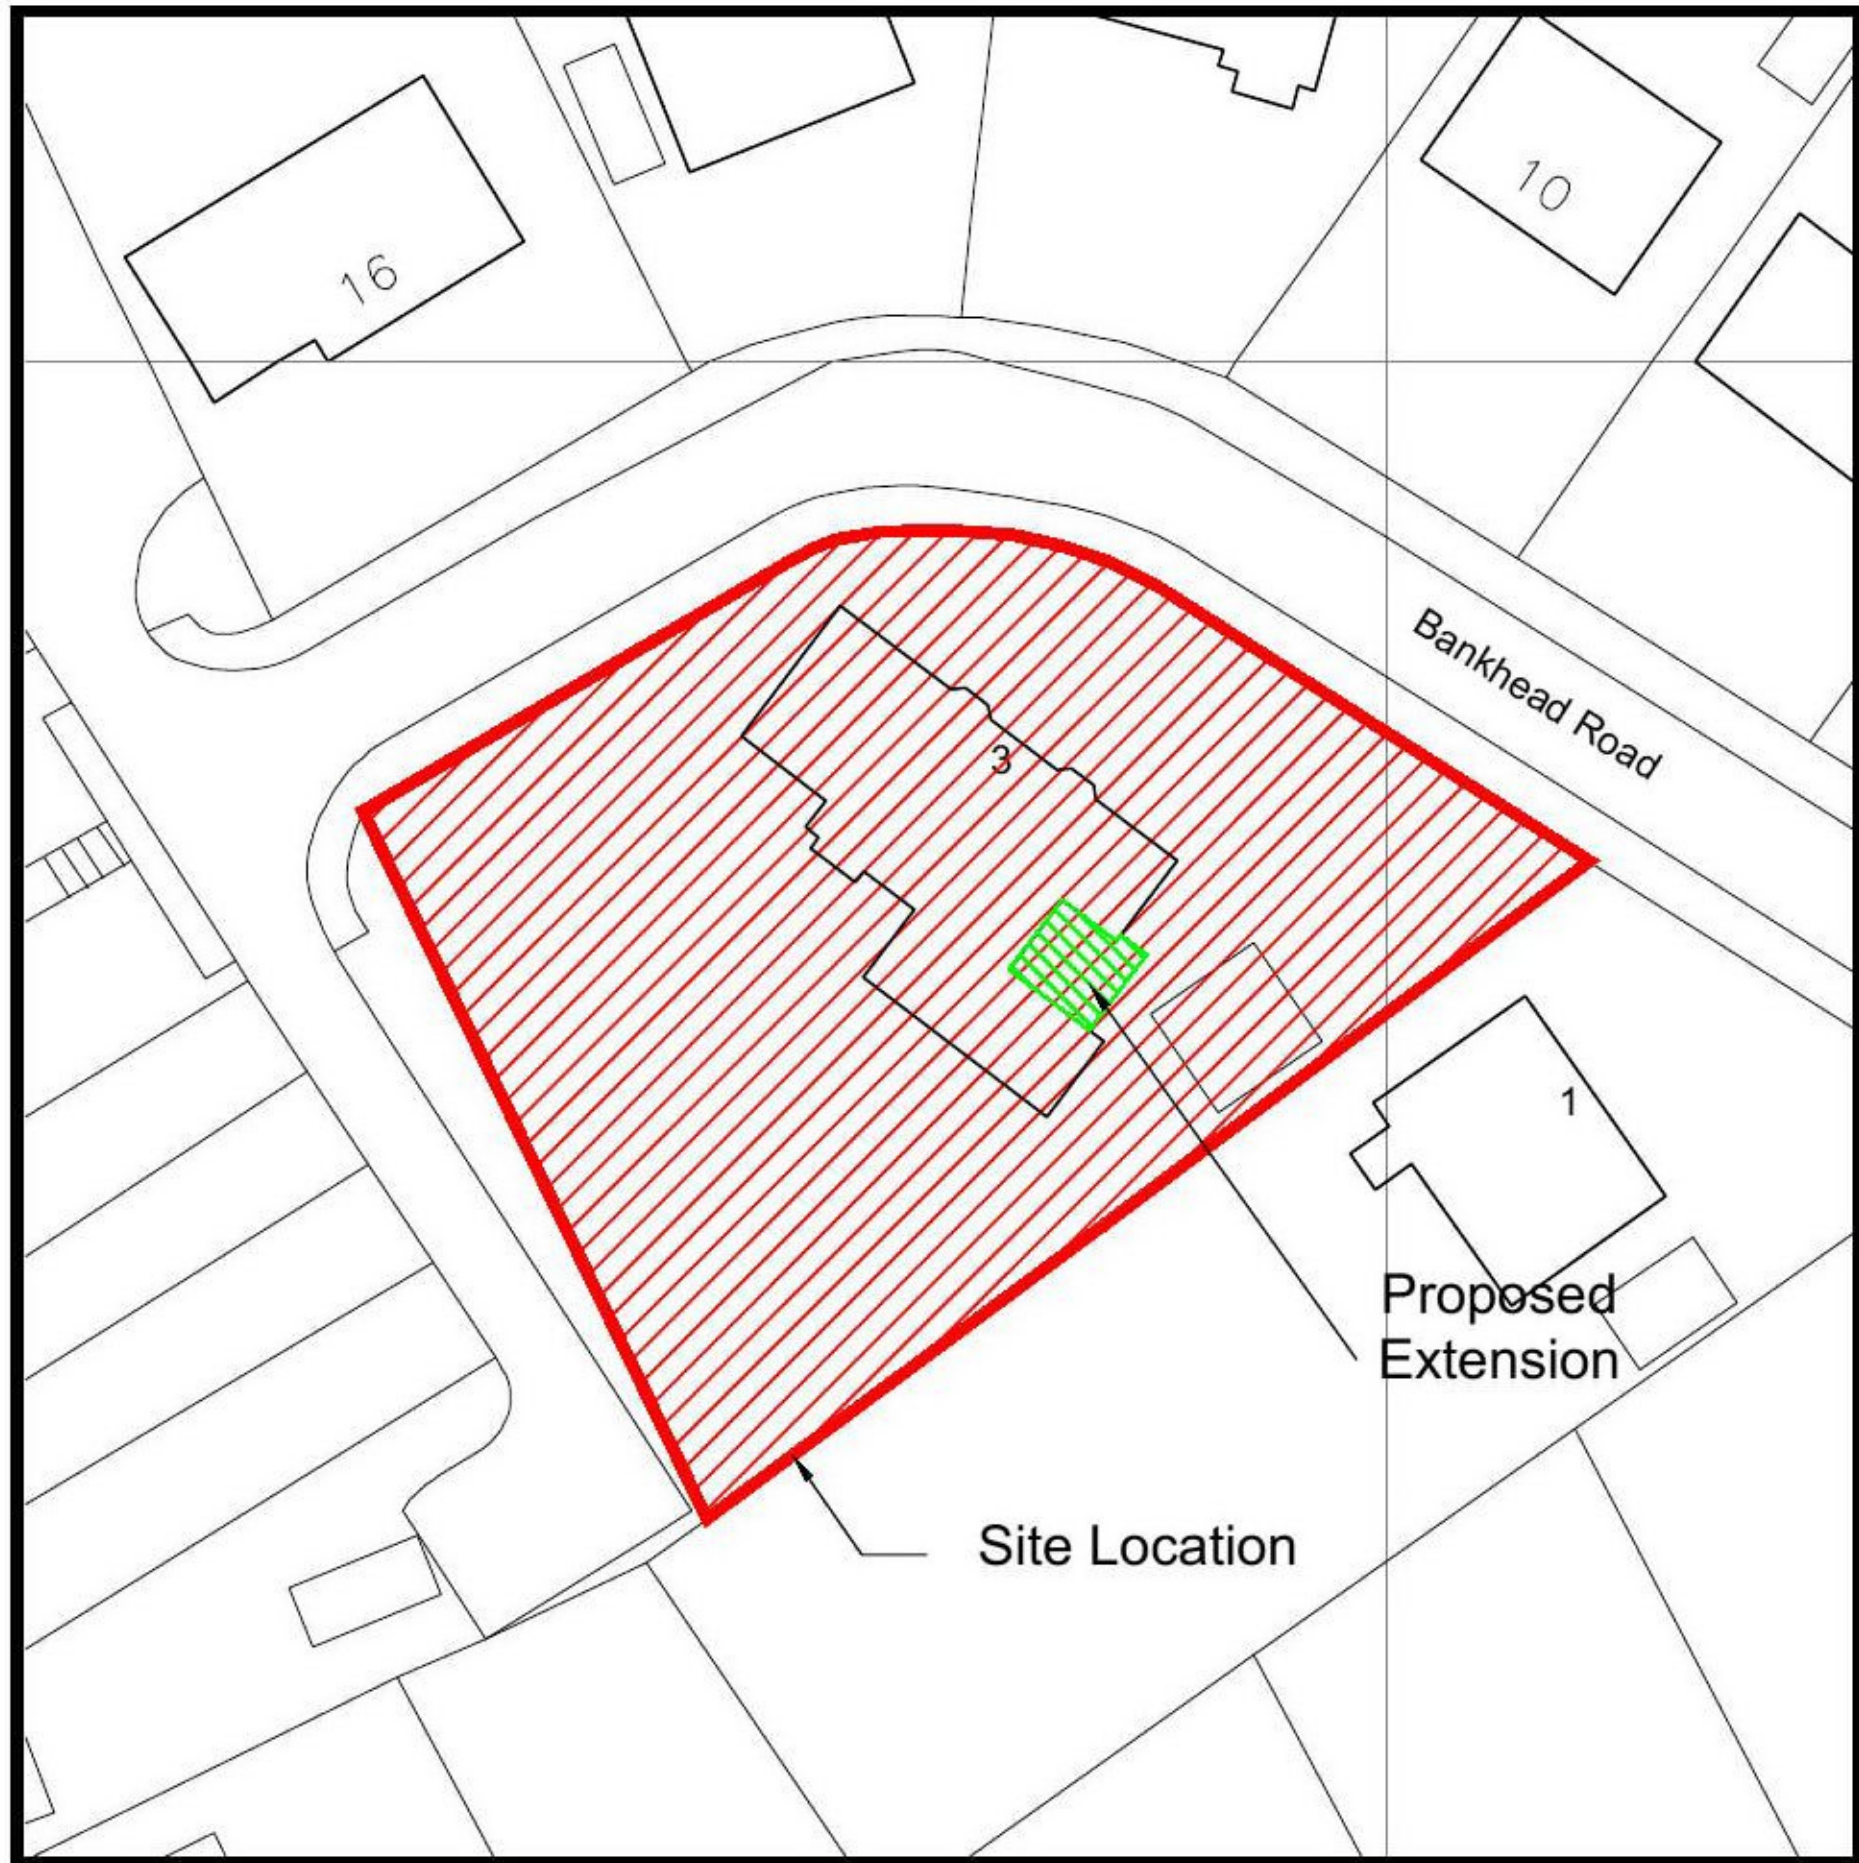

SITE PLAN

Client and Project Address

Mr & Mrs James McCourt
3 Bankhead Road
Carmunnock G76 9BW

Drawing Title

Proposed Side Extension
Neighbour Notification

CAF

CAF DESIGNS LTD

53 CALDERGLEN AVENUE
THE ELMS BLANTYRE
SOUTH LANARKSHIRE G72 9UP

Drawn by
CAF

CAD Location
C:\Drawings\074-19

Scale
1:500

Date
Oct 21

Paper Size
A4

Drawing no.

084-21.003