



bruton street

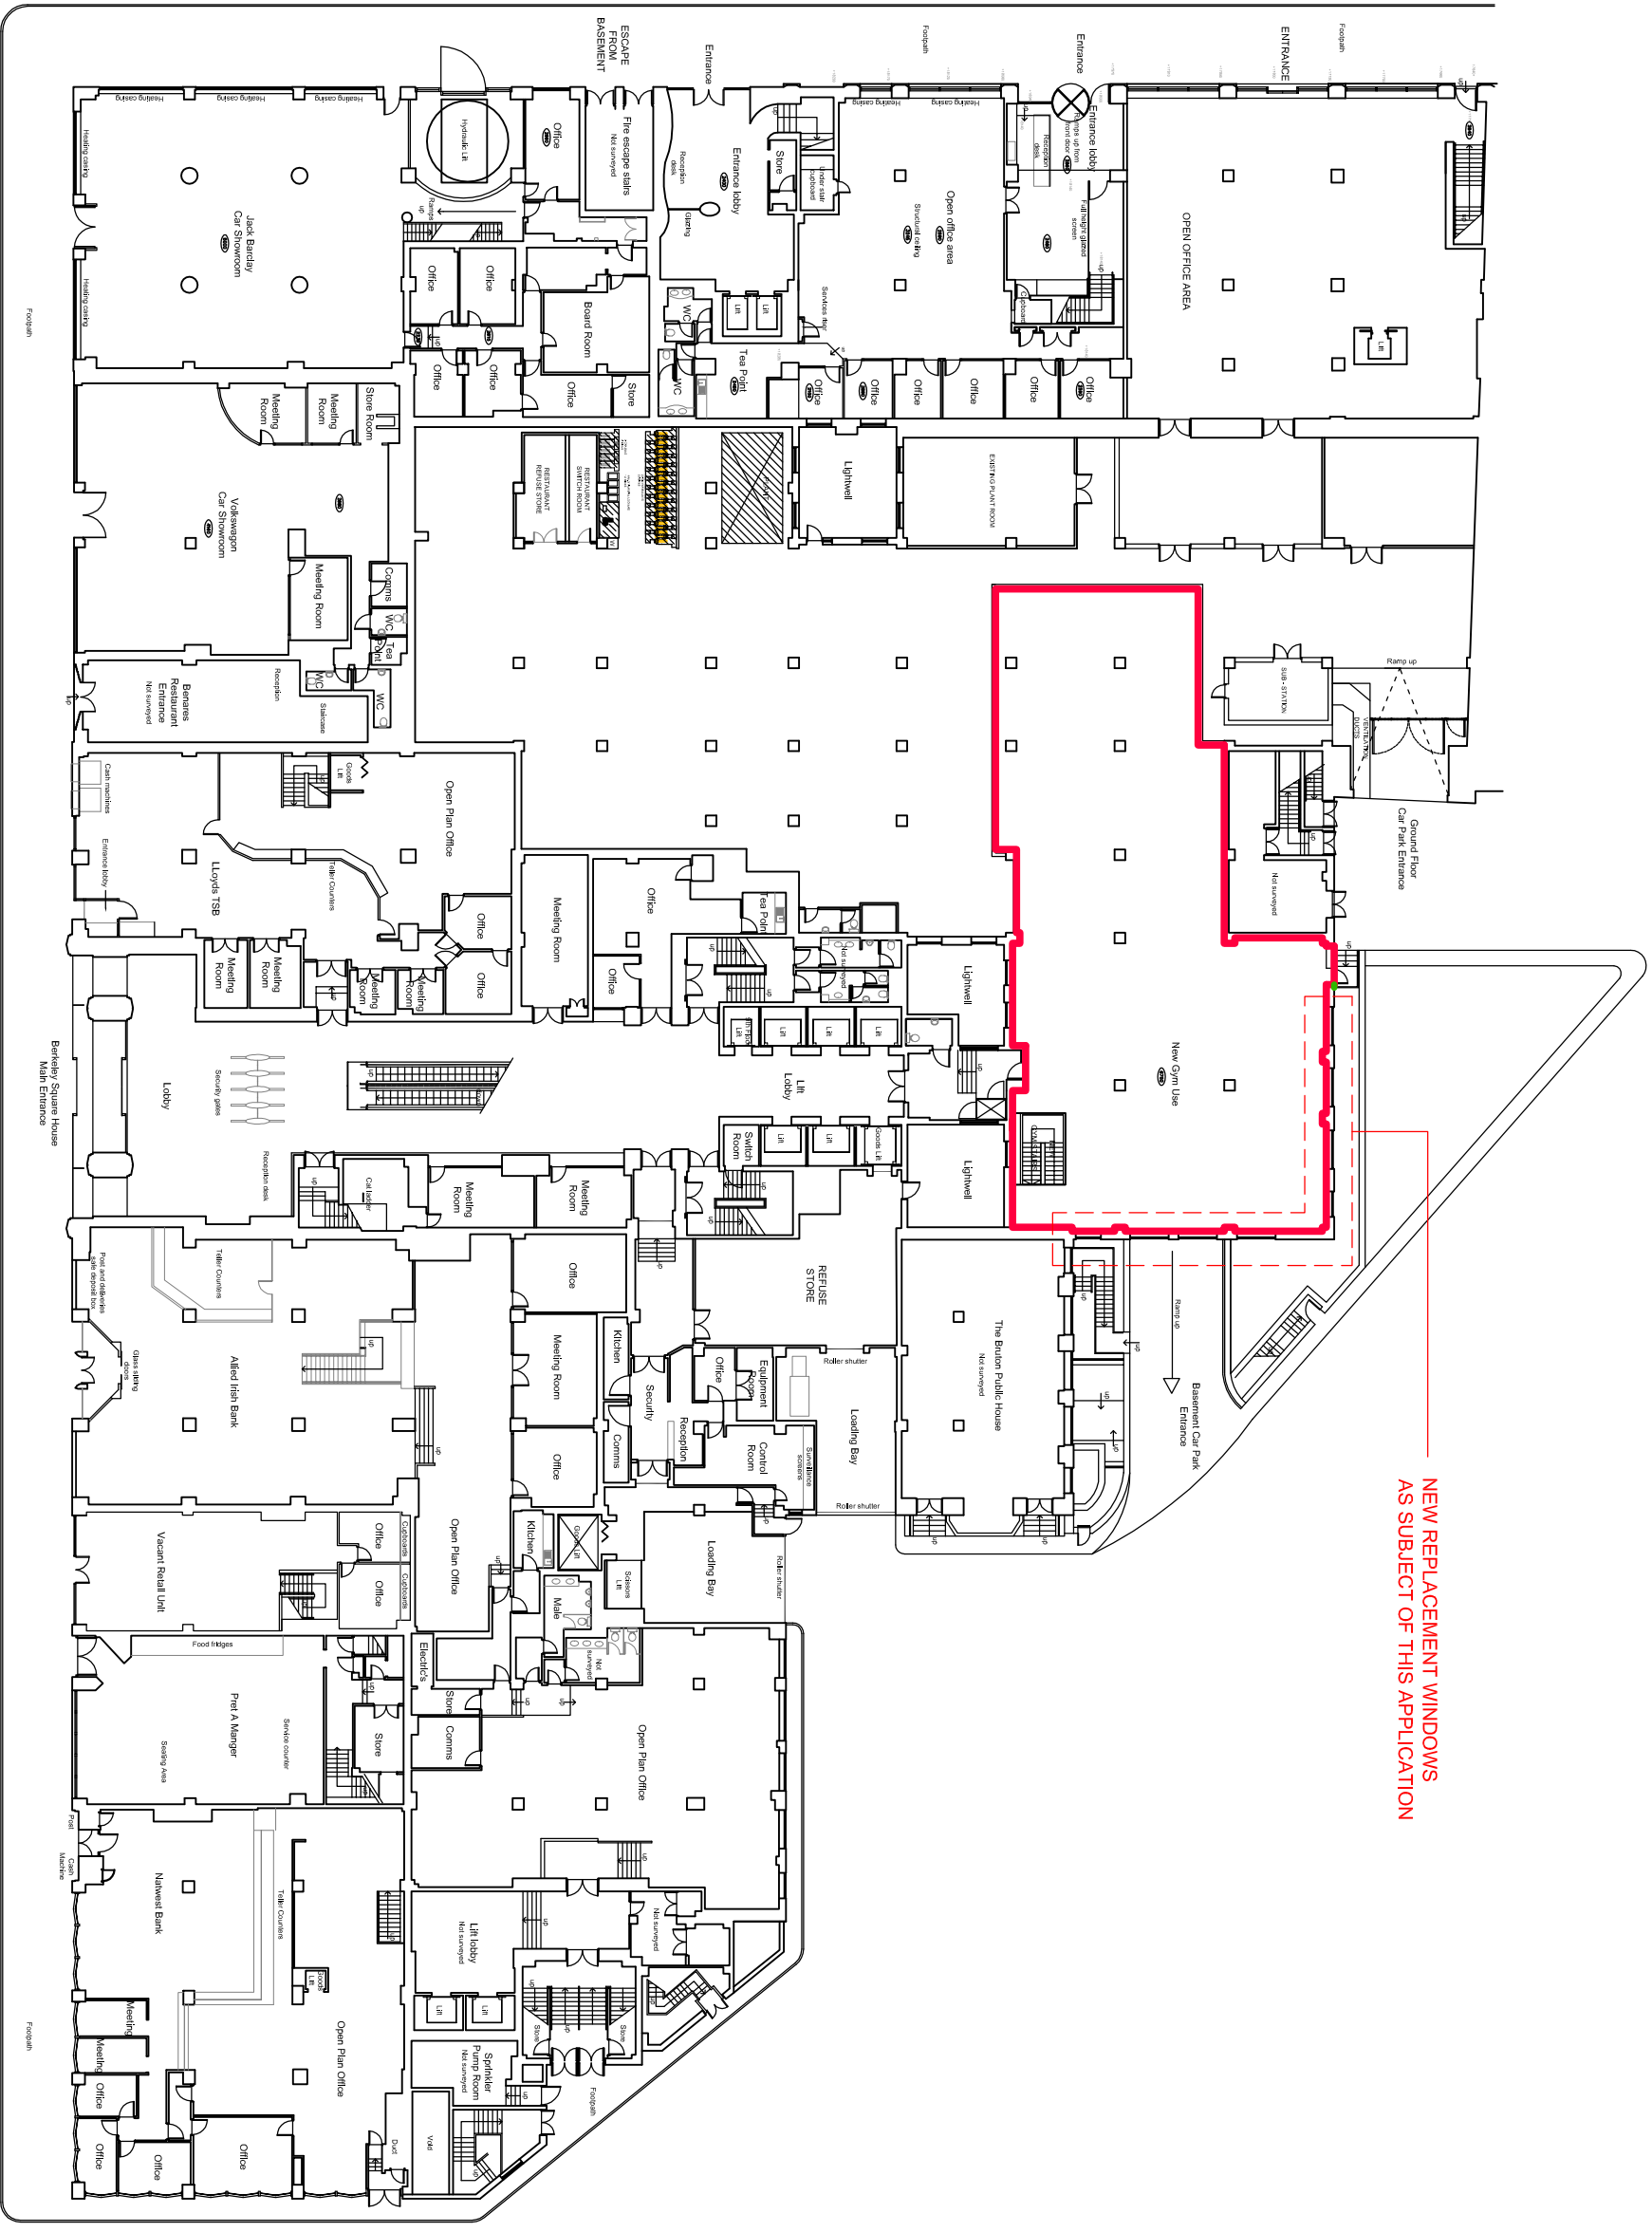

NEW REPLACEMENT WINDOWS
AS SUBJECT OF THIS APPLICATION

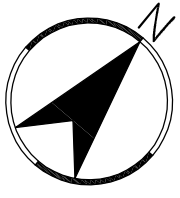

 EXTENT OF
GYM DEMISE

bruton lane

0 10 20 30 40 50

ground floor

berkeley square

Client
Berkeley Square Holdings Limited

Project
Gym Demise Enabling Works,
Berkeley Square House, W1

Drawing
Proposed Ground Floor Plan

Status

PROPOSED

Drawing No
BSHG_P G101

Revision No

Drawn
Checked
Date
Scale
Size

AL
GB
08.11.21
1:400
A3

© 2019 Geoff Brown Studio Ltd

Geoff Brown Studio

Unit 45 SQ&S Court Lower Road London SE18 2BG
info@geoffbrownstudio.co.uk telephone 0207 403 7007

Revised Date

Notes

Inspected By