

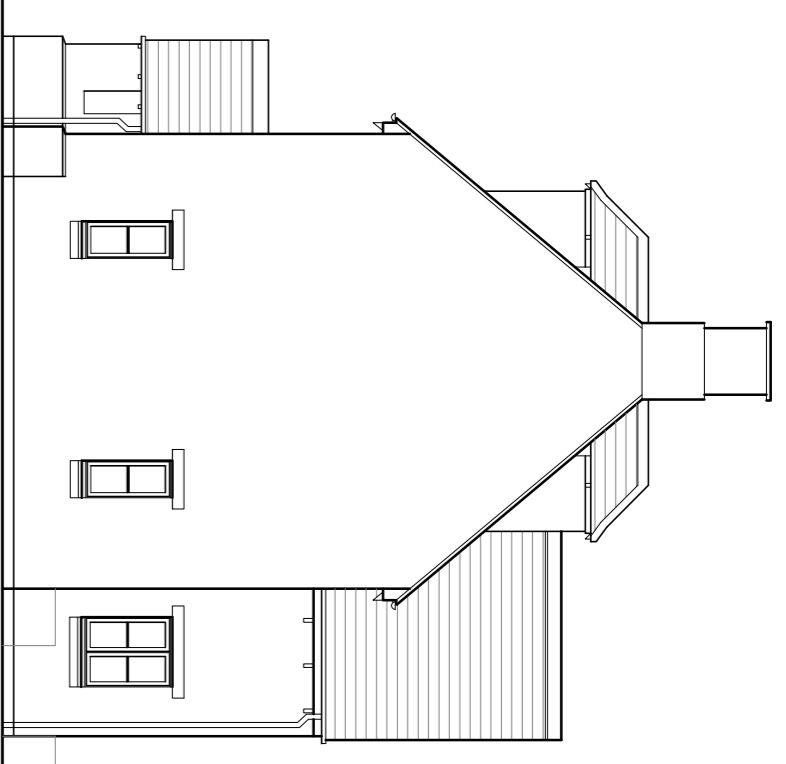



NORTH-WEST ELEVATION

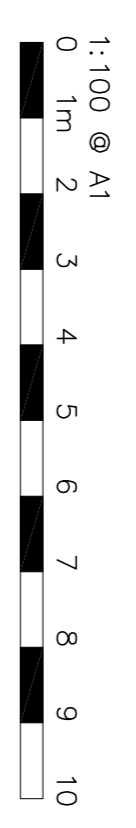

SOUTH-WEST ELEVATION

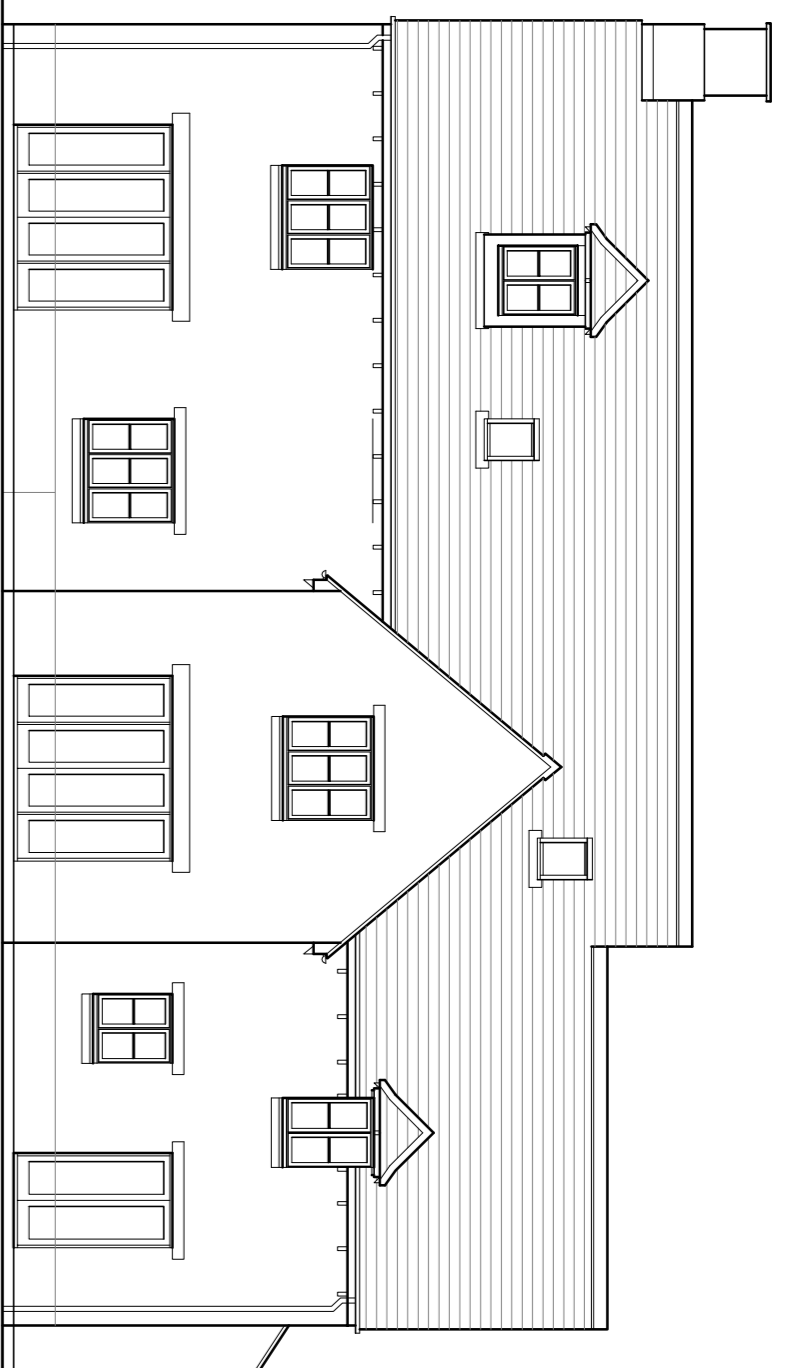


SOUTH-EAST ELEVATION

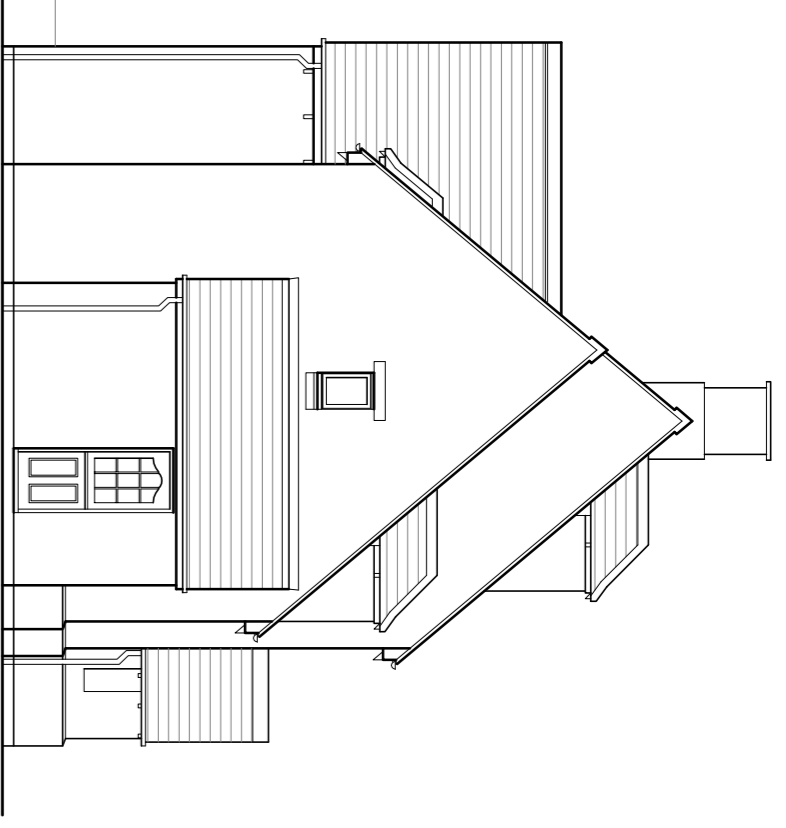


NORTH-EAST ELEVATION

NWD
CONSTRUCTION
DESIGN &
PLANNING


35 BLAKE CRESCENT
STRATTON, SWINDON
WILTSHIRE, SN3 4LR
Telephone: 01793 349820
Website: www.nwdesignplan.co.uk
E-mail: info@nwdesignplan.co.uk

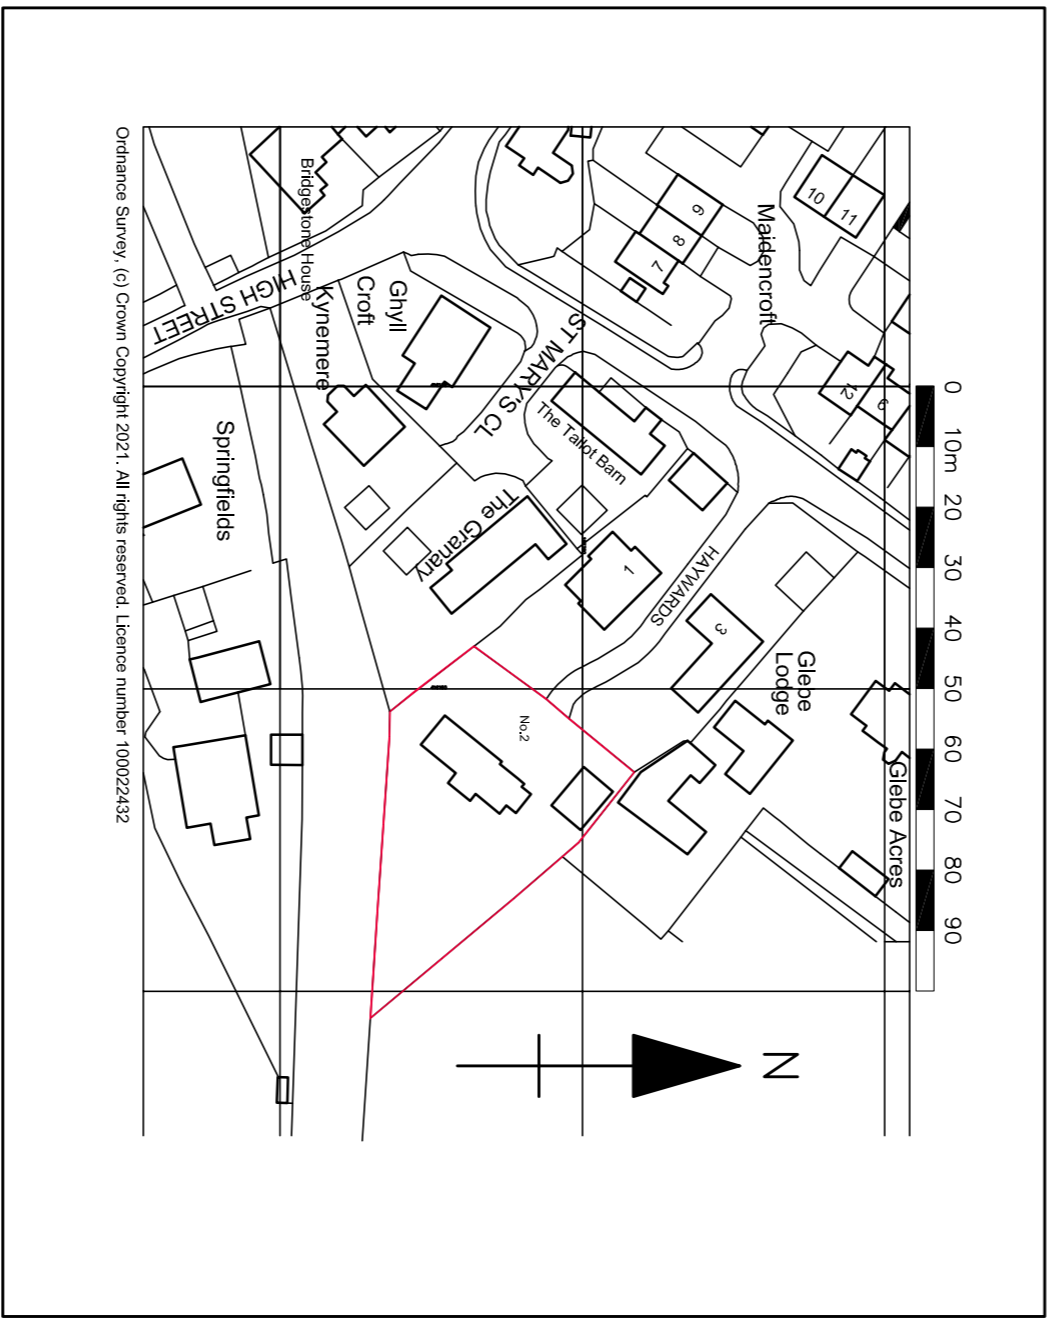

SITE LOCATION PLAN 1:1250

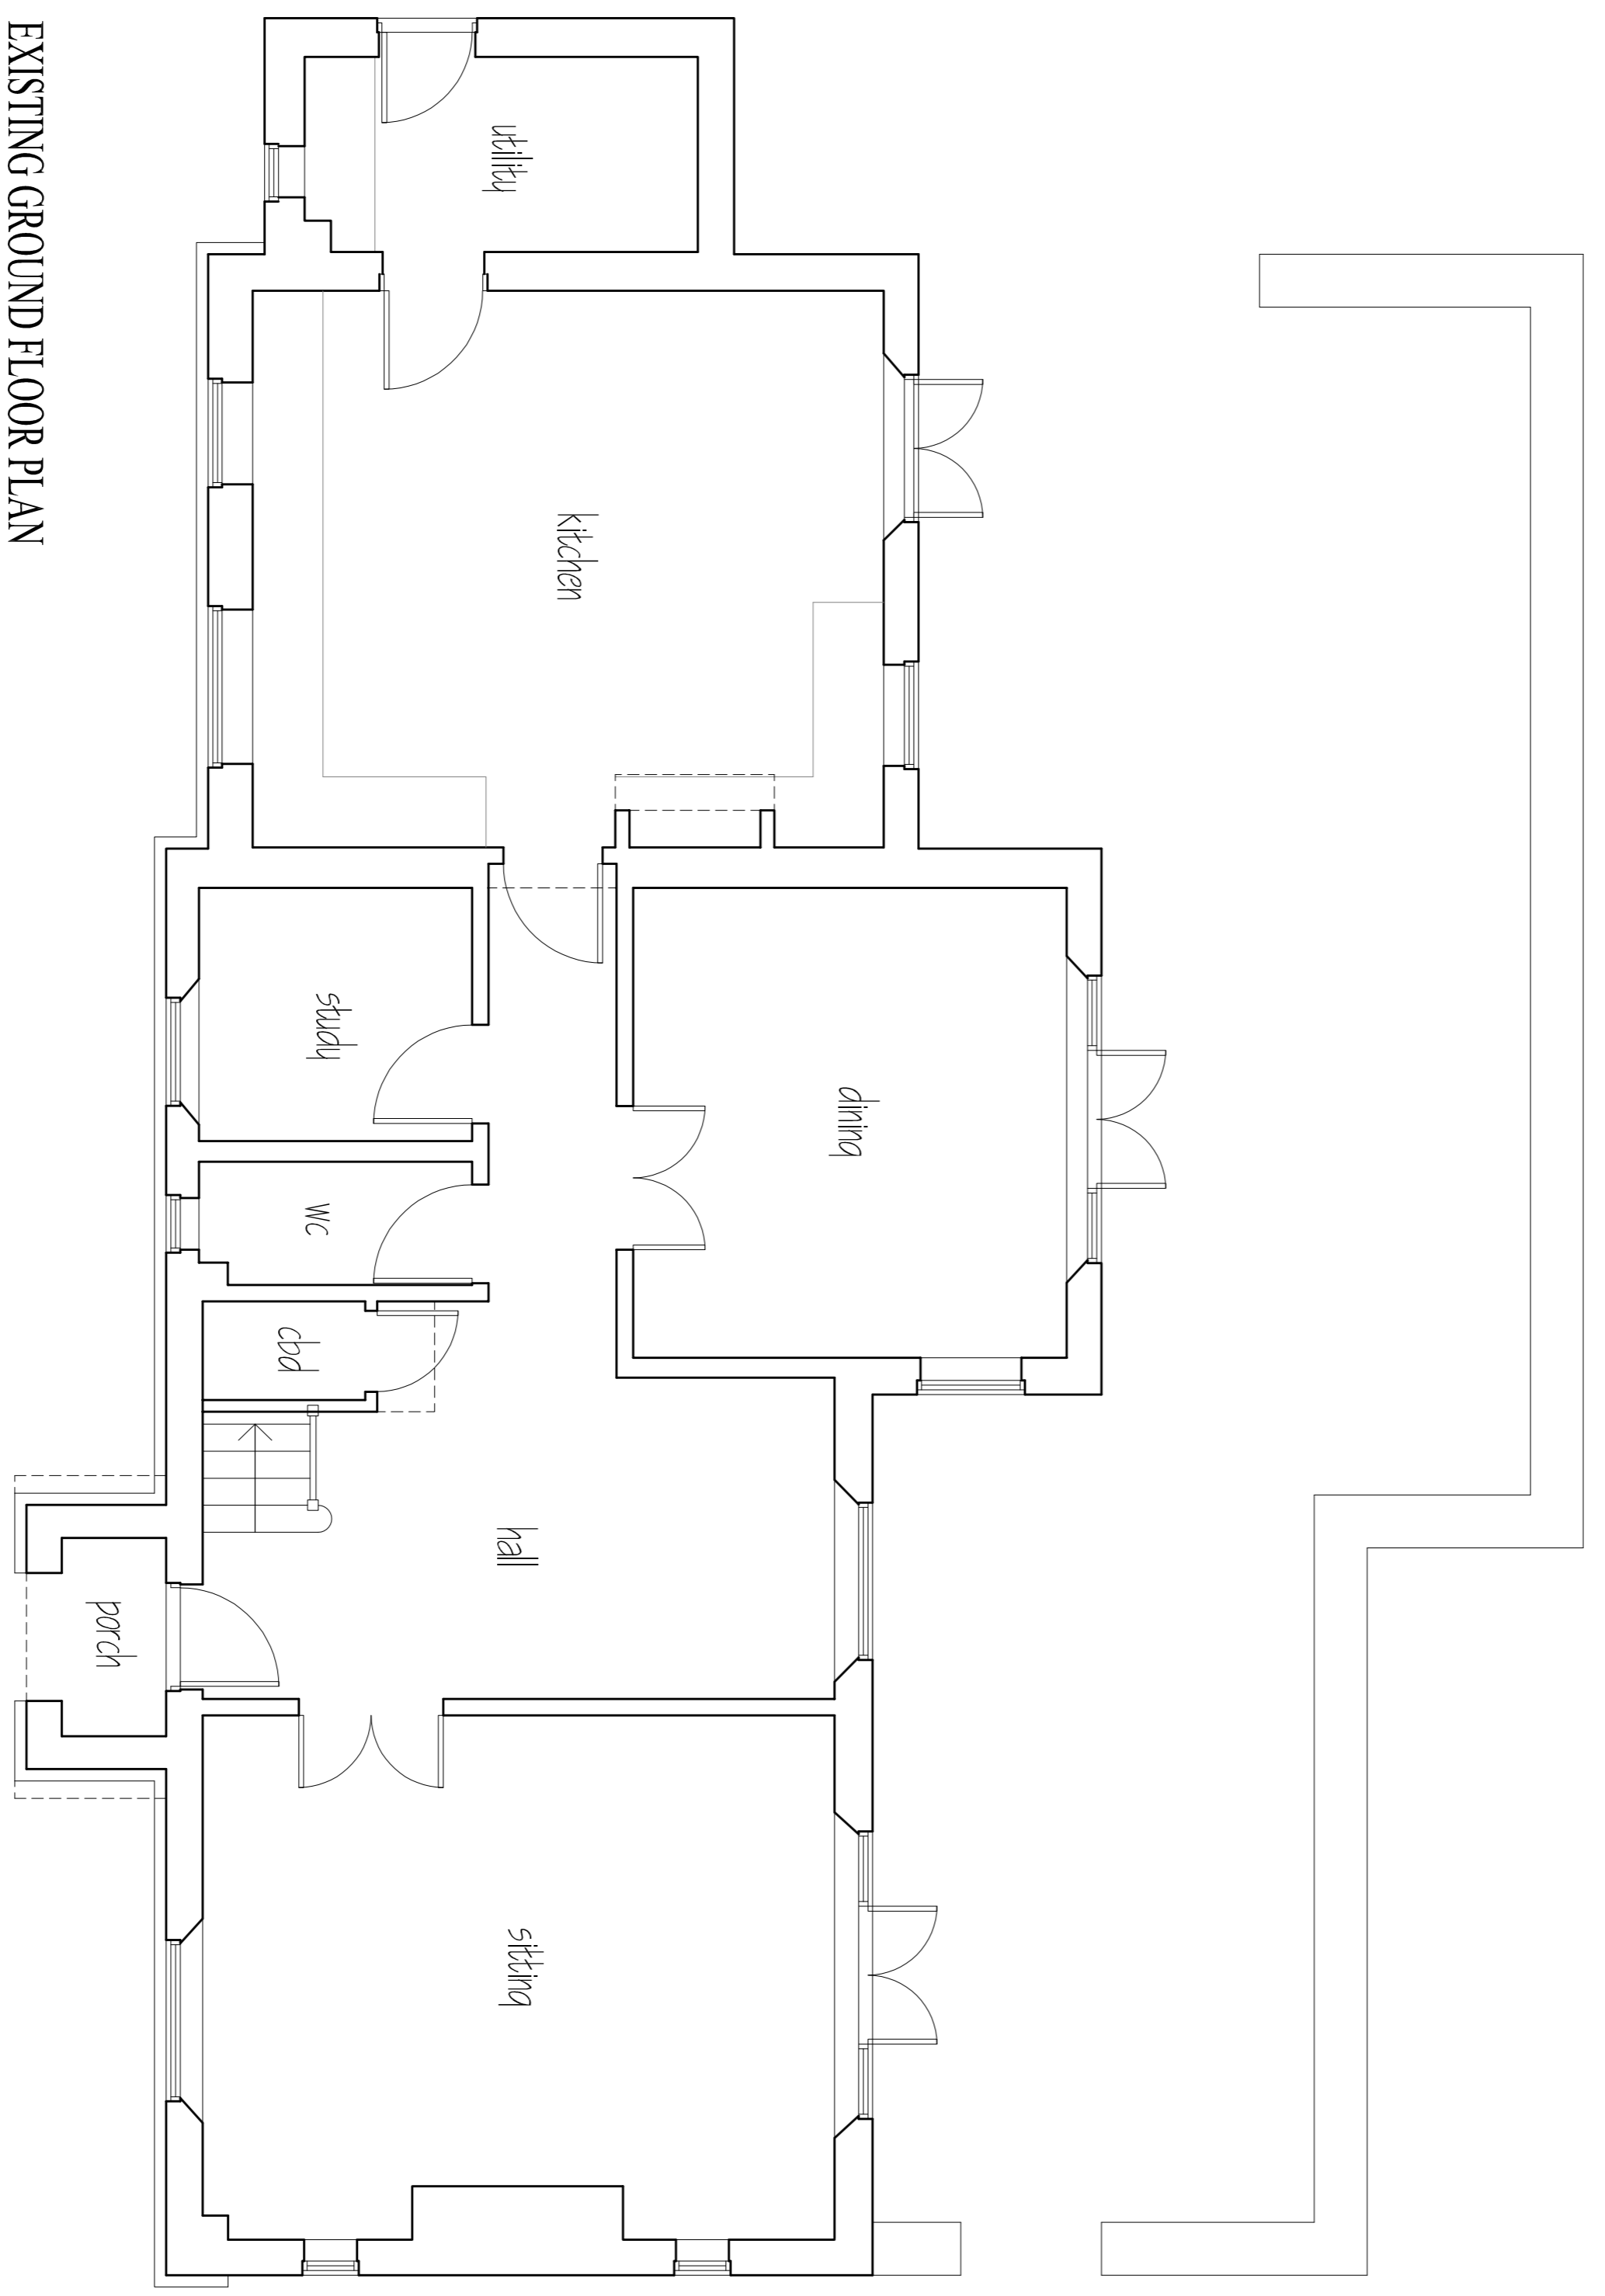

EXISTING GROUND FLOOR PLAN

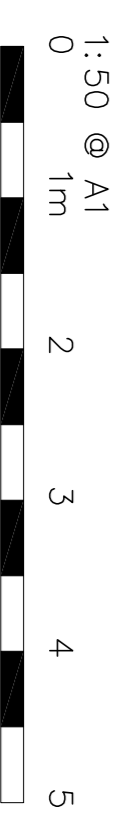

A1

REVISION	DATE	DESCRIPTION	BY
THIS DRAWING IS COPYRIGHT © NWD CONSTRUCTION DESIGN & PLANNING. UNLESS OTHERWISE STATED, ALL RIGHTS ARE RESERVED. NO PART OF THIS DRAWING MAY BE REPRODUCED OR TRANSMITTED IN ANY FORM OR BY ANY MEANS, ELECTRONIC OR MECHANICAL, WITHOUT PERMISSION IN WRITING FROM NWD CONSTRUCTION DESIGN & PLANNING. ALL WORKS UNDERSTANDING FROM THIS DRAWING ARE AT THE CLIENT'S RISK. THE DRAWING HAS BEEN PREPARED IN ACCORDANCE WITH THE BUILDING REGULATIONS APPROVAL DATED: 20/09/2021			
JOB			
ALTERATIONS TO			
2 HAWARDS, GLOS. GL7 4FB			
KEMPSFORD, GLOS. GL7 4FB			
DETAIL			
PLANS & ELEVATIONS			
AS EXISTING			
CLIENT/ARCHITECT			
MR & MRS LEATHER			

STATUS OF DRAWING	DATE OF ISSUE
DRAFT LAYOUT	
SCALE:	DATE
1:100, 1:50 @ A1	SEP'21
DRAWING NO.	CHECKED
4118/01	

02/20/20