

NORTH-WEST ELEVATION

SOUTH-WEST ELEVATION


SOUTH-EAST ELEVATION

NORTH-EAST ELEVATION


ROOF PLAN

NWD
CONSTRUCTION
DESIGN &
PLANNING

35 BLAKE CRESCENT
WILTSHIRE, SWINDON
SN3 4LR
Tel: 01793 349820
www.nwdplanning.co.uk
email: info@nwdplanning.co.uk

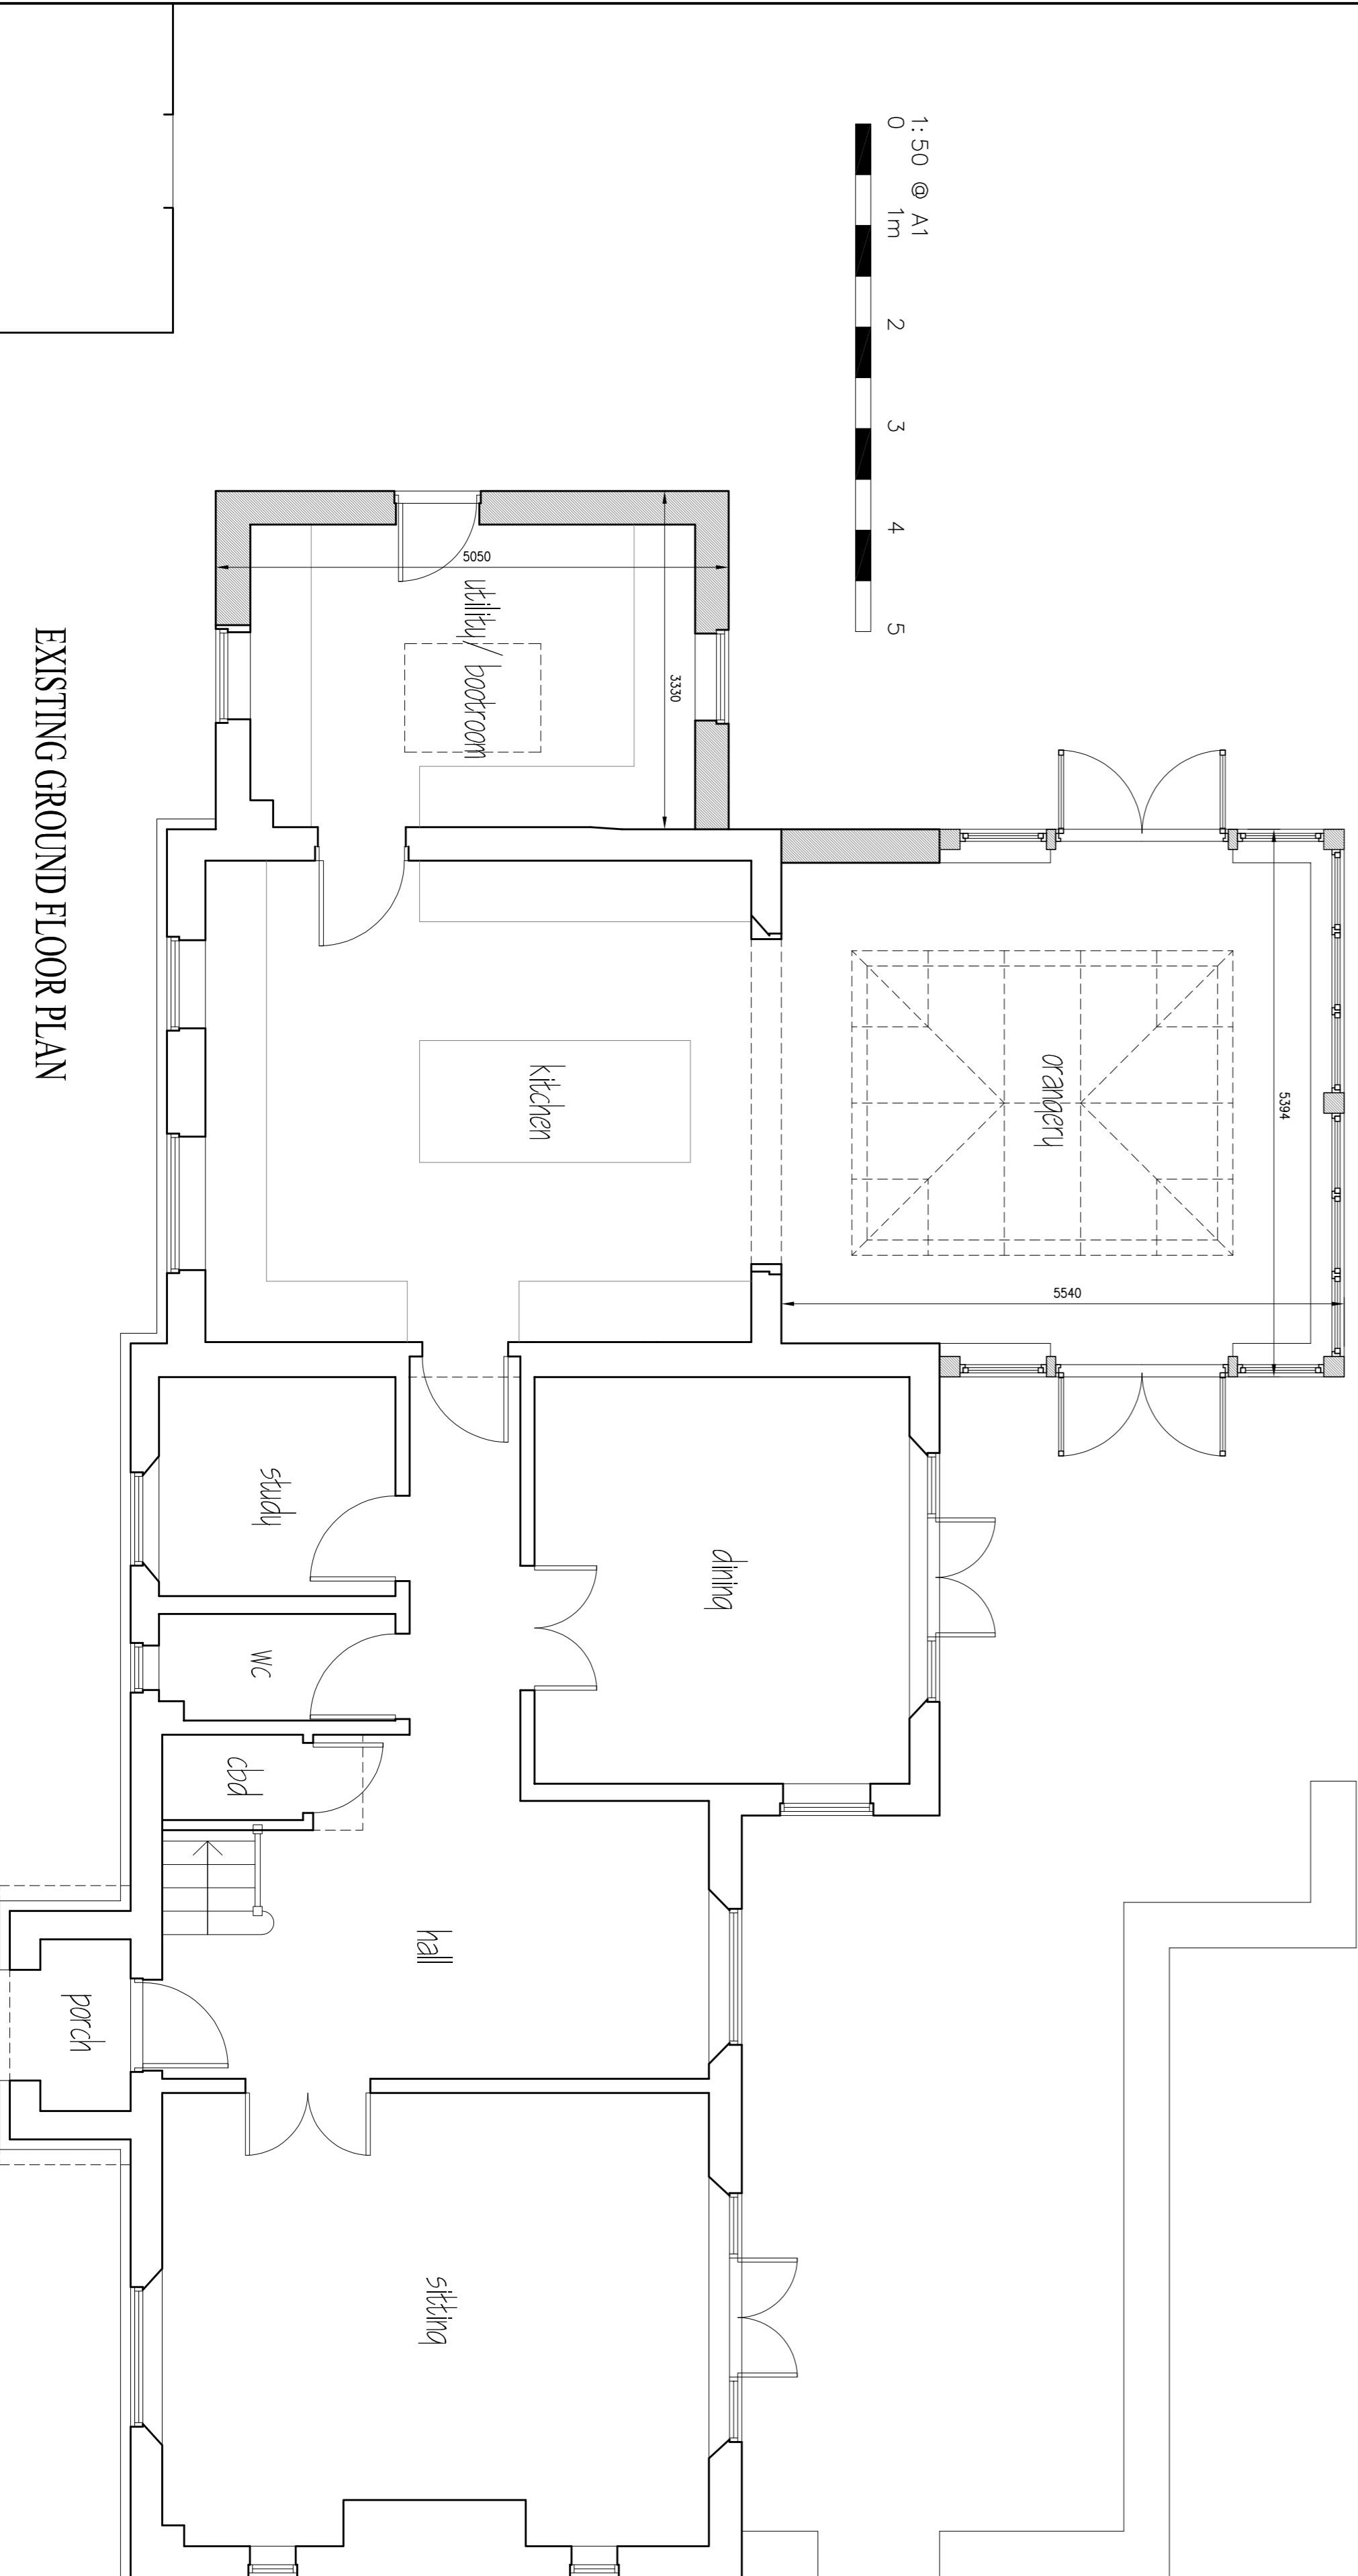

EXISTING GROUND FLOOR PLAN

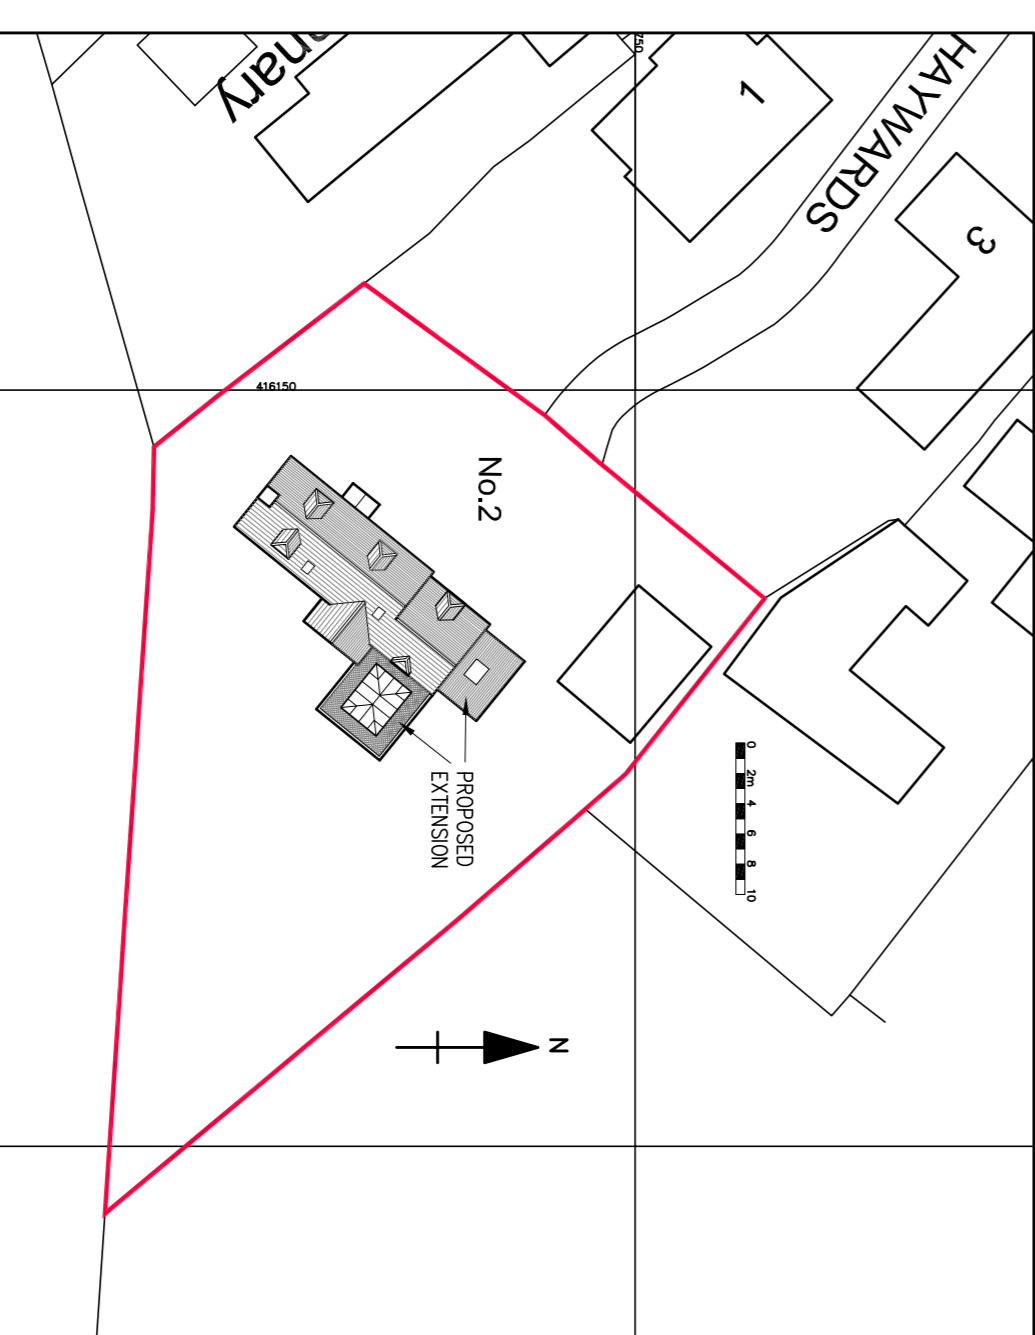

BLOCK PLAN 1:500

(A1)

REVISION	DATE	DESCRIPTION	BY
B	OCT 2021	Manufacturer's details included	RLJ
A	OCT 2021	Client revision	RLJ

THIS DRAWING IS COPYRIGHT © NWD CONSTRUCTION DESIGN & PLANNING. ALL RIGHTS RESERVED. NO PART OF THIS DRAWING MAY BE REPRODUCED OR TRANSMITTED IN ANY FORM OR BY ANY MEANS, ELECTRONIC OR MECHANICAL, WITHOUT PERMISSION IN WRITING FROM NWD CONSTRUCTION DESIGN & PLANNING. ALL WORKS UNDERGIVEN FROM THIS APPROVAL ARE AT THE CLIENT'S RISK. THE DRAWING HAS BEEN MADE SUBJECT TO BUILDING REGULATIONS APPROVAL.

JOB
ALTERATIONS TO
2 HAYWARDS, GLOS. GL7 4FB

DETAIL
PLANS & ELEVATIONS
AS PROPOSED

CLIENT/ARCHITECT
MR & MRS LEATHER

STATUS OF DRAWING	DATE OF ISSUE
DRAFT LAYOUT	BY
SCALE: 1:100 1:50 @ A1	DATE: SEP'21
DRAWING NO. 4118/02B	CHECKED: R.L.F.