
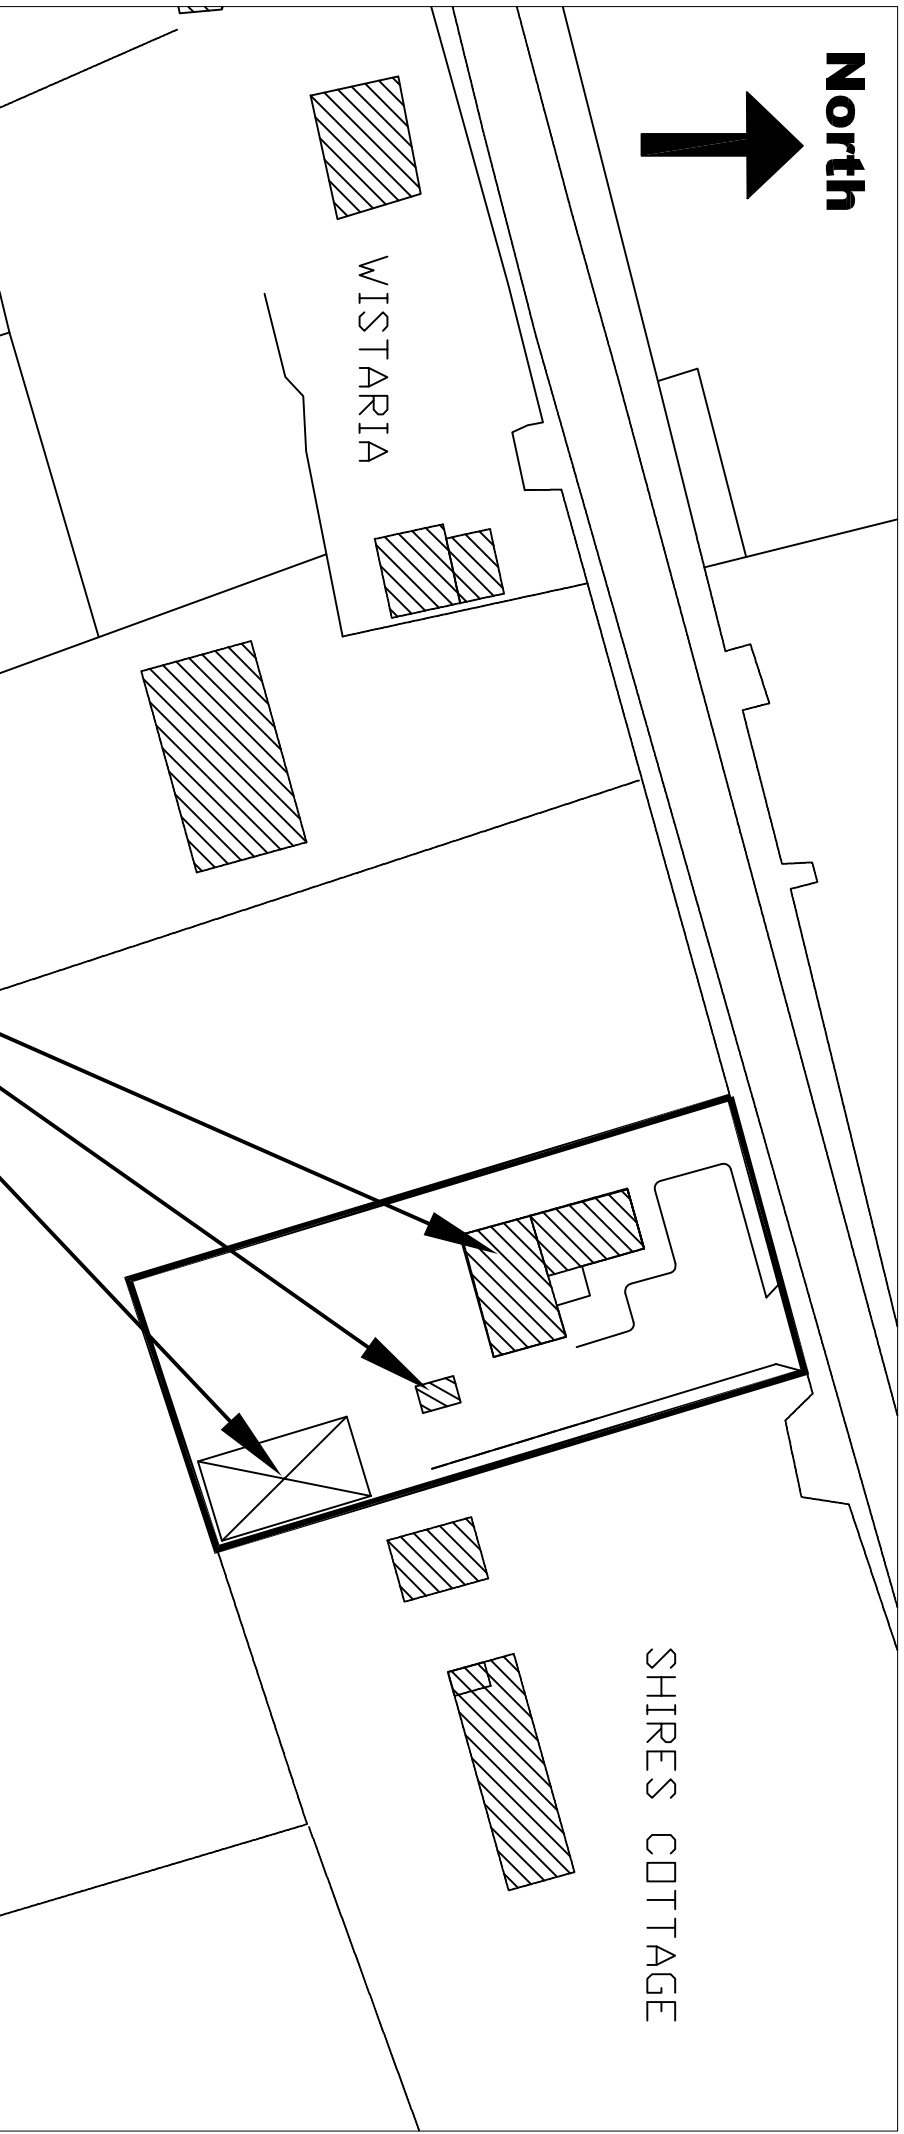



**North**

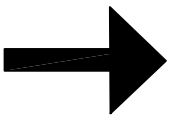

Existing constructions on plot

Proposed outbuilding

0 10 20 30 40 50 Meters

 

Site plan for workshop/outbuilding/storage to Little Barn Station road Alburgh IP200BT < Land west of Shires Cottage >

DRAWING TITLE : Site plan Nov 2021 Rev 1

APPLICANTS : Vermont Bert – Croucher Kim  
Willow Cottage Low Road Alburgh IP200BX  
01986788707 E-mail : bertvermunt@gmail.com

SCALE : 1/500 ● A4 PRINT

ALL DIMENSIONS ARE IN METRIC IN MM

DRAWING 5/5