



Marley Cedral lap weatherboard to dormer gable, with complementary fascia, soffit and barge boards, in pewter or slate grey. Dormer cheeks finished in leadwork.

Sandtoft Rivius Antique clay roofing slates


Through coloured smooth light cream silicone render

Vandersanden Old Farmhouse facing bricks


NORTHWEST ELEVATION



SOUTHEAST ELEVATION

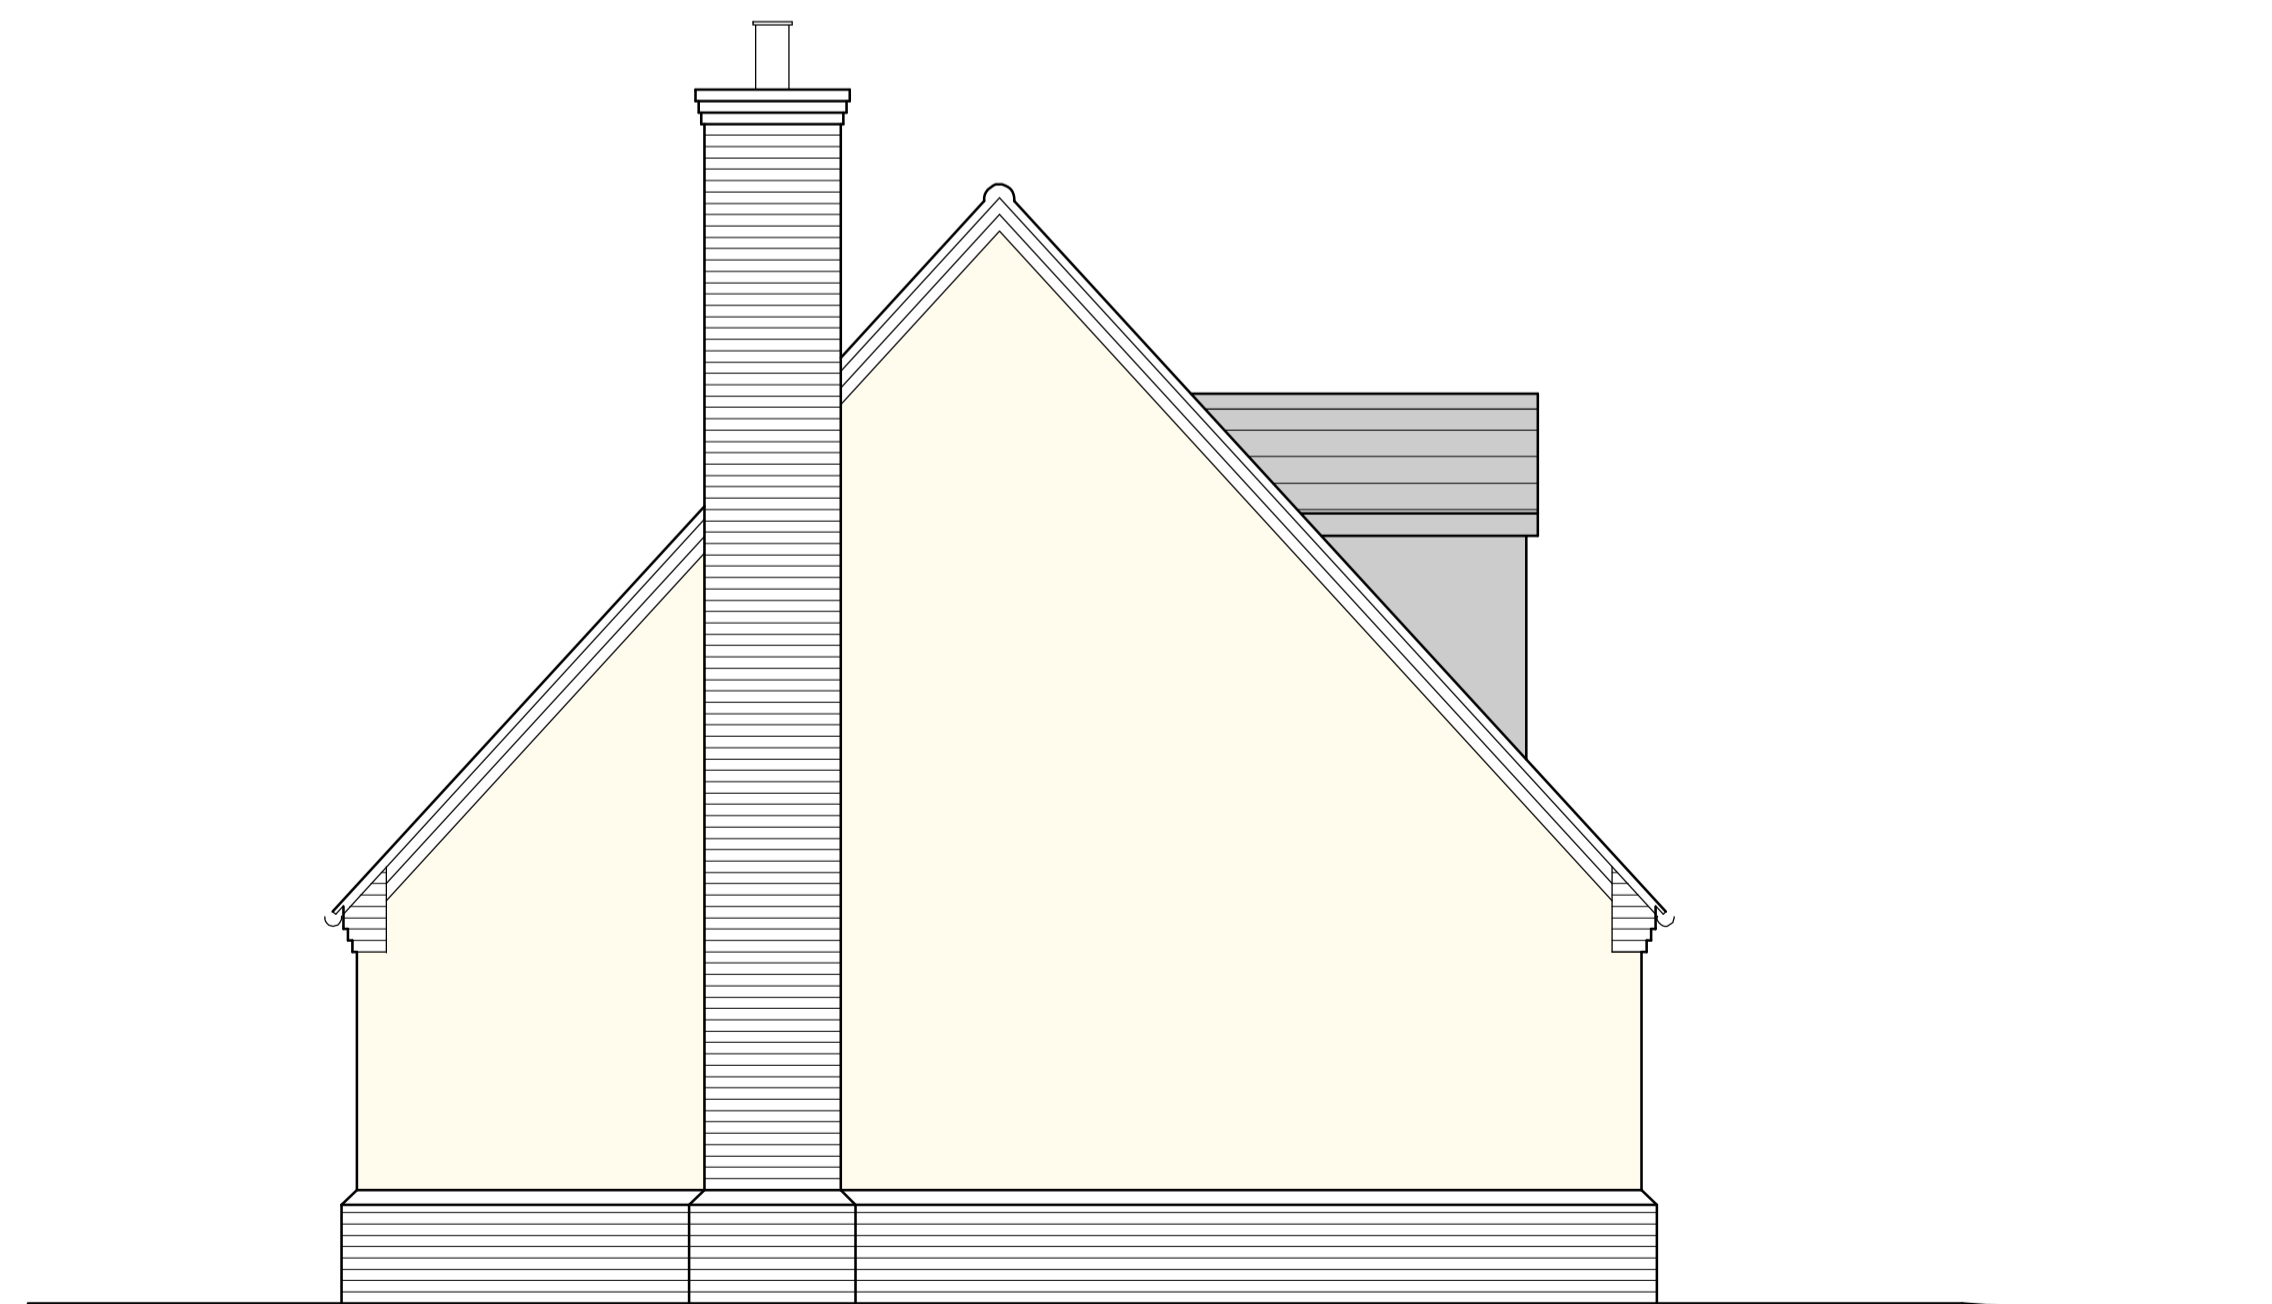


NORTHEAST ELEVATION

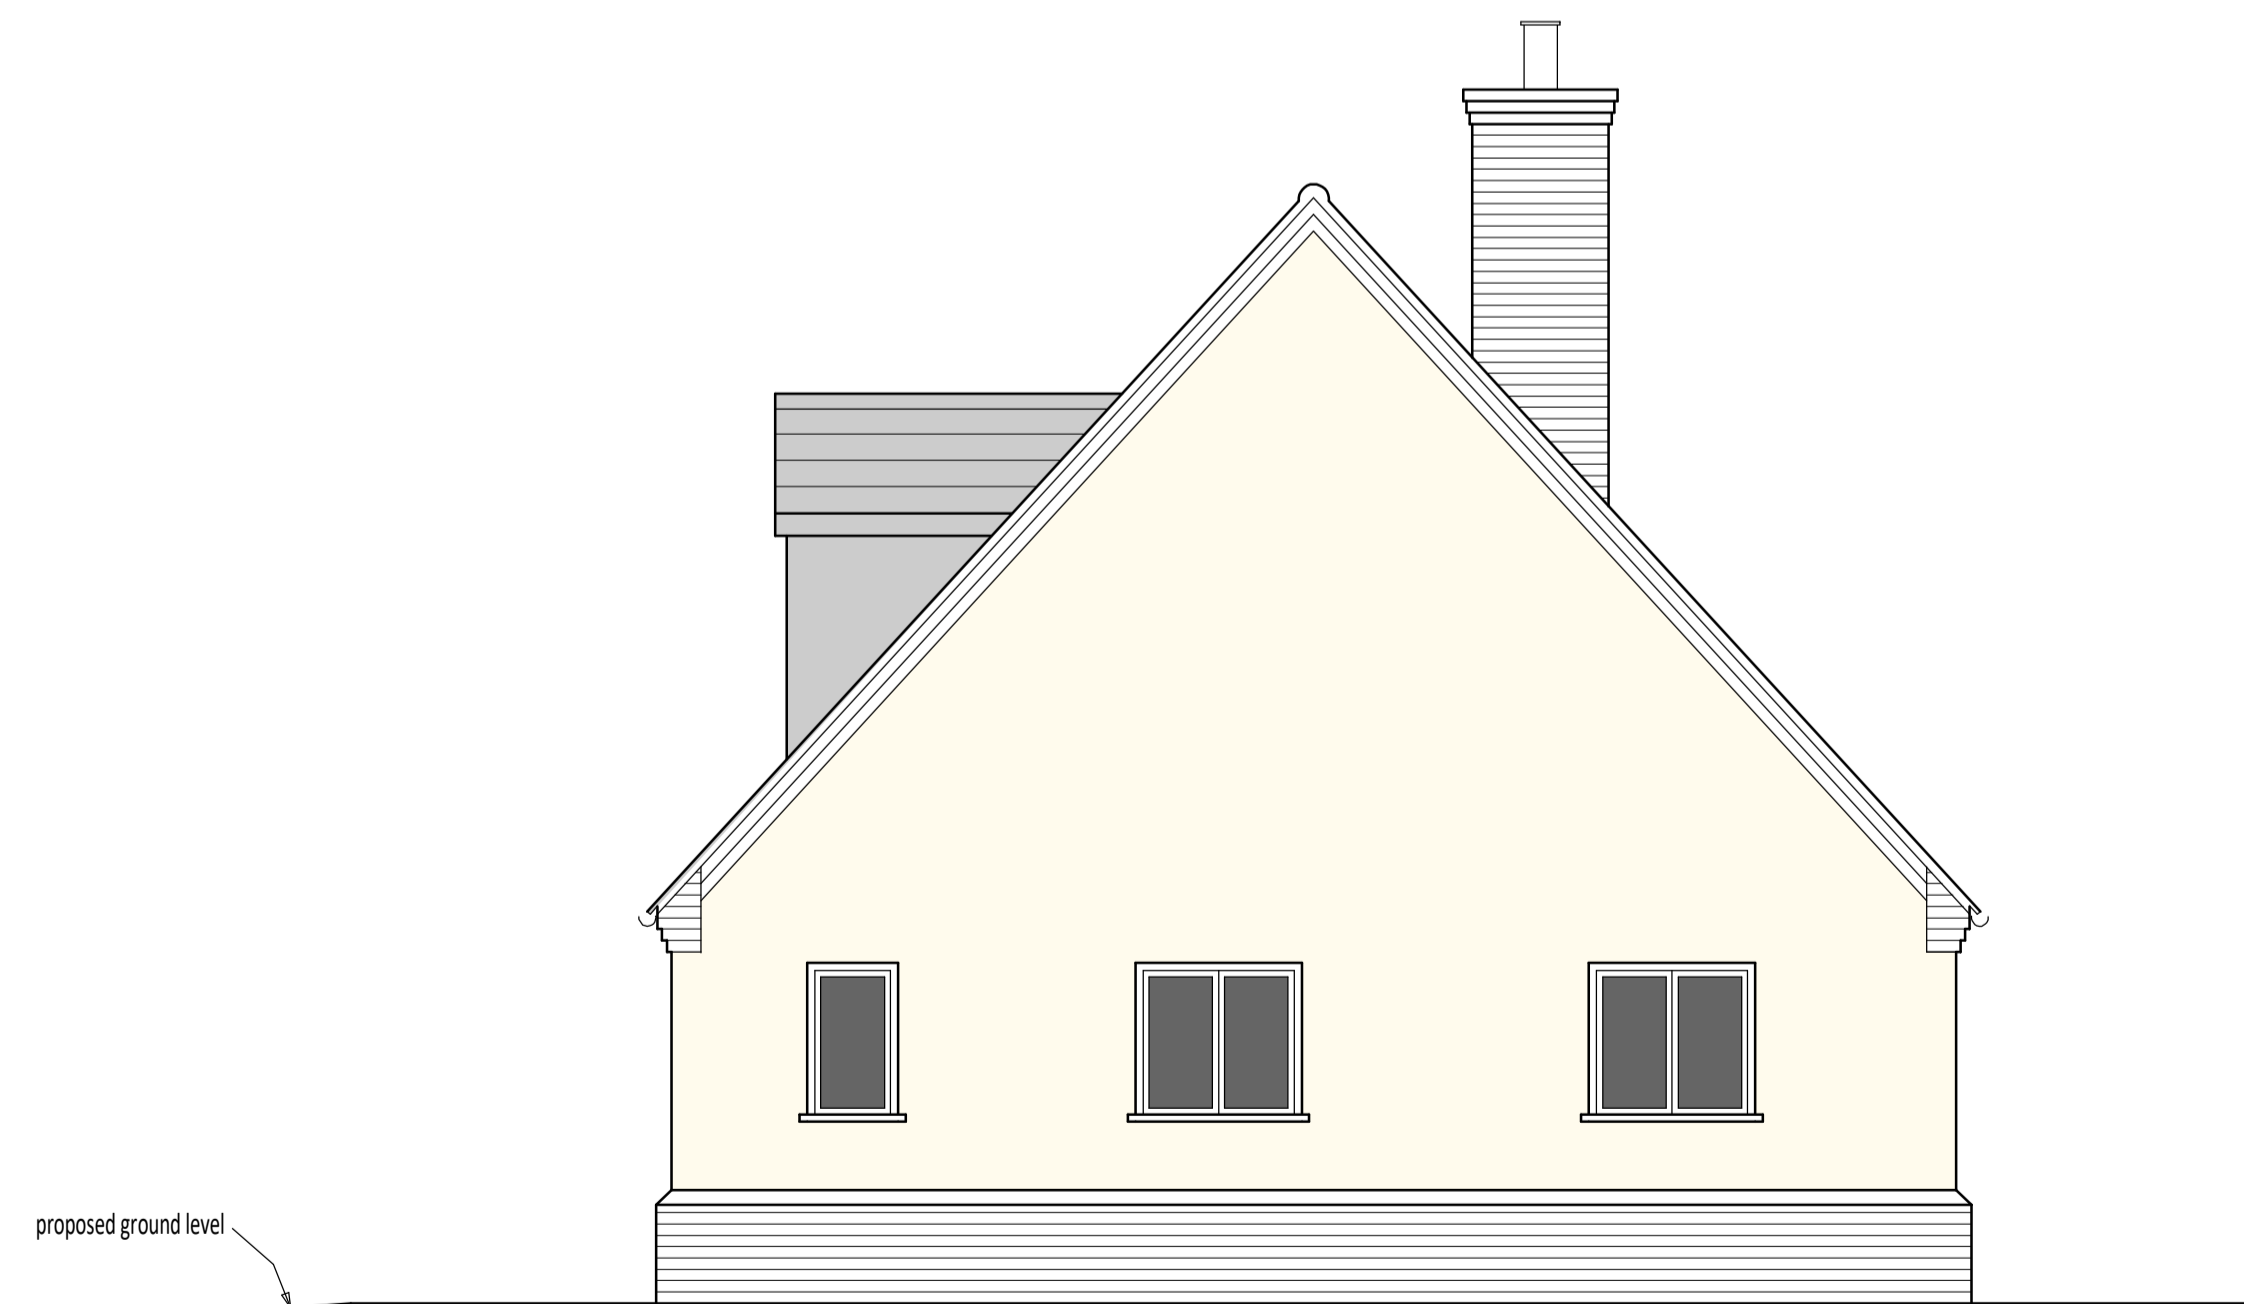

SOUTHWEST ELEVATION

Original drawing created using DX2022 software. Original drawing size A1. Drawing scale 1:50.

 

**PROPOSED REPLACEMENT DWELLING**  
 72 THE DROVE  
 BARROWAY DROVE  
 DOWNHAM MARKET  
 PE38 0AJ

**MIKE HASTINGS Building Design**  
 58 Sluice Road, Denver,  
 Downham Market  
 Norfolk PE38 0DY  
 Tel: 01366 388715  
 e-mail: mail@mikehastings.co.uk

Orig.no.	November 2021
14120	