




Proposed Front Elevation

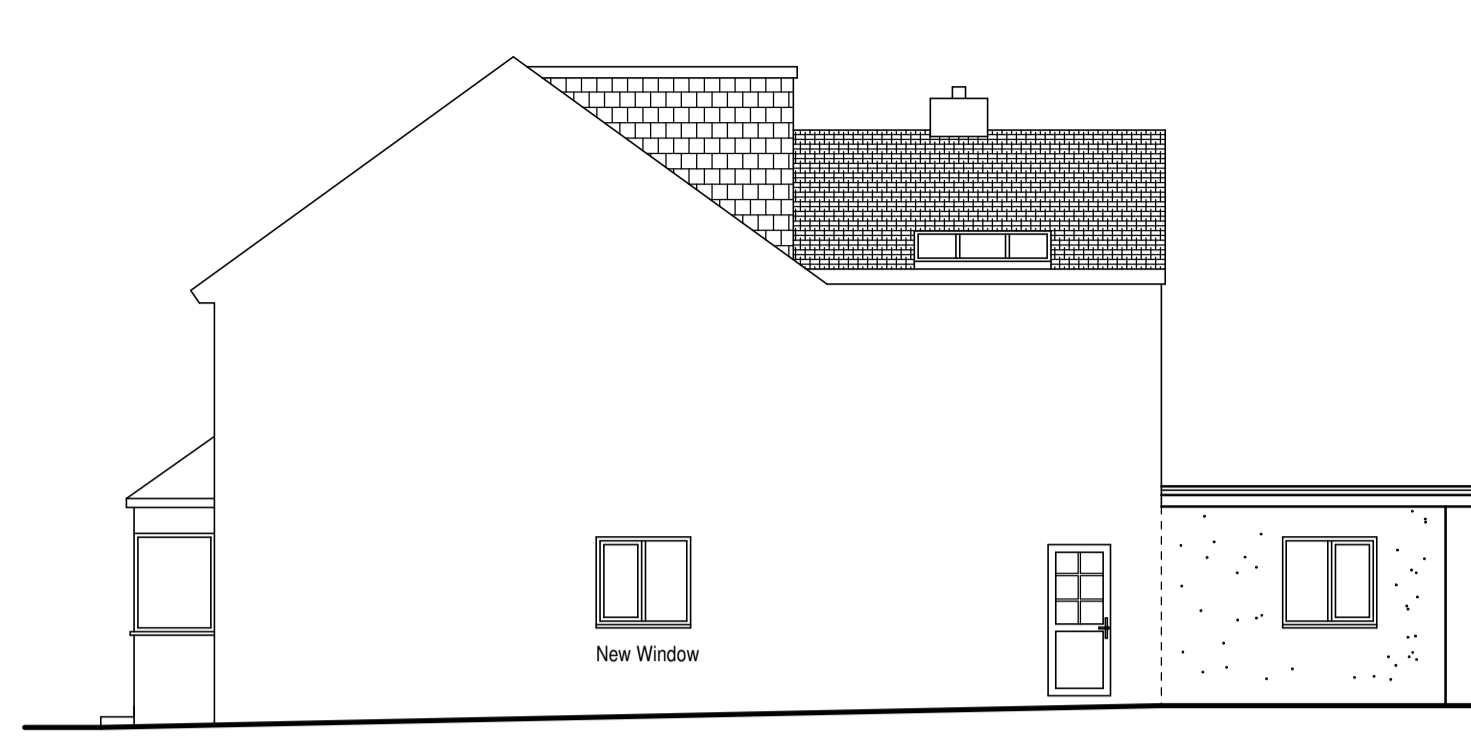


Proposed Right Elevation

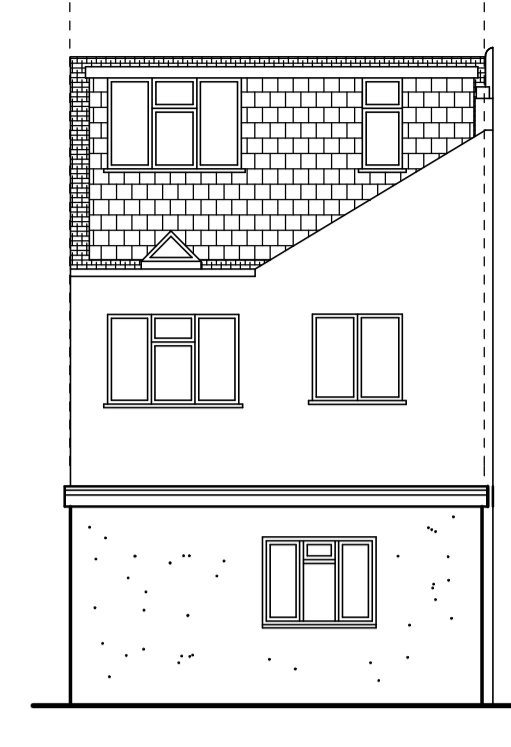


Proposed Rear Elevation

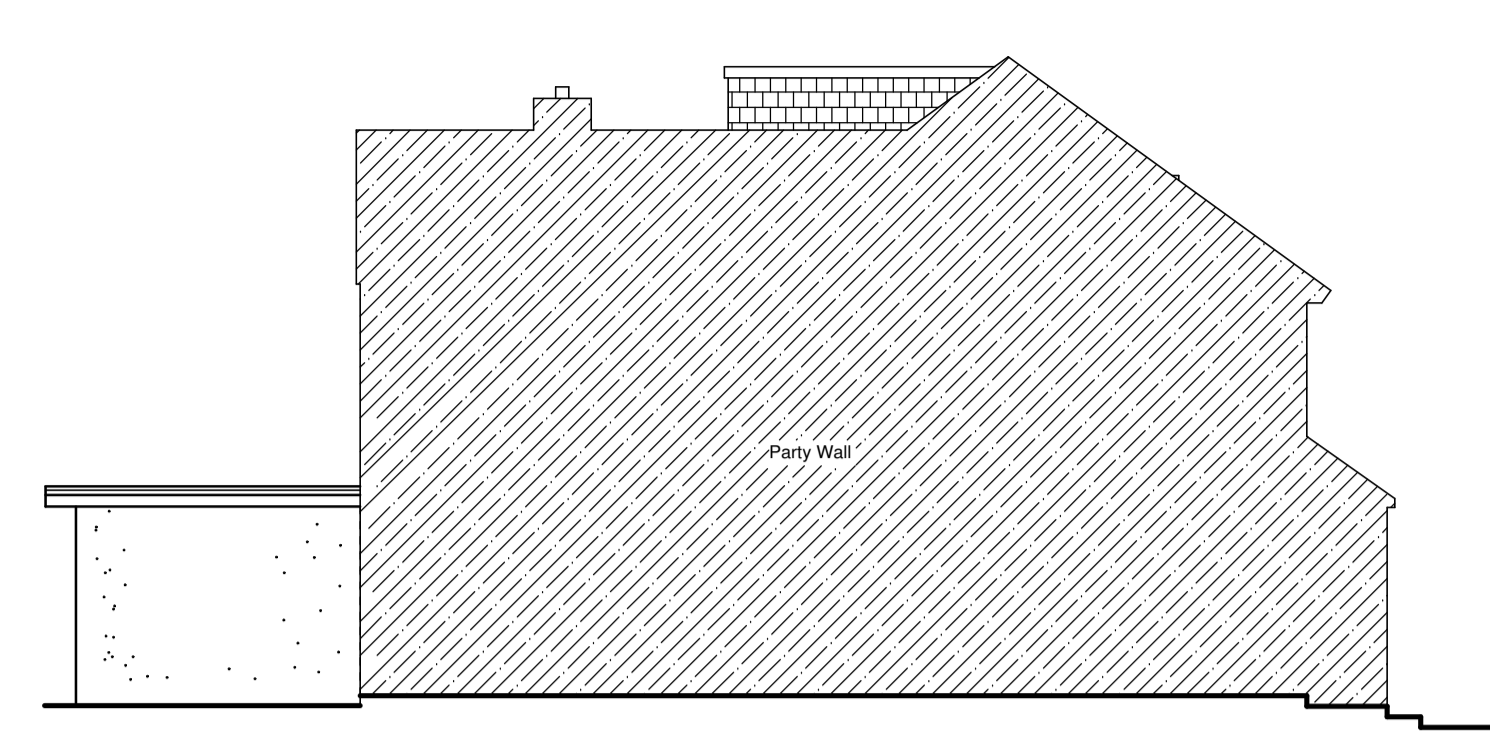


Proposed Left Elevation

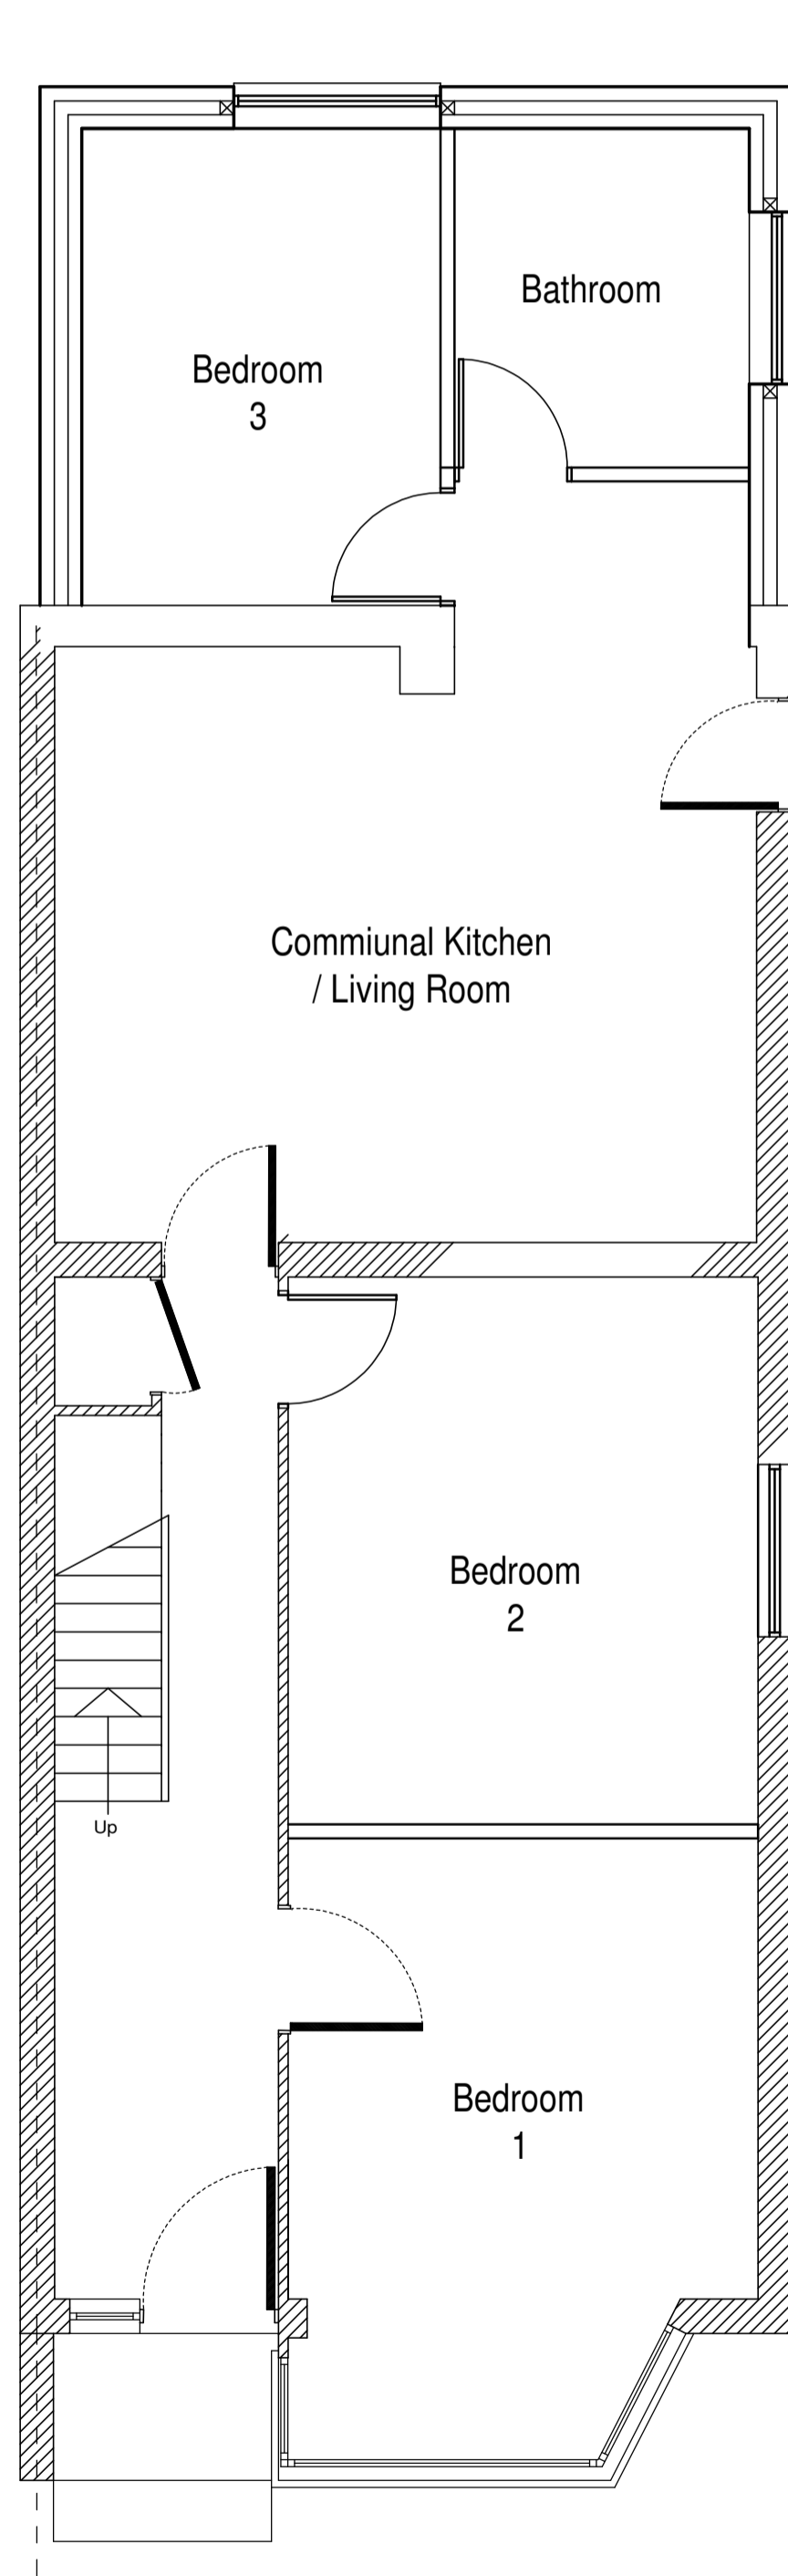


Proposed Ground Floor Plan

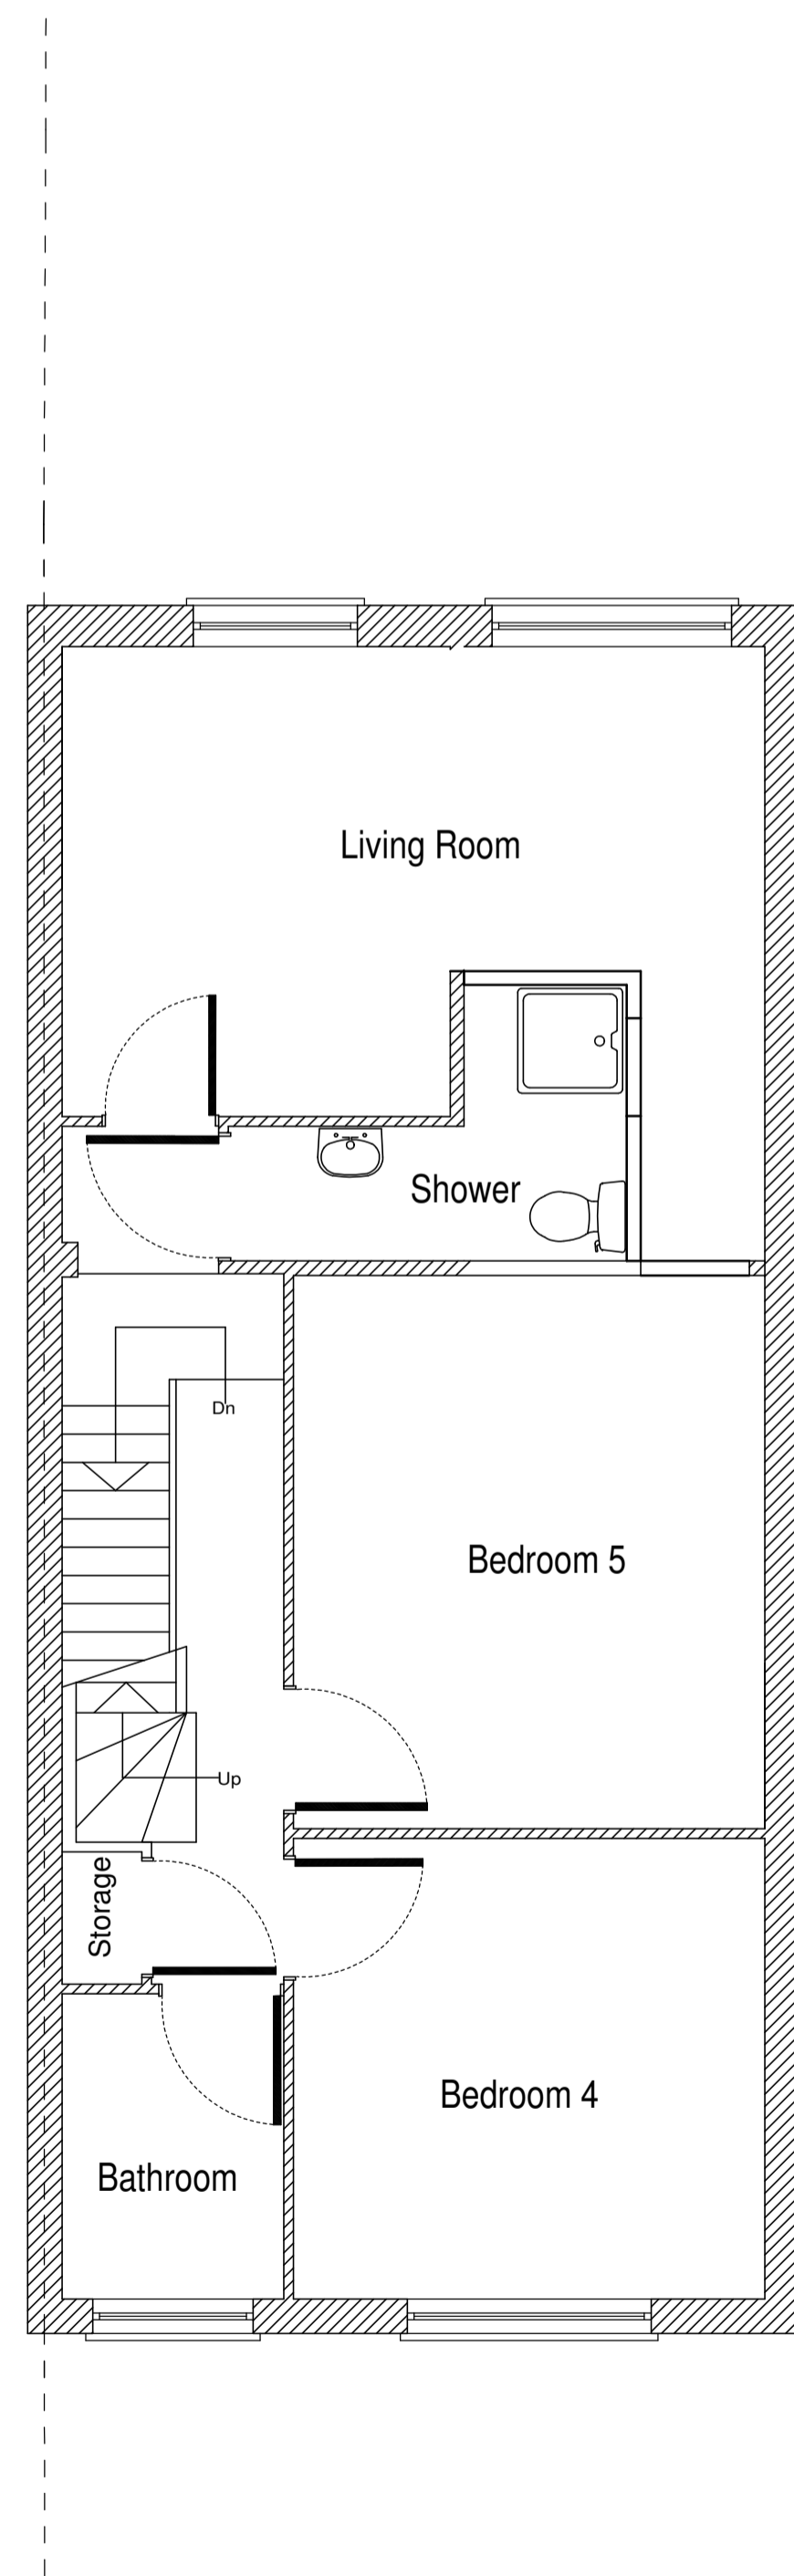


Proposed First Floor Plan

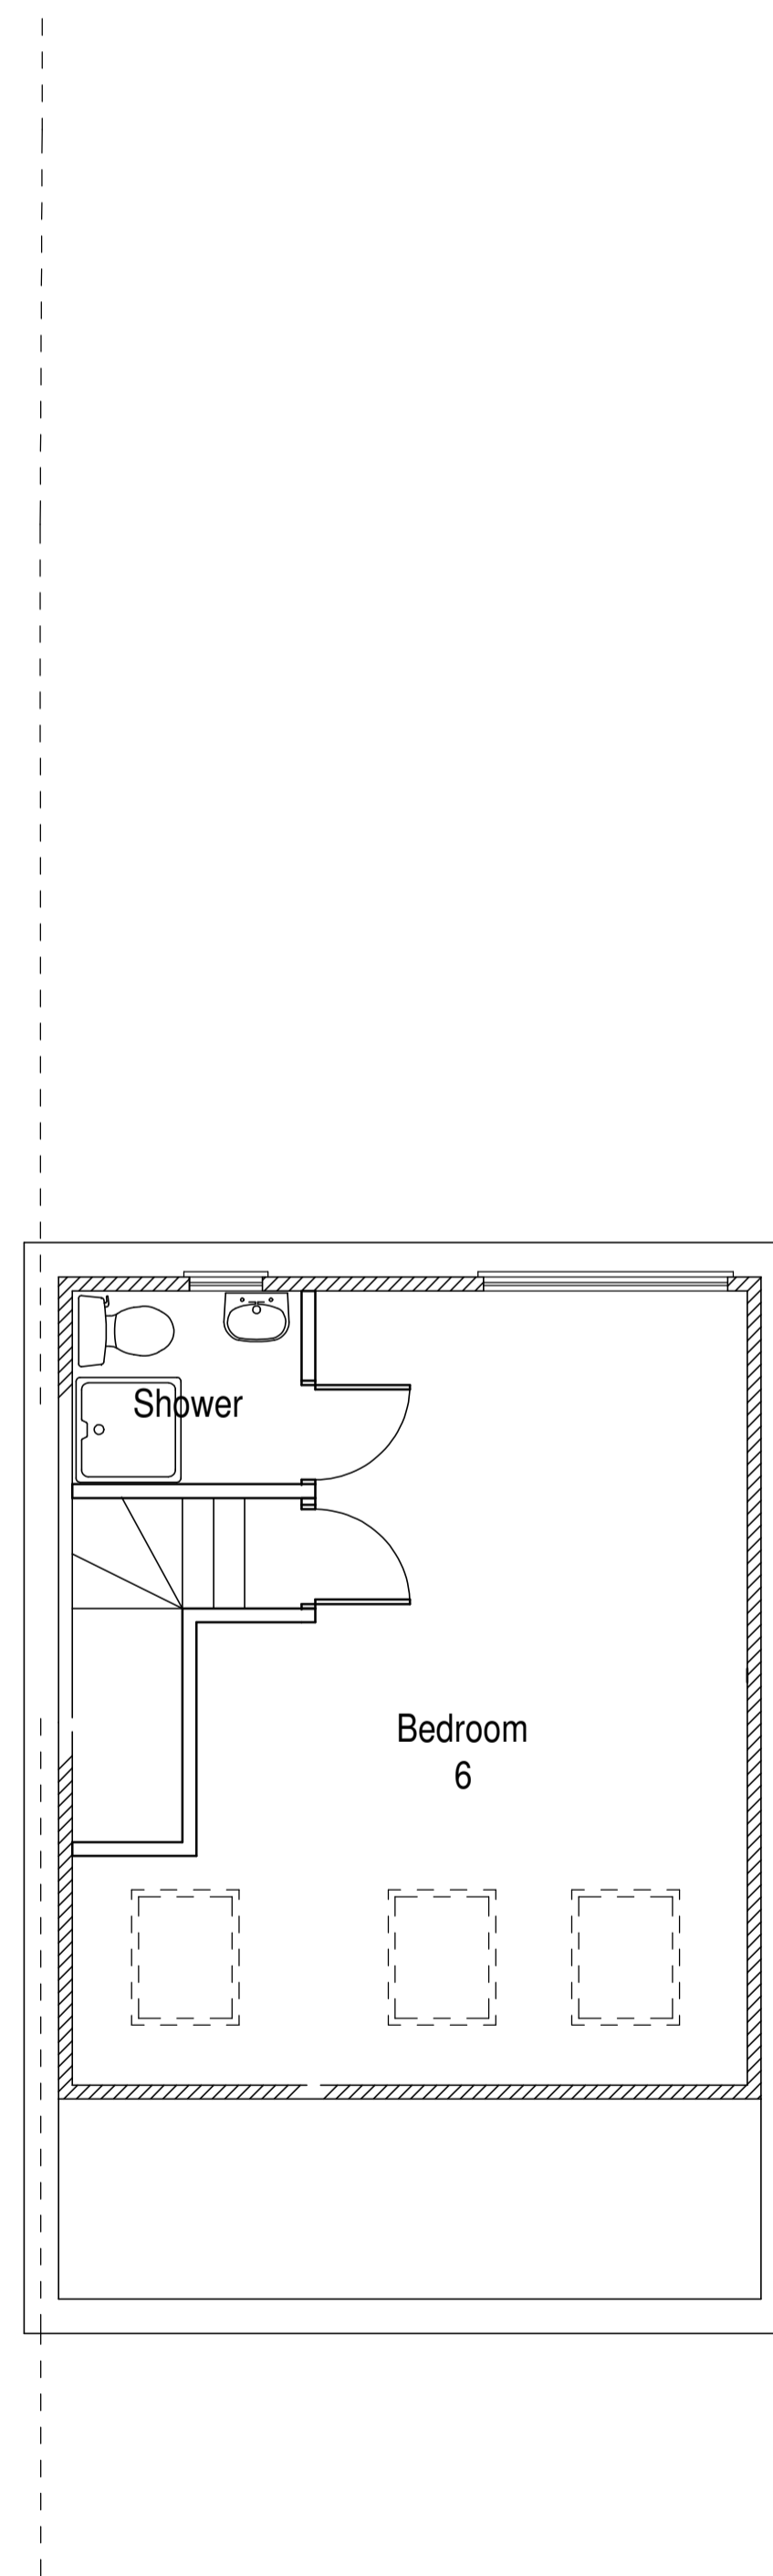

Proposed Second Floor plan

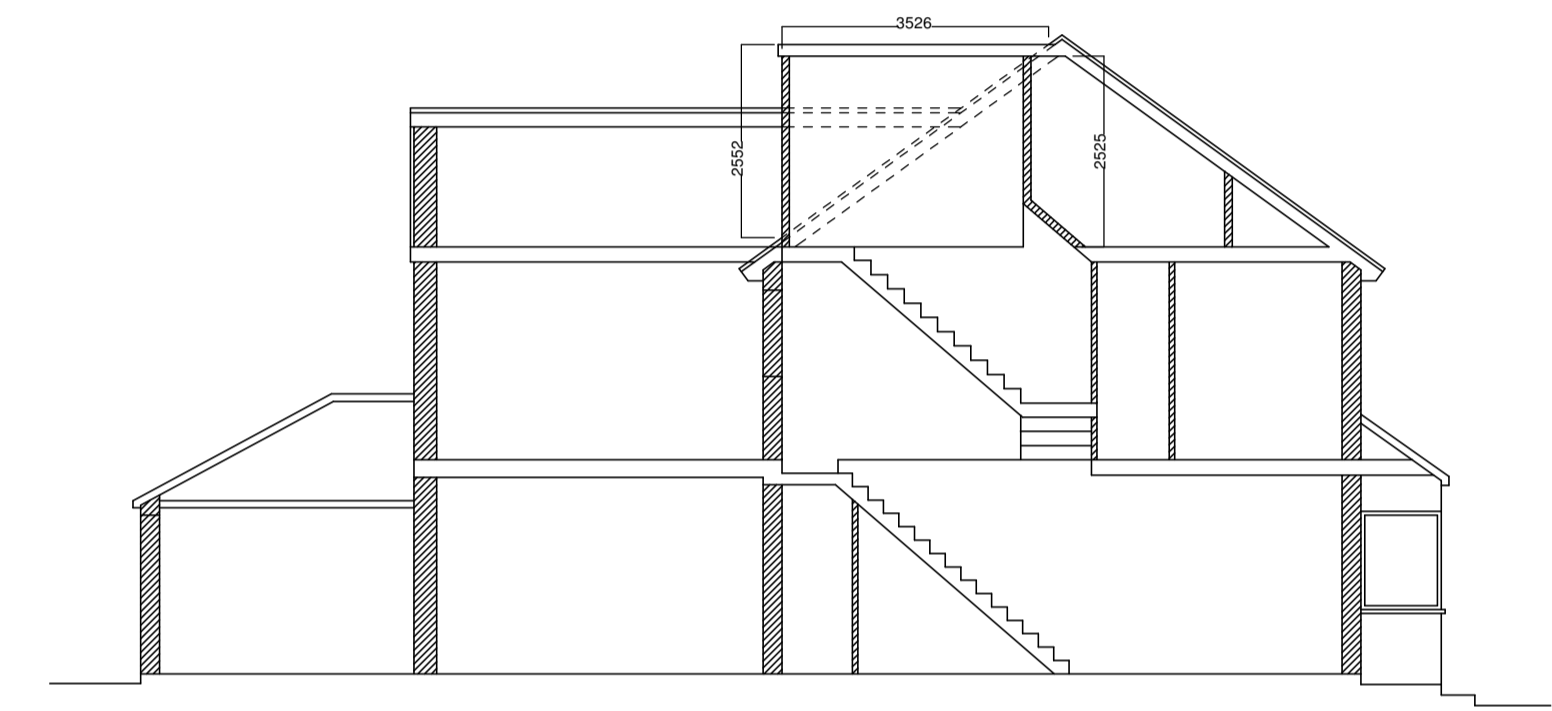

Proposed Section

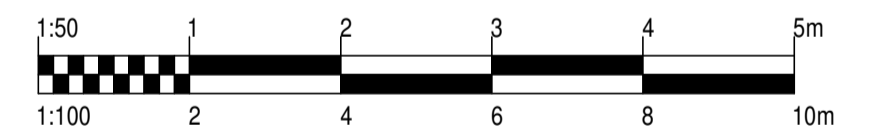

| REV. | DATE | DESCRIPTION | BY |
|------|------|-------------|----|
|      |      |             |    |

**GD Designs**  
Architectural Services

49, The Crescent,  
Cradley Heath,  
West Midlands.  
B64 7JS  
Tel 0121 602 6233  
Mob 07939 436557

contract  
CHANGE OF USE TO HMO  
31 IZANE ROAD  
BEXLEYHEATH, KENT. DA6 8NU

drawing  
PROPOSED PLANS & ELEVATIONS

client  
MR & MRS KAJNOZI

scale 1:50/1:100@A1 date JULY 2021 drawn by GCD

drawing no GD2311/11 rev plot cad lines

T. J. M. E.  
P. R. F. O. O.  
D. A. T. F.  
S. H. A. R. P.