

Smart Architecture Ltd.
 Copyrights reserved.
 Do not scale from this drawing.
 All levels and dimensions to be checked on site by contractor. Any discrepancy to be verified by the Architect before proceeding.
 Drawing to be read in conjunction with all relevant SA drawings and specification clauses.
 The Contractor and relevant fabricated products to be built to current British and European Standards.
 This drawing must not be used for Land Transfer unless stated as 'Conveyance'.
 This drawing and its subject matter are the confidential property of Smart Architecture Ltd and shall not be copied, reproduced, used or disclosed to others without the prior written authority of Smart Architecture Ltd.



Existing Barn 1 South (Front) Elevation




Existing Barn 1 East (Flank) Elevation




Existing Barn 1 North (Rear) Elevation



Existing Barn 1 West (Flank) Elevation

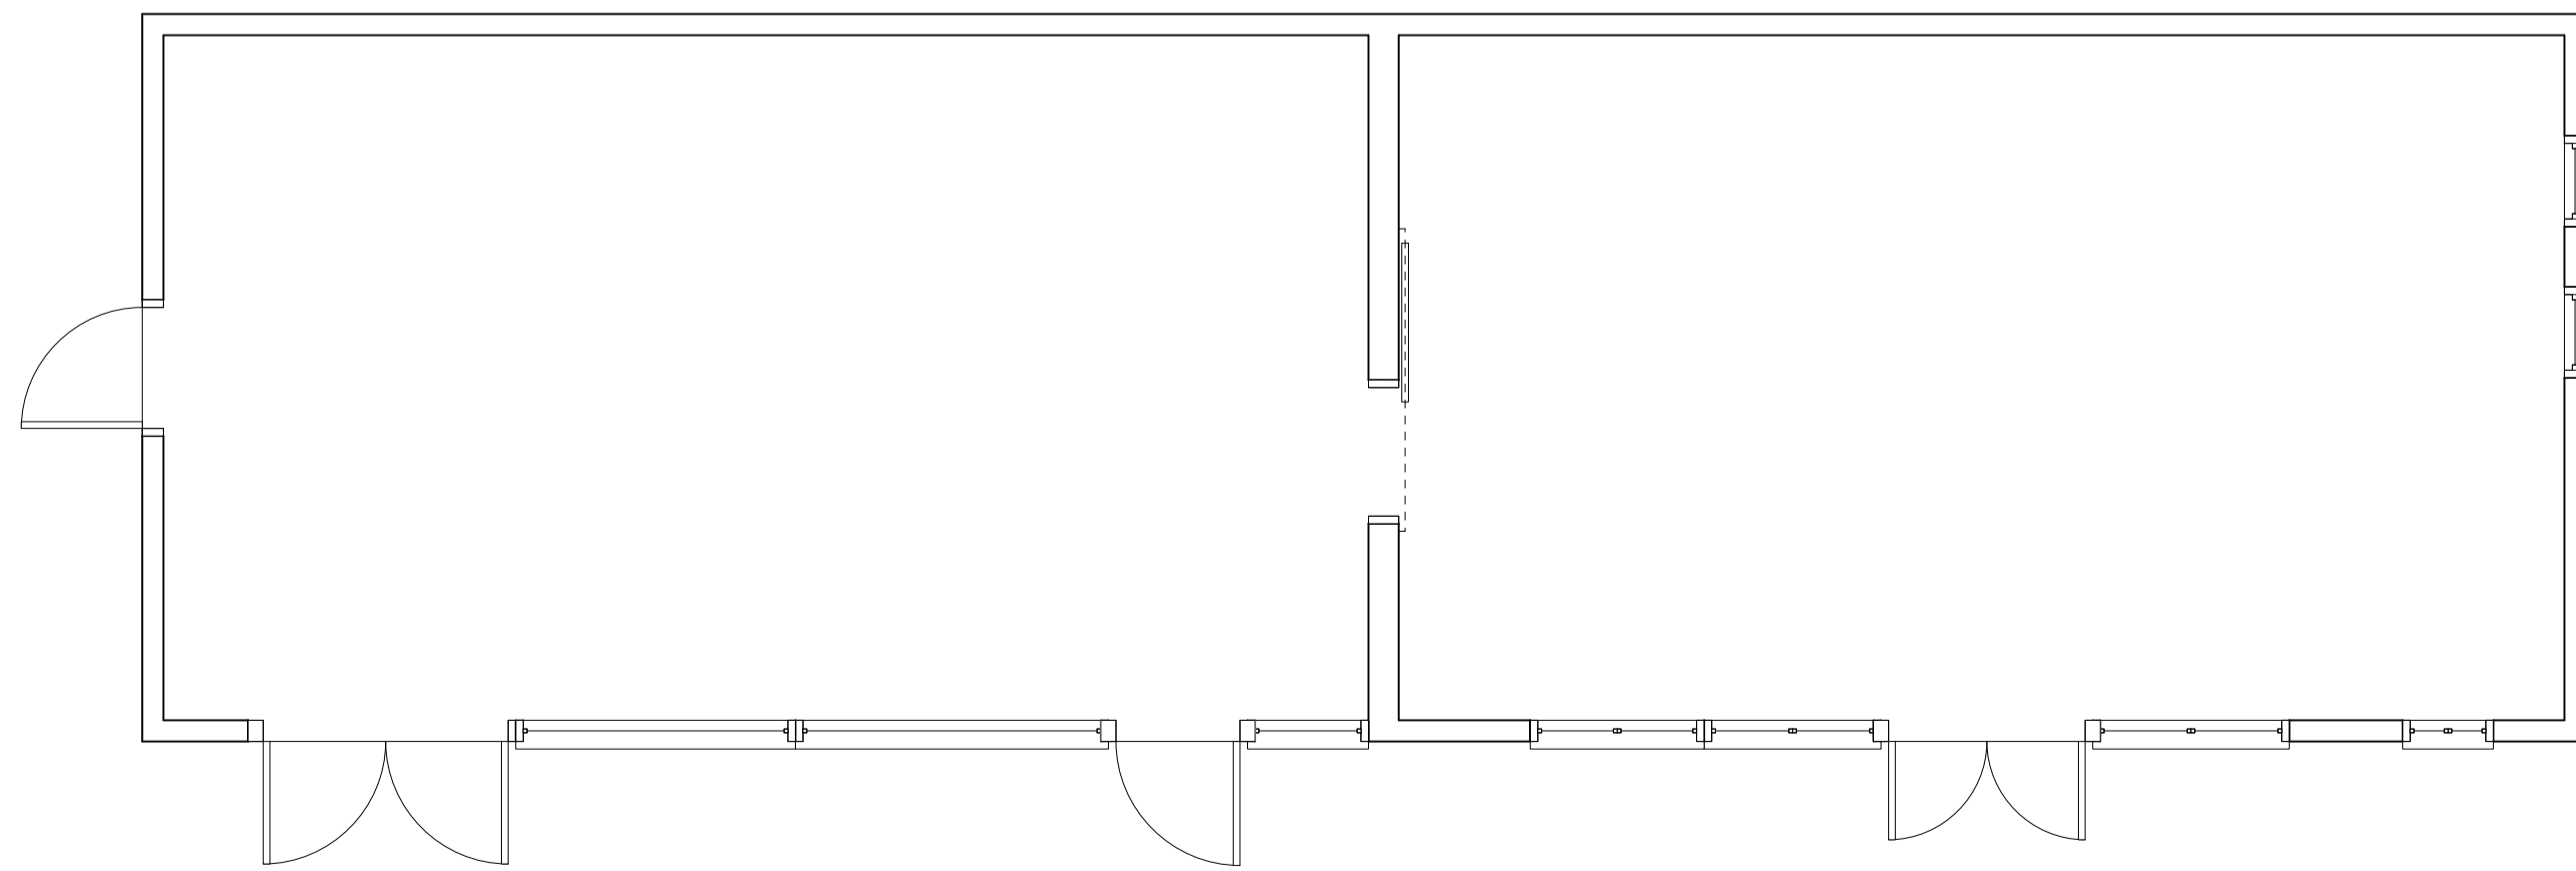

Existing Floor Plan Barn 1

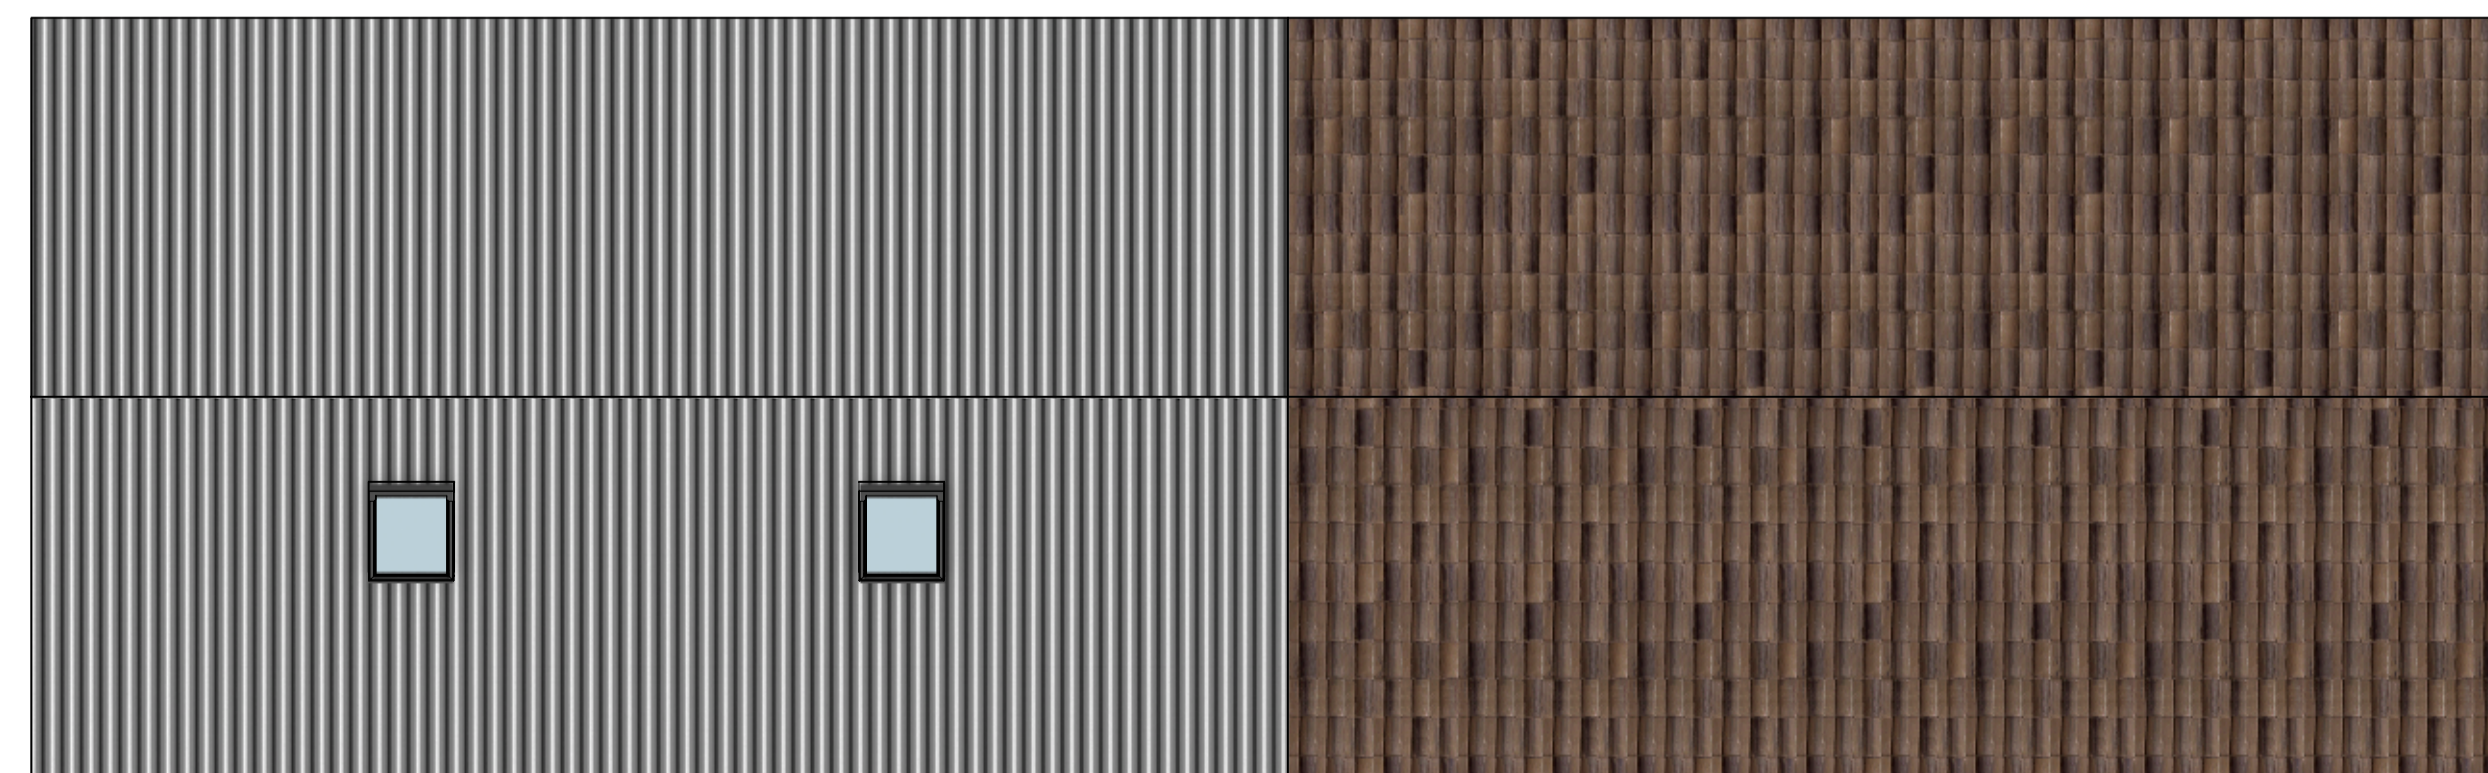

Existing Roof Plan Barn 1

Notes:

Health & Safety notes:

rev	revision details	by	date



status: **PLANNING**

client: **Mr & Mrs Law**

project: **Proposed Dwelling**
 Land to rear of 76 Albert Rd,
 Bexley, Kent, DA5 1NW

title:
Existing Floor Plans & Elevations

scale: **1:50 @ A1**

checked: JL **date:** 06/05/2021

originated: OL **date:** 06/05/2021

drawing number: **2064 - 04** **revision:** -

