




EXISTING OUTBUILDING
SIDE ELEVATION
Scale 1:100

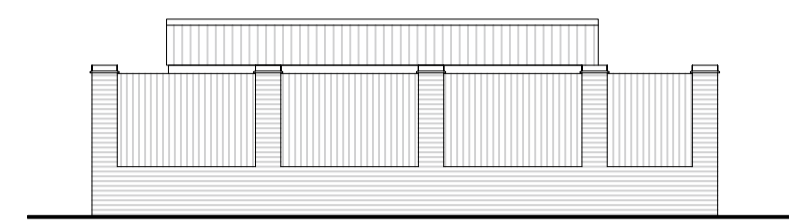


EXISTING OUTBUILDING
REAR ELEVATION
Scale 1:100

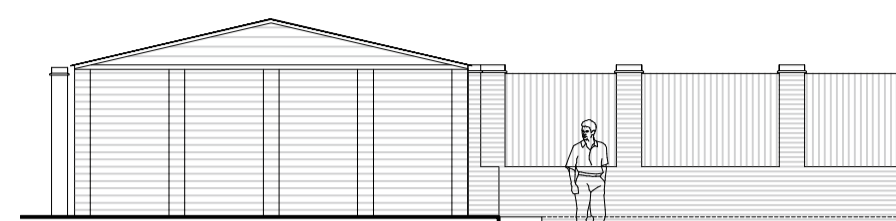


EXISTING OUTBUILDING
SIDE ELEVATION
Scale 1:100

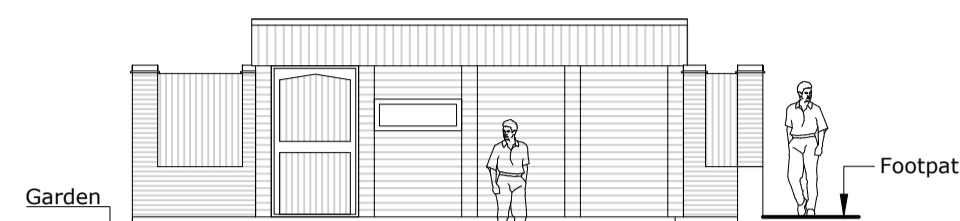


EXISTING OUTBUILDING
FRONT ELEVATION
Scale 1:100

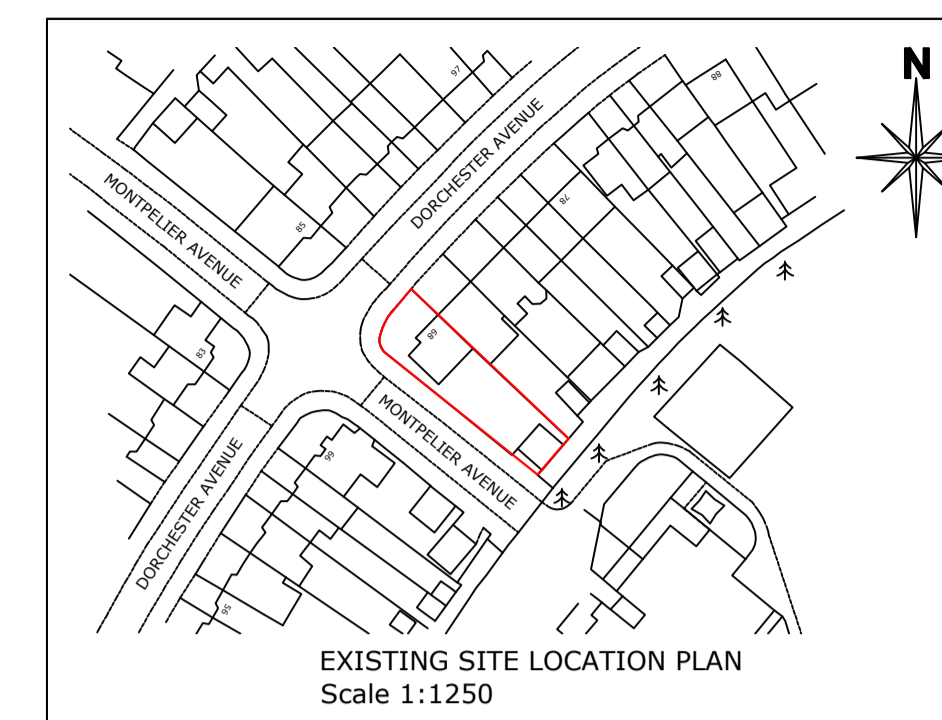


EXISTING SITE LOCATION PLAN
Scale 1:1250

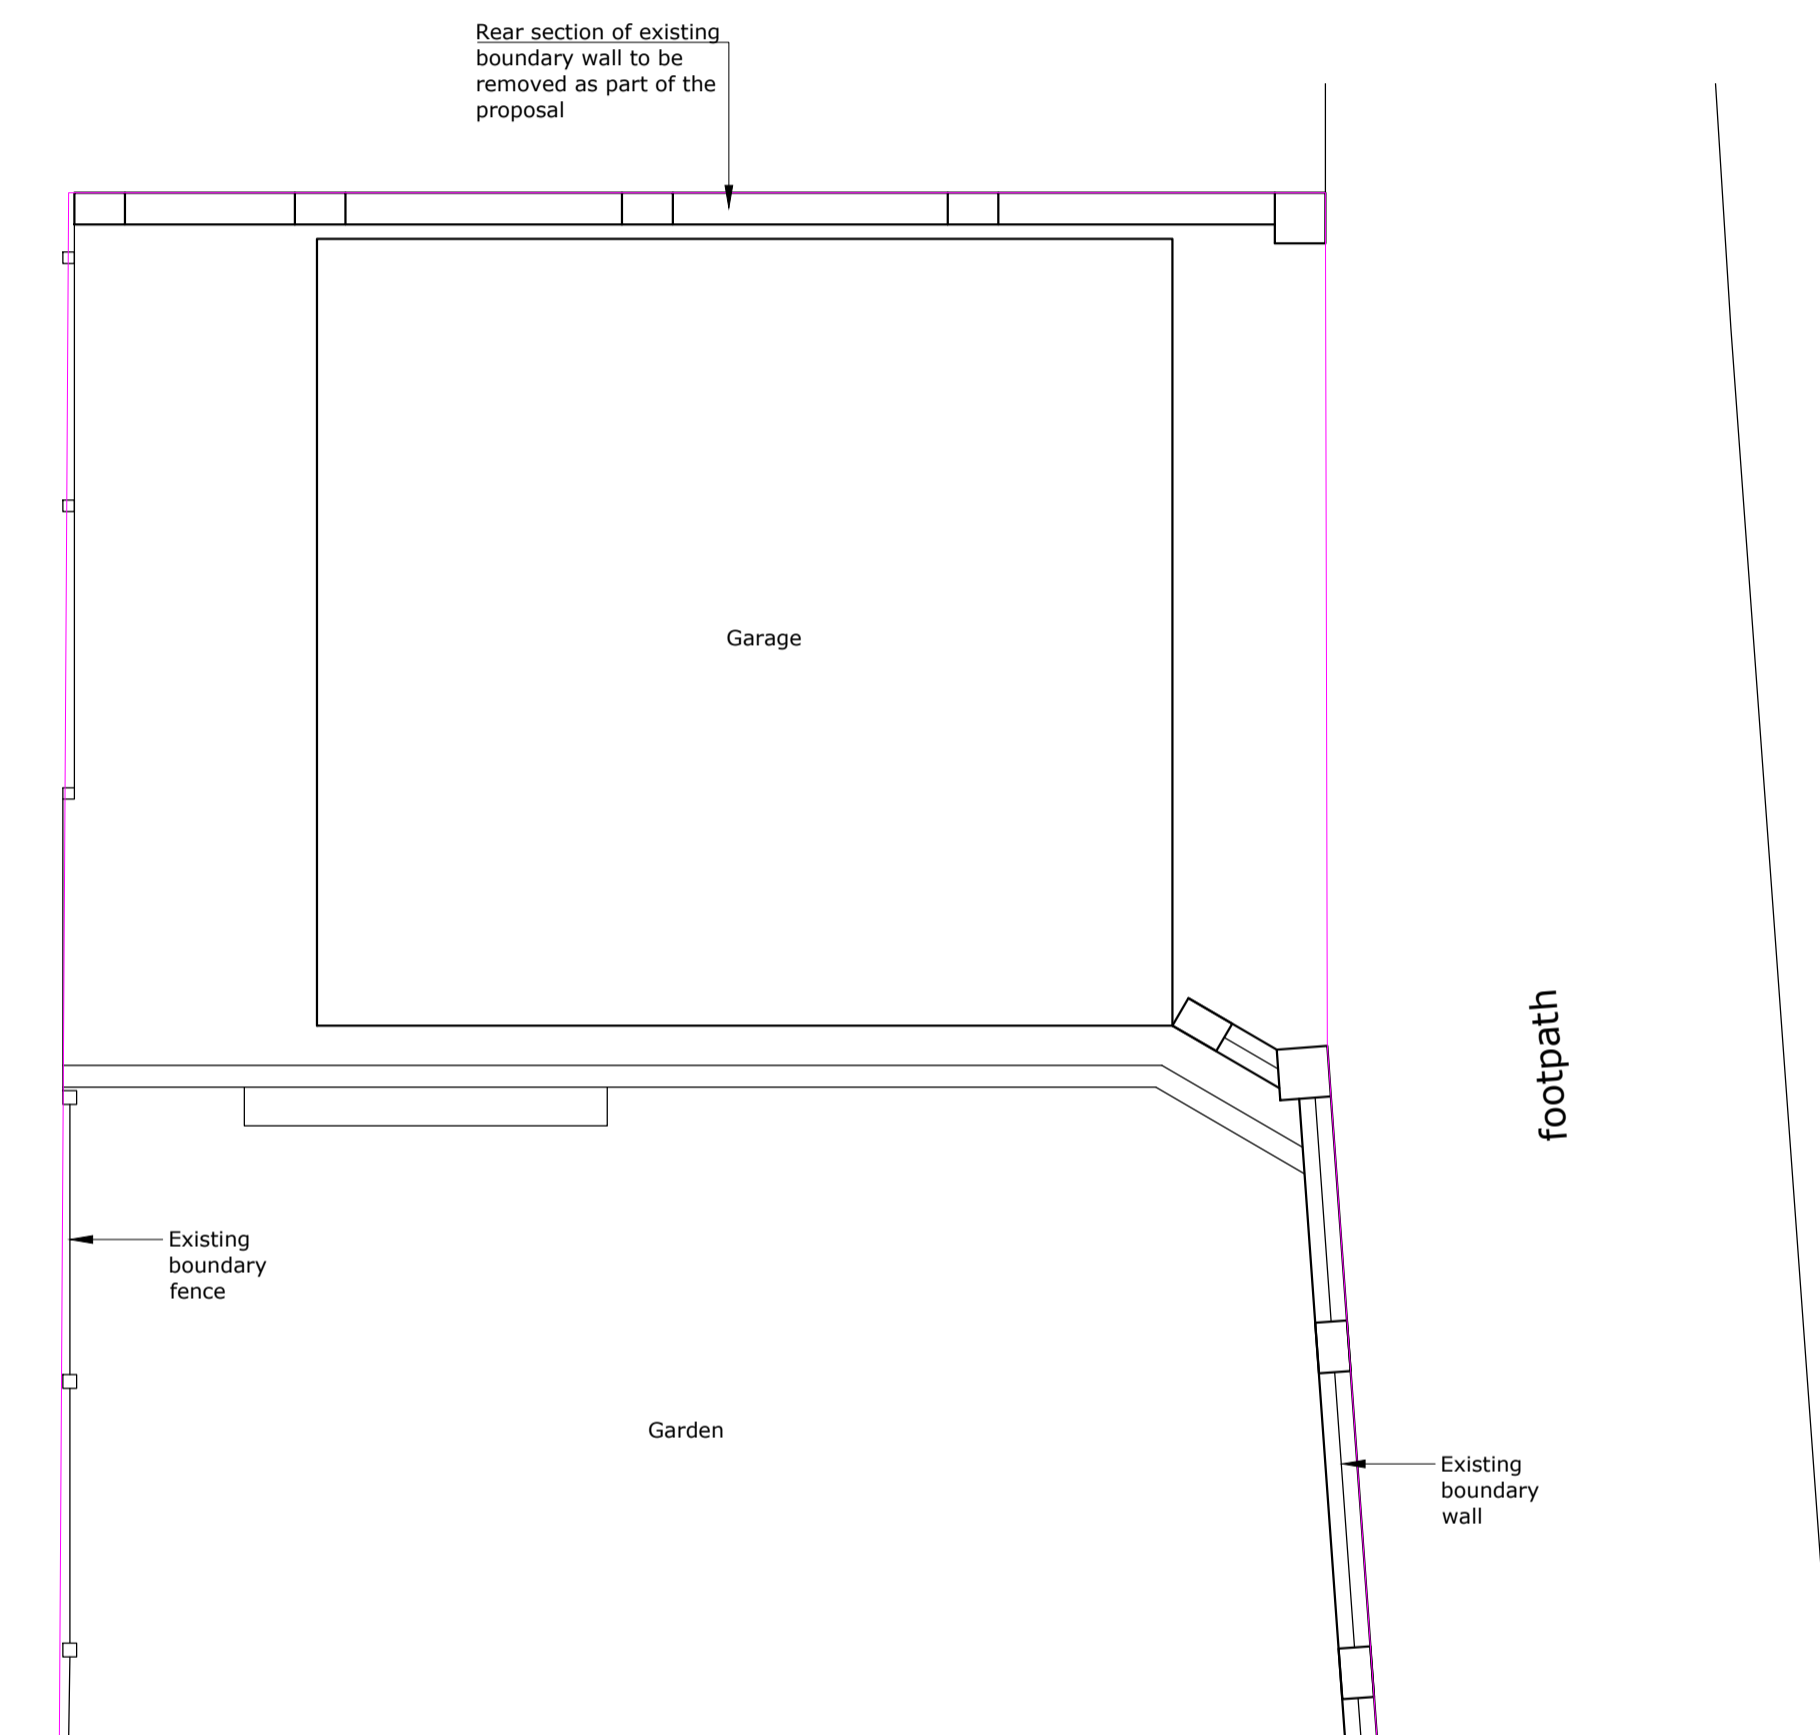

EXISTING FLOOR PLAN
Scale 1:50

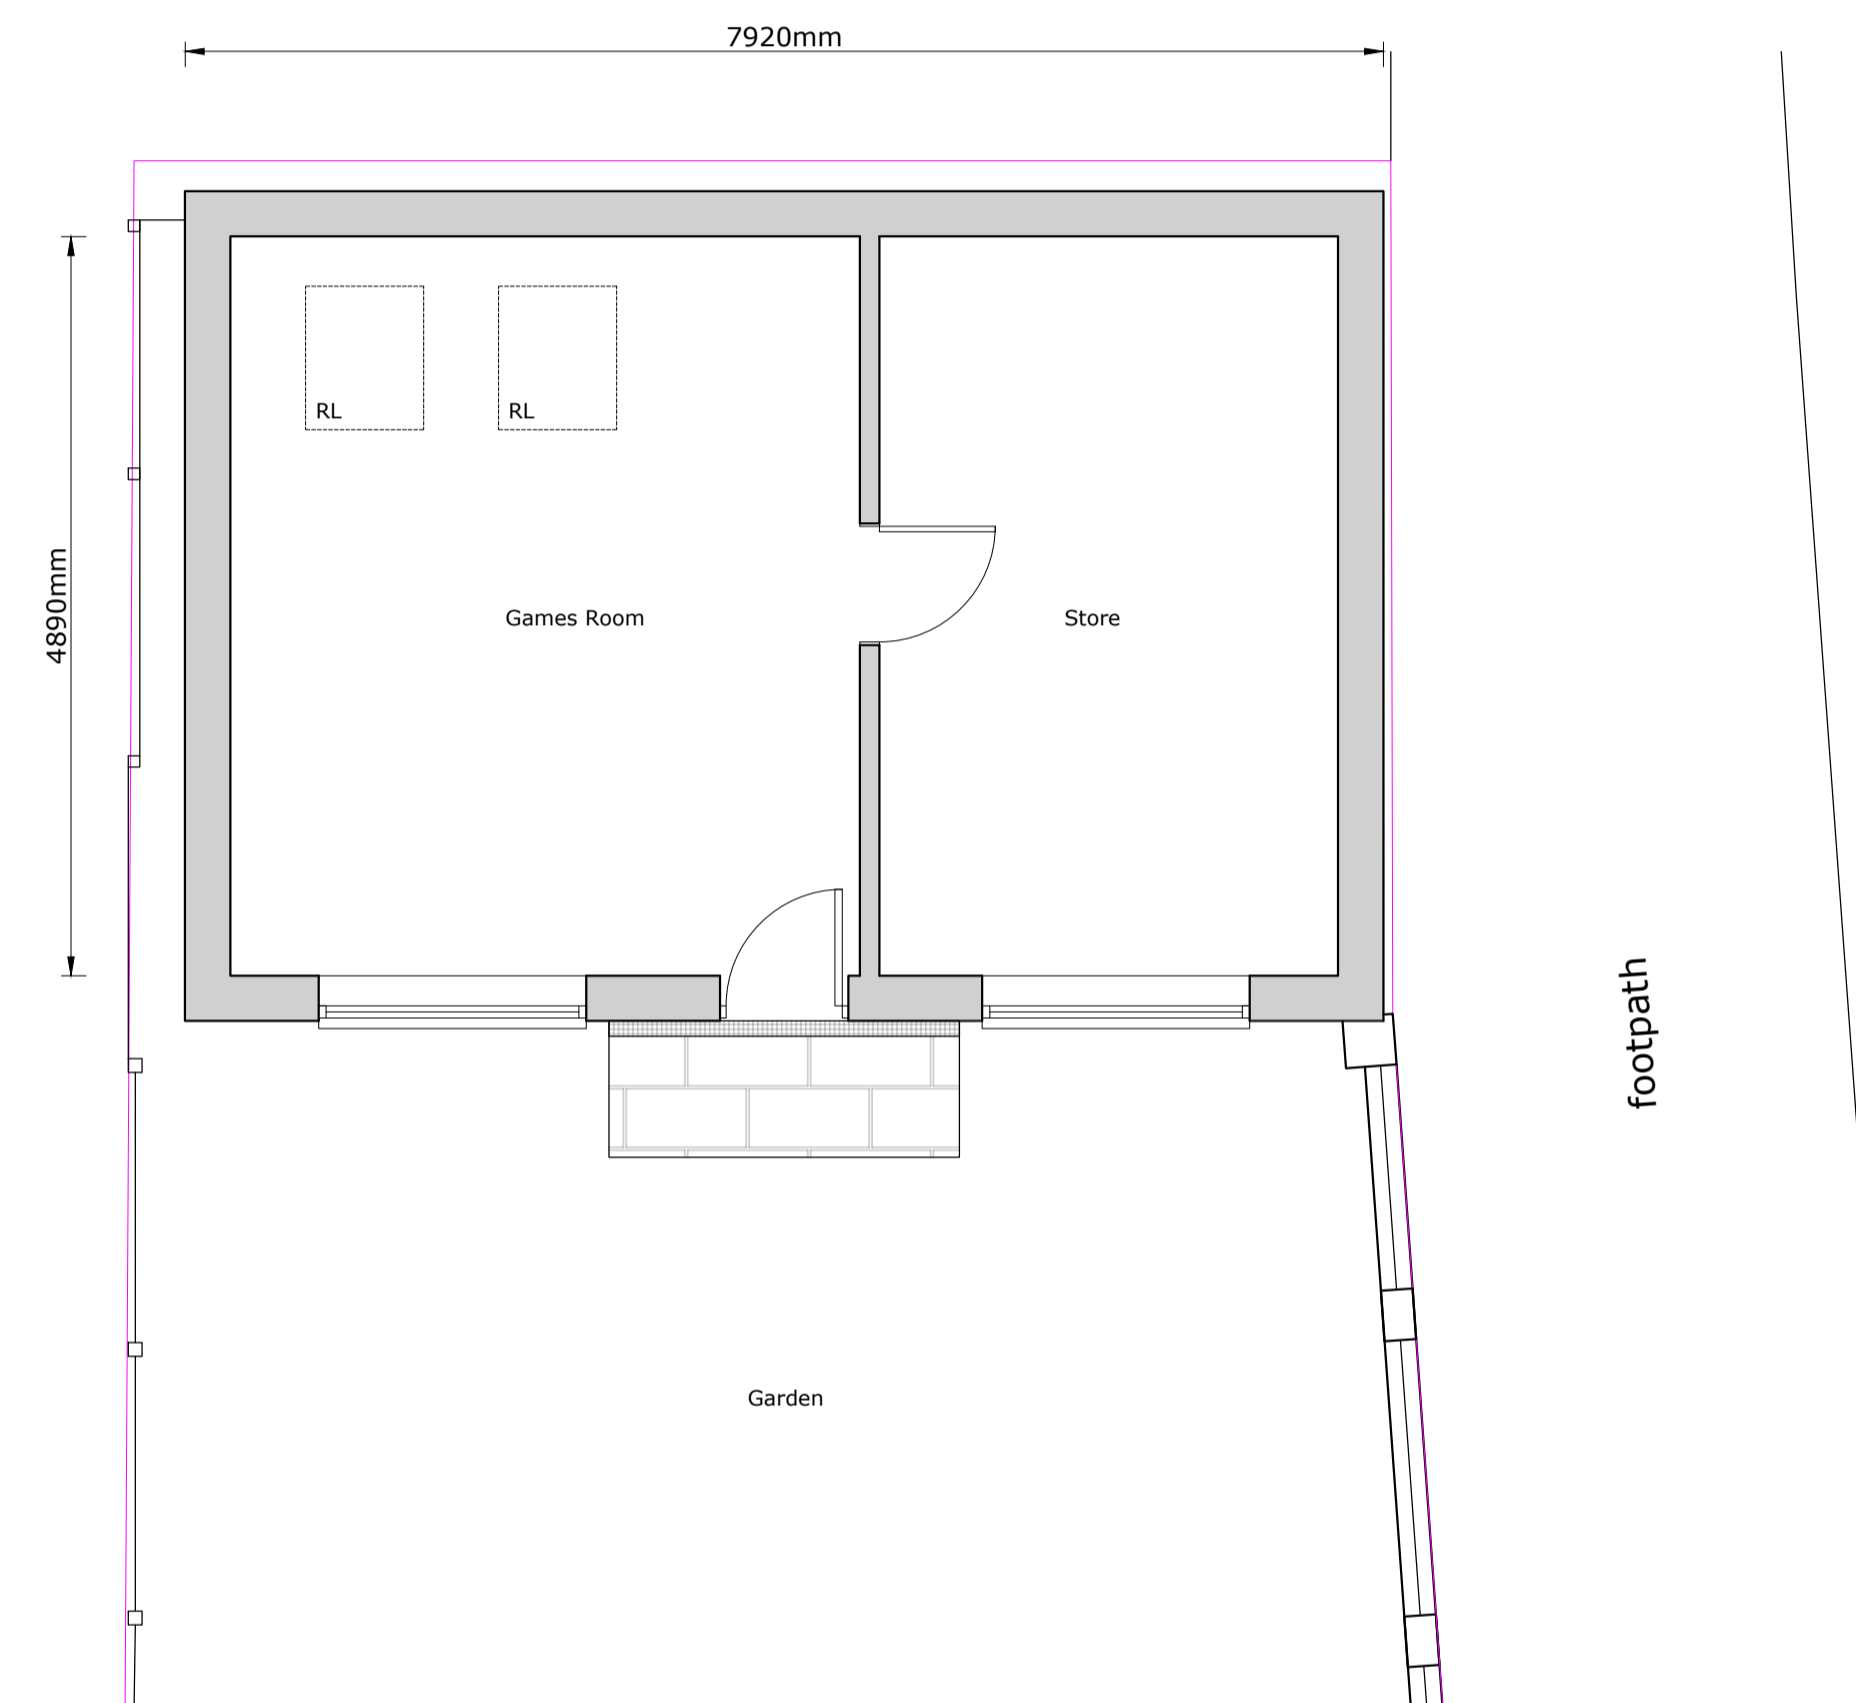


PROPOSED FLOOR PLAN
Scale 1:50

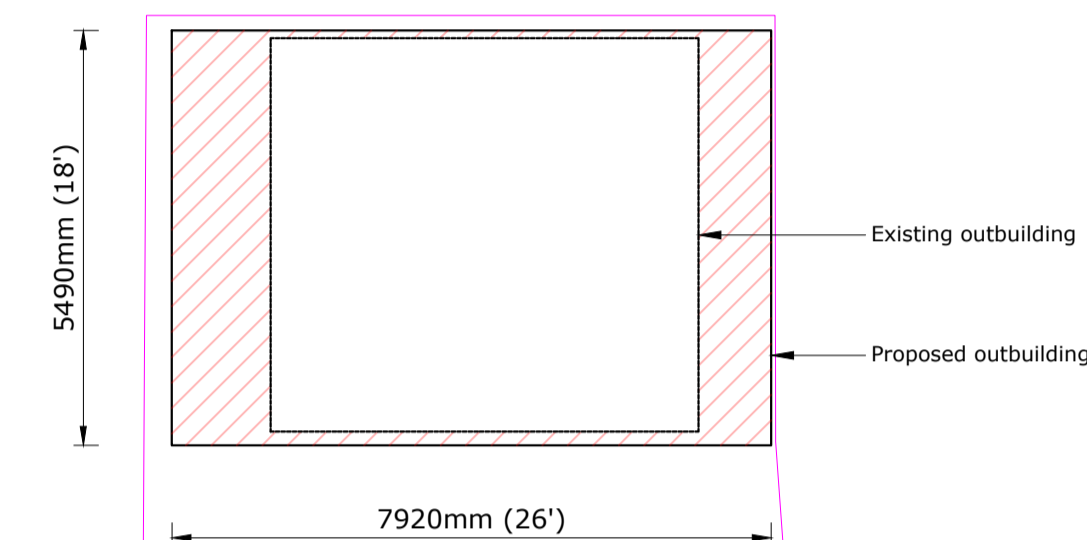


7920mm (26')


5490mm (18')

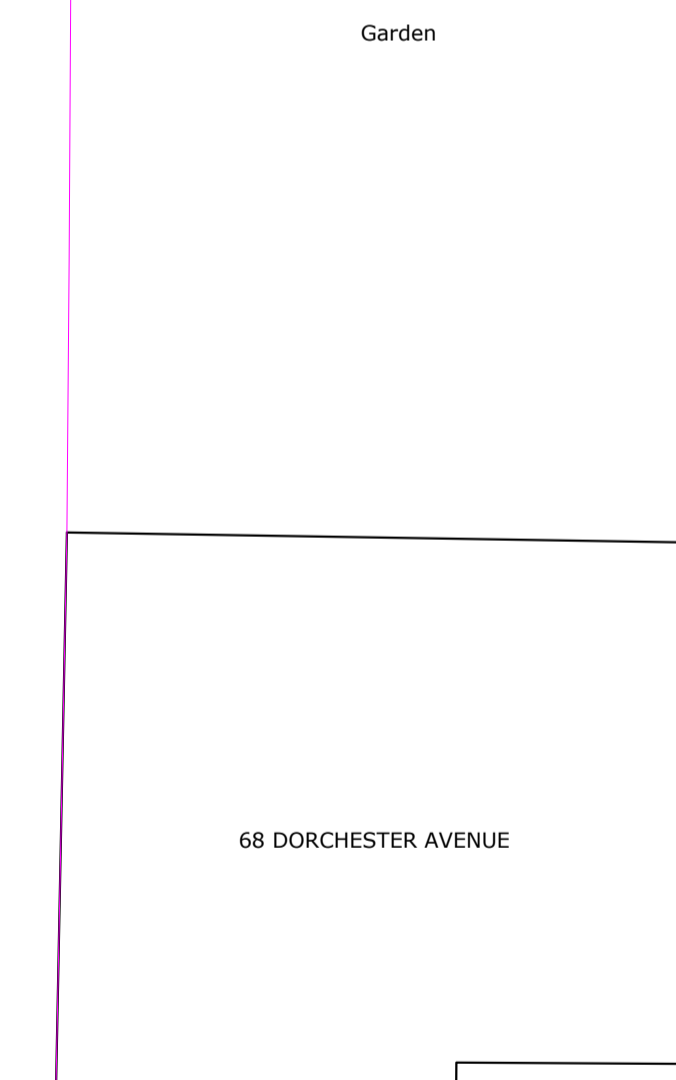


68 DORCHESTER AVENUE

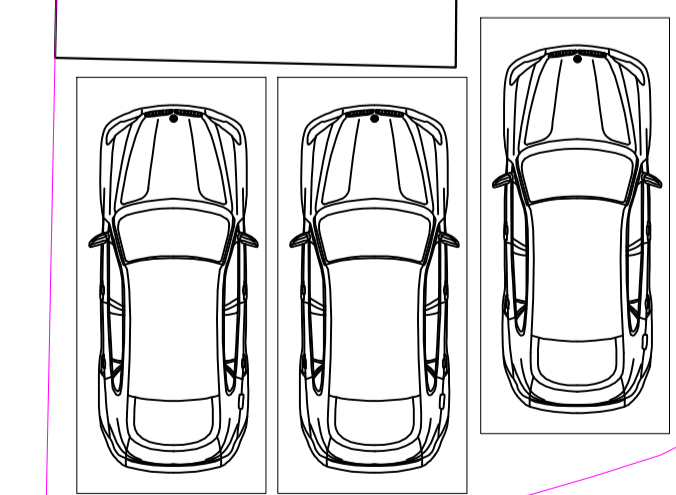


PROPOSED BLOCK PLAN
(indicating existing off-street car parking spaces)
Scale 1:100

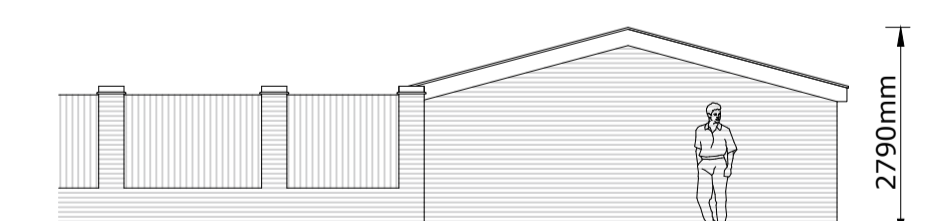


PROPOSED OUTBUILDING
SIDE ELEVATION
Scale 1:100

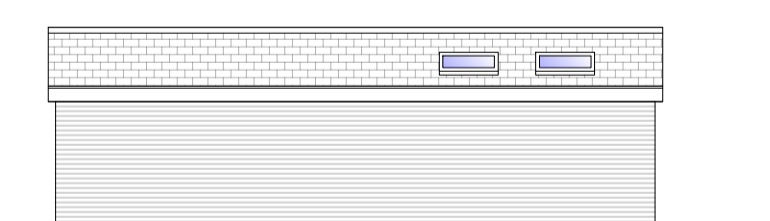

PROPOSED OUTBUILDING
REAR ELEVATION
Scale 1:100

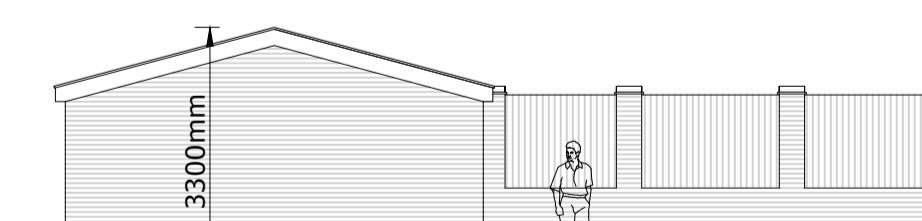


PROPOSED OUTBUILDING
SIDE ELEVATION
Scale 1:100

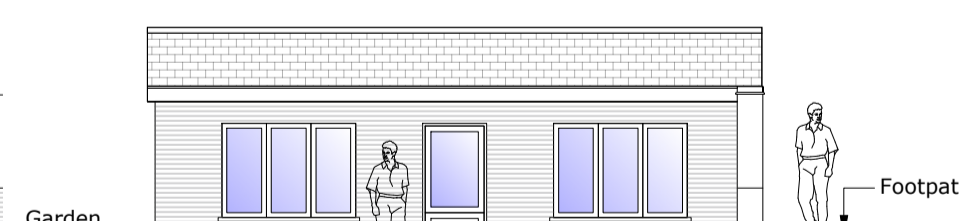

PROPOSED OUTBUILDING
FRONT ELEVATION
Scale 1:100

ALL DRAWINGS COPYRIGHT (C) TG Architecture Limited
Notes:
Figured Dimensions take precedence over scaling. Check all measurements against scale below. All dimensions and site boundaries to be checked and verified on site prior to being put on hand.
Please use scabbler below when taking measurements from PDFs

A1 Size Drawing Scales

 

T G Architecture Limited
t: 07590 498 710
@: info@tgarchitecture.co.uk

PROJECT ADDRESS
68 DORCHESTER AVENUE, DA5 3AW

Date: 5/9/2021
Drawn By: TGC
Project Reference: TGA.0445
Drawing Number: 01
Revision: (-)

OUTBUILDING