

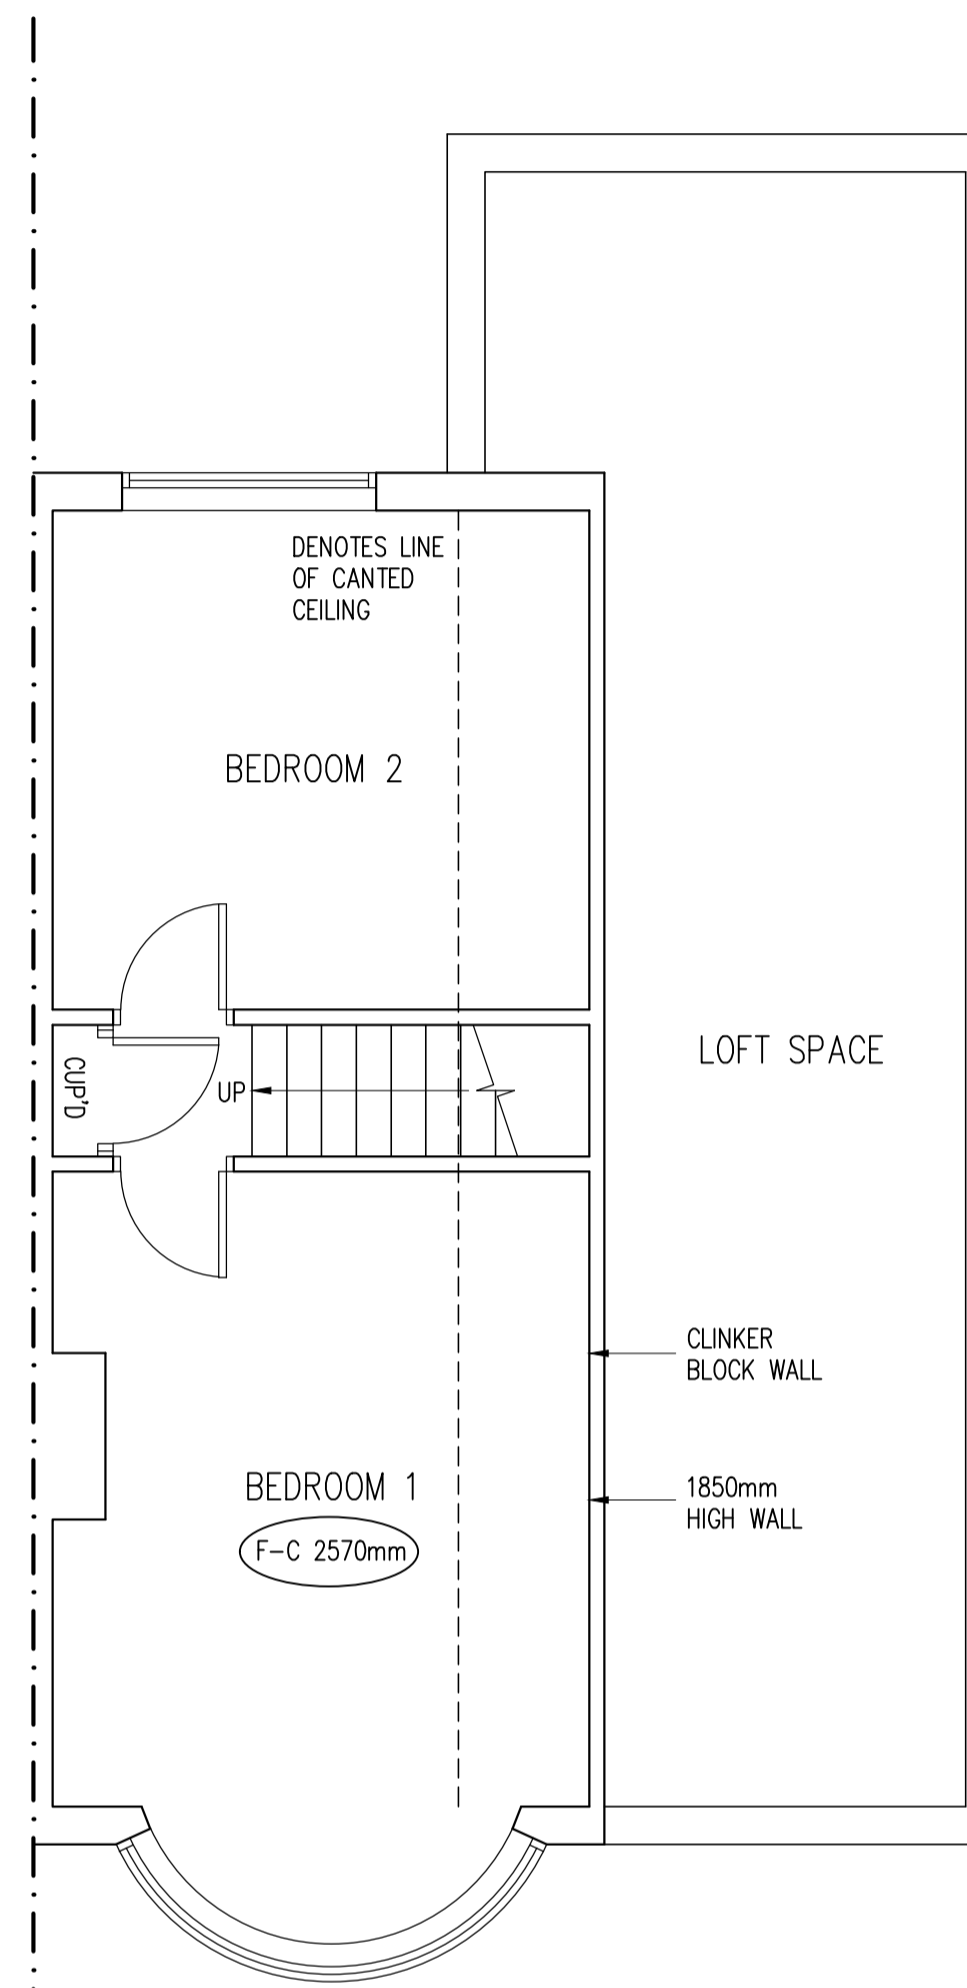




EXISTING GROUND FLOOR PLAN
SCALE 1:50

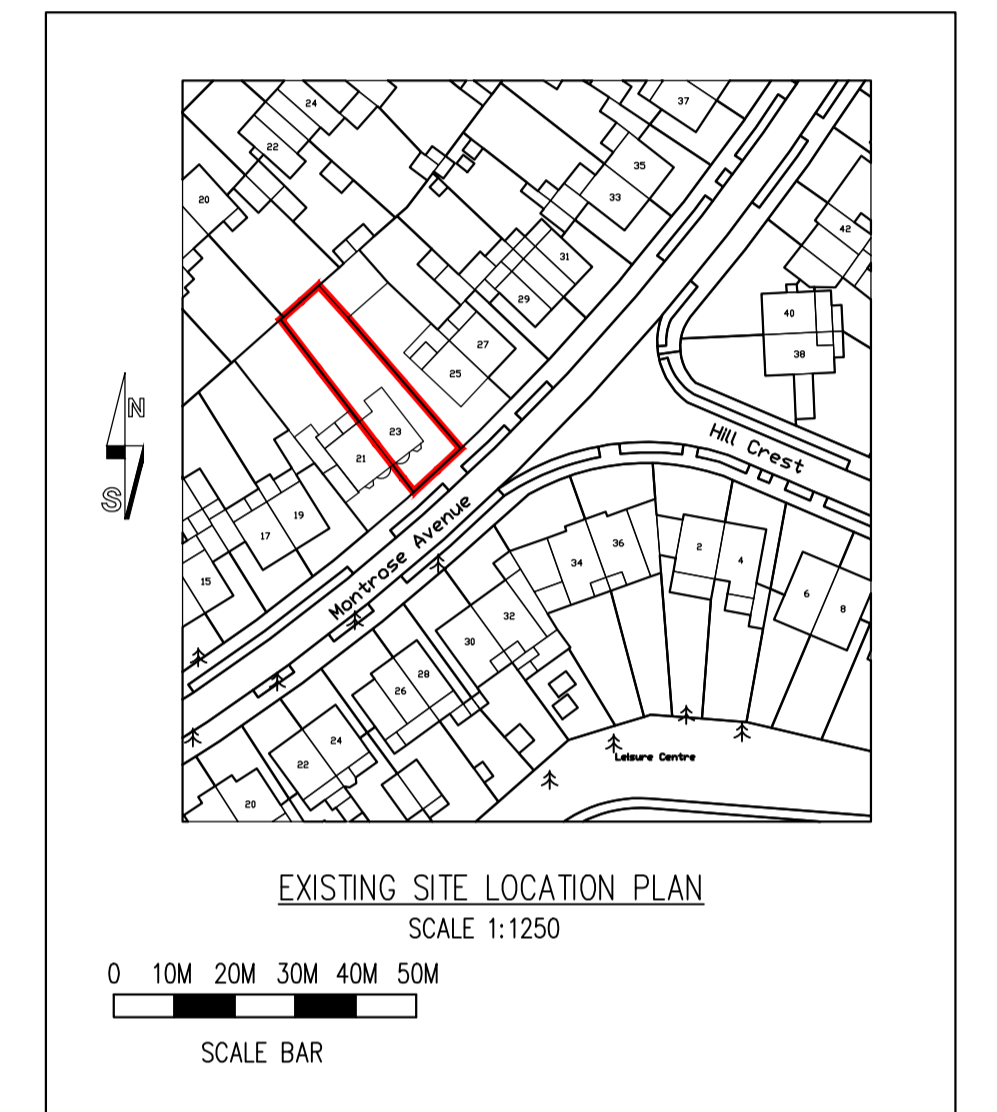

EXISTING FIRST FLOOR PLAN
SCALE 1:50

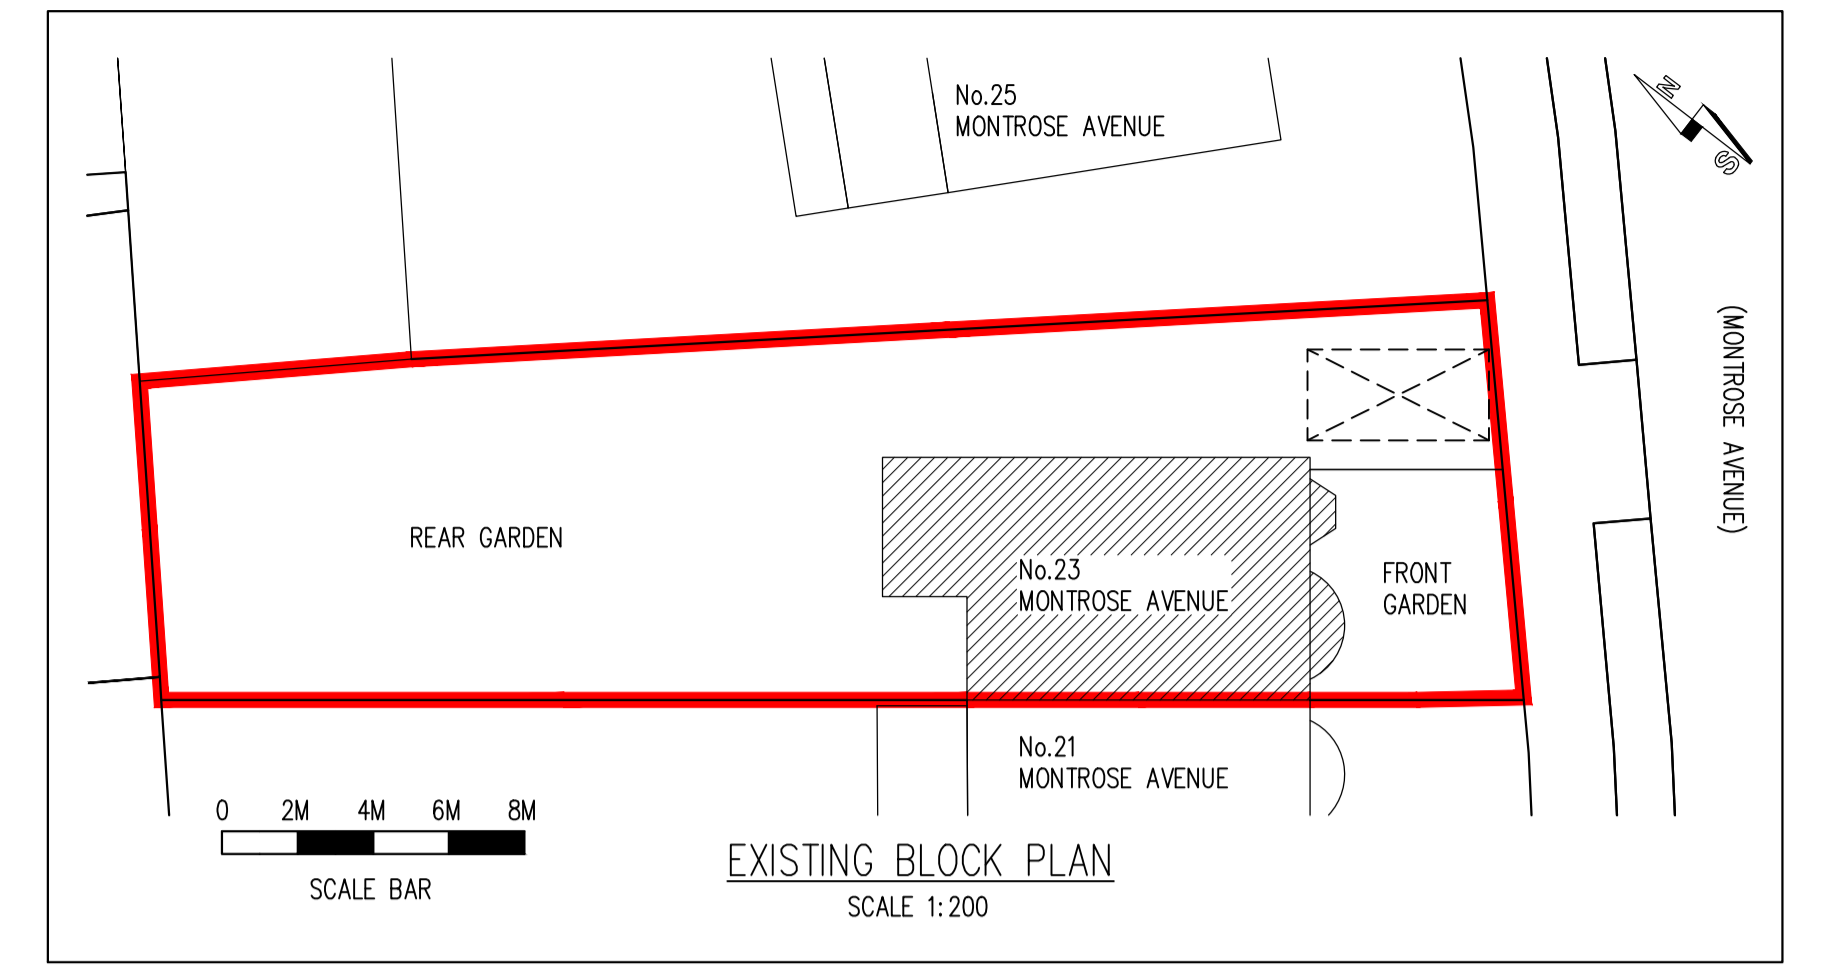

EXISTING FRONT ELEVATION

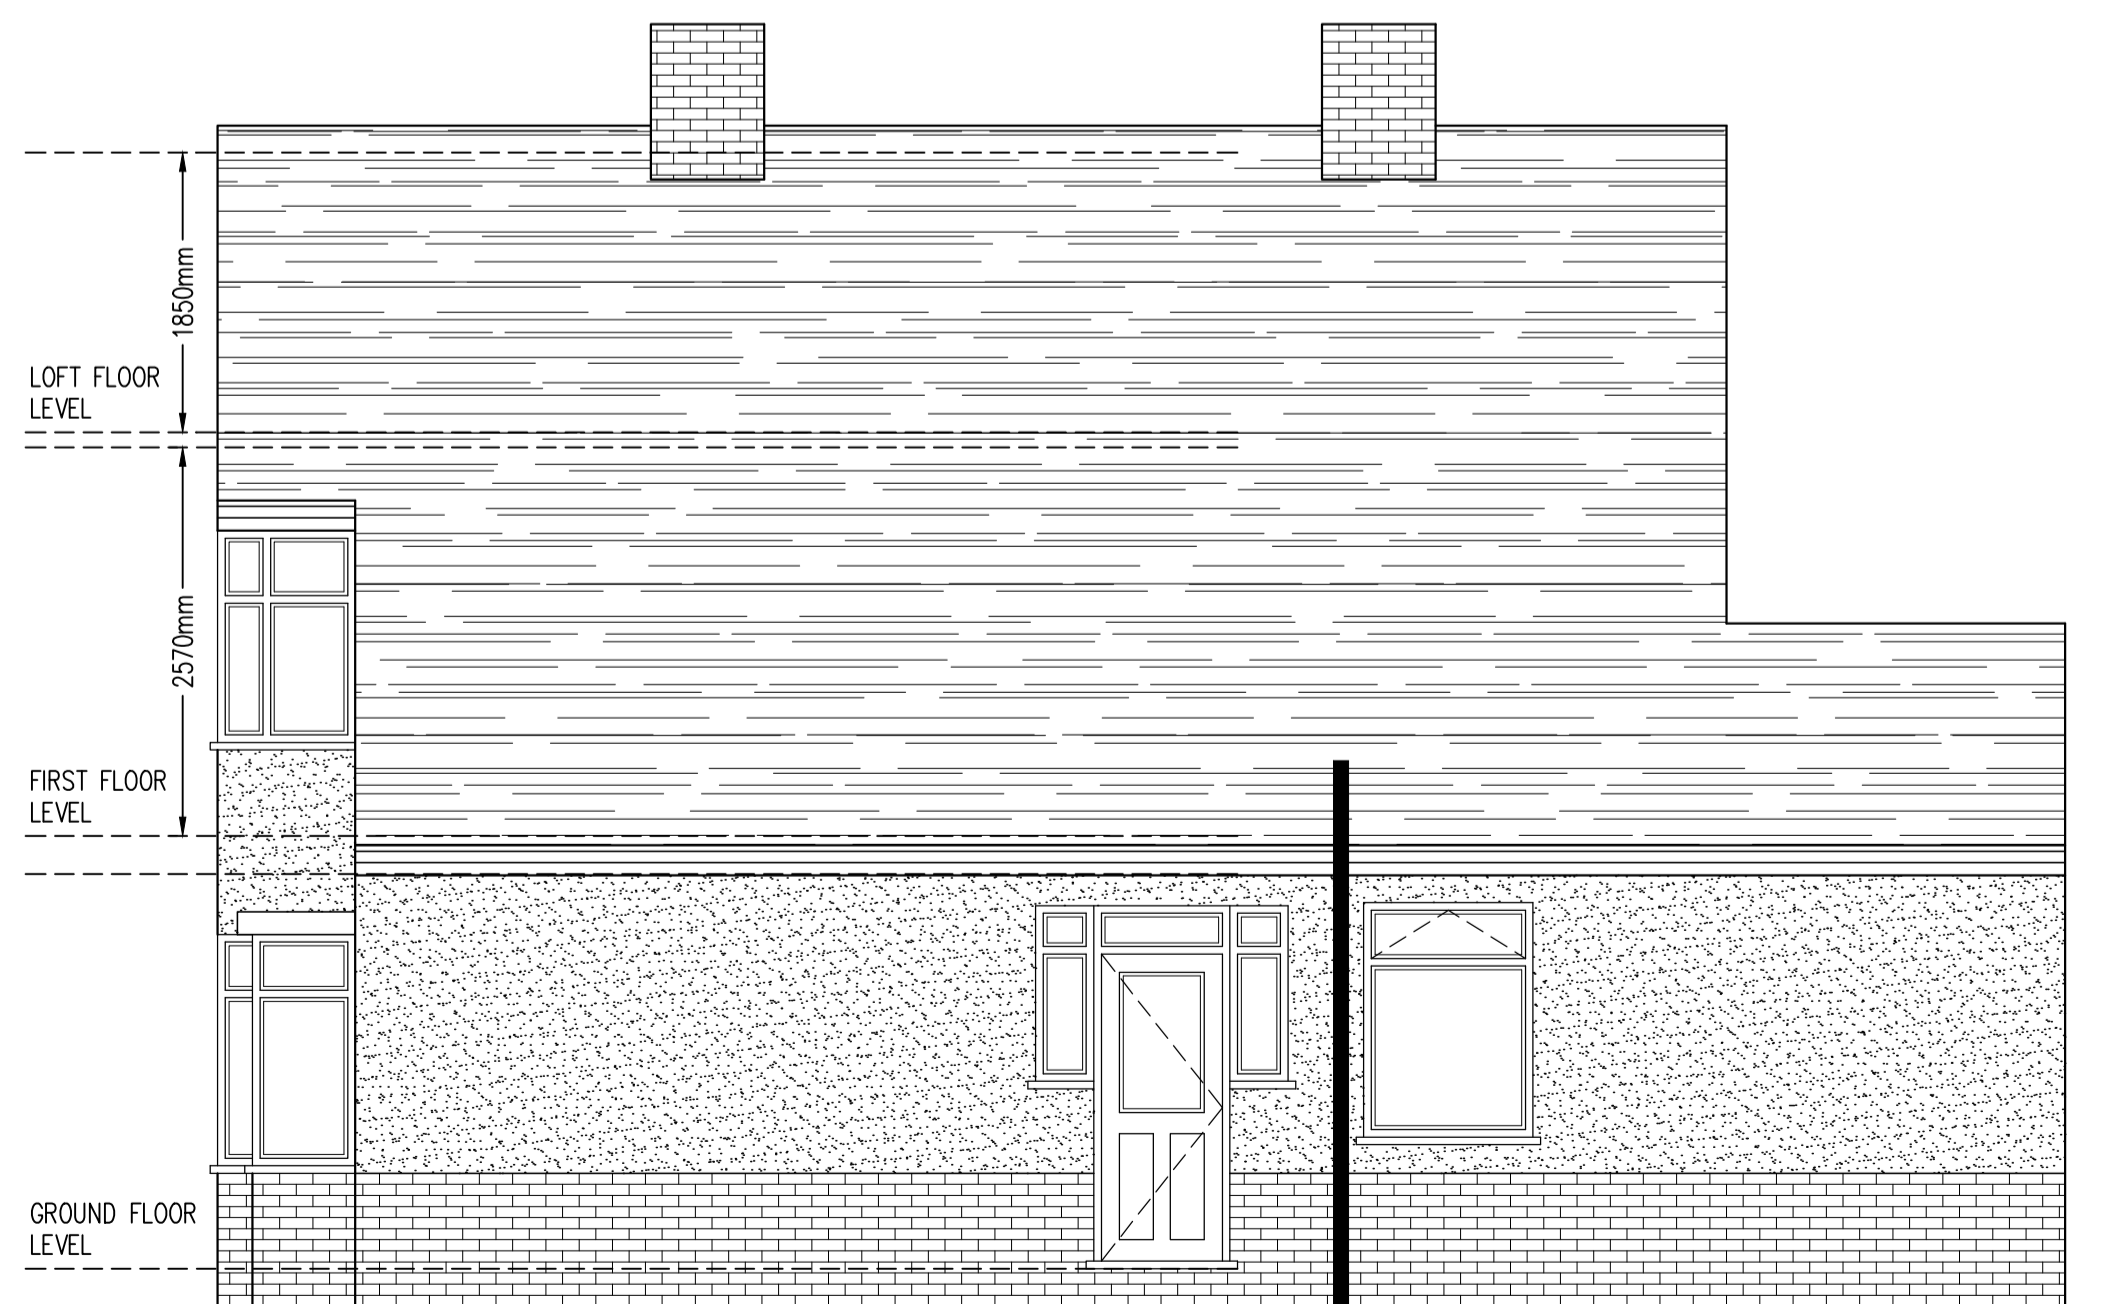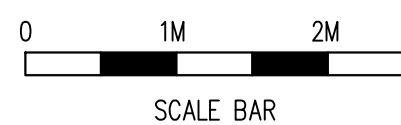


EXISTING SIDE ELEVATION

SCALE 1:50



EXISTING REAR ELEVATION

SCALE 1:50

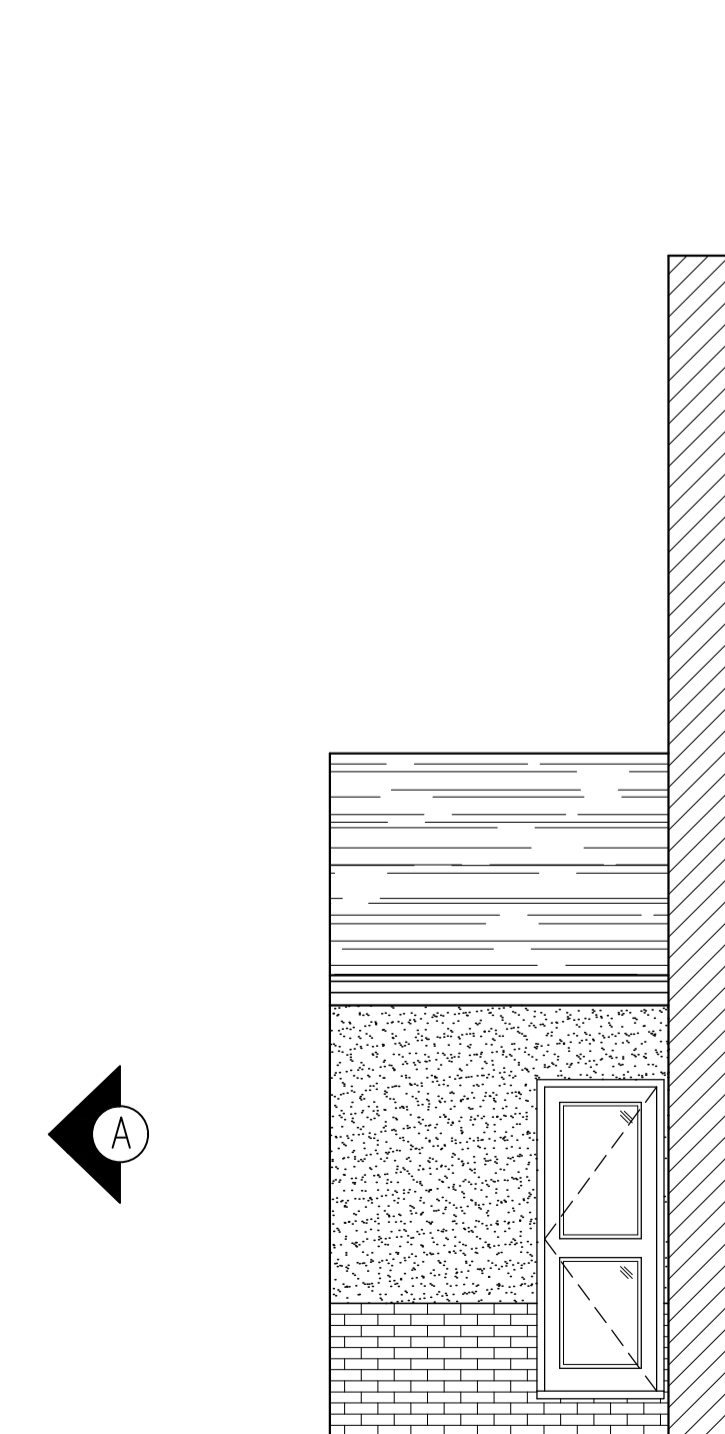

EXISTING SIDE ELEVATION A

SCALE 1:50

Rev	Date	By	Chkd	Revisions
B	18/11/21			SCALE BARS ADDED

Client
MR DAVE LOCKYER

Job Title
PART ONE/TWO STOREY SIDE & REAR EXTENSION WITH ALTERATIONS TO ROOFLINE TO PROVIDE ROOMS IN ROOF SPACE & INTERNAL ALTERATIONS 23 MONTROSE AVENUE SIDCUP KENT DA15 9DT

ARCHITECTURAL CONSULTANTS

ANDERSON NORTH

ANDERSON NORTH LIMITED
43 Lambourne Drive
Kings Hill, West Malling
Kent ME19 4FN
Tel: 01732 522 455
Mob: 07957 627 440

Scale
AS SHOWN @ A1

Date
16/10/20

Drawing Title
EXISTING FLOOR PLANS AND ELEVATIONS

Drawing No.
23-MONTROSE-AVENUE-01

Rev.
B