




DATUM 60.00
SIDE ELEVATION -NORTH EAST

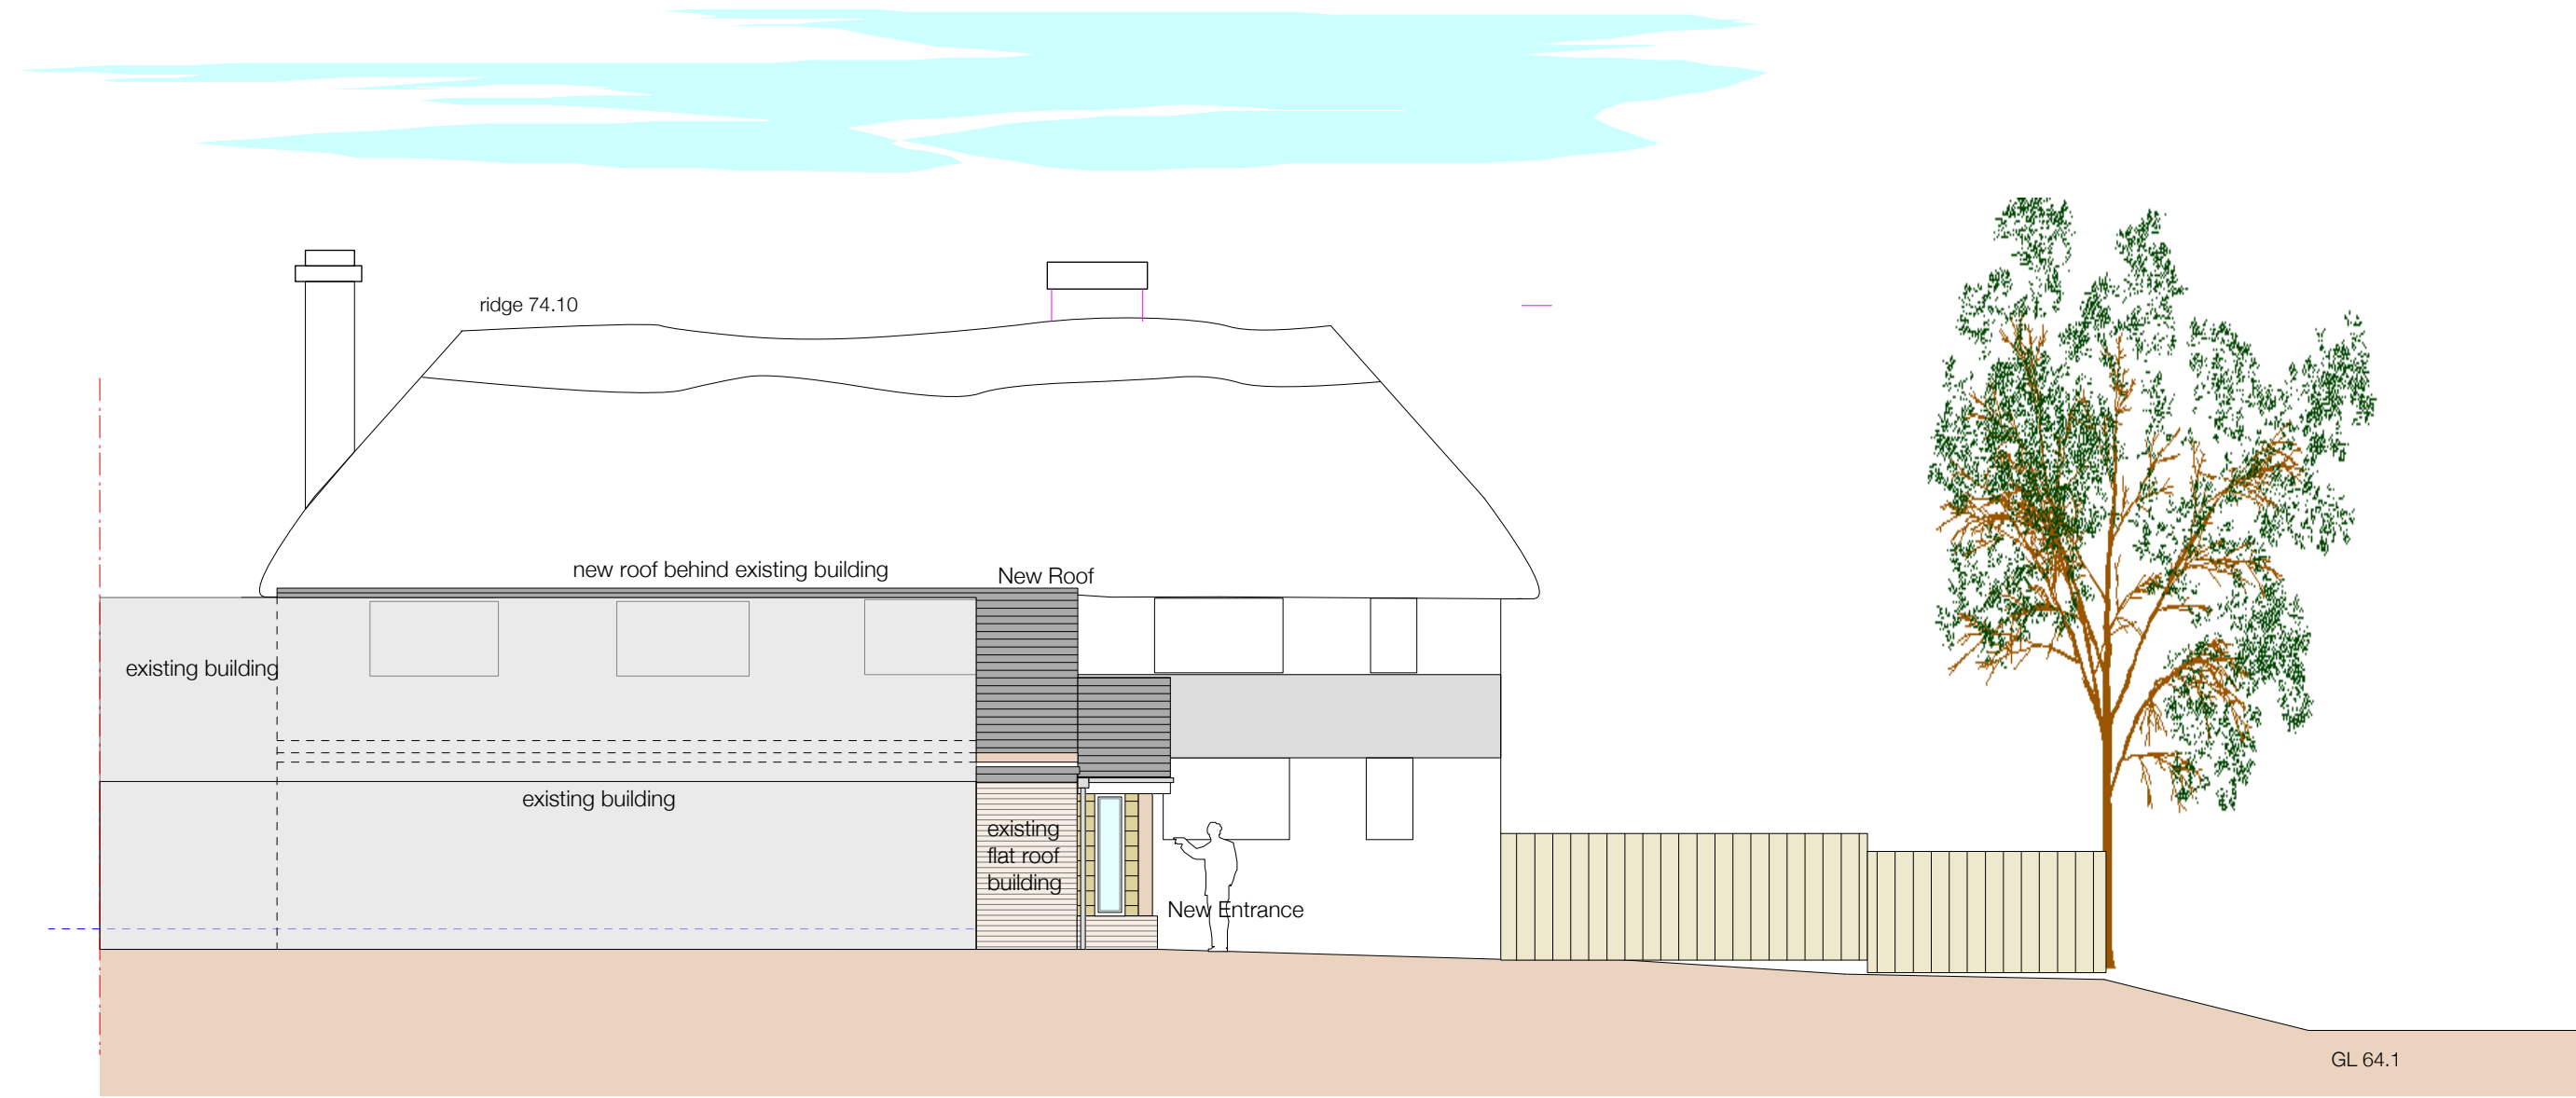

DATUM 60.00
REAR ELEVATION -SOUTH EAST

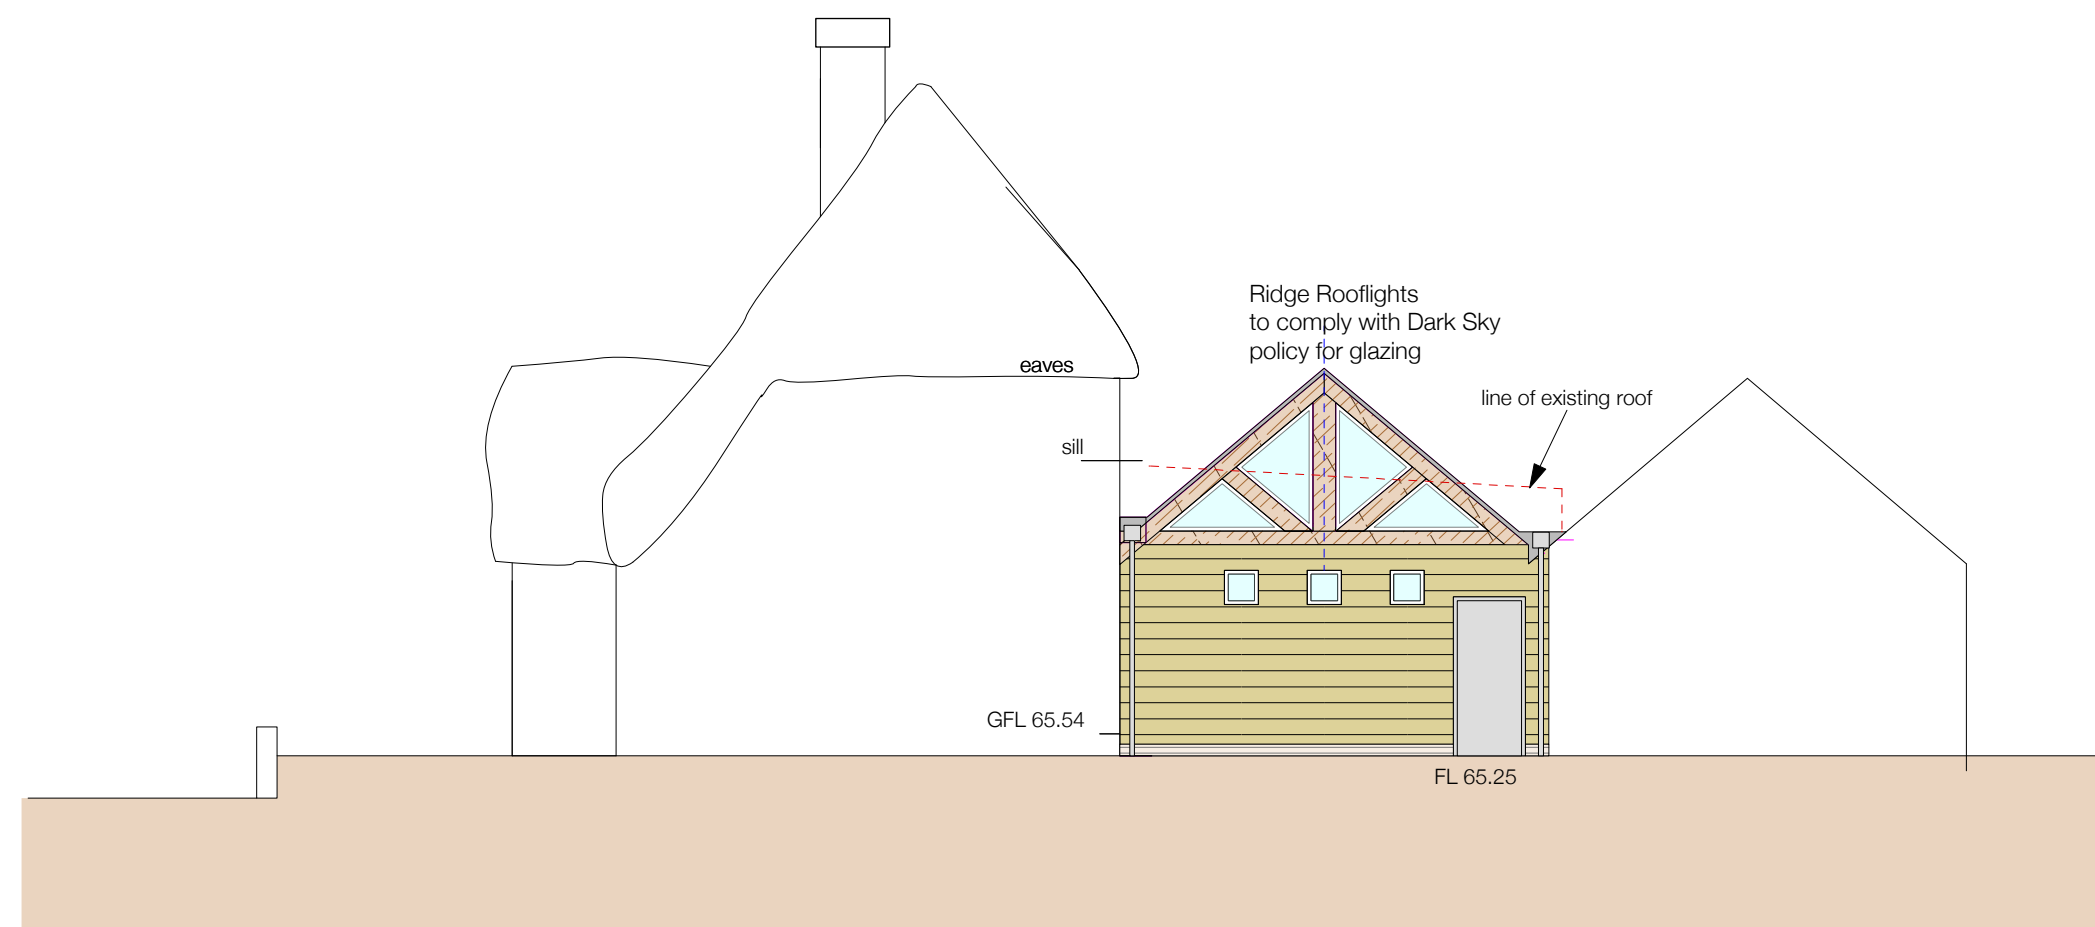

DATUM 60.00
SIDE ELEVATION -SOUTH WEST

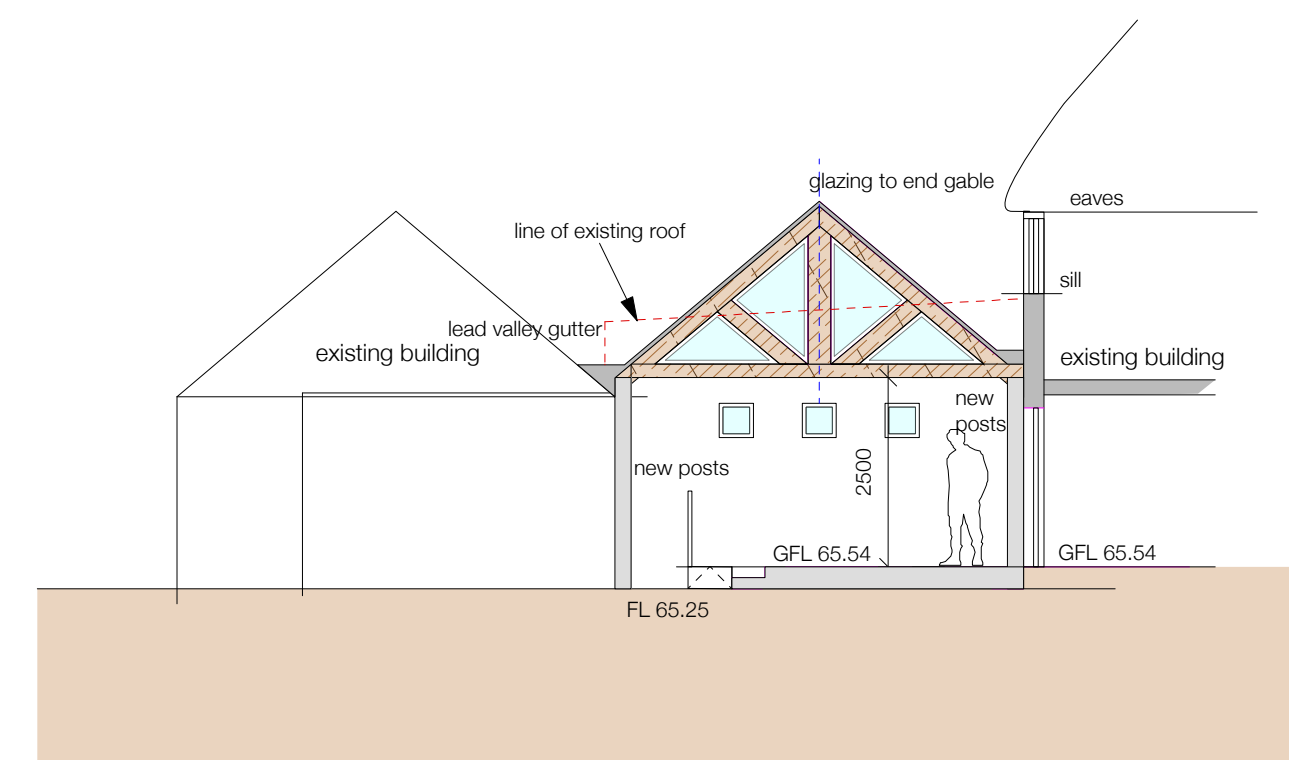

DATUM 60.00
SECTION

| REVISION | DATE | DESCRIPTION | P.M. |
|----------|------|-------------|------|
| | | | |

HURRELL ARCHITECTURE
 Hurrell Architecture Limited
 Alresford
 Hants
 t 01962 736 761
 e mail@hurrellarchitecture.co.uk

CLIENT
The Tichborne Arms

PROJECT
**Proposed Alterations
 The Tichborne Arms**

DRAWING
Proposed Elevations

DRAWING NO. **979-D-103** REVISION

WORKSTAGE Planning STATUS
 SCALE @ A1 1:100 SCALE @ A3 1:200
 DATE November 2021 DRAWN BY SGH



Dimensions to be checked on site.
 All in millimetres unless stated.
 For construction purposes do not scale.
 This drawing cannot be copied without the written permission of HURRELL ARCHITECTURE LIMITED

RIBA Chartered Practice