






SIDE ELEVATION -NORTH EAST

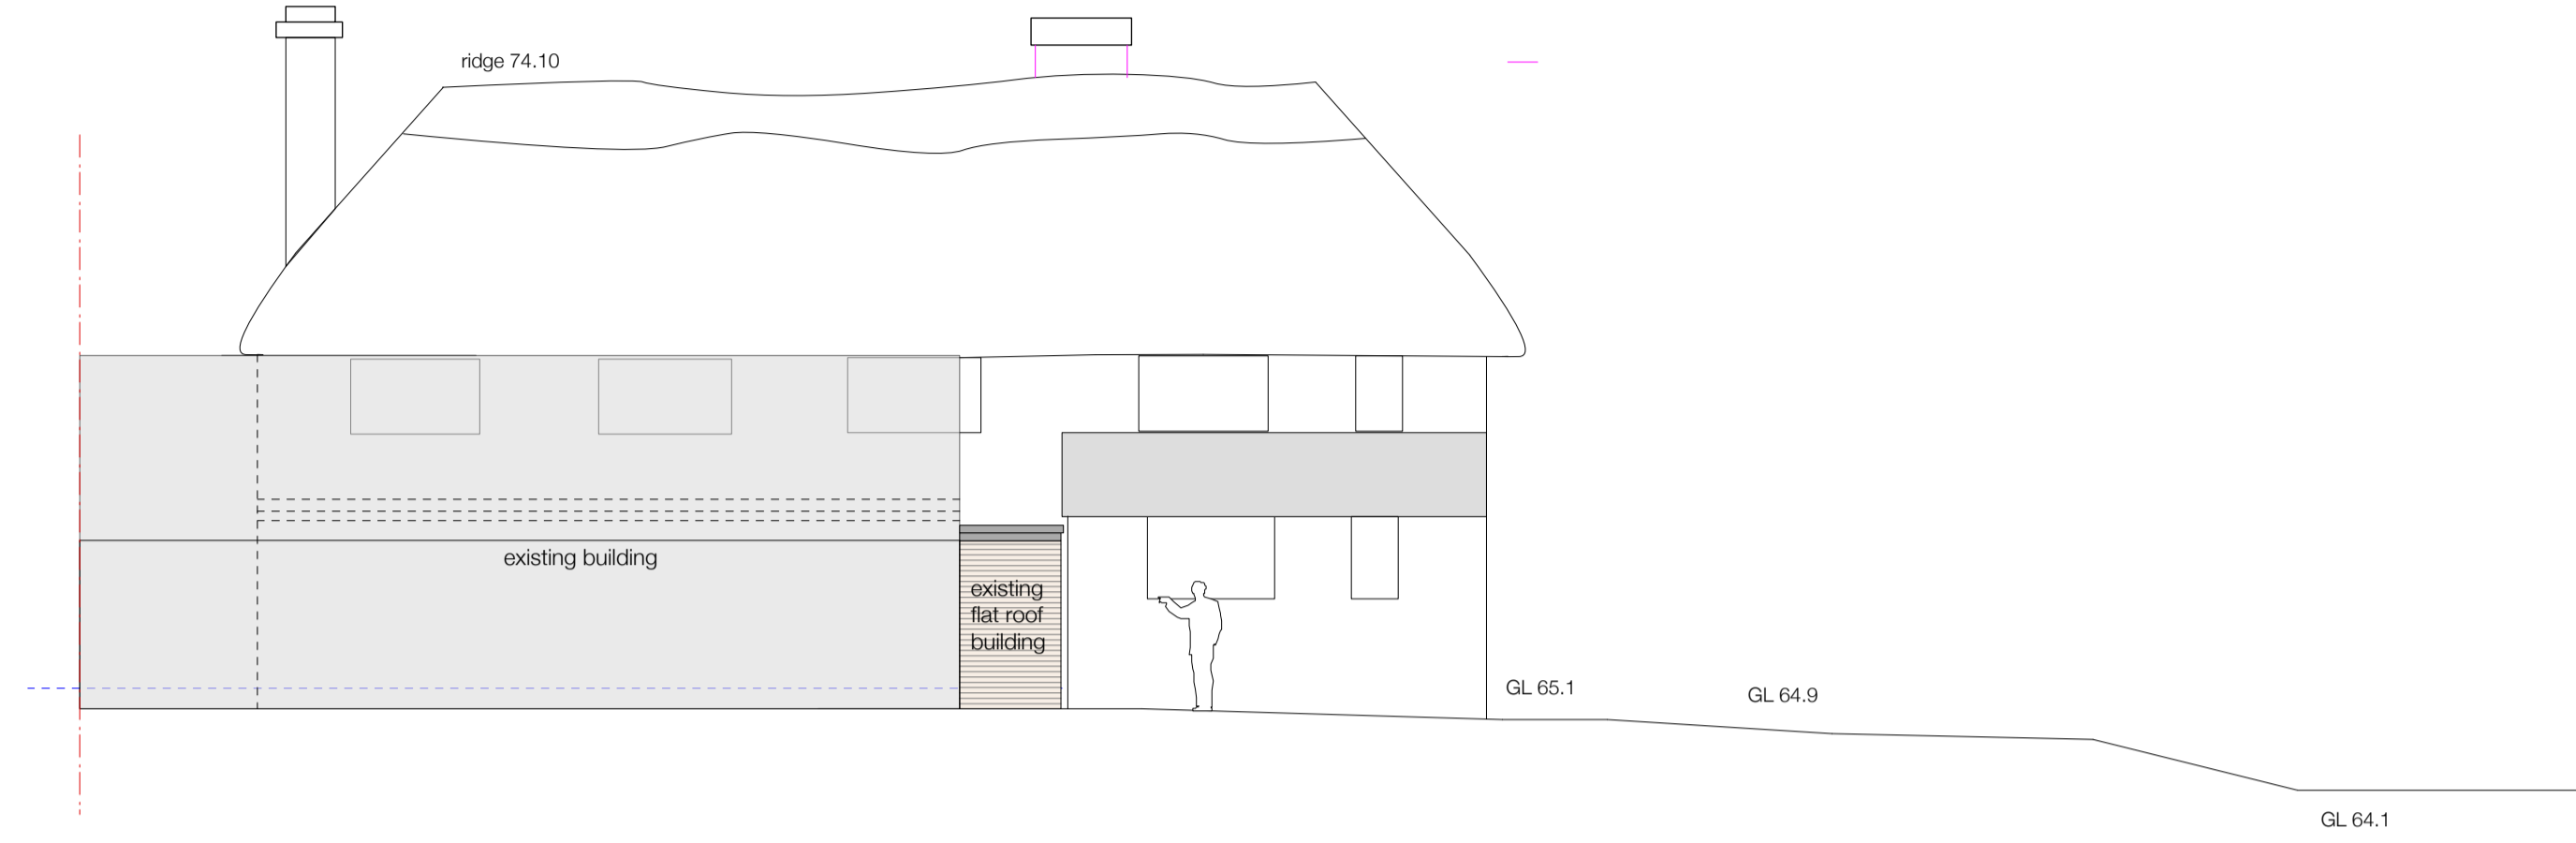

REAR ELEVATION -SOUTH EAST

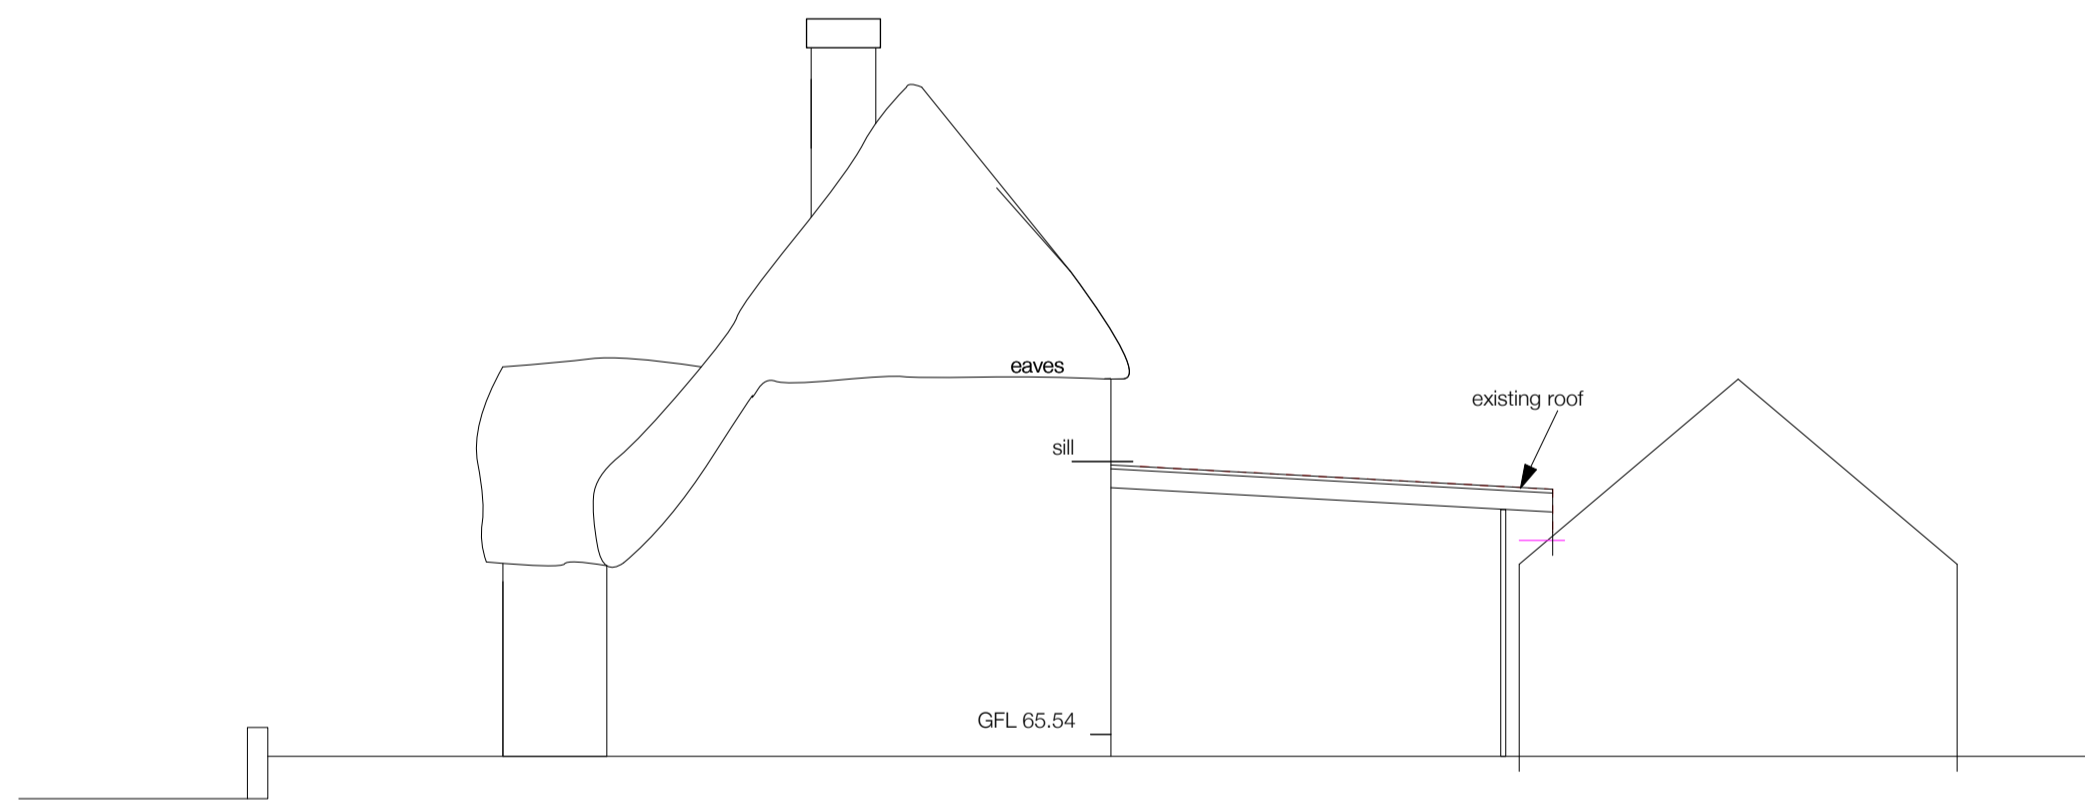

SIDE ELEVATION -SOUTH WEST

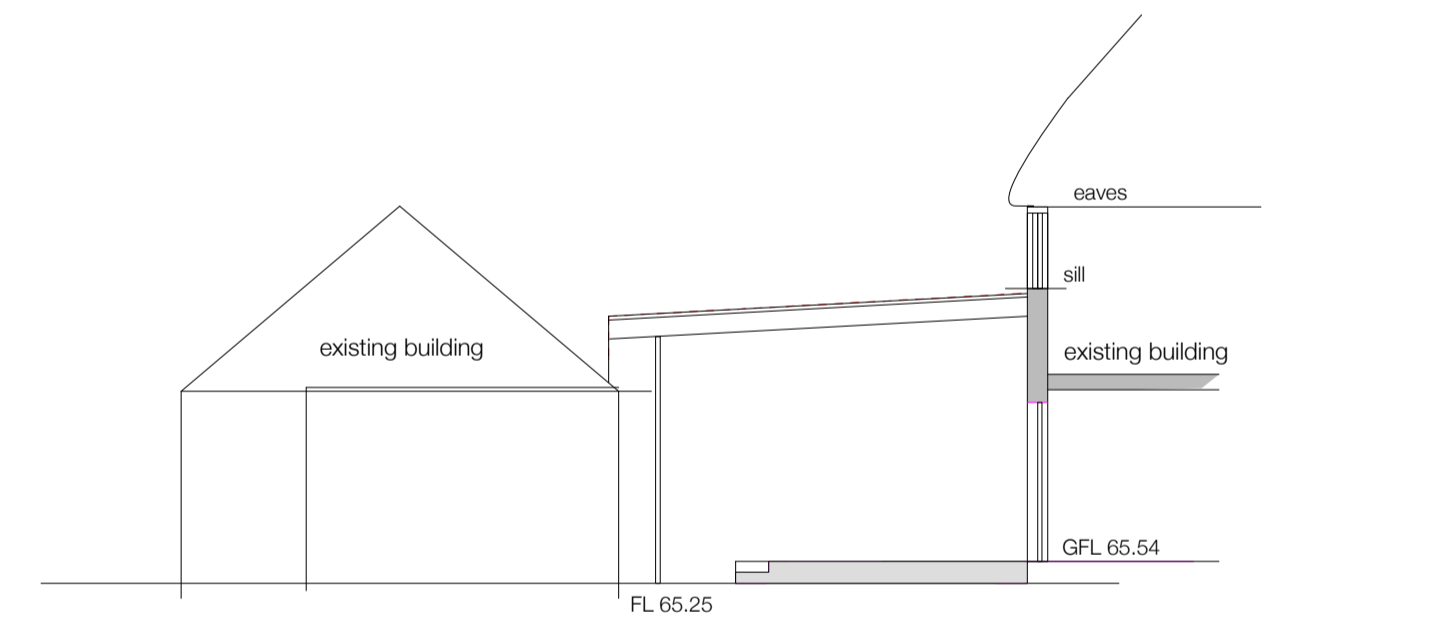

SECTION

REVISION	DATE	DESCRIPTION	P.M.

**HURRELL ARCHITECTURE**  
 Hurrell Architecture Limited  
 Alresford  
 Hants  
 t 01962 736 761  
 e mail@hurrellarchitecture.co.uk

CLIENT  
**The Tichborne Arms**

PROJECT  
**Proposed Alterations  
 The Tichborne Arms**

DRAWING  
**Existing Elevations**

DRAWING NO. **979-D-102** REVISION

WORKSTAGE Planning STATUS  
 SCALE @ A1 1:100 SCALE @ A3 1:200  
 DATE November 2021 DRAWN BY SGH



Dimensions to be checked on site.  
 All in millimetres unless stated  
 For construction purposes do not scale  
 This drawing cannot be copied without the  
 written permission of  
 HURRELL ARCHITECTURE LIMITED

**RIBA**  
 Chartered Practice