

© This drawing is copyright and must not be reproduced without the written consent of the Architect.

REV DATE DESCRIPTION

**PLANNING**

4 Steep Lane, Findon

Site Plan as Proposed

 saville jones | architects

date: Sept. 2021

scale: 1 : 200 @A3



21008

SK

06

DWG: \DRAWINGS\PROFORM\_SJA\_A1\_200.DWG

Scale Bar 1:200

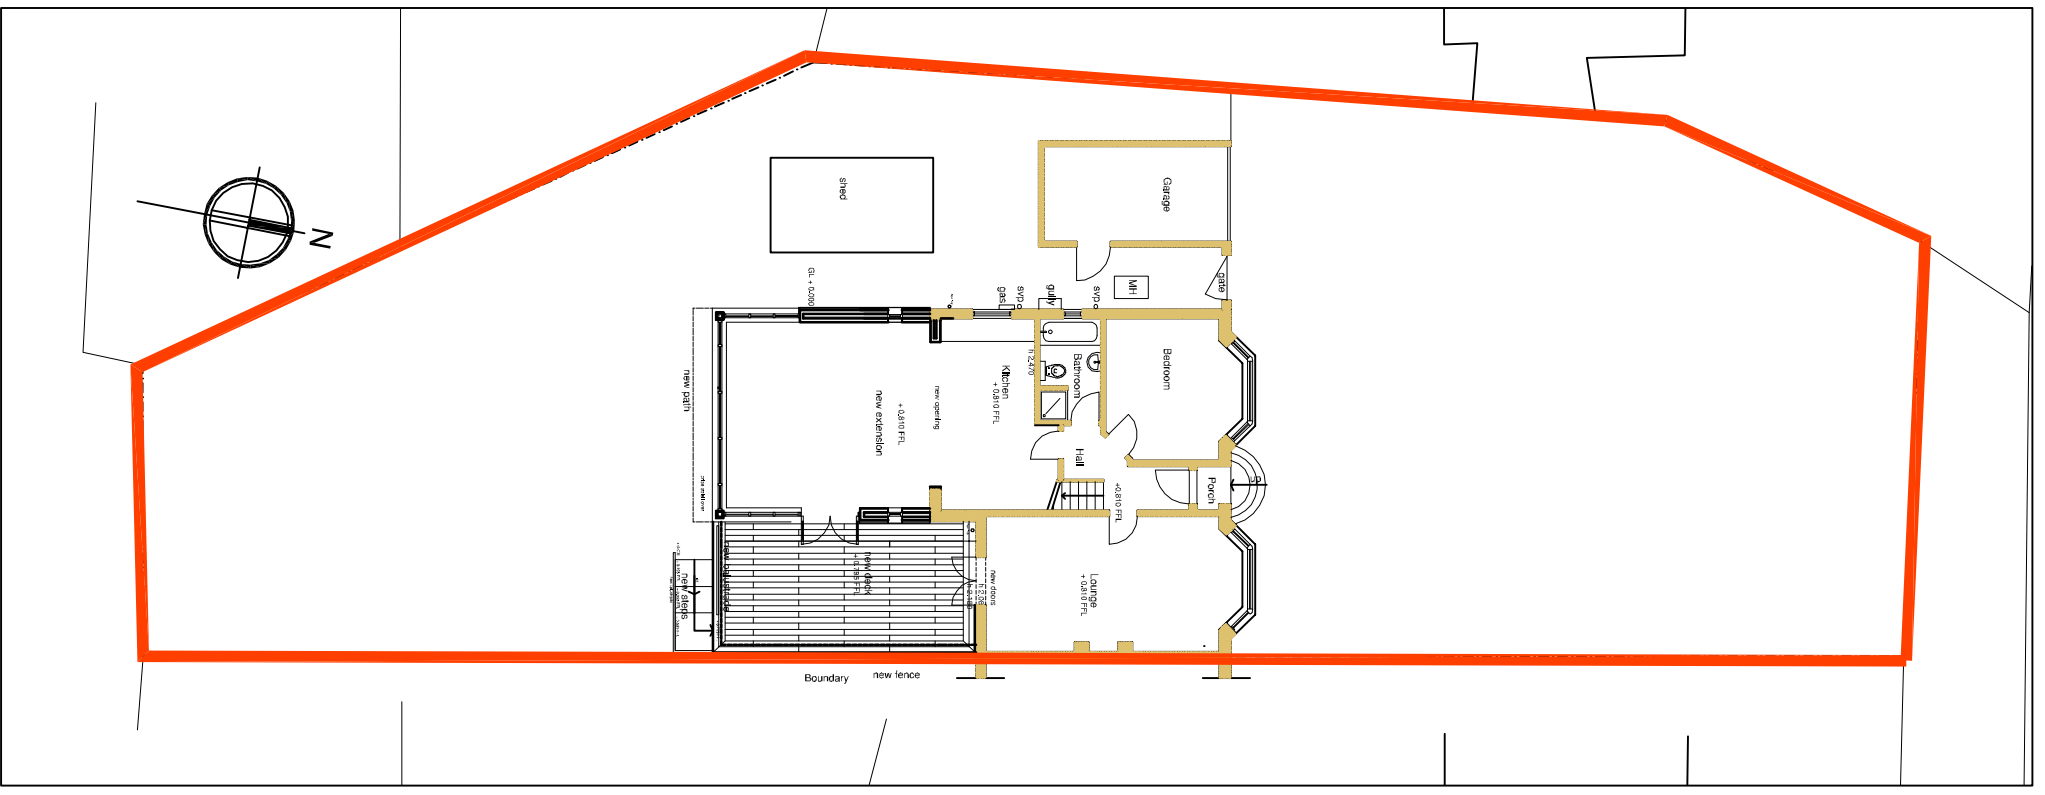 

Site Plan as Proposed - Scale 1:200